



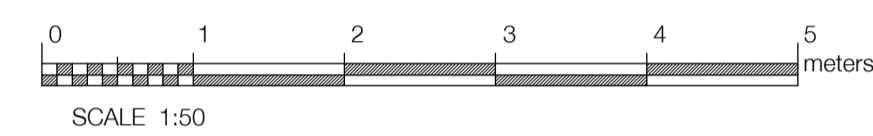

1:50 PROPOSED FRONT ELEVATION

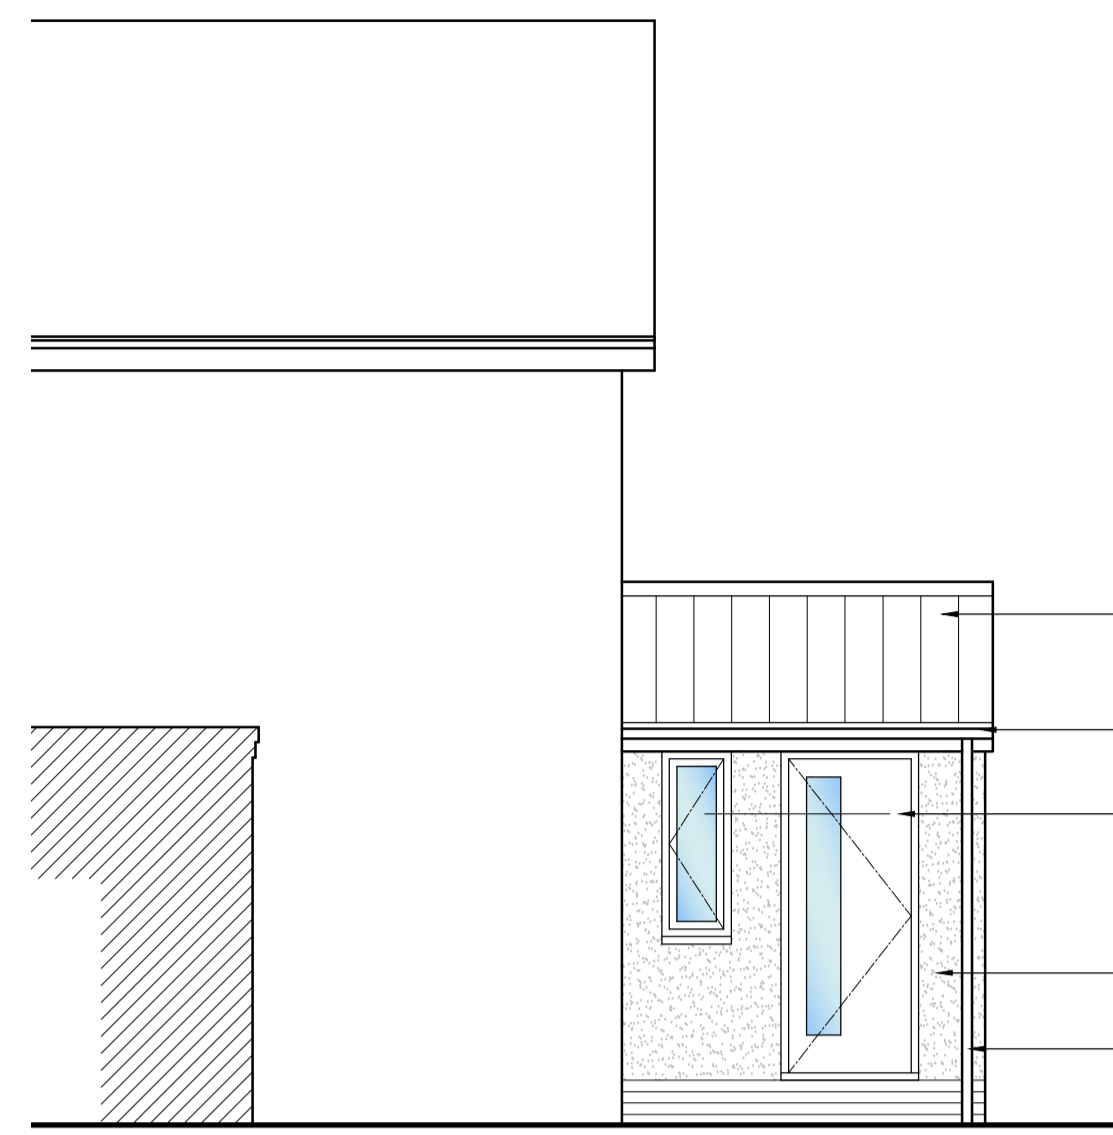


- Roof tiles, colour to match existing
- Fascia and gutters to match existing
- Double glazed window/door units to clients spec. Colour Dark Grey
- White/light grey render TBC by Client



1:50 PROPOSED SIDE ELEVATION



- Roof tiles, colour to match existing
- Fascia and gutters to match existing
- Double glazed window/door units to clients spec. Colour Dark Grey
- White/light grey render TBC by Client
- New RWP tbc on site

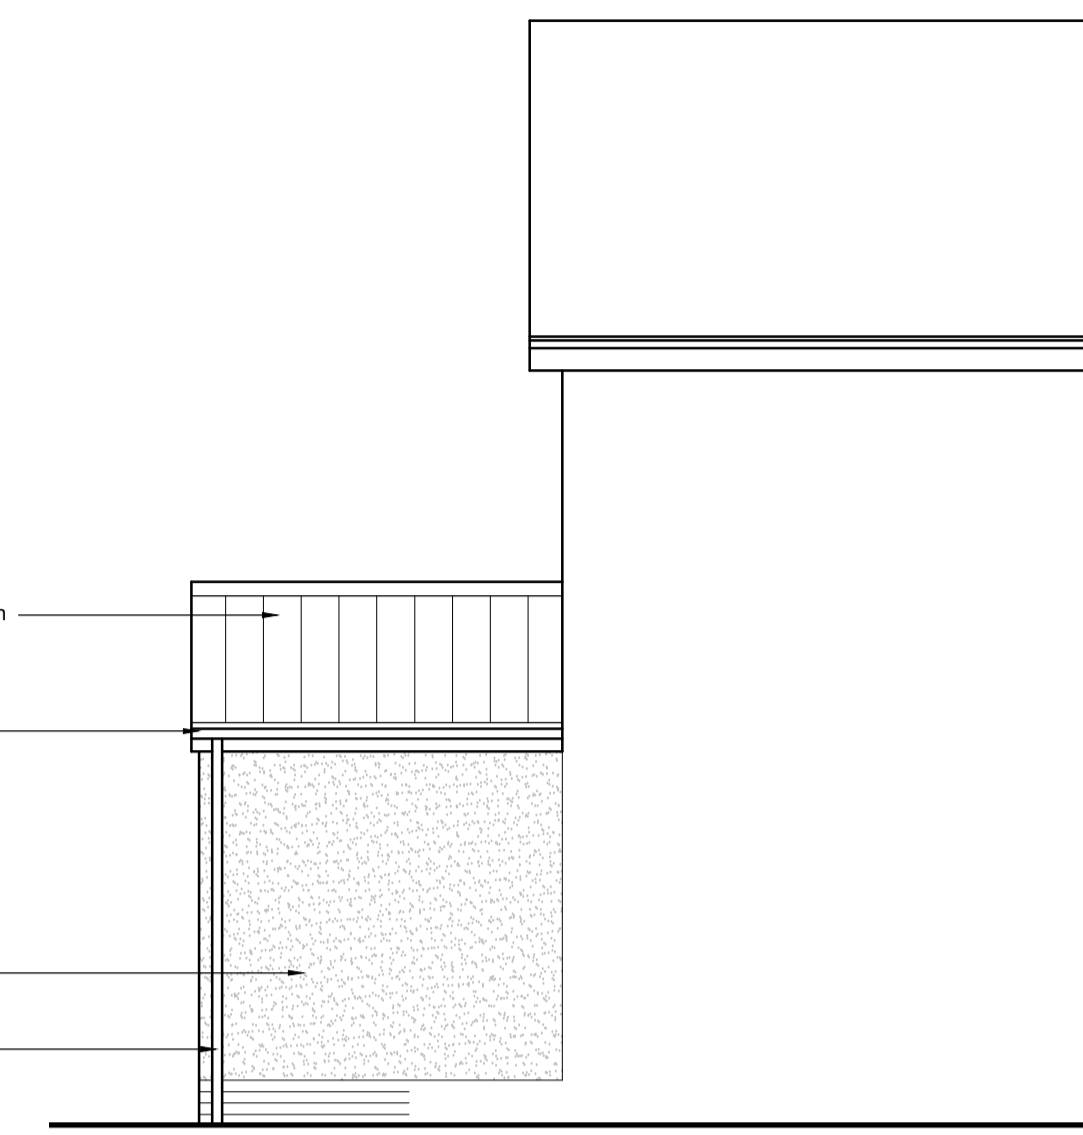

1:50 PROPOSED SIDE ELEVATION





1:1250 LOCATION PLAN

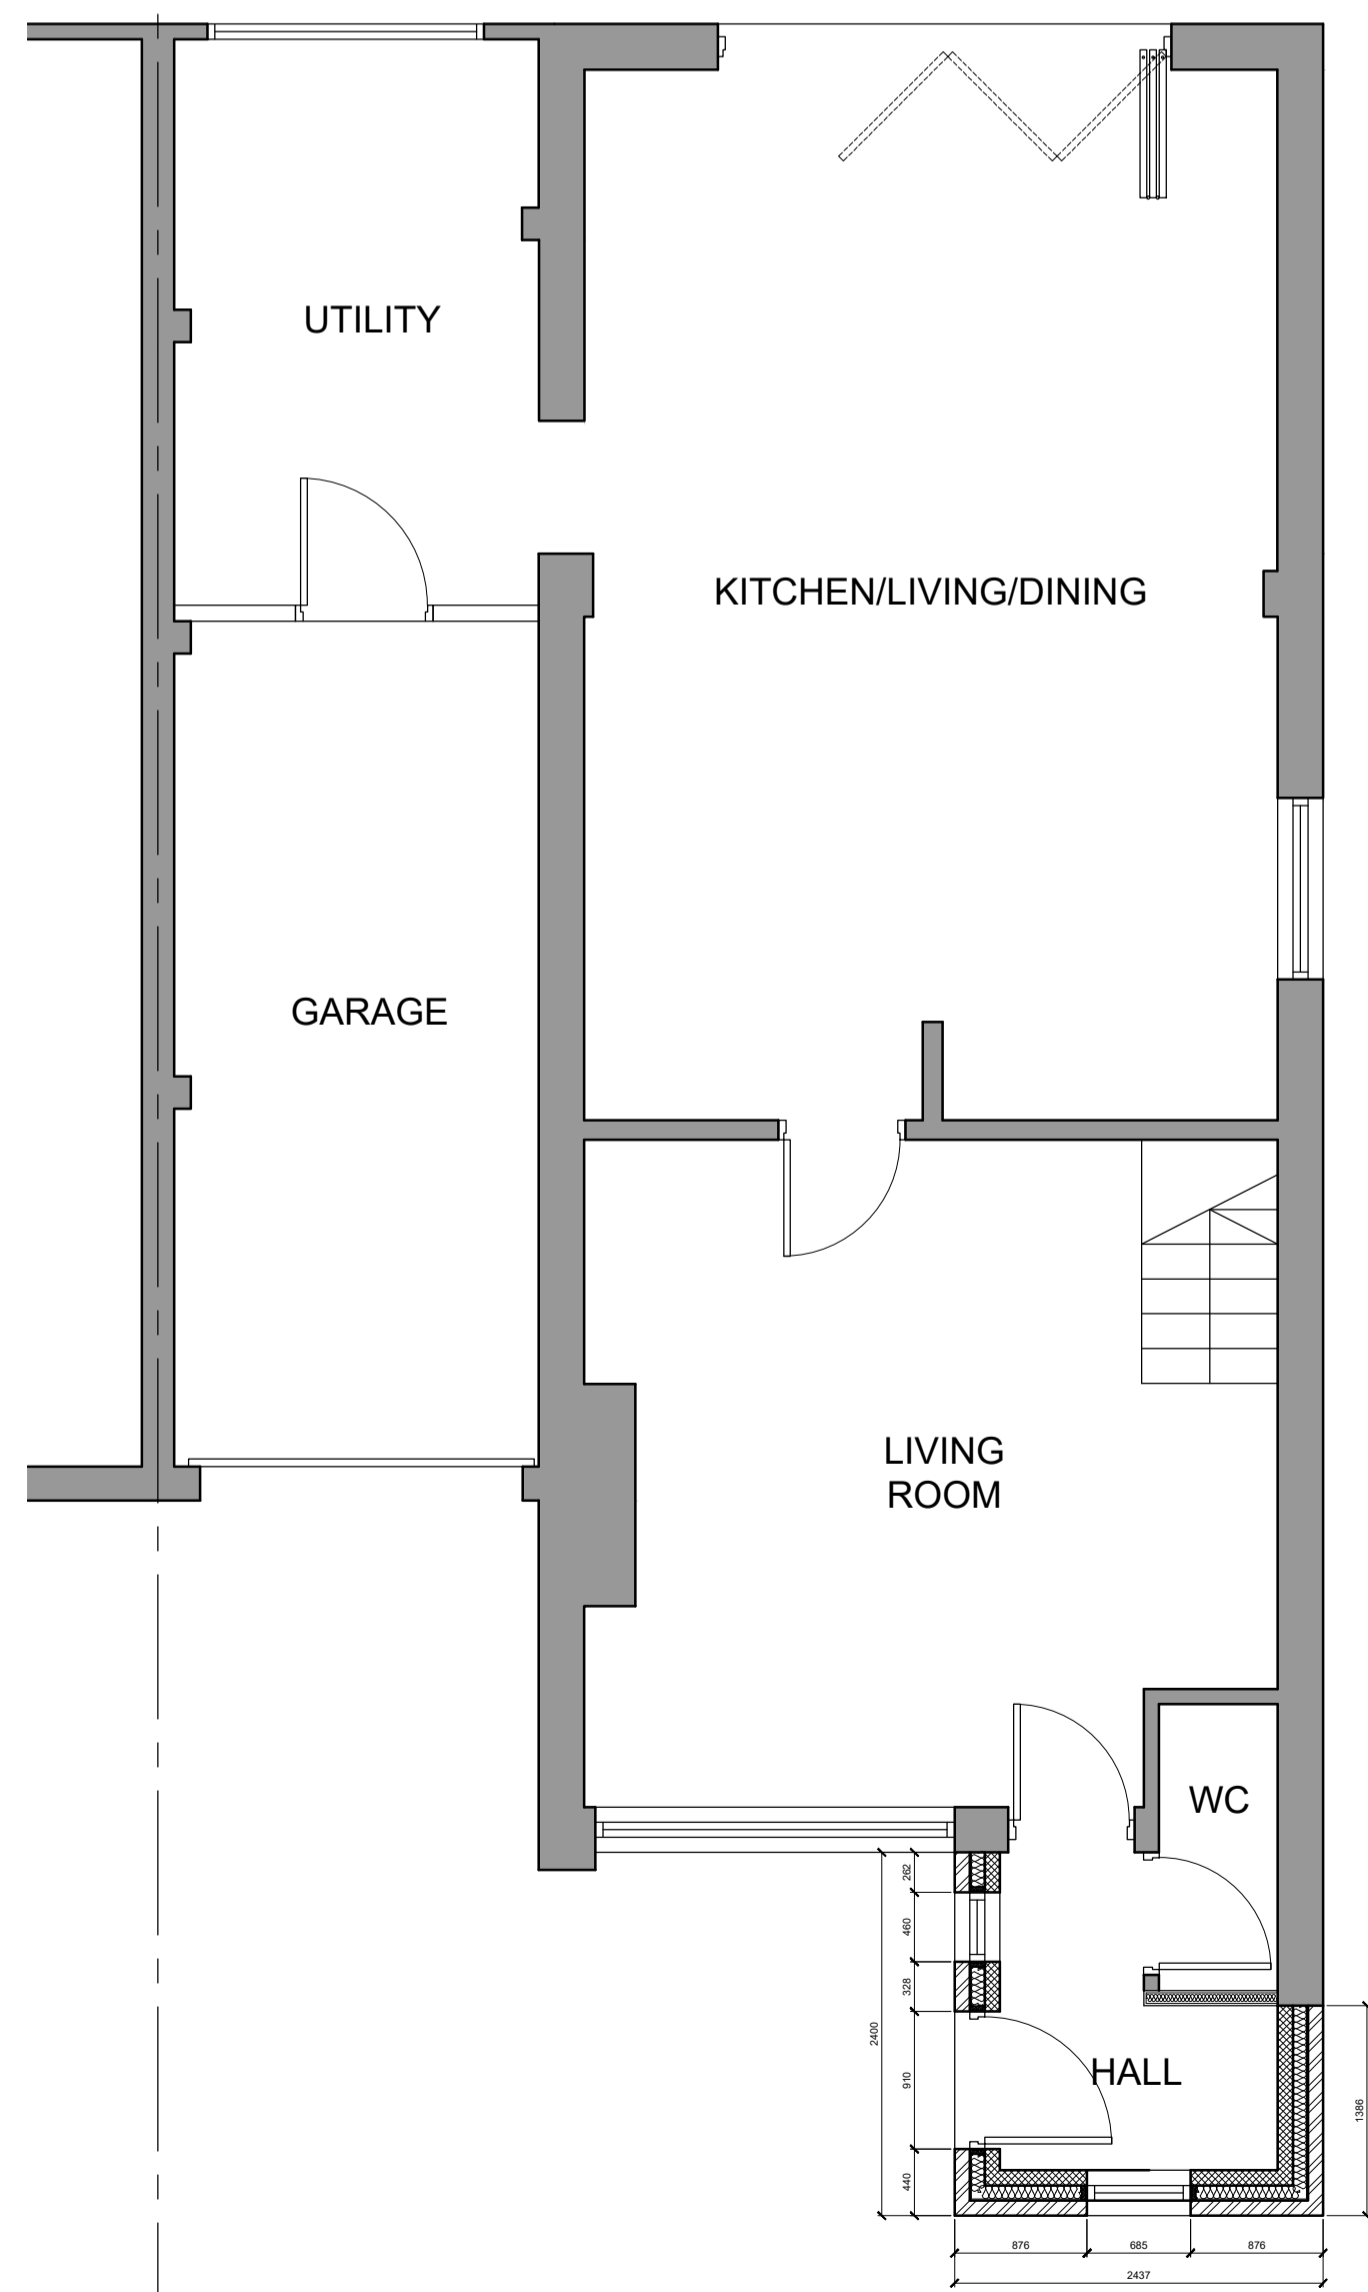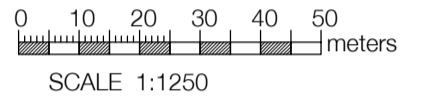


1:50 PROPOSED PLAN




1:100 EXISTING FRONT ELEVATION

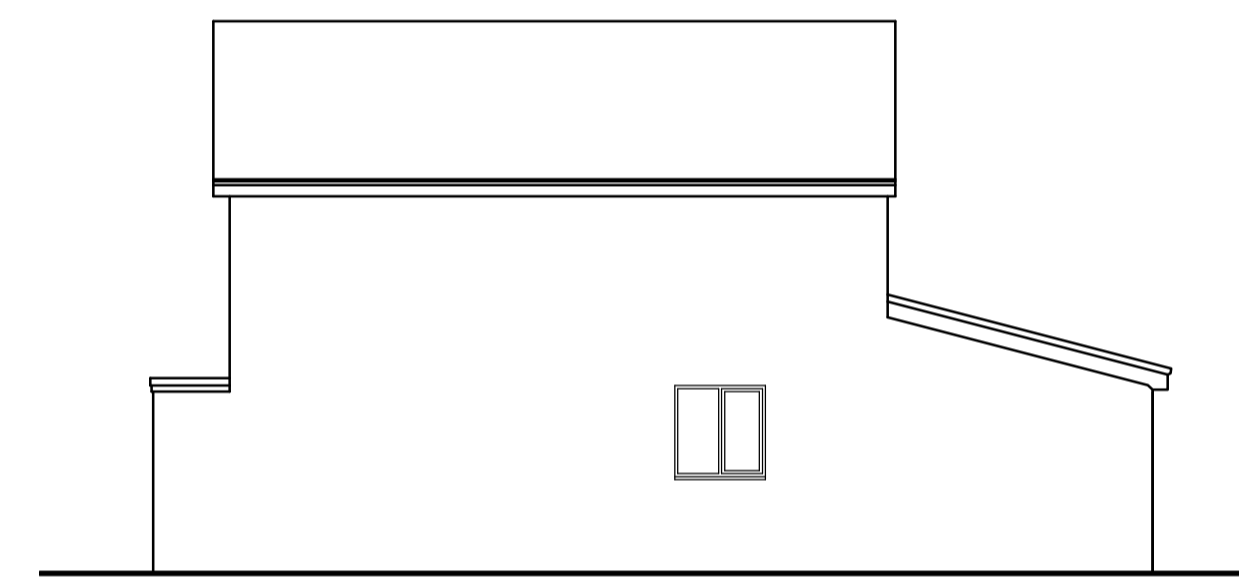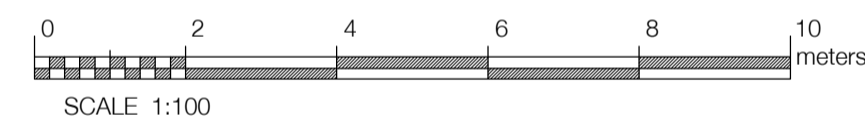


1:100 EXISTING SIDE ELEVATION

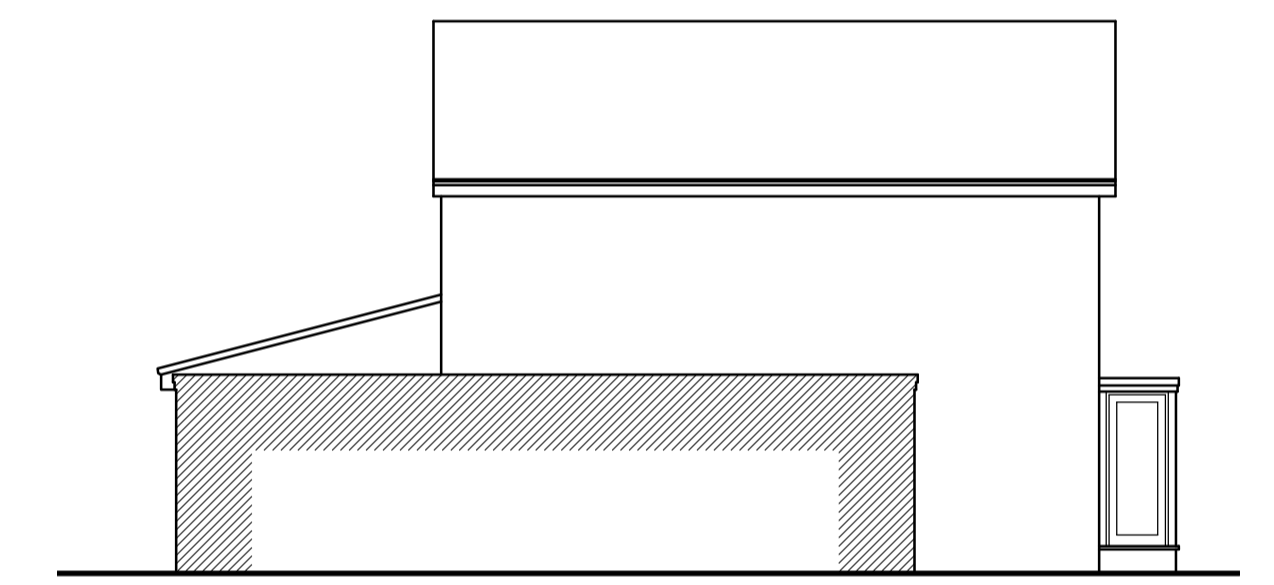


1:100 EXISTING SIDE ELEVATION

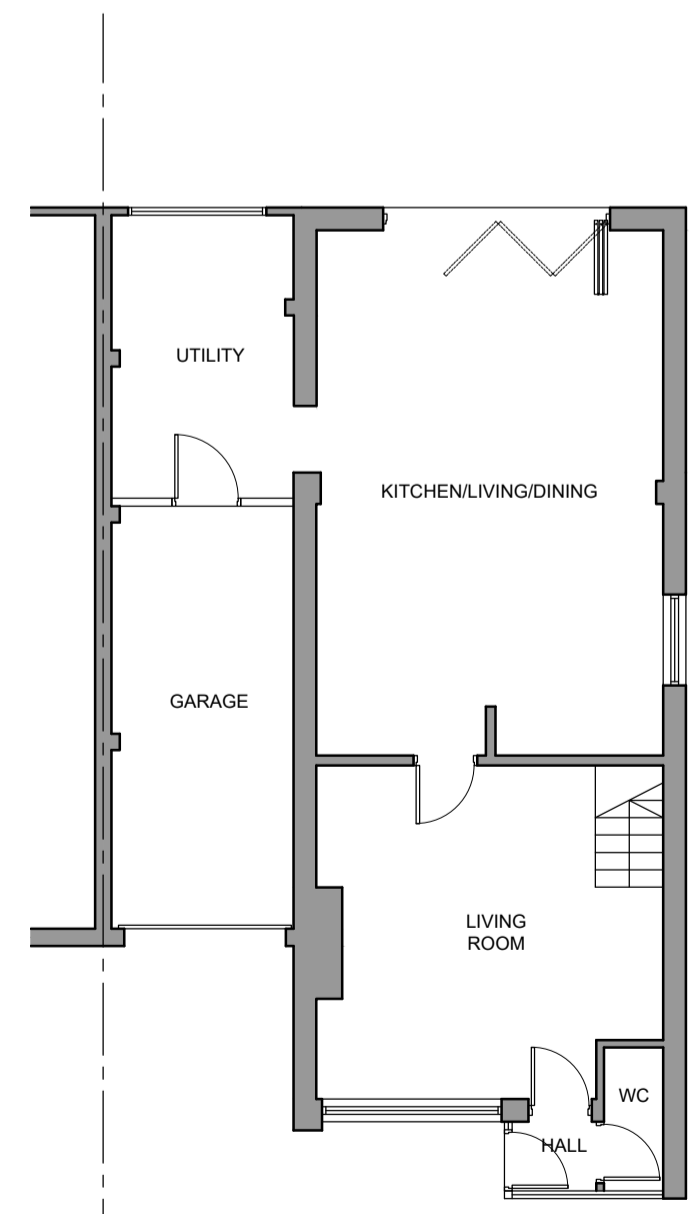

1:50 EXISTING PLAN

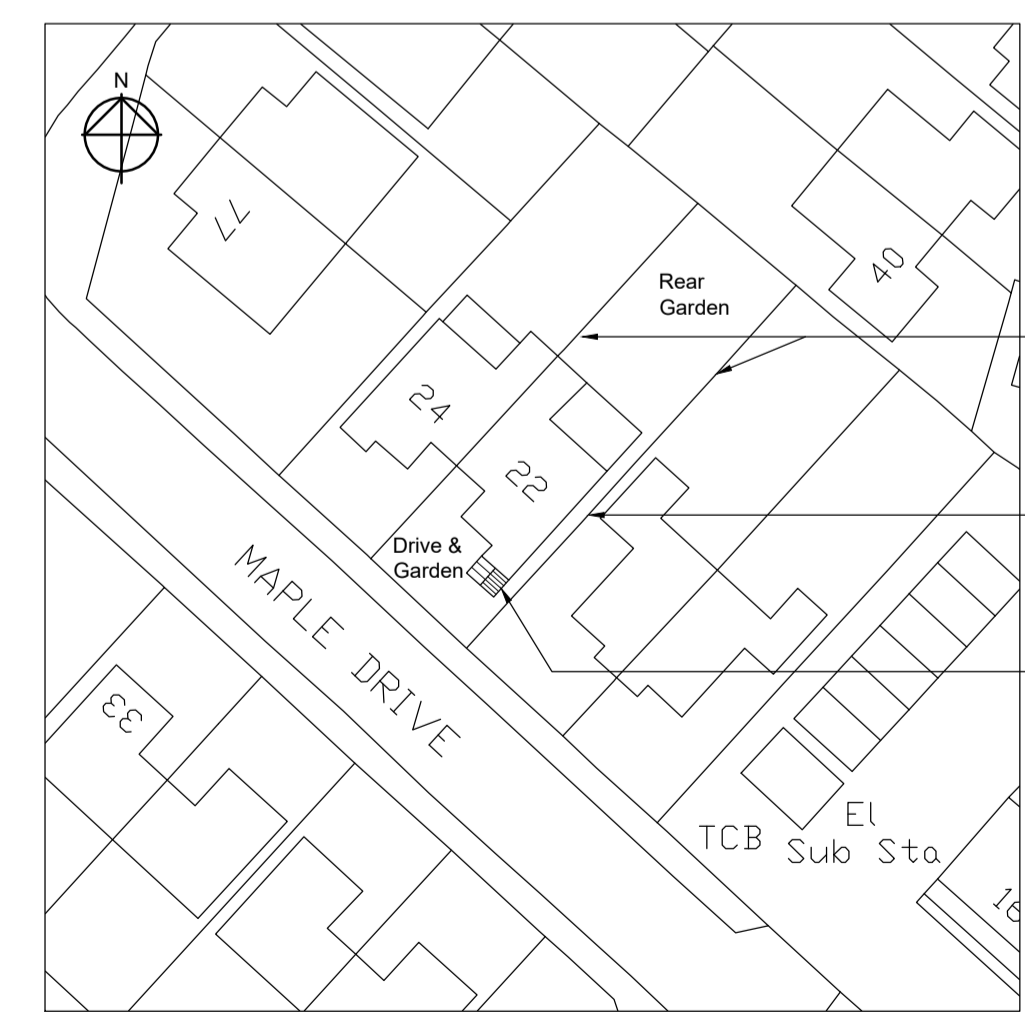

1:500 BLOCK PLAN

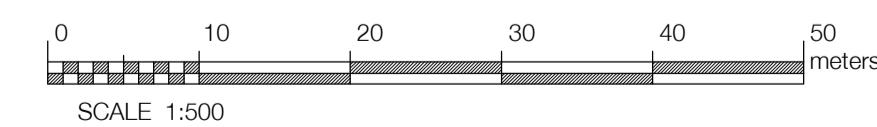

REV A Porch length reduced. External finish amended.
24/01/24

CLIENT

MR & MRS CLARK

PROJECT

PROPOSED PORCH EXTENSION AT
22 MAPLE DRIVE
BEVERLEY

TITLE

EXISTING AND PROPOSED
PLANS AND ELEVATIONS

SCALE 1:50, 1:100@A1 DRAWN AN DATE SEPT 2023

CAD FILE

DRAWING NO.

23012-01A