




Side Elev.

Front Elev.


Proposed 1:50

Rear Elev.

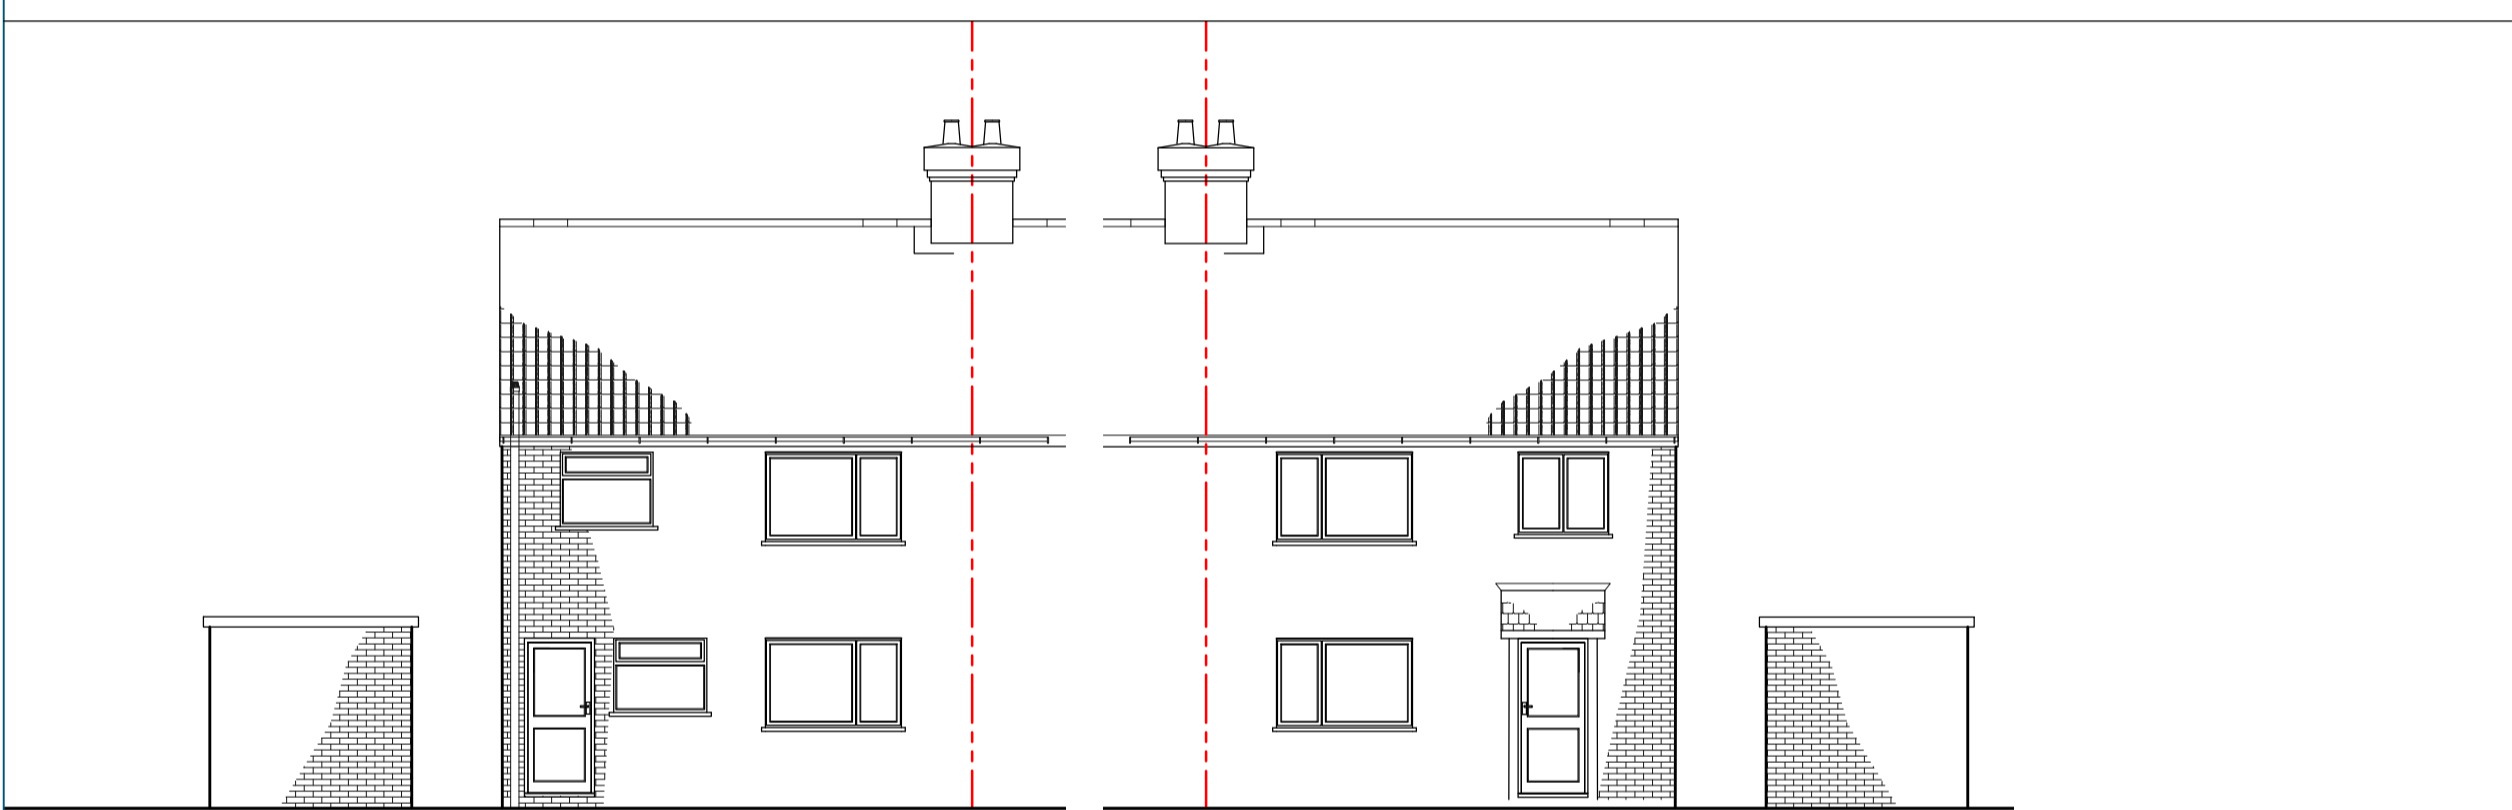


Existing 1:100 Rear Elev.


Front Elev.

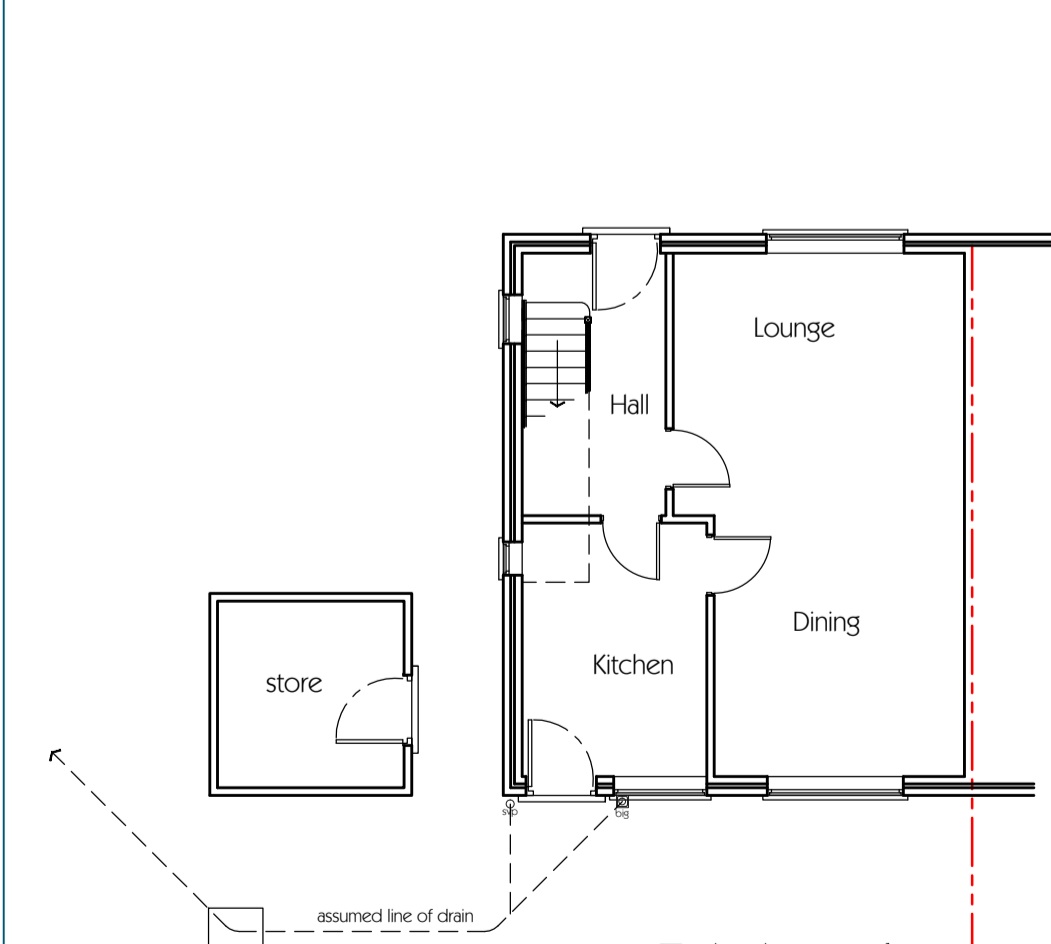


Existing plan

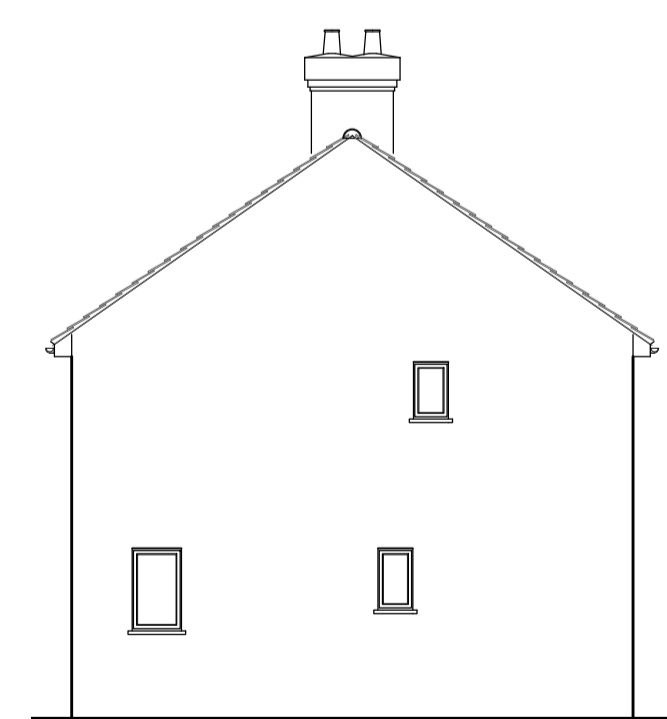



Side Elev.

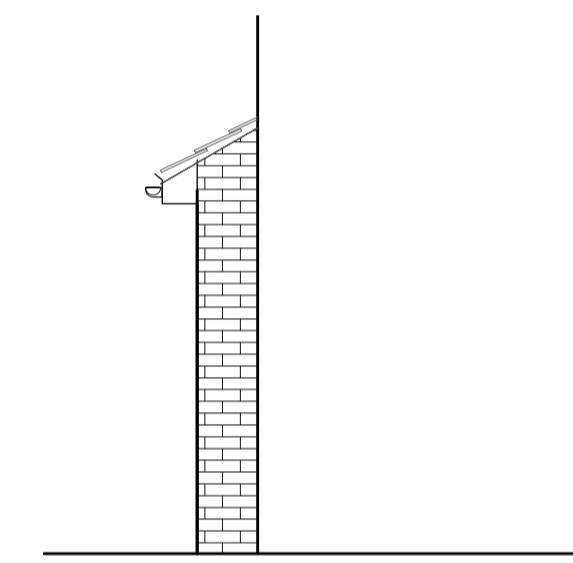


Side Elev.

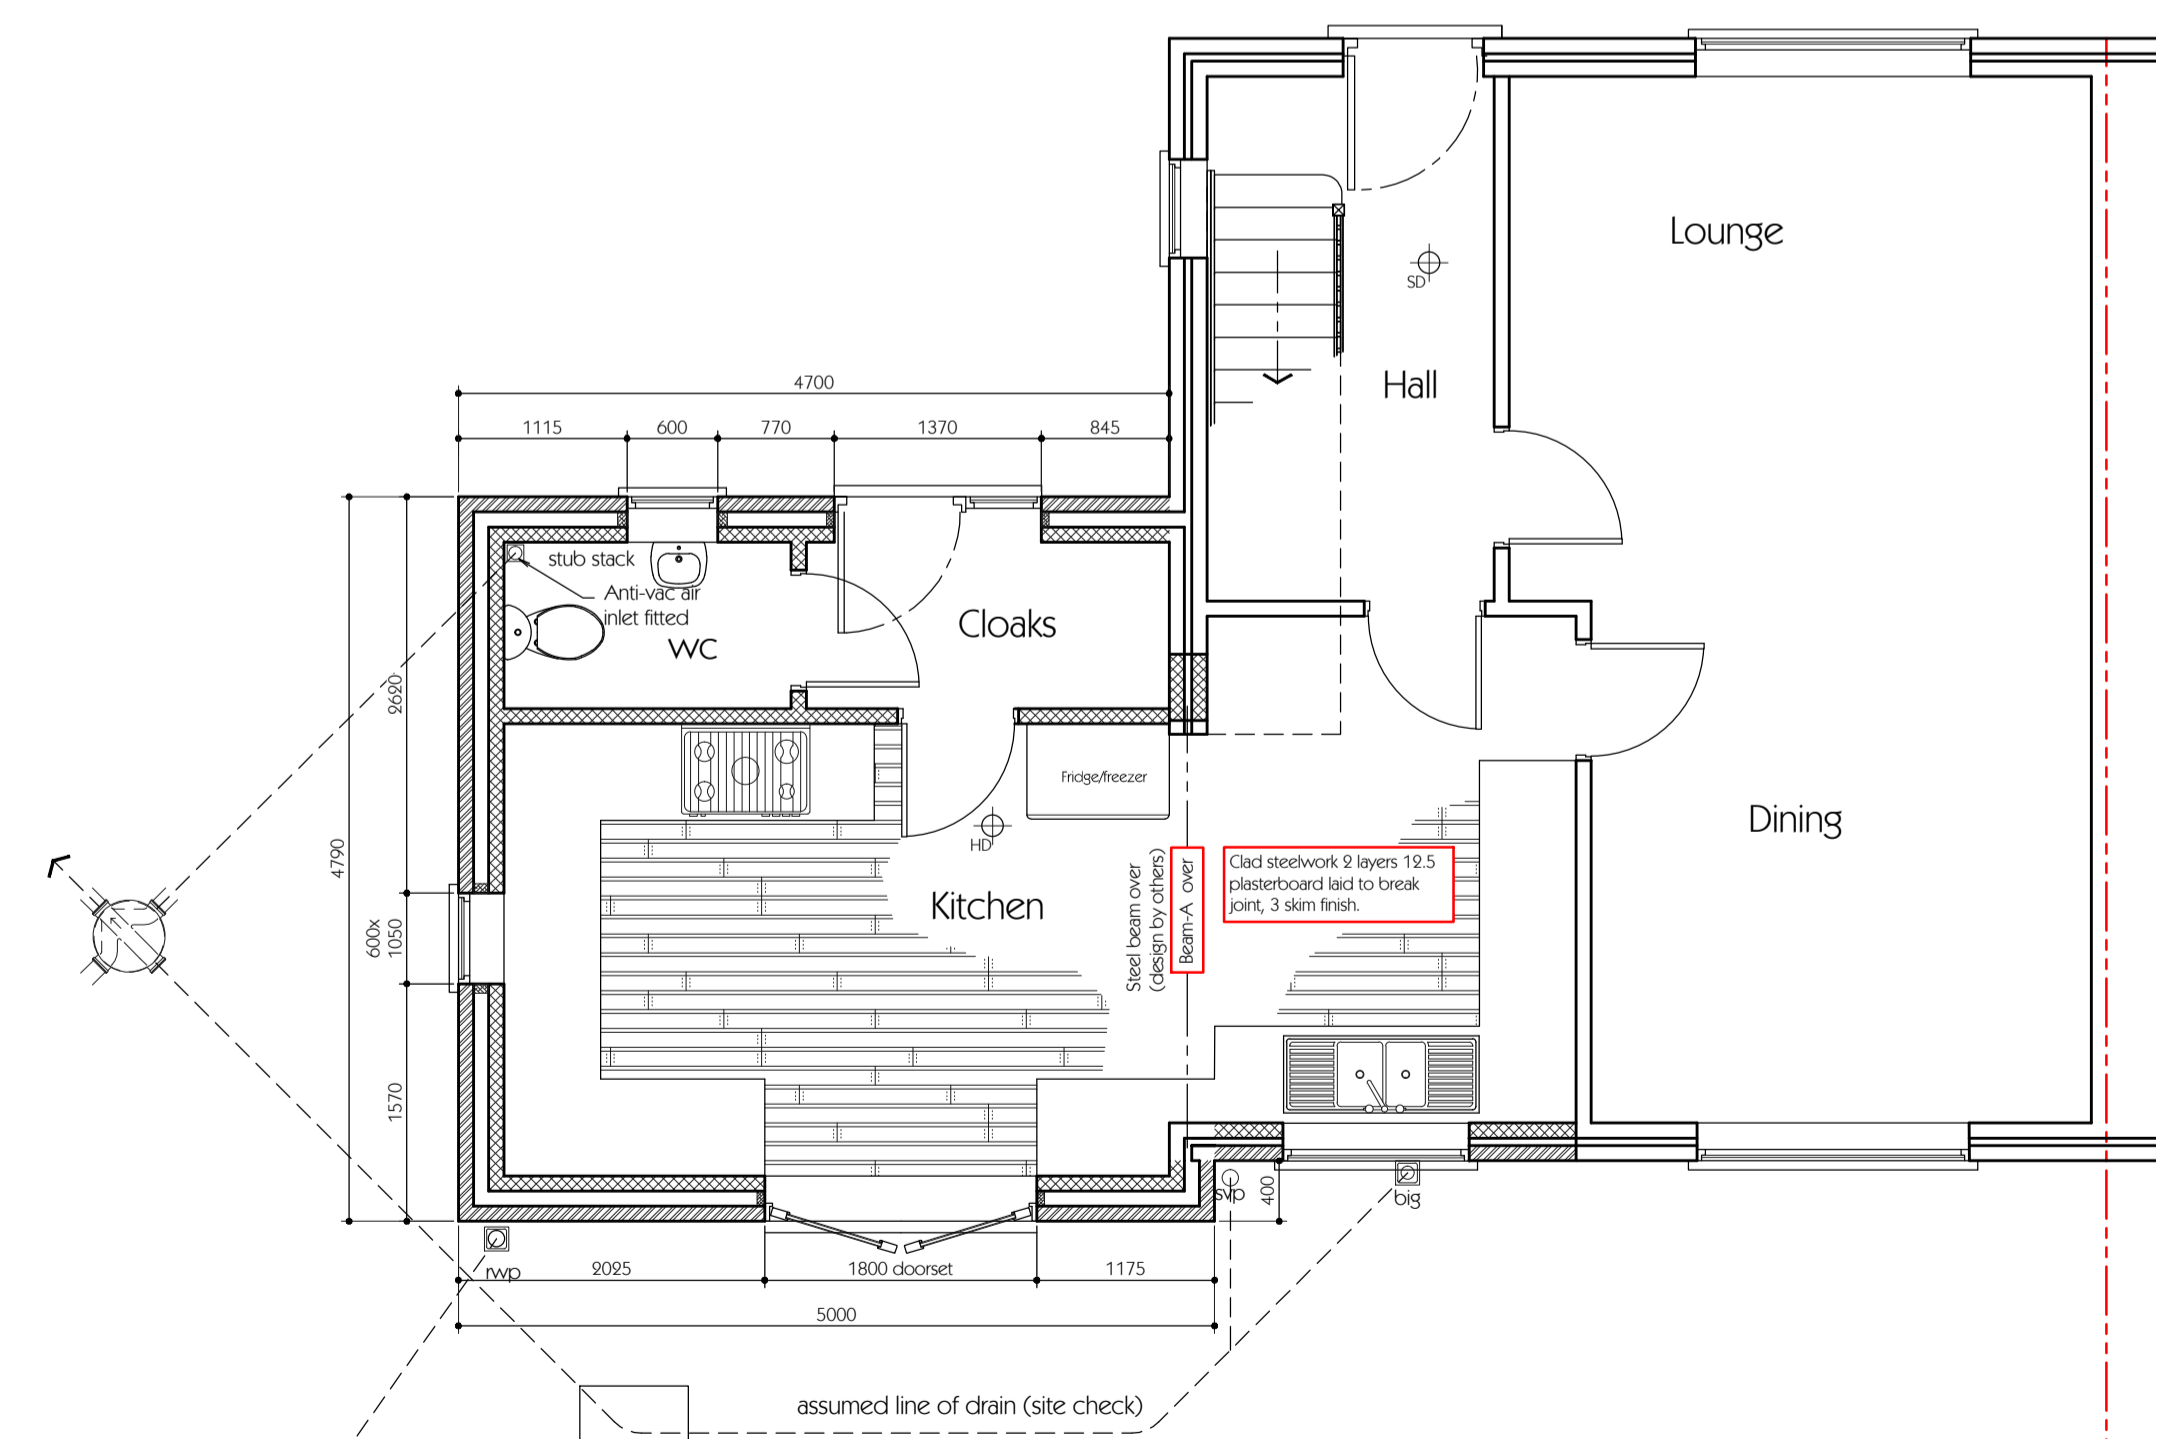


Proposed plan

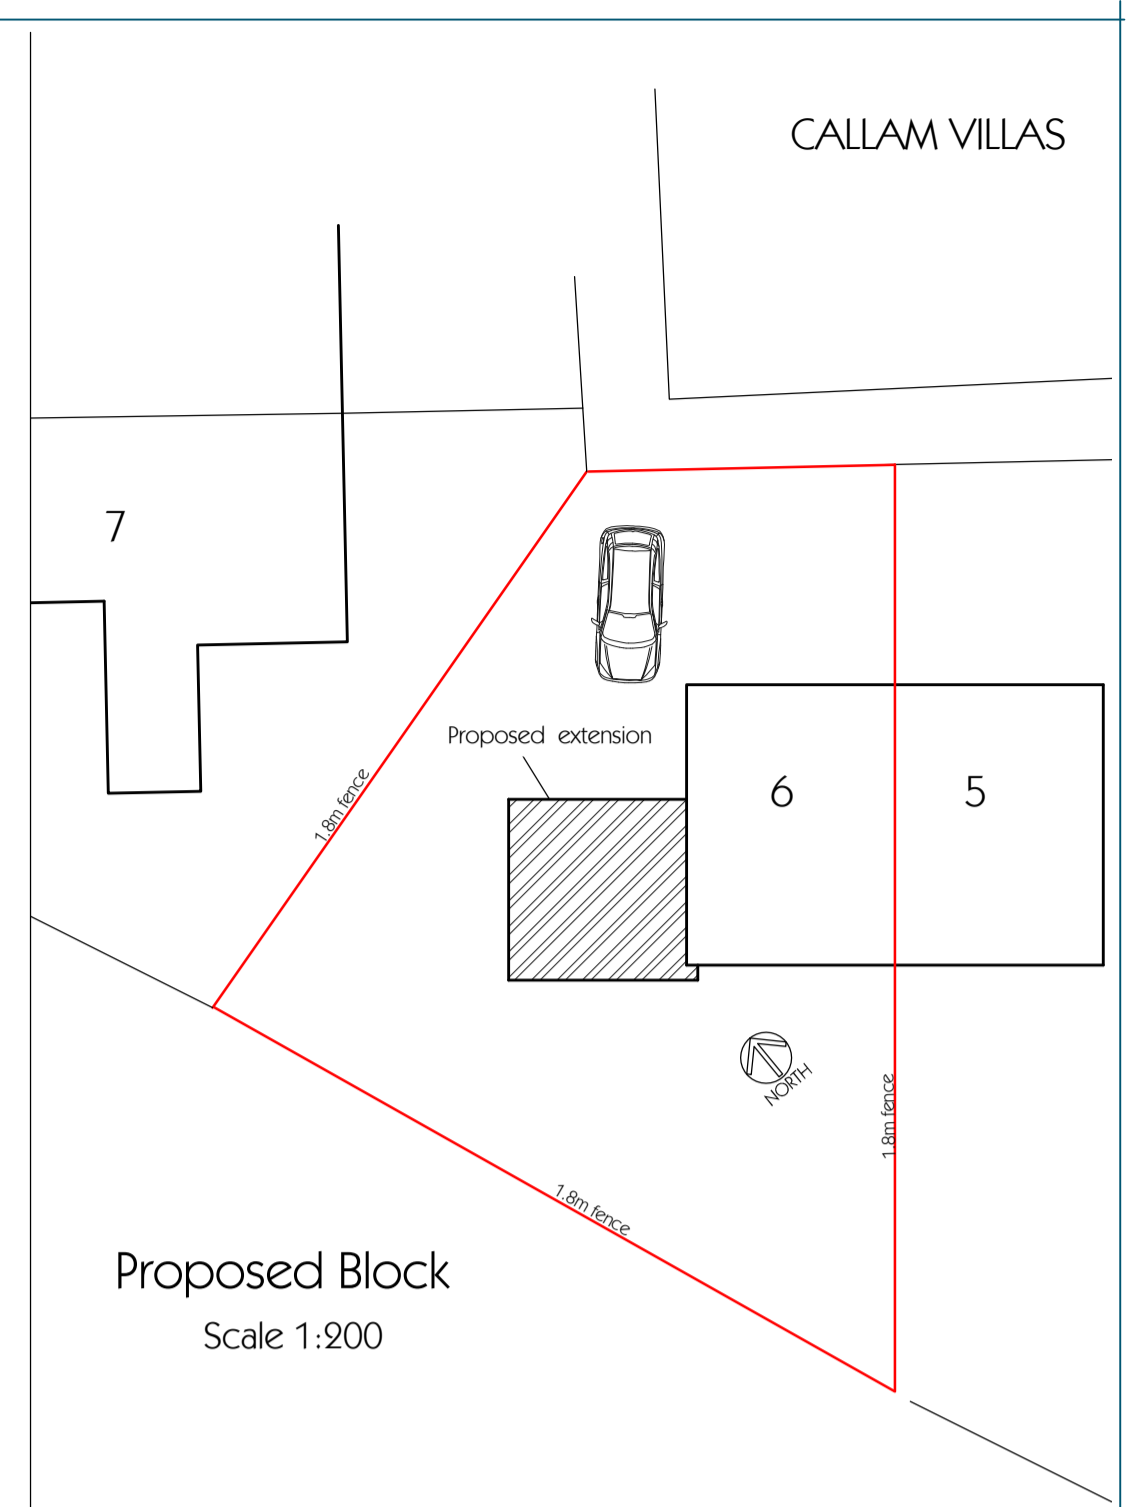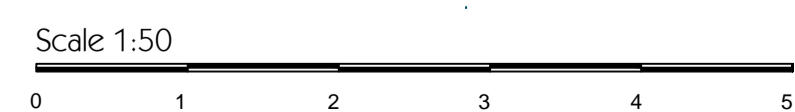

Proposed Block
Scale 1:200

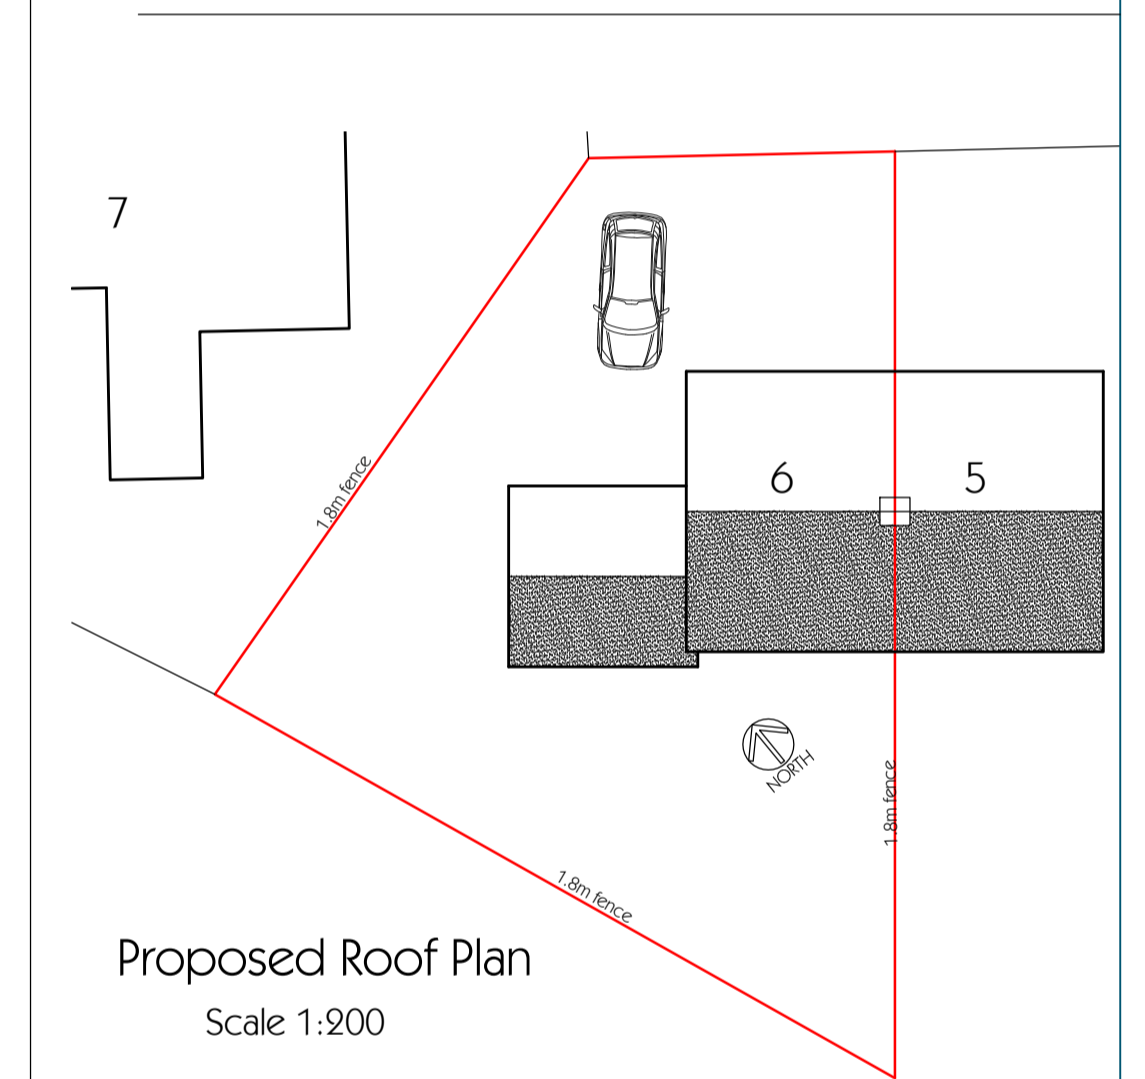

Proposed Roof Plan
Scale 1:200

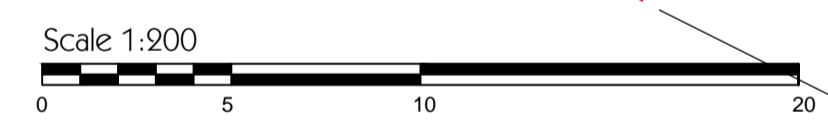

ISSUE	REVISIONS	DATE
CLIENT	J. Clarkson	Dwg No. SE-182-1
DRAWING TITLE		
Proposed extension at :- 6 Calam Villas Atwick		
PLANNING-1		Date 24/01/24

Igenica - Better by Design

Ron Chipman, Garden Cottage, 15b Main St. Cranswick YO25 9QR
Tel:- 01377 270131 email:- ron.chipman@btinternet.com