




West Elevation
1 : 100



North Elevation
1 : 100



East Elevation
1 : 100

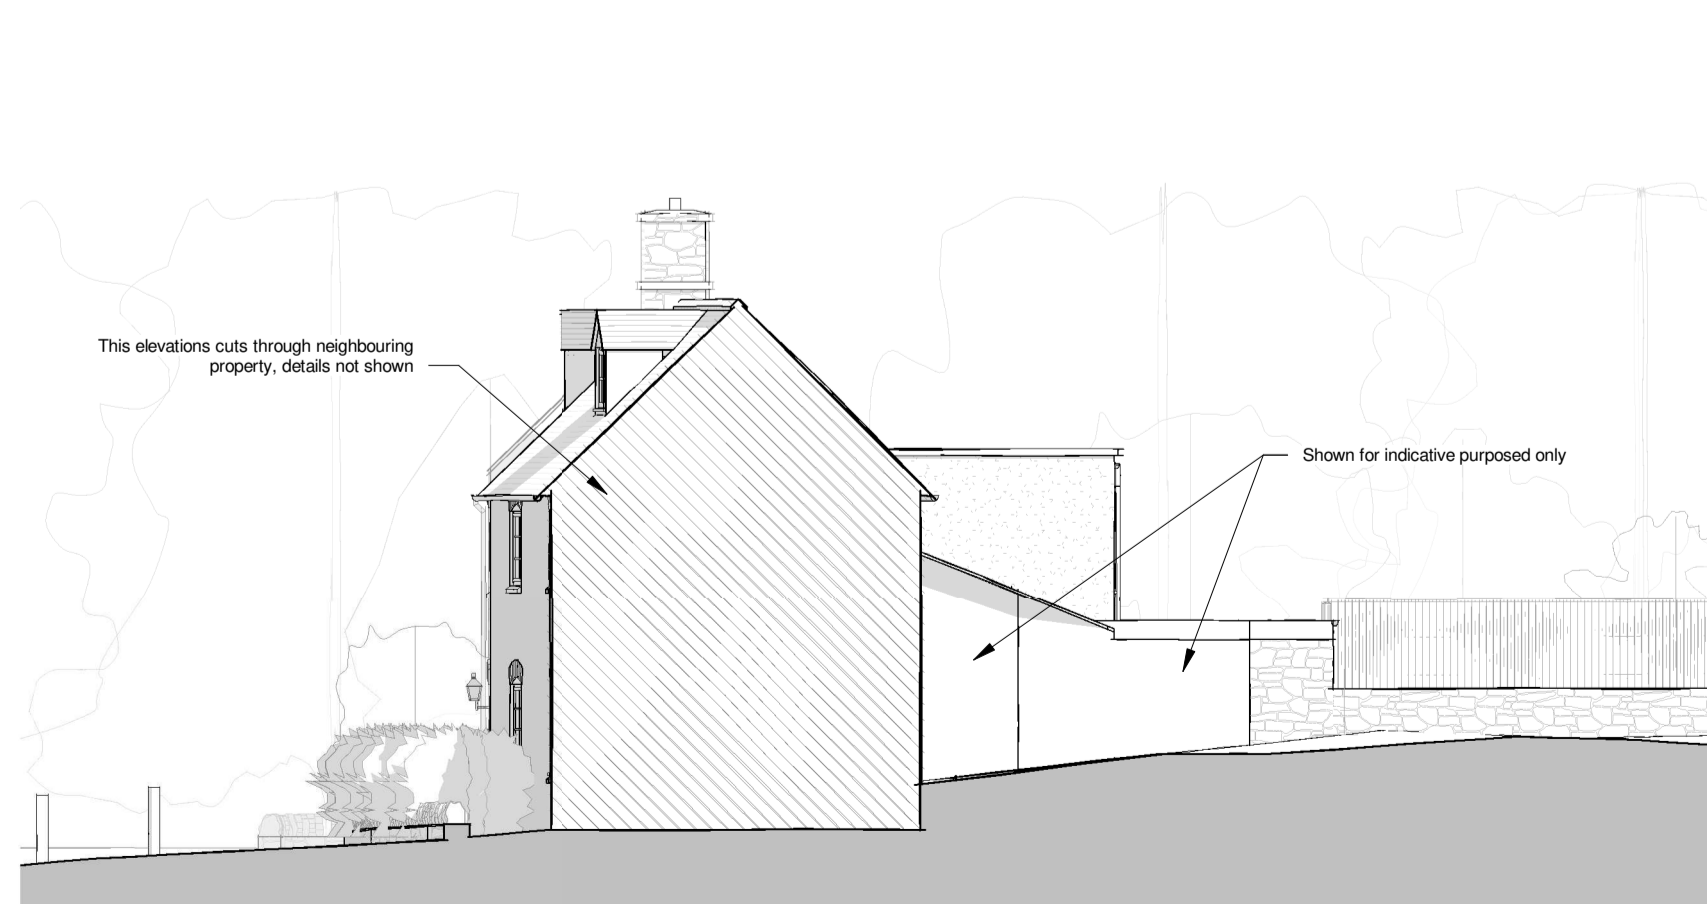

South Elevation
1 : 100



Perspective 1



Perspective 2



Perspective 3



Perspective 4

- General Notes:**
1. Stable Architecture retain full copyright of the design and of the content of this drawing.
 2. Do not scale drawings. Dimensions govern.
 3. All dimensions are in millimetres unless noted otherwise.
 4. All dimensions shall be verified on site before proceeding with the work.
 5. Stable Architecture shall be notified in writing of any discrepancies.
 6. Contractor/builder to carry out their own survey work prior to quantification and construction.

Ordnance Survey (c) Crown Copyright 2022
All rights reserved. Licence number 100022432




Location Plan
1 : 1250




Block Plan
1 : 500

NOTE:
A detailed and accurate 3D survey has been prepared by 'ScanSite', providing accurate information within the site ownership boundaries, this has been integrated with a digital Ordnance Survey download (under licence) to show information outside of the applicant's ownership/control, all information outside of the site boundary is taken from the above noted digital Ordnance Survey map and was not undertaken as part of the detailed 3D survey.

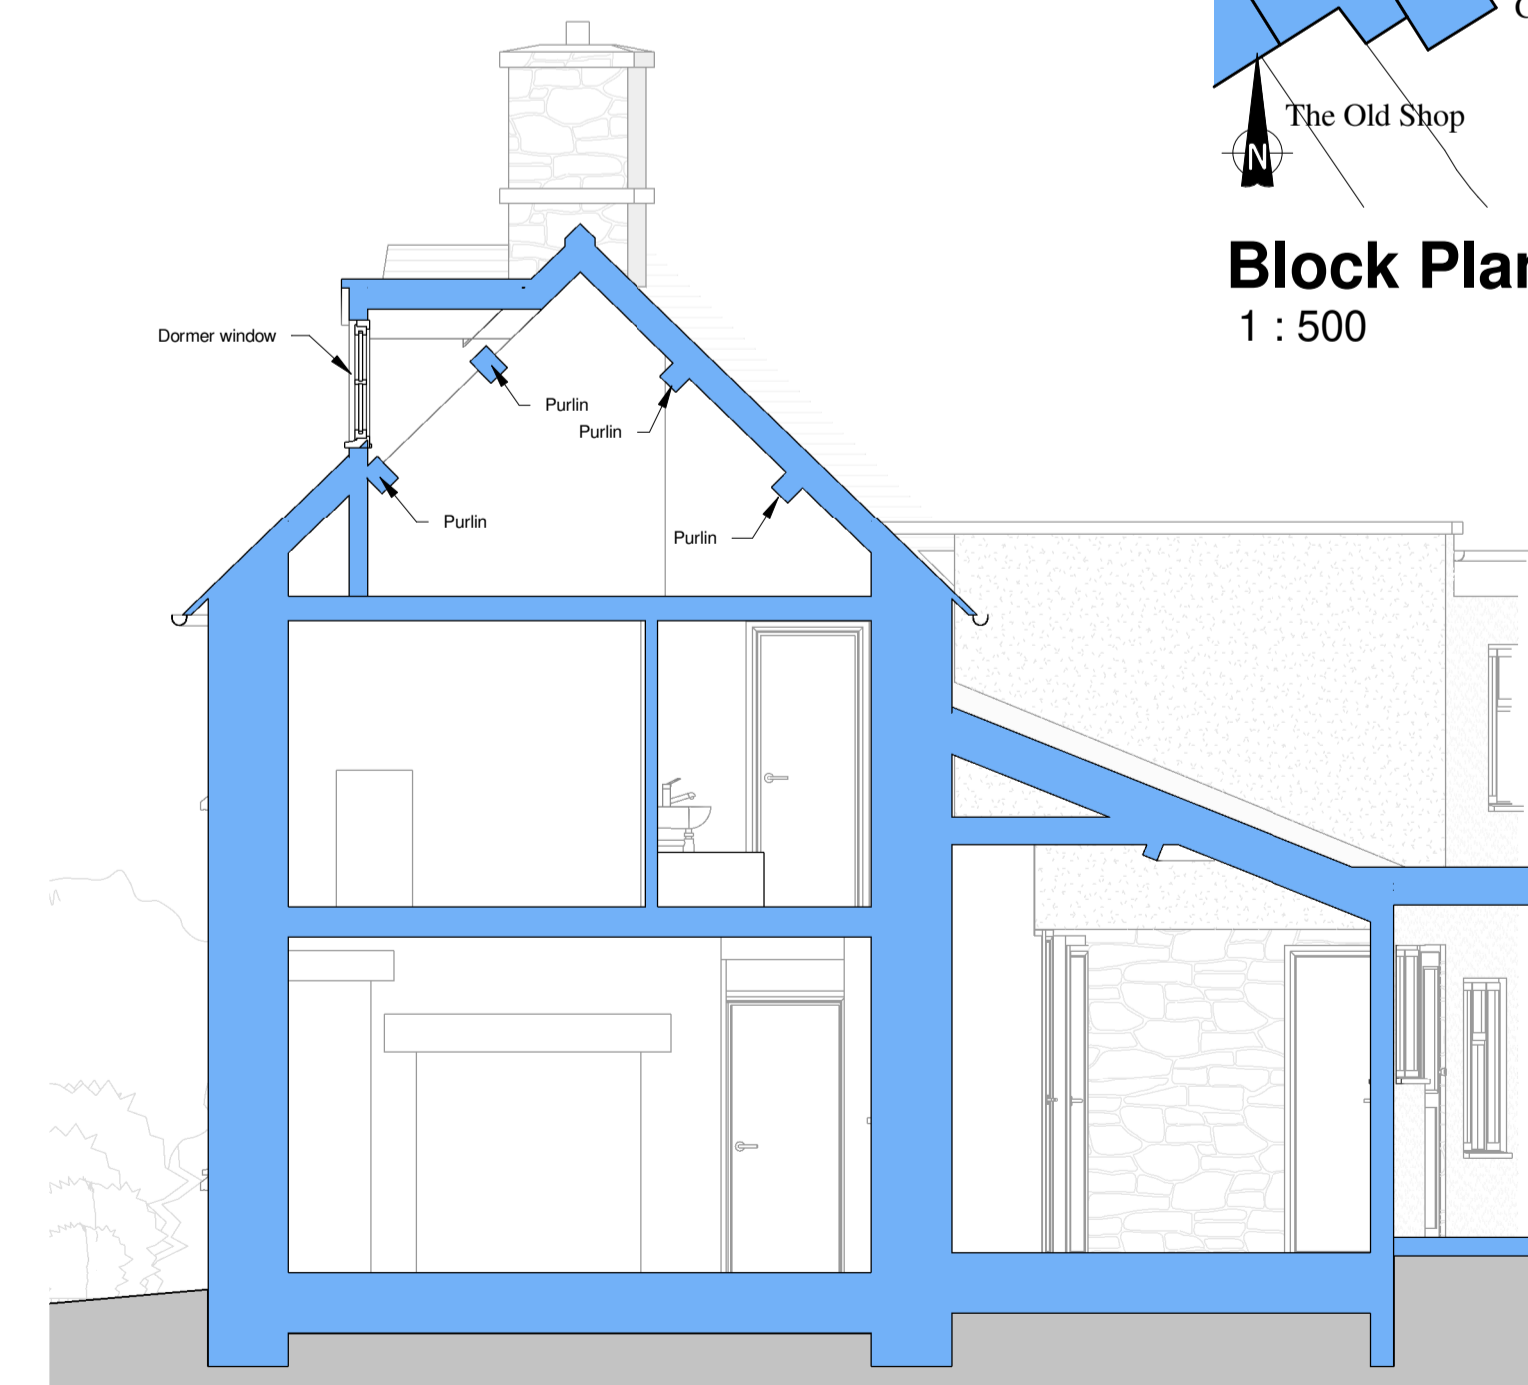

Section 1
1 : 50

Existing Sheet 2

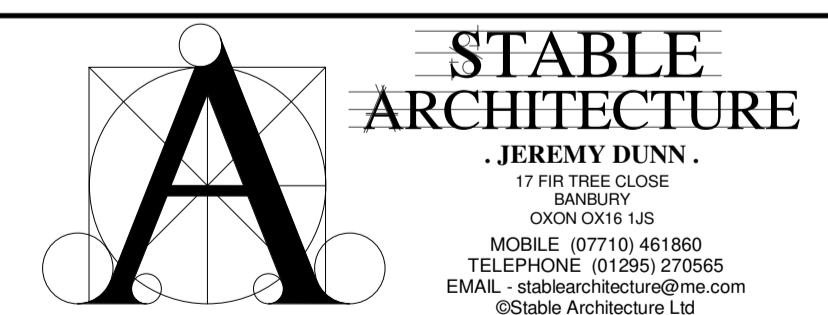

Job:
Extension to
Oakeys Cottage,
Little Rissington

Client:
Client Name
Oakeys Cottage,
Little Rissington

Drawing No: 7585-02	Date: 2/11/2022	Scale: As indicated@A1
-------------------------------	---------------------------	----------------------------------