




Plot 2 - Garage

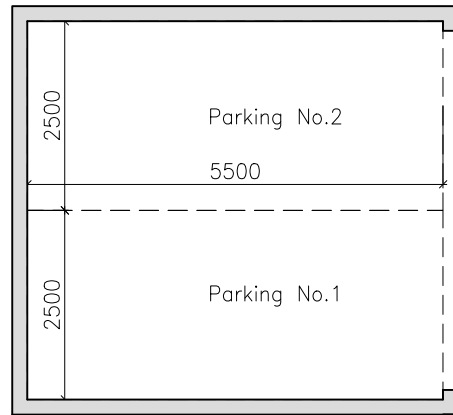


○ Ground Floor Plan

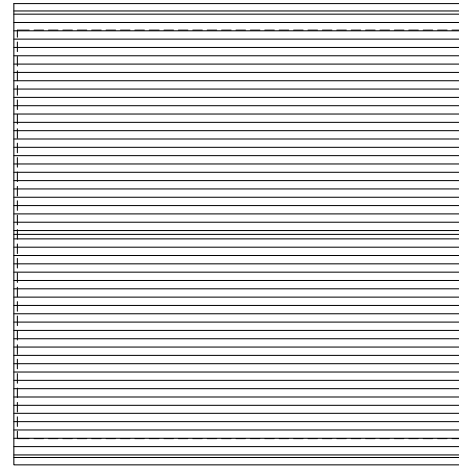


○ Roof Plan

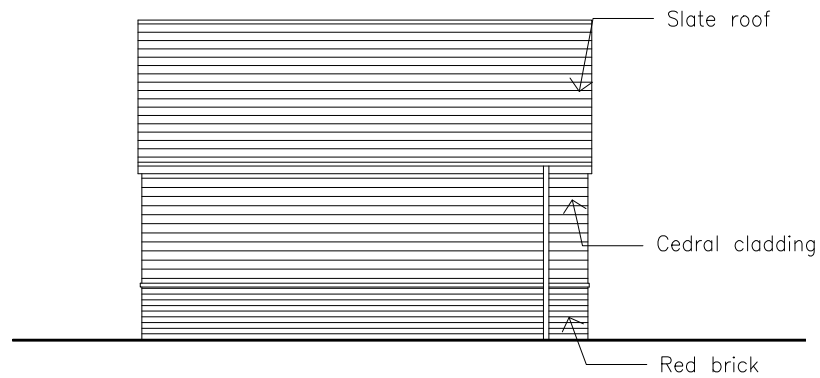


○ Rear Elevation

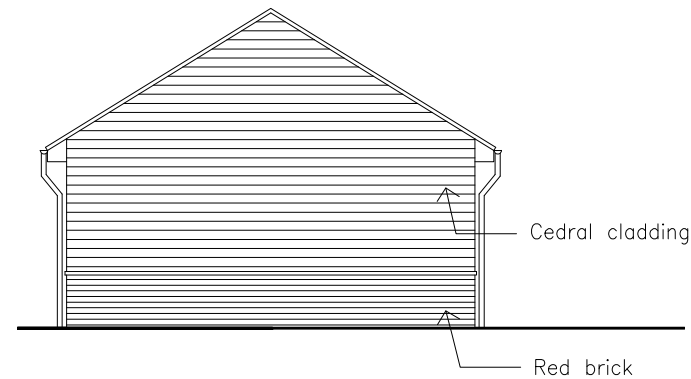



○ Side Elevation

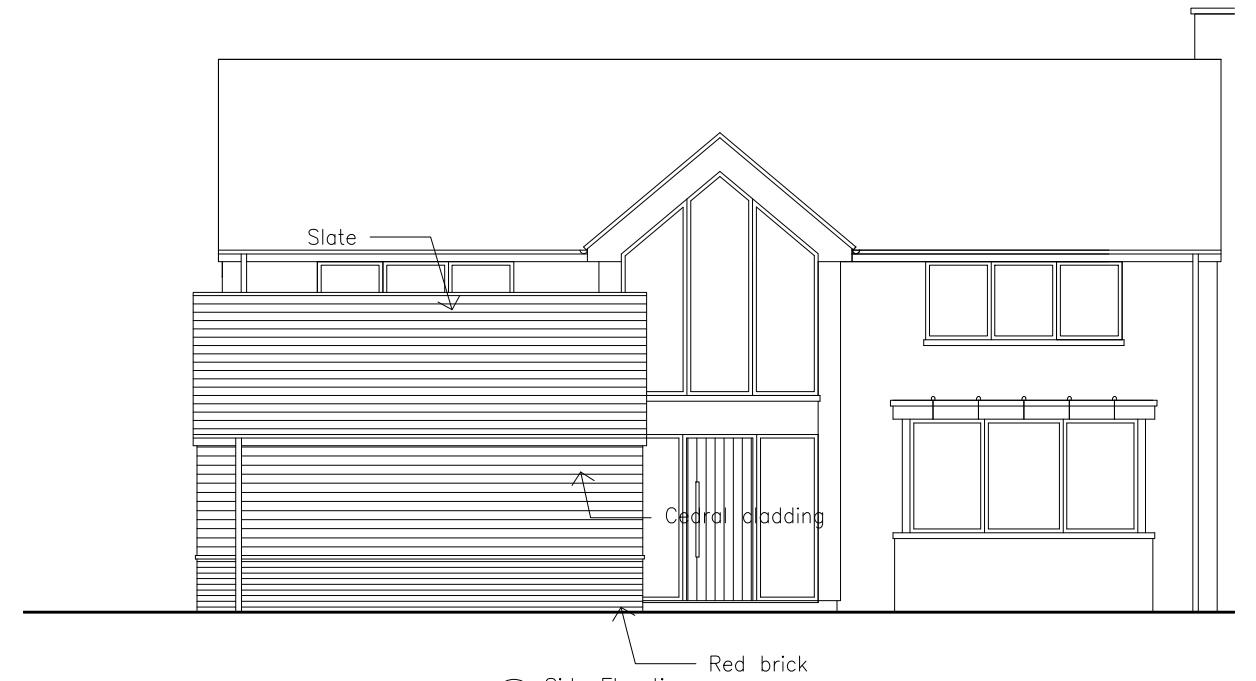

○ Side Elevation

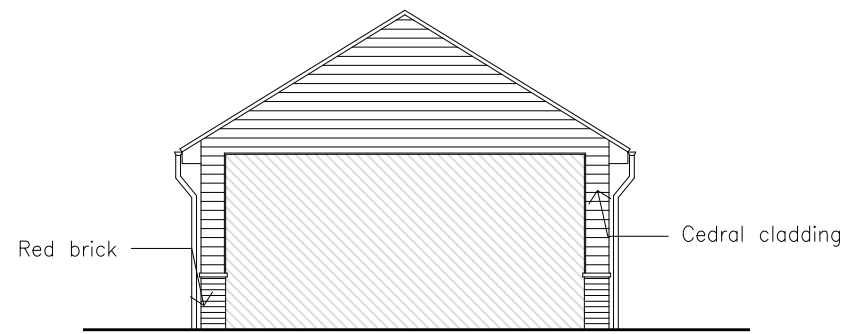

○ Front Elevation

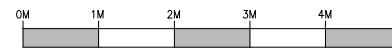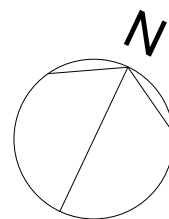

PLANNING

20240111 Rev C Revised for planning application
 20230829 Rev B Revised for pre-application advise
 20230825 Rev A Revised for pre-application advise

SPACE + 21 Northfield Girton Cambridge CB3 0QG (+44)07737586716 // adrivisagie@spaceplus.org.uk	Job title: Highfield House, London Road, Little Chesterford, CB10 1UB		
	Client: Mr S Hare	Drawing title: Proposed: Plot 2 - Carport	Date: Aug ' 23
	Drawing no: 231-SP-08	Scale: 1:100@A3	Rev: C