



FRONT ELEVATION




SIDE ELEVATION




REAR ELEVATION




SIDE ELEVATION

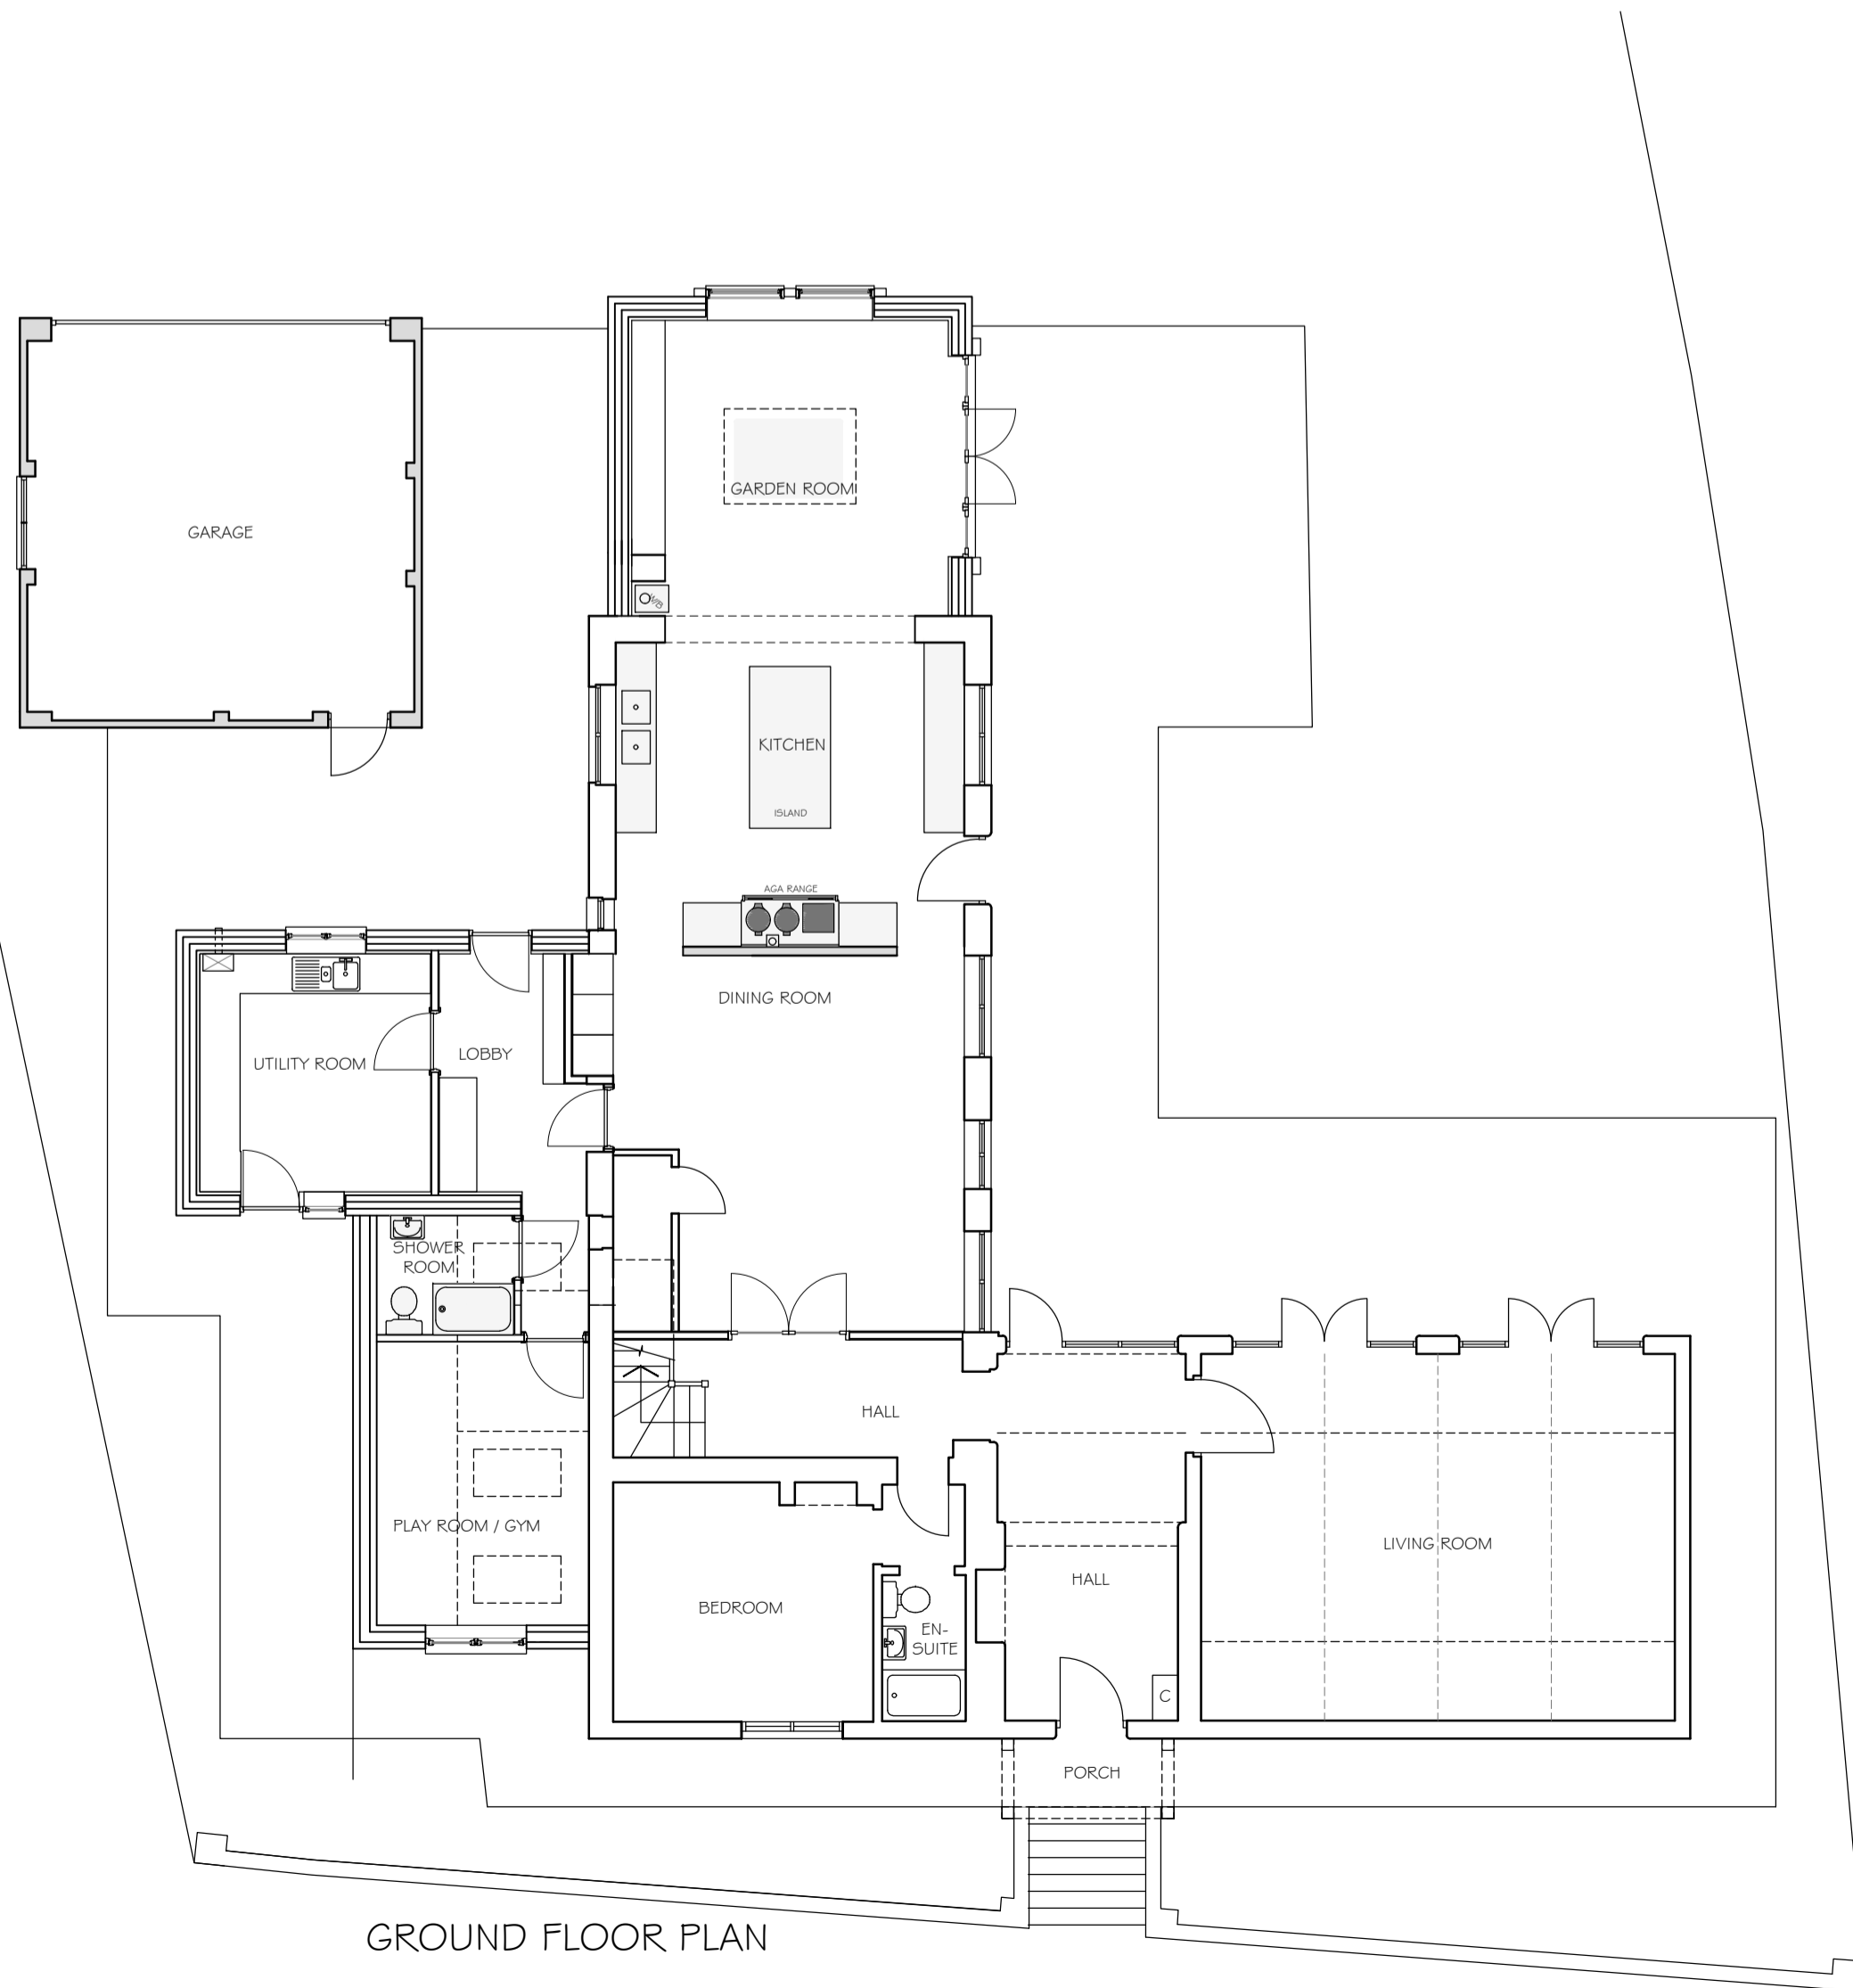

GROUND FLOOR PLAN

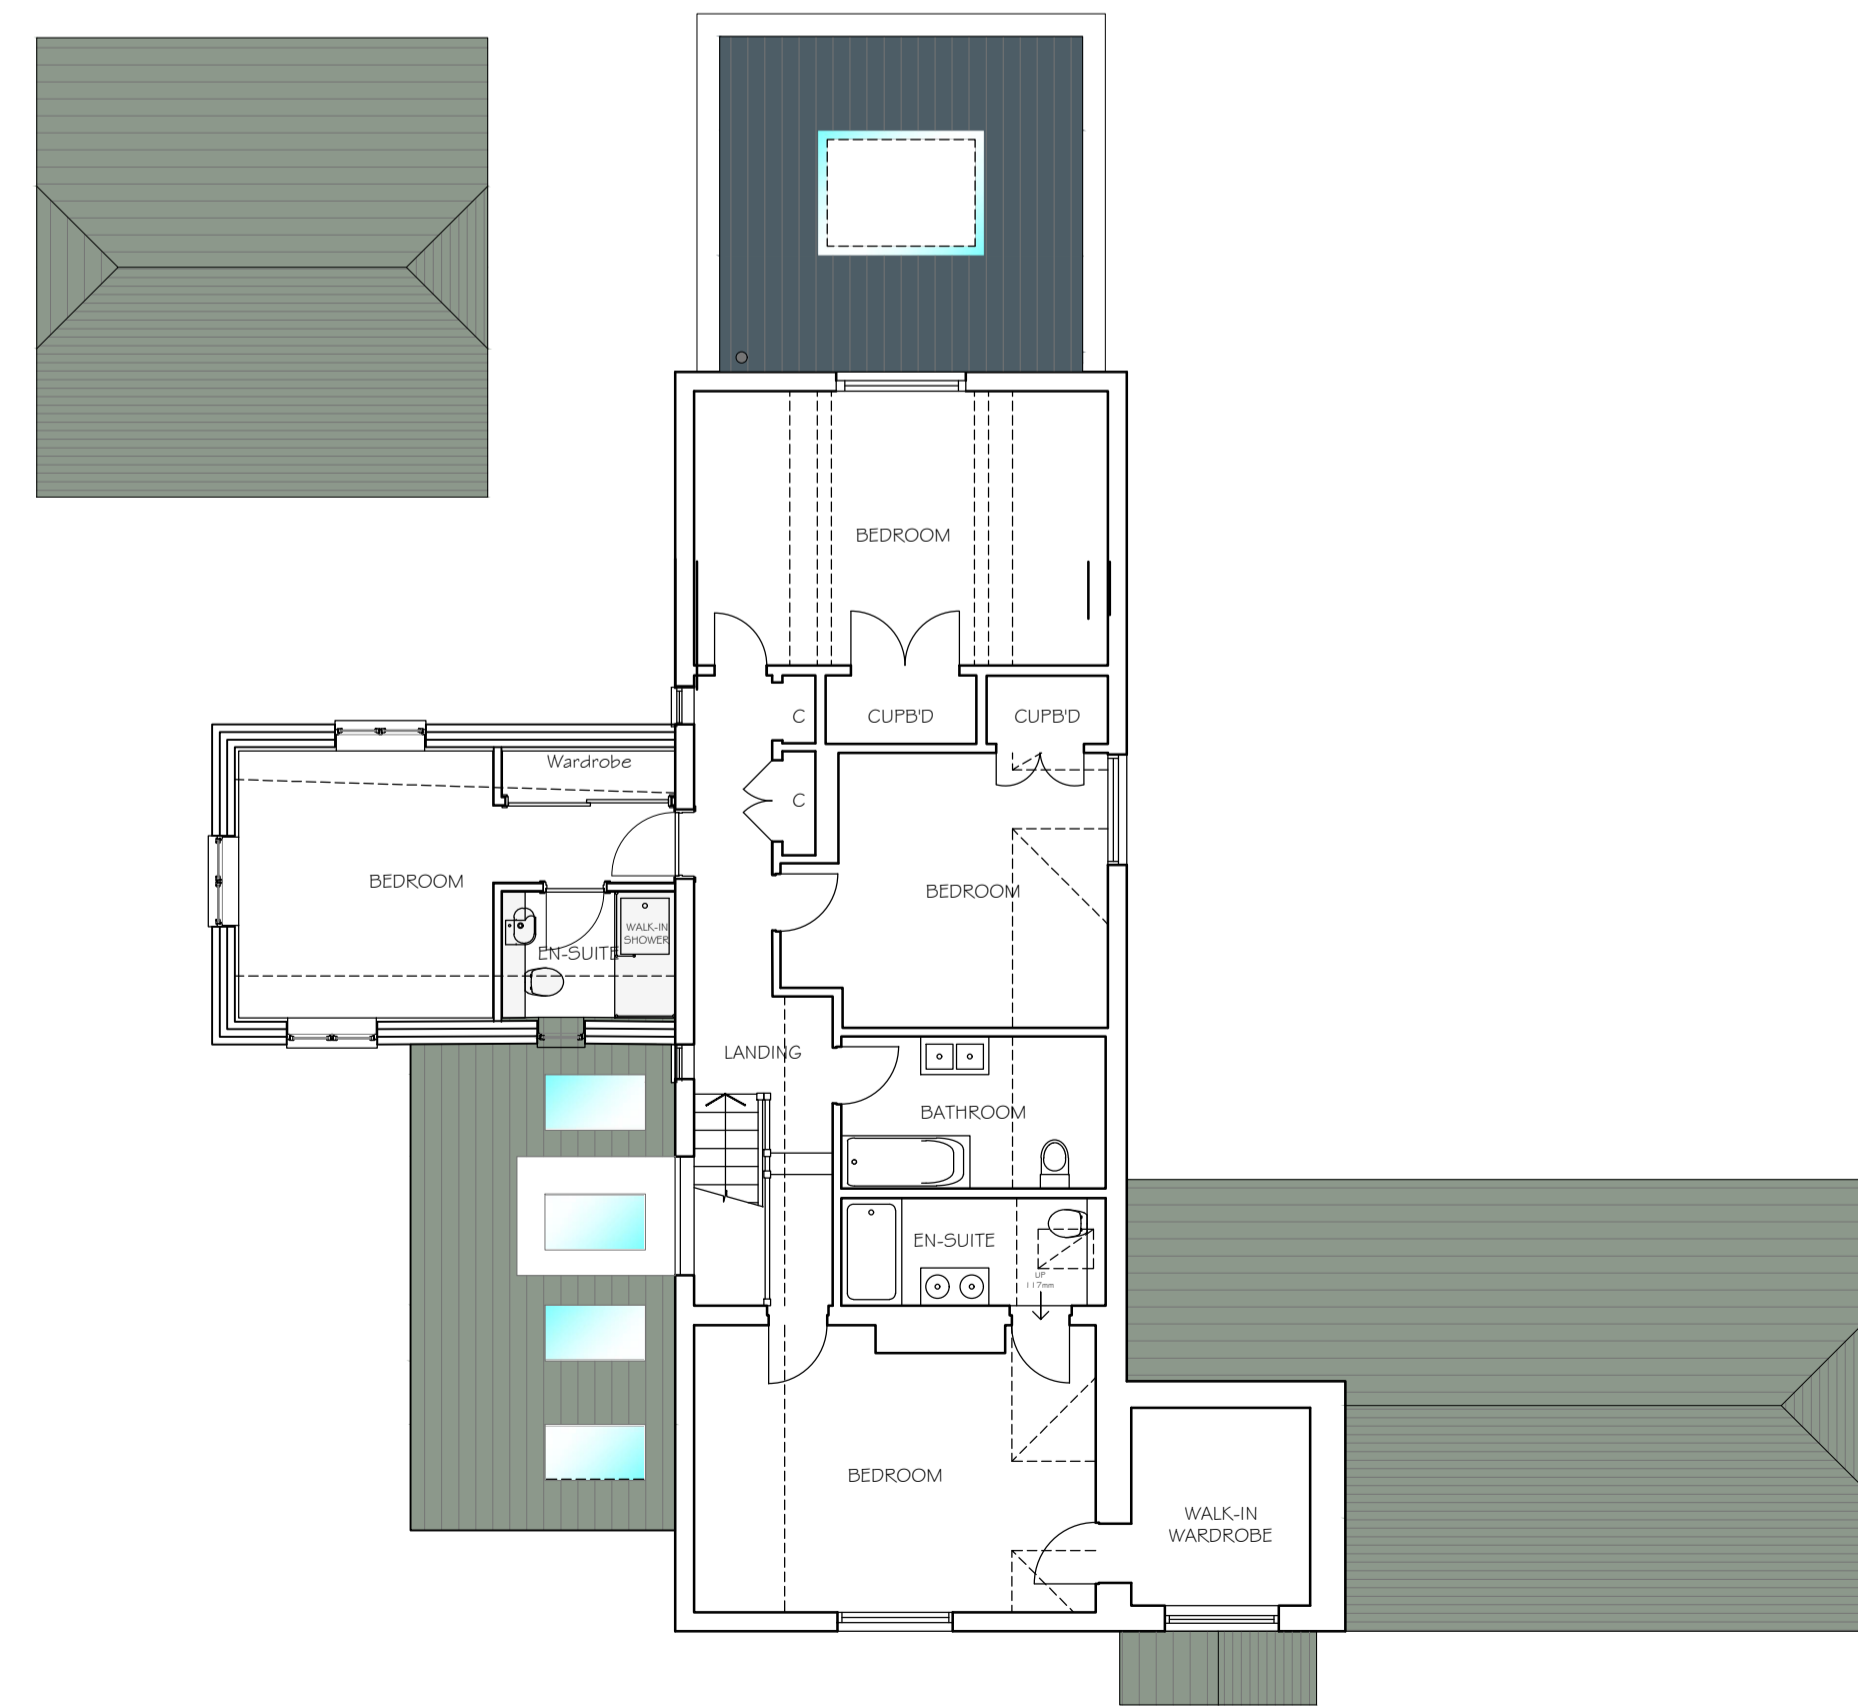

FIRST FLOOR PLAN

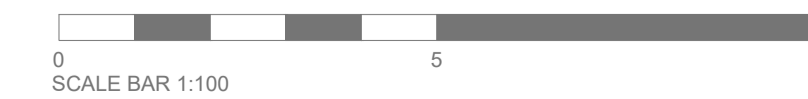

Rev.	Date	Description
THESE DRAWINGS ARE NOT TO BE SCALED. The contractor shall check and verify all dimensions and levels and report any apparent discrepancies to the architect prior to commencing work.		
Project Status Planning application		
(Preliminary / Planning / Building Regulations / Tender / Contract / Construction)		

alun design consultancy ltd Neville House, Station Road Wenders Ambo, Saffron Walden, Essex CB11 4LB T: 01799 540600 E: info@alundesign.com www.alundesign.com		alun design consultancy architectural design planning project management interior design	
Project The Old Tower, High Street, Great Chesterford, Essex			
Drawing Title Proposed plans and elevations			
Date Feb 24	Scale at A1 1:100	Drawn adc	Checked
Site Post Code CB10 1PL	Drawing No. H/5218/23/PL-01	Revision	