


Front elevation

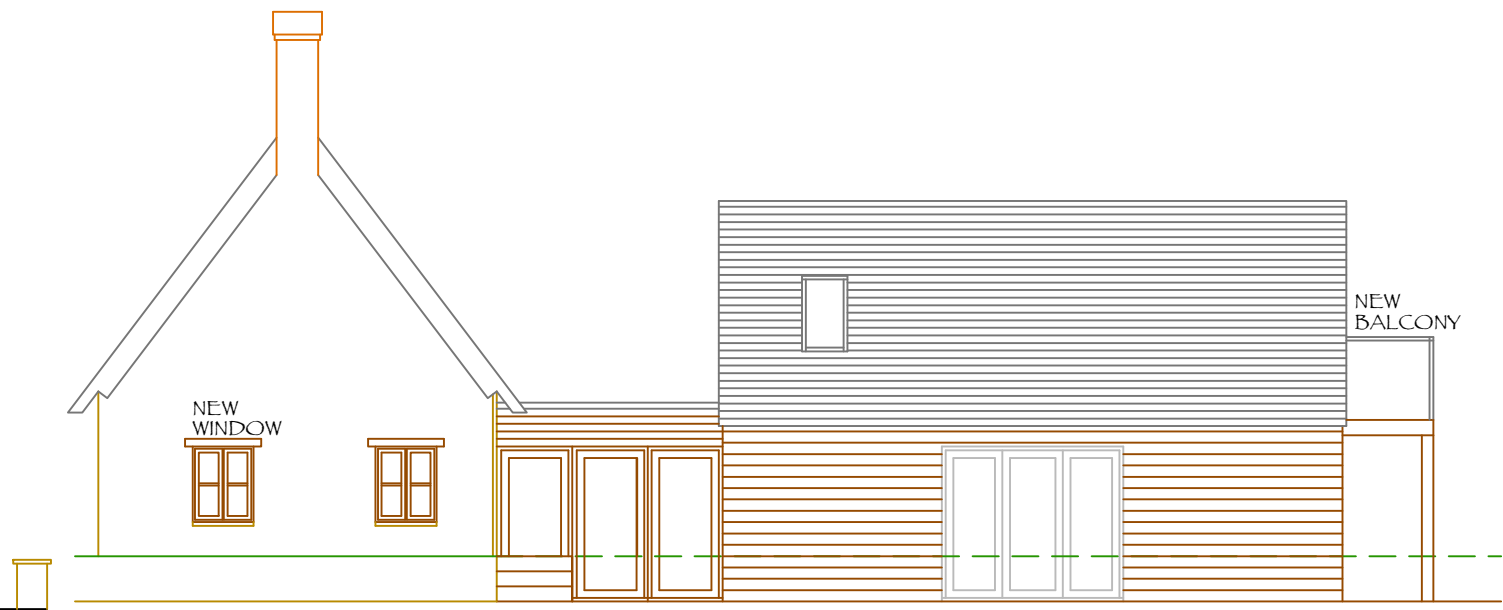

Side elevation

G. SOAME PLANNING & DEVT LTD
 Acre Cottage, Chapel Road, South Leigh
 Witney, Oxon, OX29 6UP
 Tel. No: 01993 772799

Client: Soame
 Scale: 1:100
 Date: 29/01/2024
 Ref: 23025.9

Proposal: Alterations and Improvements
 at Acre Cottage, Chapel Road
 South Leigh, OX29 6UP
 (Proposed elevations 1)

0 1 2 3m
 Scale - 1:100 @ A3