


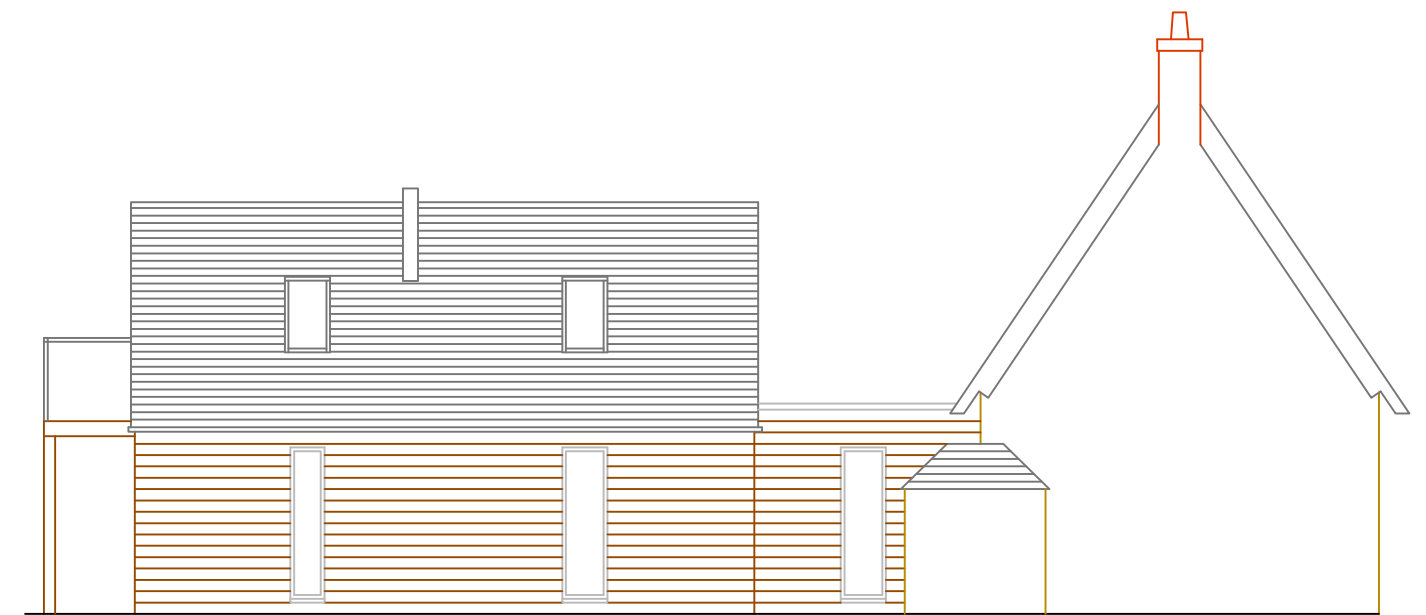

Rear elevation



Side elevation

G. SOAME PLANNING & DEVT LTD  
 Acre Cottage, Chapel Road, South Leigh  
 Witney, Oxon, OX29 6UP  
 Tel. No: 01993 772799

Proposal: Alterations and Improvements  
 at Acre Cottage, Chapel Road  
 South Leigh, OX29 6UP  
 (Proposed elevations 2)

Client: Soame  
 Scale: 1:100  
 Date: 29/01/2024  
 Ref: 23025.10

0 1 2 3m  
 Scale - 1:100 @ A3