



1 Ridgeway Close, Hemel Hempstead
Existing Drawings

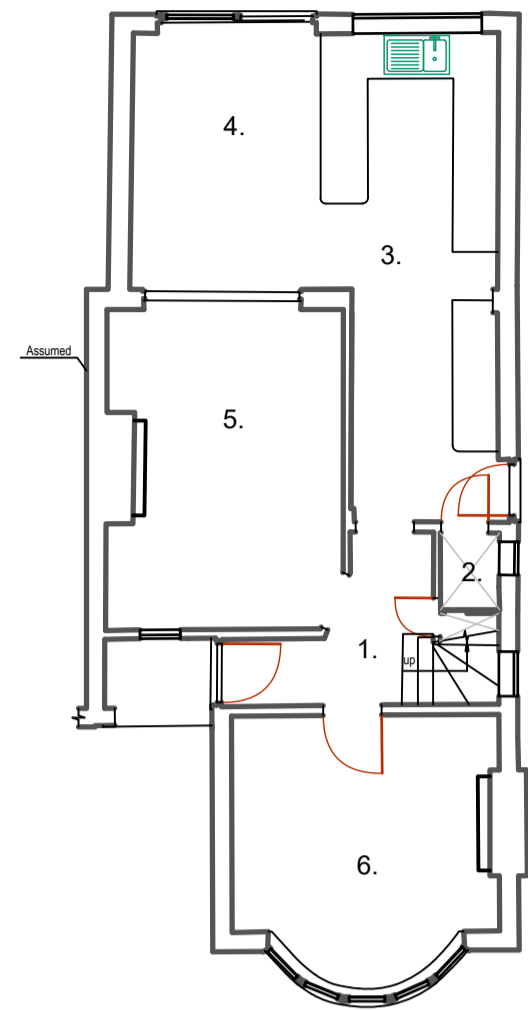

FLOOR PLAN KEY

- 1. Hall
- 2. CPD
- 3. Kitchen
- 4. Dining
- 5. Living
- 6. Snug


Existing Ground Floor Plan
Scale 1:100

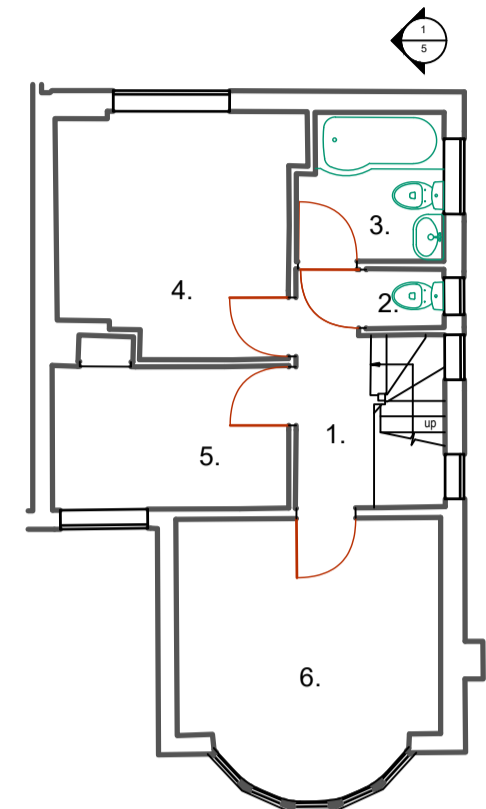


FLOOR PLAN KEY

- 1. Landing
- 2. Toilet
- 3. Bathroom
- 4. Bedroom 2
- 5. Bedroom 3
- 6. Bedroom 1

Existing Roof Plan
Scale 1:100

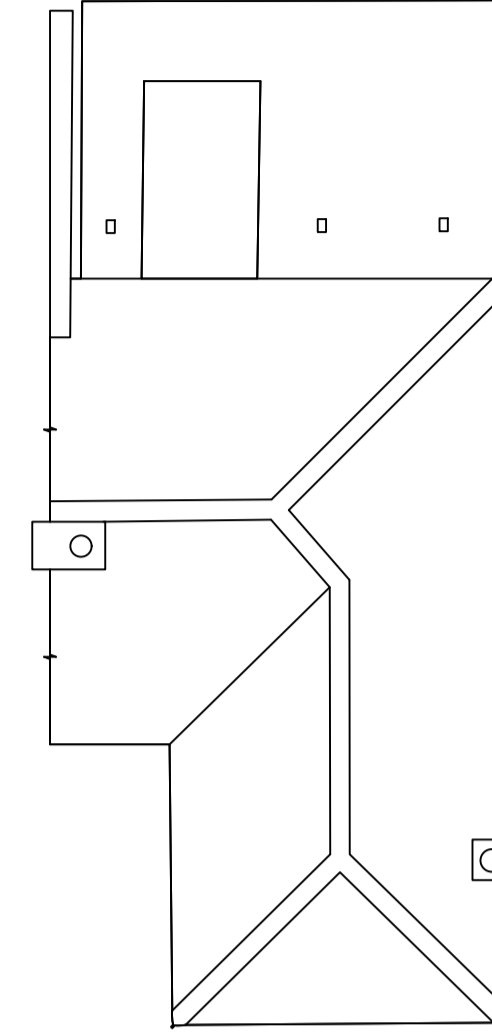


Existing Roof Plan
Scale 1:100

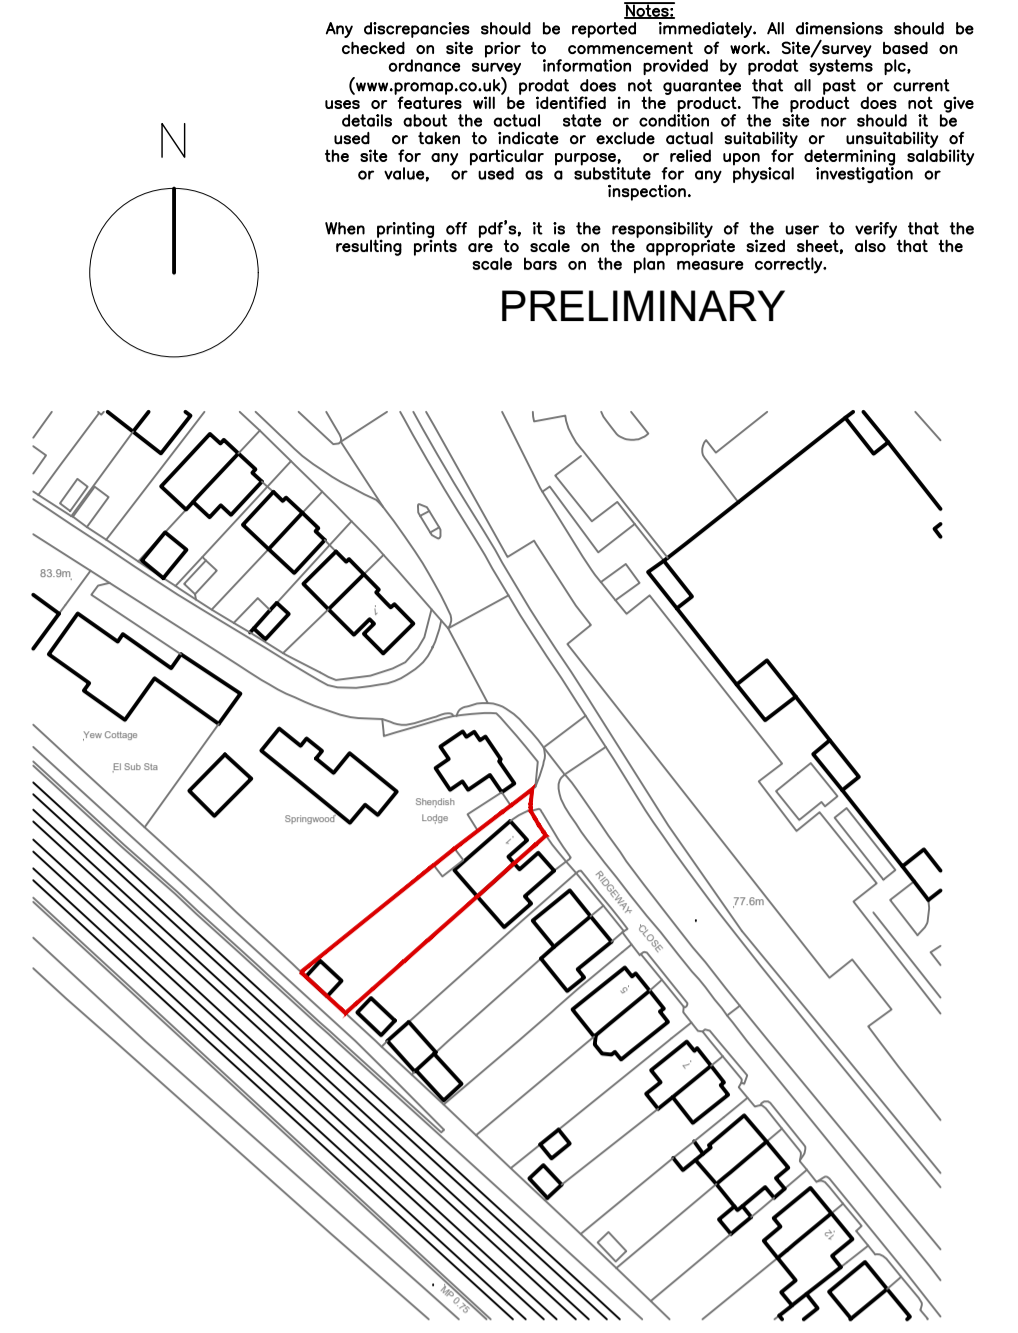


Site Location Plan
Scale 1:1250




Existing Front Elevation
Scale 1:100

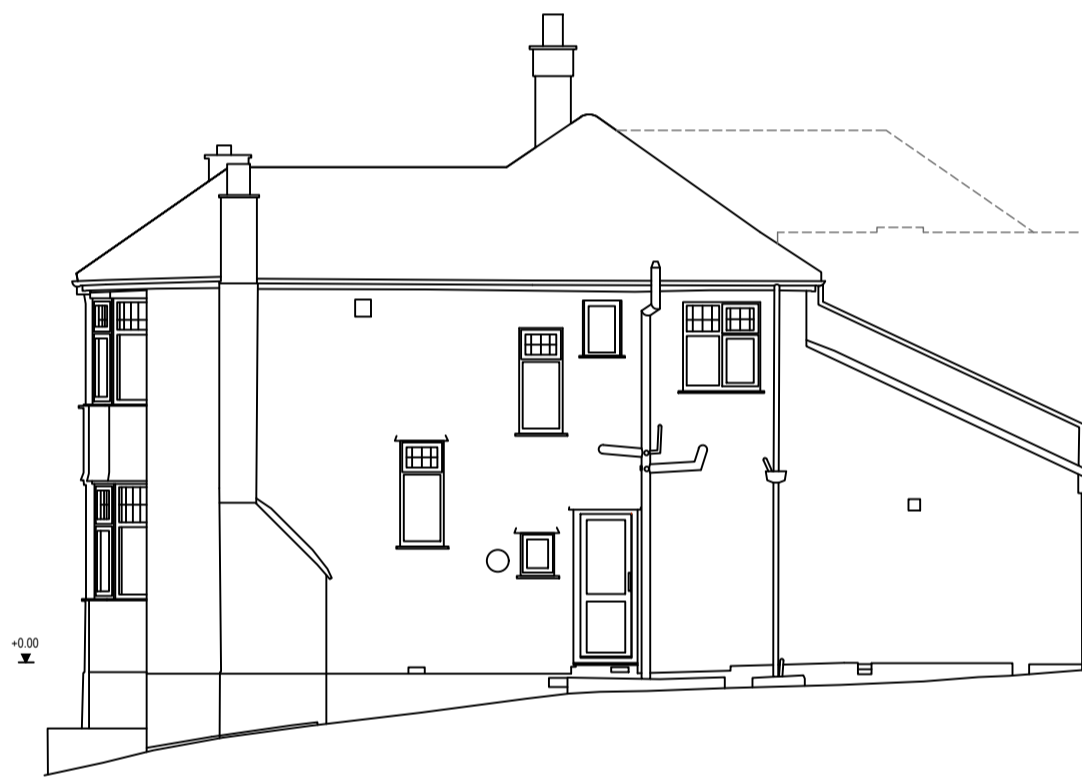


Existing Side Elevation
Scale 1:100

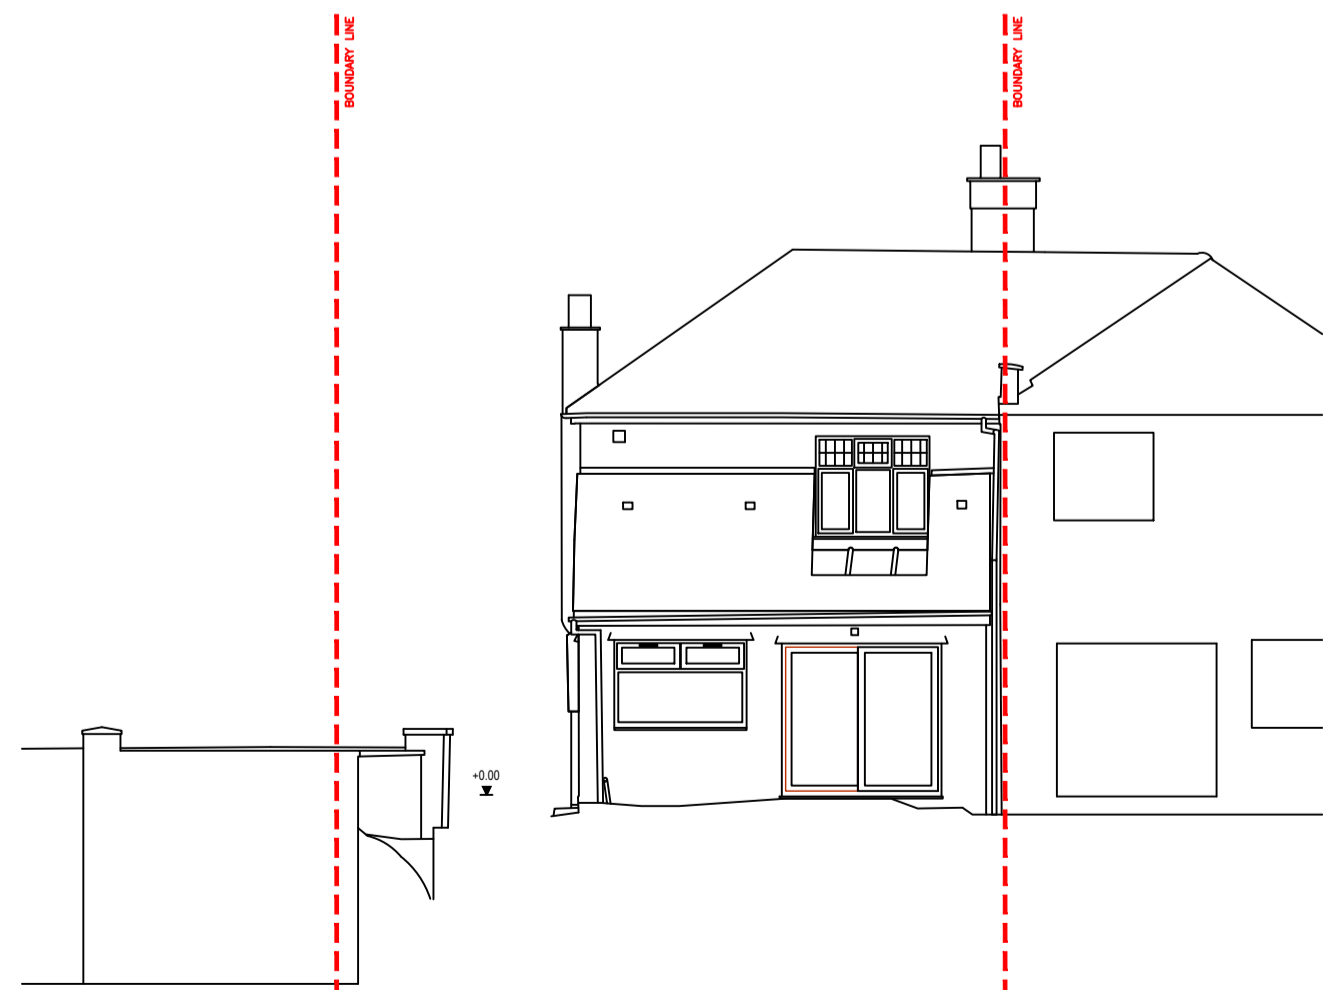



Existing Rear Elevation
Scale 1:100

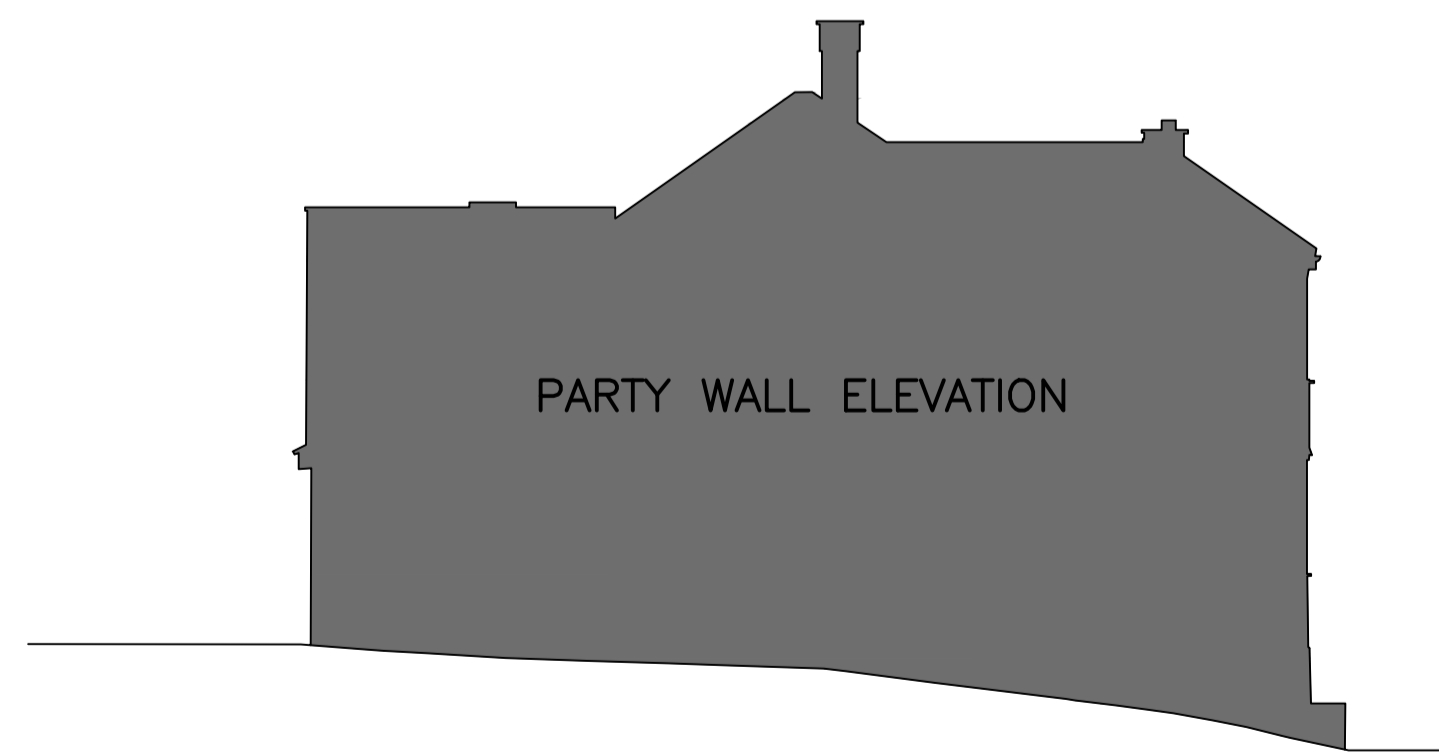

Existing Side Elevation
Scale 1:100

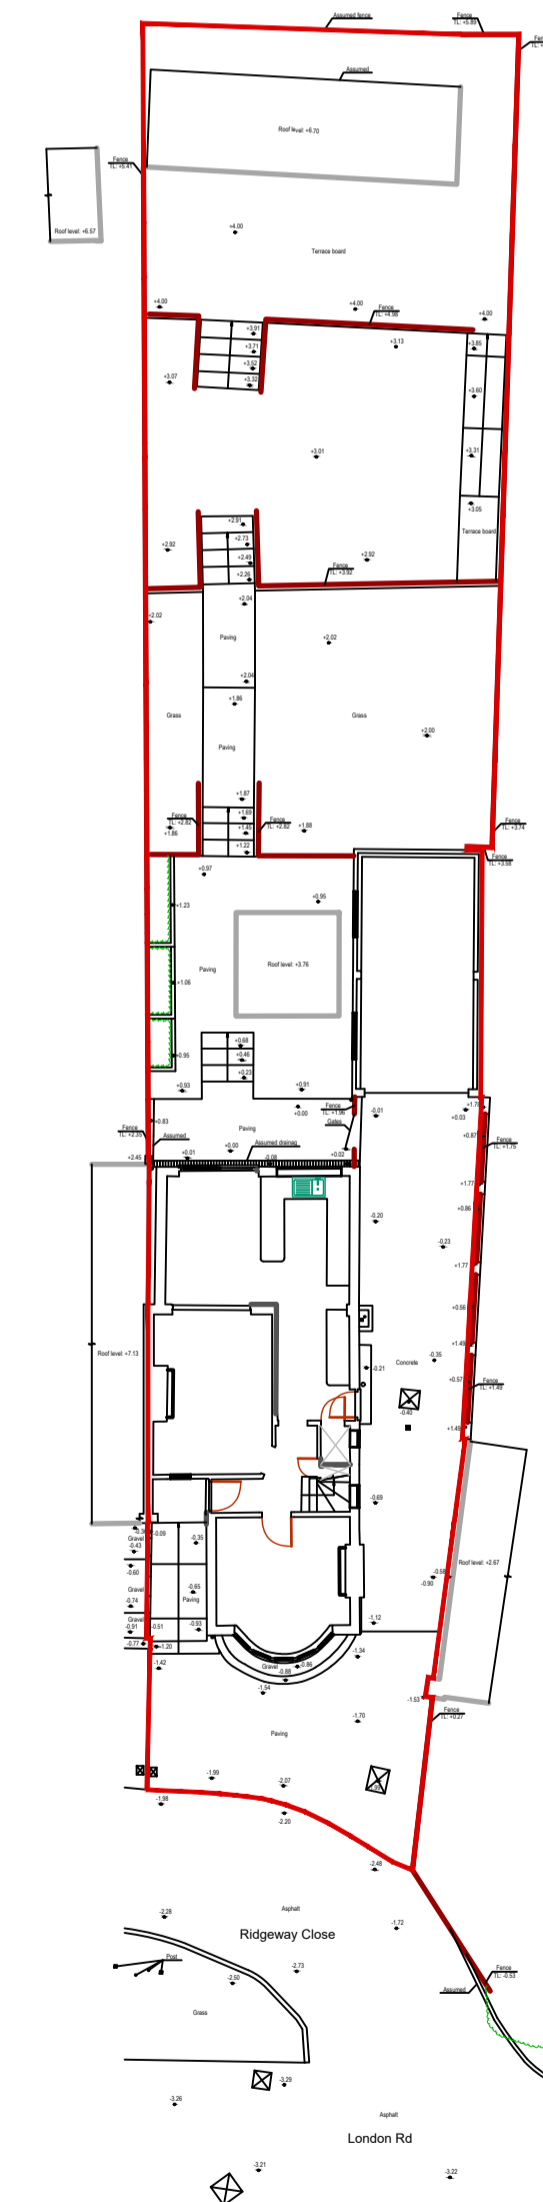


Existing Site Plan
Scale 1:200

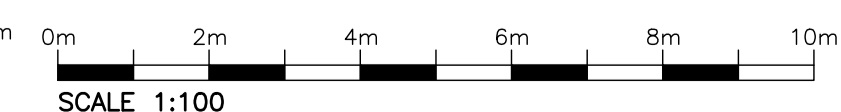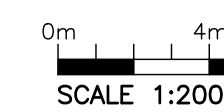

Scale: Any discrepancies should be reported immediately. All dimensions should be checked on site prior to commencement of work. Site/survey based on entrance survey information provided by project systems plc. (www.promop.co.uk) product does not guarantee that all past or current uses or features will be identified in the product. The product does not give details about the actual state or condition of the site nor should it be used or taken to indicate or exclude actual suitability or unsuitability of the site for any particular purpose, or relied upon for determining suitability or value, or used as a substitute for any physical investigation or inspection. When printing off pdf's, it is the responsibility of the user to verify that the resulting prints are to scale on the appropriate sized sheet, also that the scale bars on the plan measure correctly.


PRELIMINARY

1 Ridgeway Close, Hemel Hempstead
Proposed Drawings

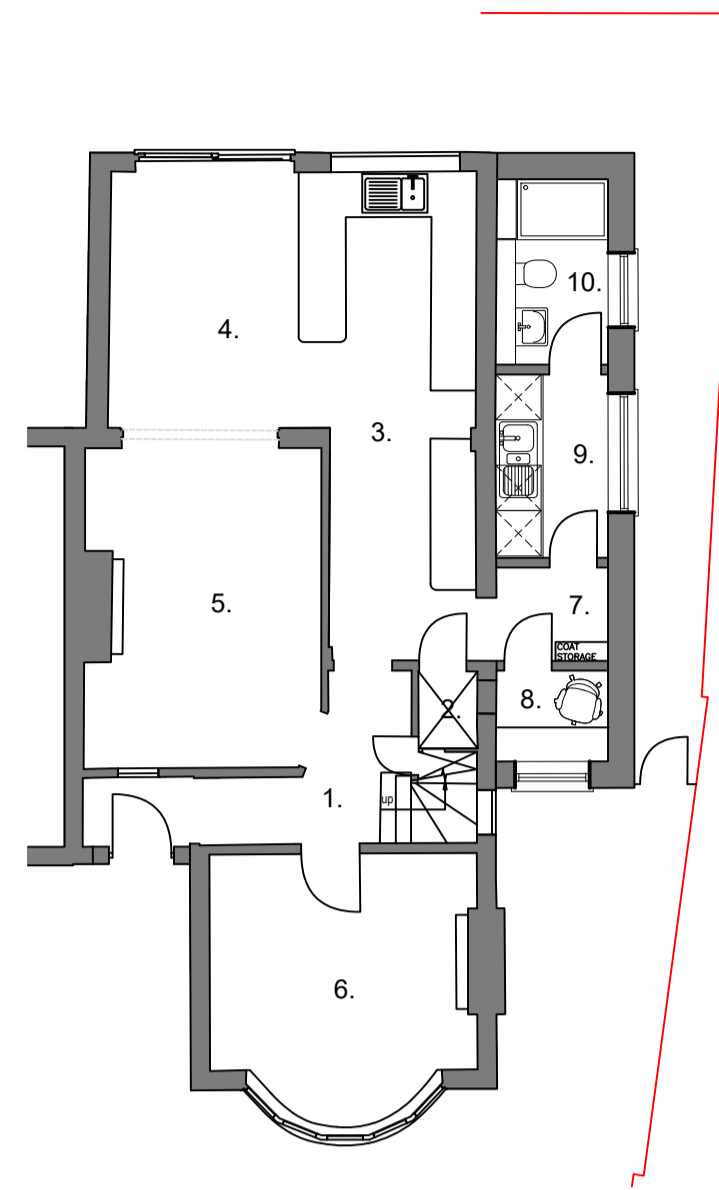


- FLOOR PLAN KEY**
- Hall
 - CPD
 - Kitchen
 - Dining
 - Living
 - Snug
 - Lobby
 - Study
 - Utility
 - Bathroom

Proposed Ground Floor Plan
Scale 1:100

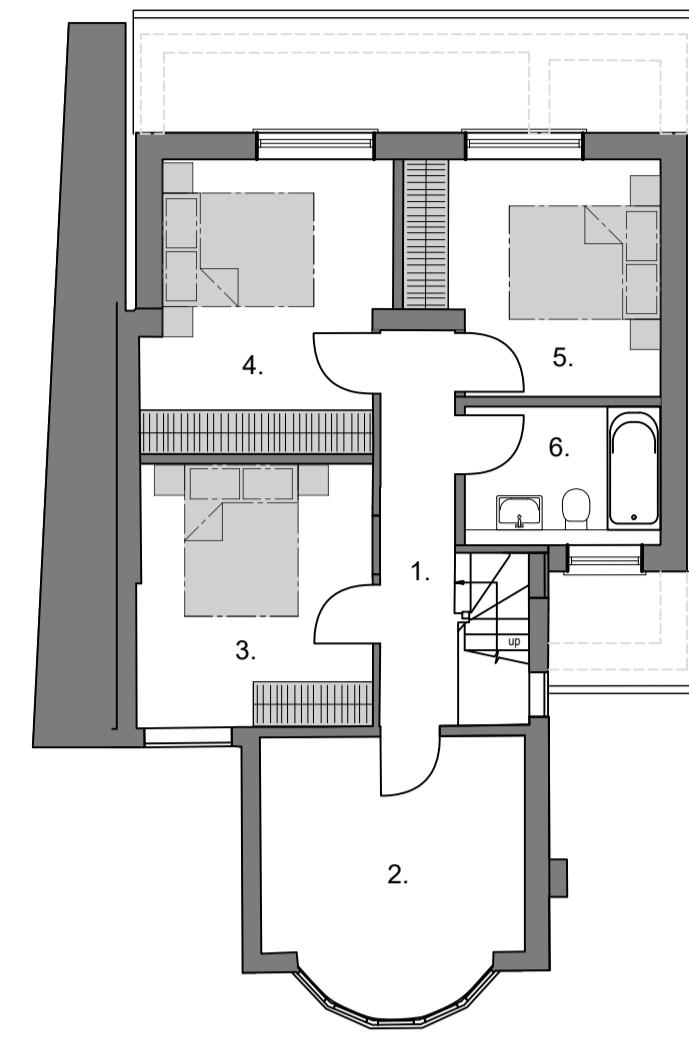

- FLOOR PLAN KEY**
- Landing
 - Bedroom 1
 - Bedroom 2
 - Bedroom 3
 - Bedroom 4
 - Bathroom


Proposed First Floor Plan
Scale 1:100

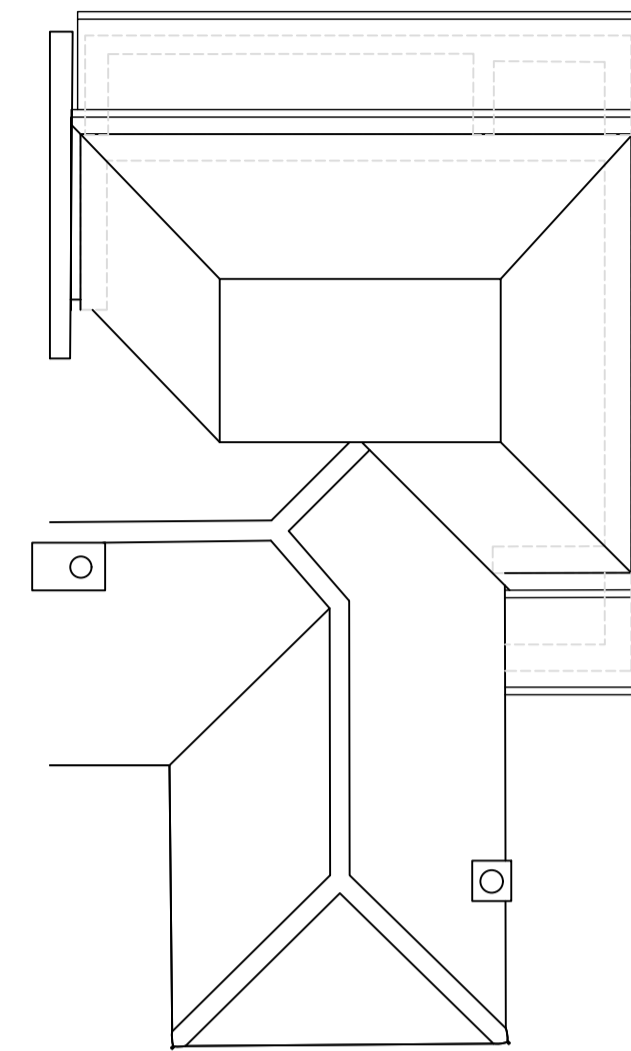


Proposed Roof Plan
Scale 1:100



Proposed Front Elevation
Scale 1:100

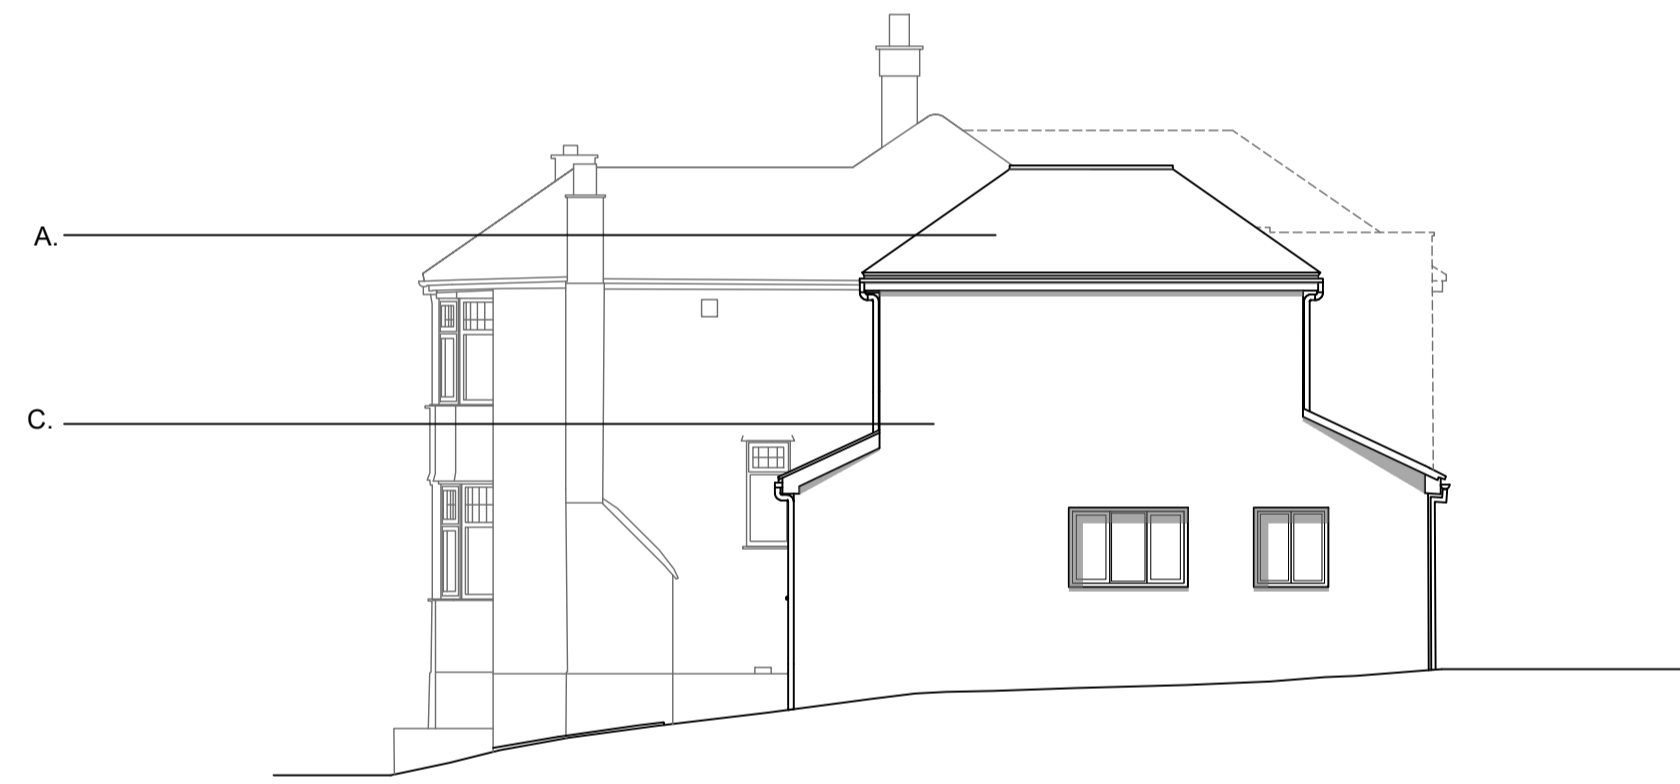


Proposed Side Elevation
Scale 1:100

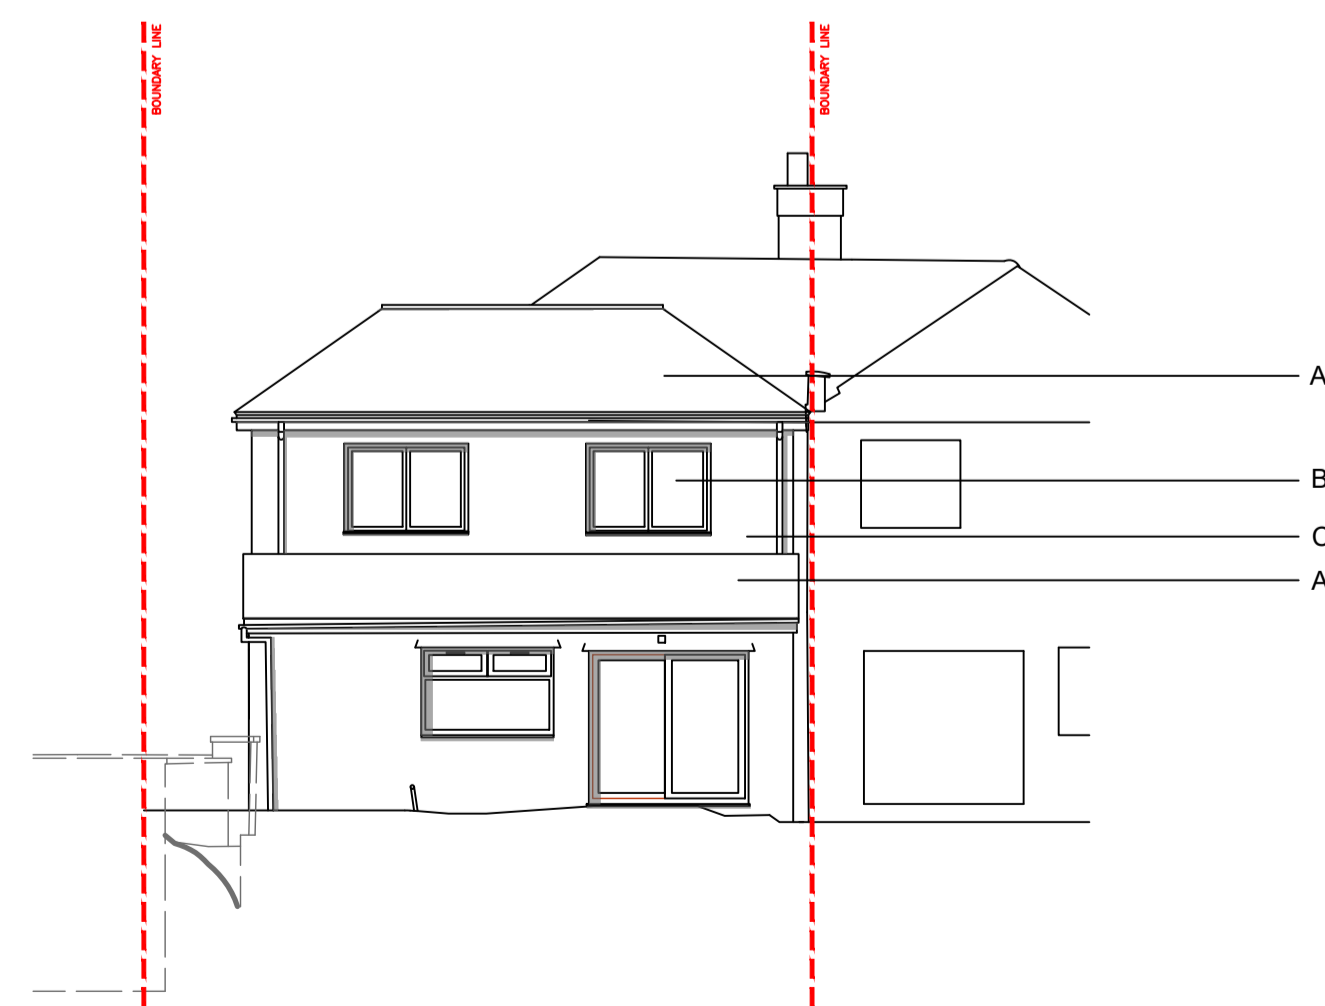


Proposed Rear Elevation
Scale 1:100



- MATERIAL KEY**
- Roof Tiles to match existing
 - UPVC Windows
 - Render (White)

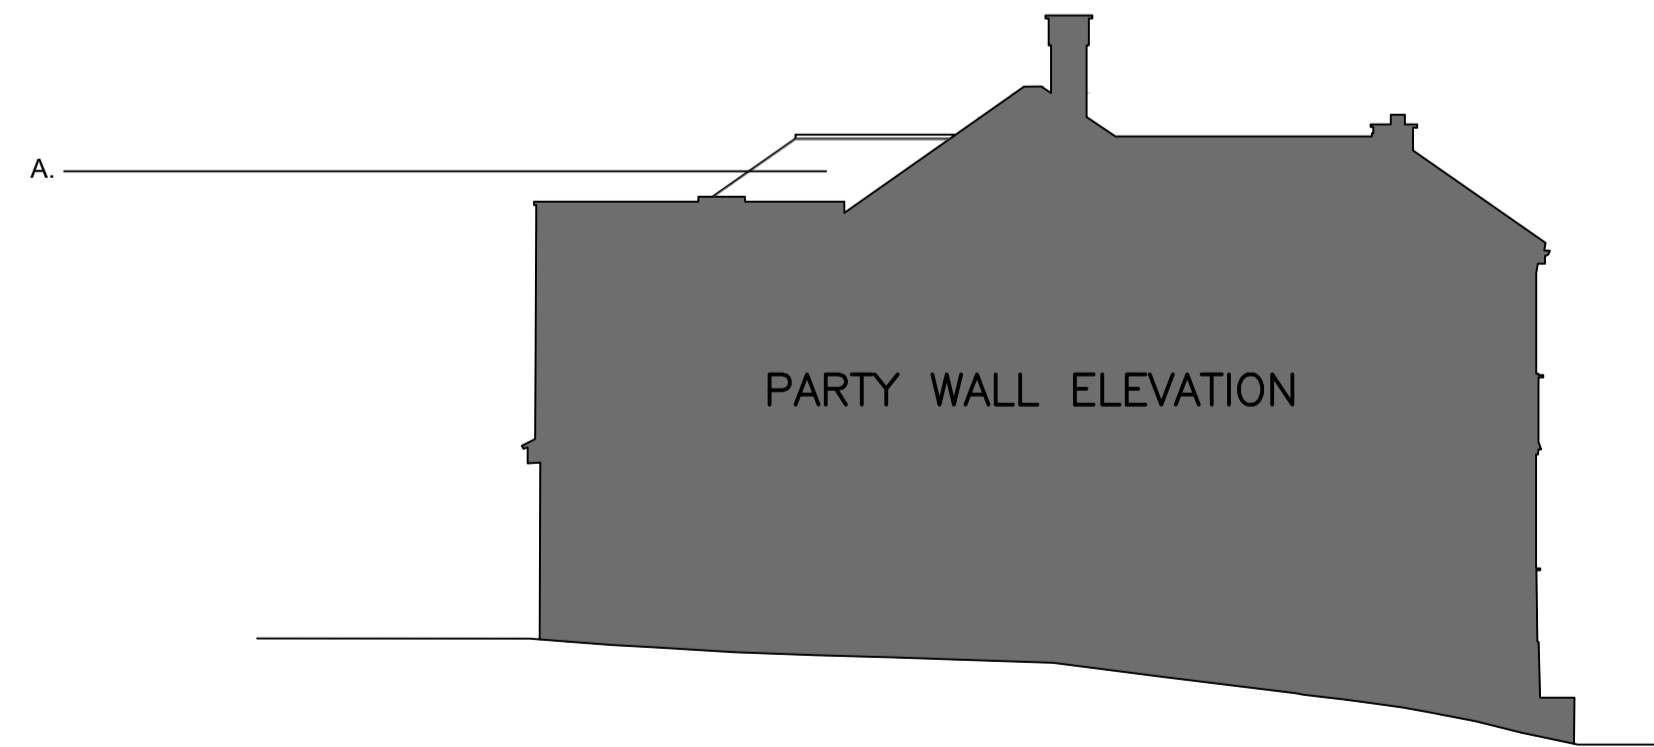


Proposed Side Elevation
Scale 1:100

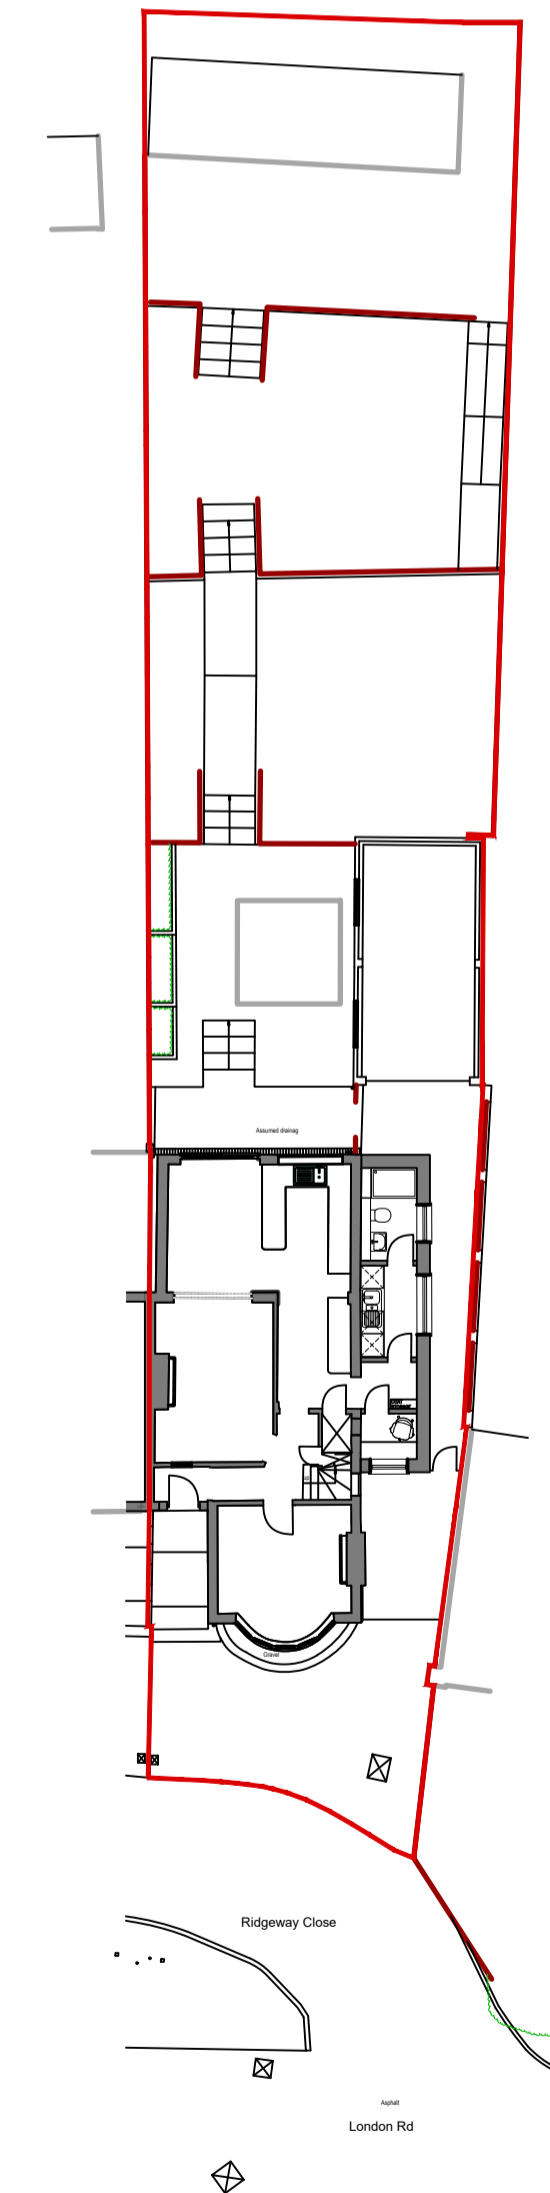

Proposed Site Plan
Scale 1:200

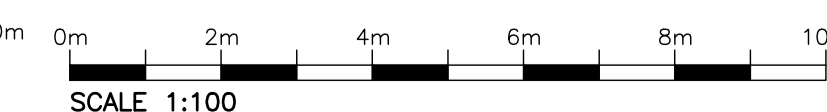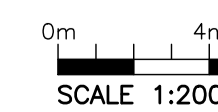

Scale
Any discrepancies should be reported immediately. All dimensions should be checked on site prior to commencement of work. Site/survey based on entrance survey. Information provided by project systems plc. (www.promop.co.uk) product does not guarantee that all past or current uses or features will be identified in the product. The product does not give details about the actual state or condition of the site nor should it be used or taken to indicate or exclude actual suitability or unsuitability of the site for any particular purpose, or relied upon for determining suitability or value, or used as a substitute for any physical investigation or inspection.
When printing off pdf's, it is the responsibility of the user to verify that the resulting prints are to scale on the appropriate sized sheet, also that the scale bars on the plan measure correctly.

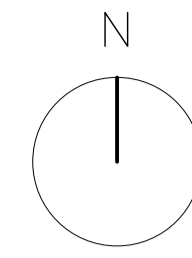

PRELIMINARY



Site Location Plan
Scale 1:1250



Proposed Illustrations

A First Preliminary Issue 10/02/24 LD

STUDIO 95
DESIGN
contact@studio95design.co.uk
www.studio95design.co.uk

Project
1 Ridgeway Close,
Hemel Hempstead
Title
Proposed Drawings
Scale
As Stated @ A1
Date
February 2024
Drawn
LD
Revision
A