


CIL FLOOR AREAS CALC	
EXISTING GROUND FLOOR PLAN	- 64.6 SQM
EXISTING FIRST FLOOR PLAN	- 38.6 SQM
DETACHED GARAGE	- 21.3 SQM
EXISTING TOTAL FLOOR AREA	- 124.5 SQM

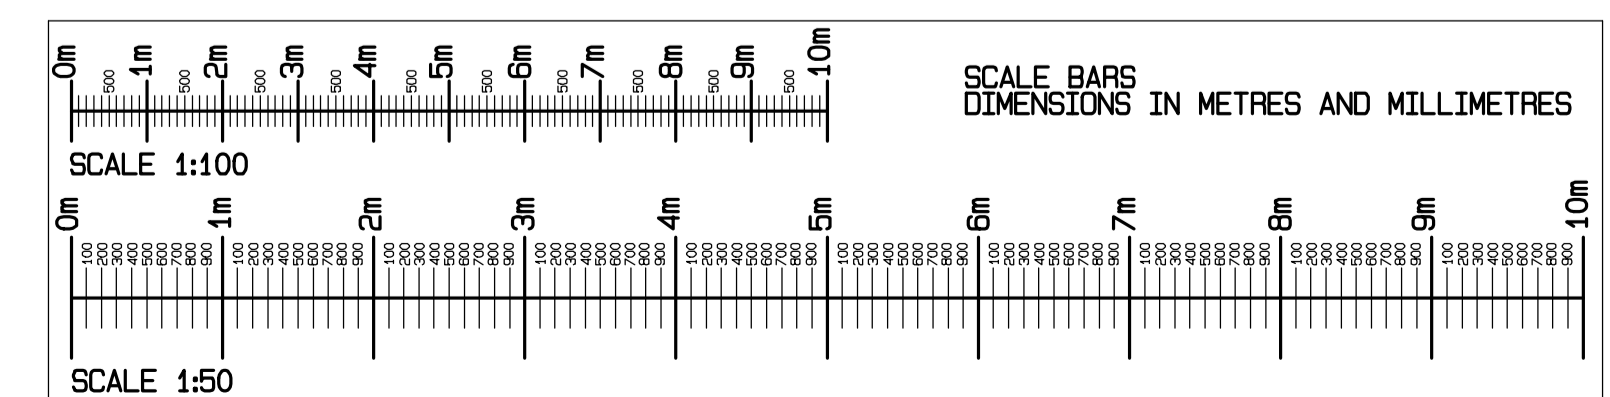

NEIL ARMSTRONG
 31 Church Ground, South Marston, Swindon, Wilts. SN3 4FL. Tel: (01753) 632158. Mobile: 07971 881182

client: MISS V BOND AND MR R UBANI
 project: 10 WINCHESTER CLOSE, STRATTON ST MARGARET, SWINDON, WILTS, SN3 4HB

scale: 1:100
 date: 15-12-2023
 drawn: NBA
 paper: A1

revision: no. Y23-127-1

Work to figured dimensions only. Any queries should be referred to the address shown above. This drawing is the Copyright of Neil Armstrong Architectural Services and shall not be altered, copied or reproduced in anyway without prior written consent.