
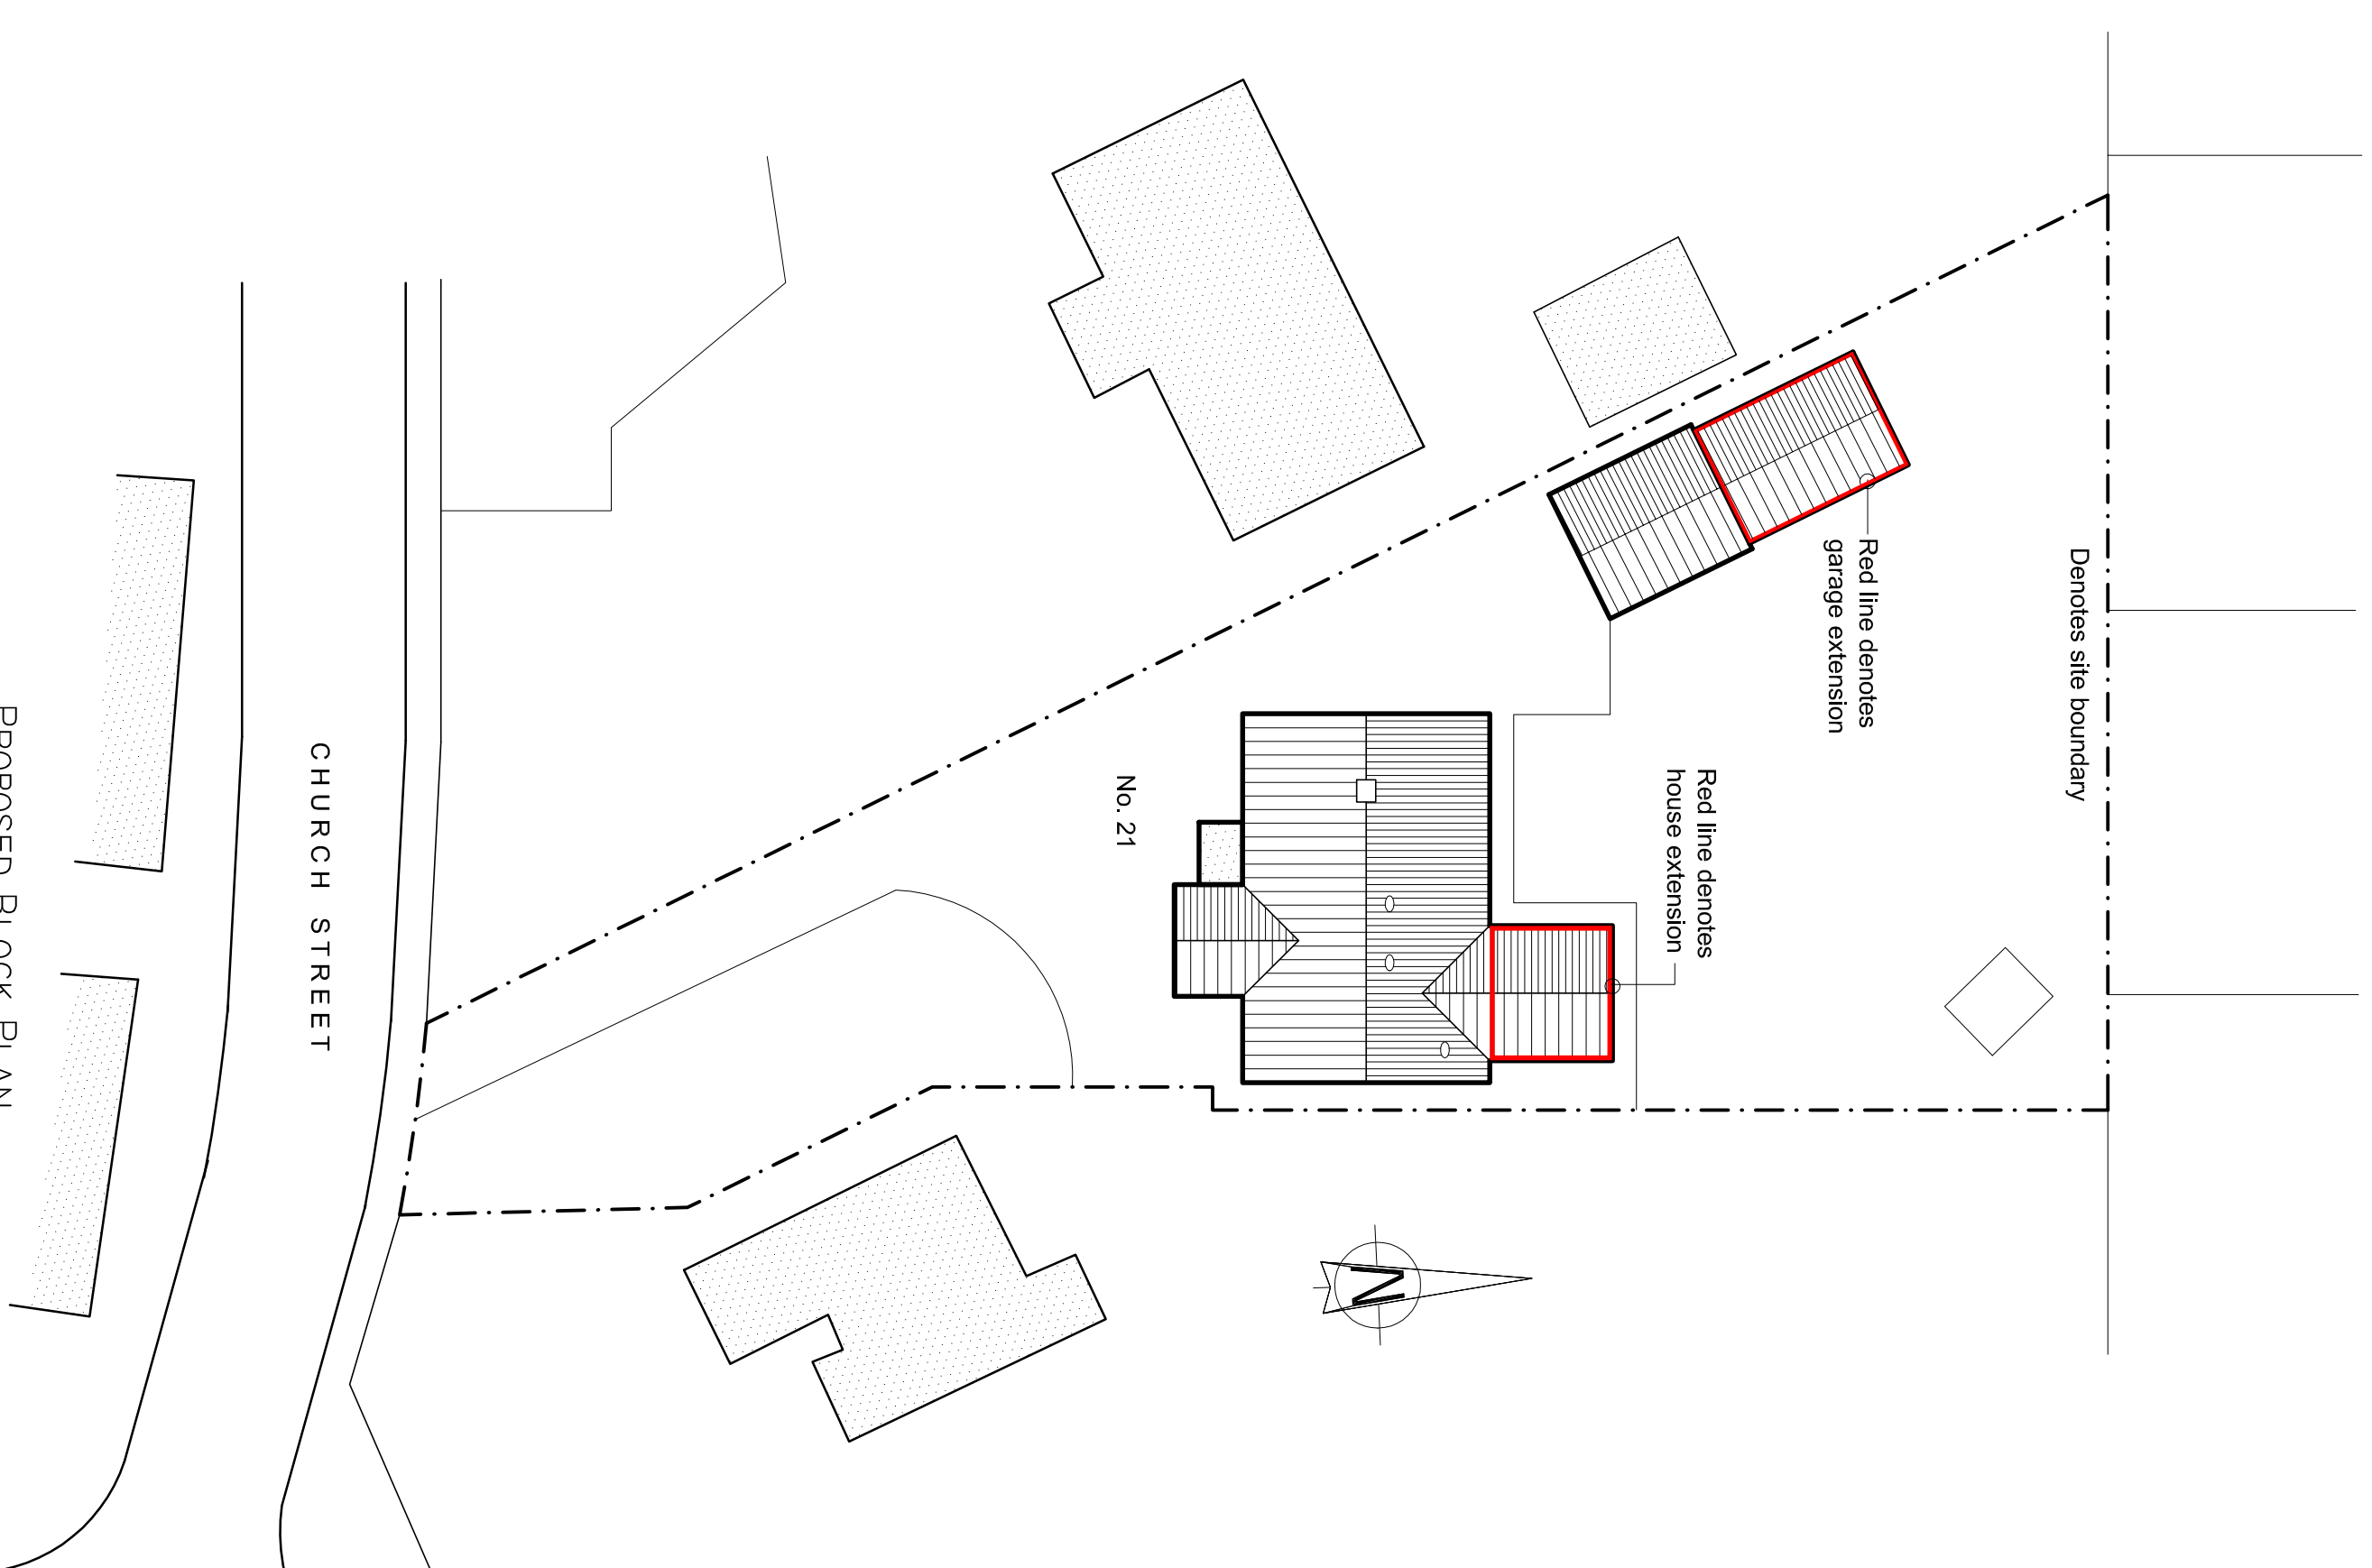


PROPOSED GARAGE FLOOR PLAN

(SCALE 1:50)

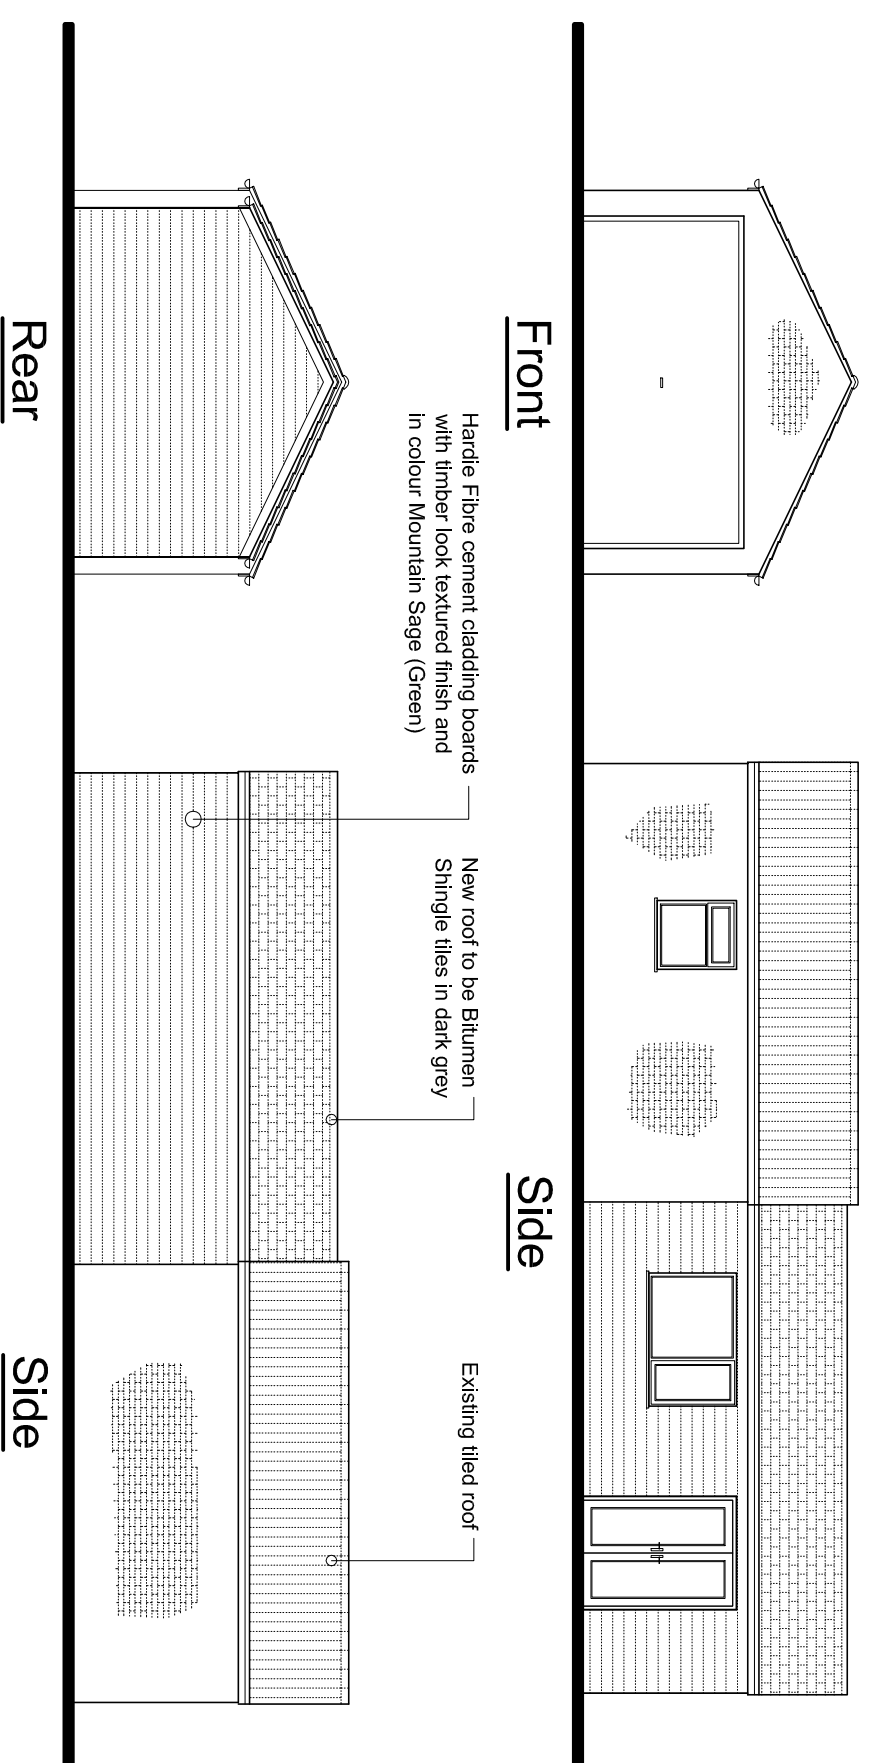

PROPOSED BLOCK PLAN

(SCALE 1:250)

**WAMEISZAIT**

ARCHITECTURAL DRAWING SERVICE

Tel: 07972 698872 email: architecturaldrawing@wameiszait.com

CLIENT:

MR PAUL PEARN

PROJECT:

PROPOSED SINGLE STOREY REAR EXTENSIONS TO BUILDING AND DETACHED GARAGE 21, CHURCH STREET, GREAT HALE, NORSF 9LJ

DATE:

PROPOSED GARAGE PLANS AND BLOCK PLAN

DATE:

JAN 24

DWG No:

24-003-03

SCALE:

AS STATED AT ALL

DRAWN BY:

WI