


# Rauceby Hall - Middle House

## First Floor Plan as Proposed

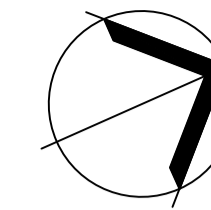

**NOTE**  
Do not scale from this drawing - all dimensions should be checked on site by the contractor prior to construction and discrepancies notified to the architect immediately.


This drawing should be read in conjunction with the architect's drawings, specification and schedules, and those provided by the other consultants.

For information on known hazards and general health & safety issues prior to work on site, reference should be made to the Pre-Construction Health & Safety Pack.

**EXISTING BUILDING FABRIC**  
Full photographic record of existing building fabric must be recorded prior to commencement of dountakings and alteration works. Refer to specification clauses C10/281 and 282.

**KEY**

- New/alterd/repairod
- Dountakings

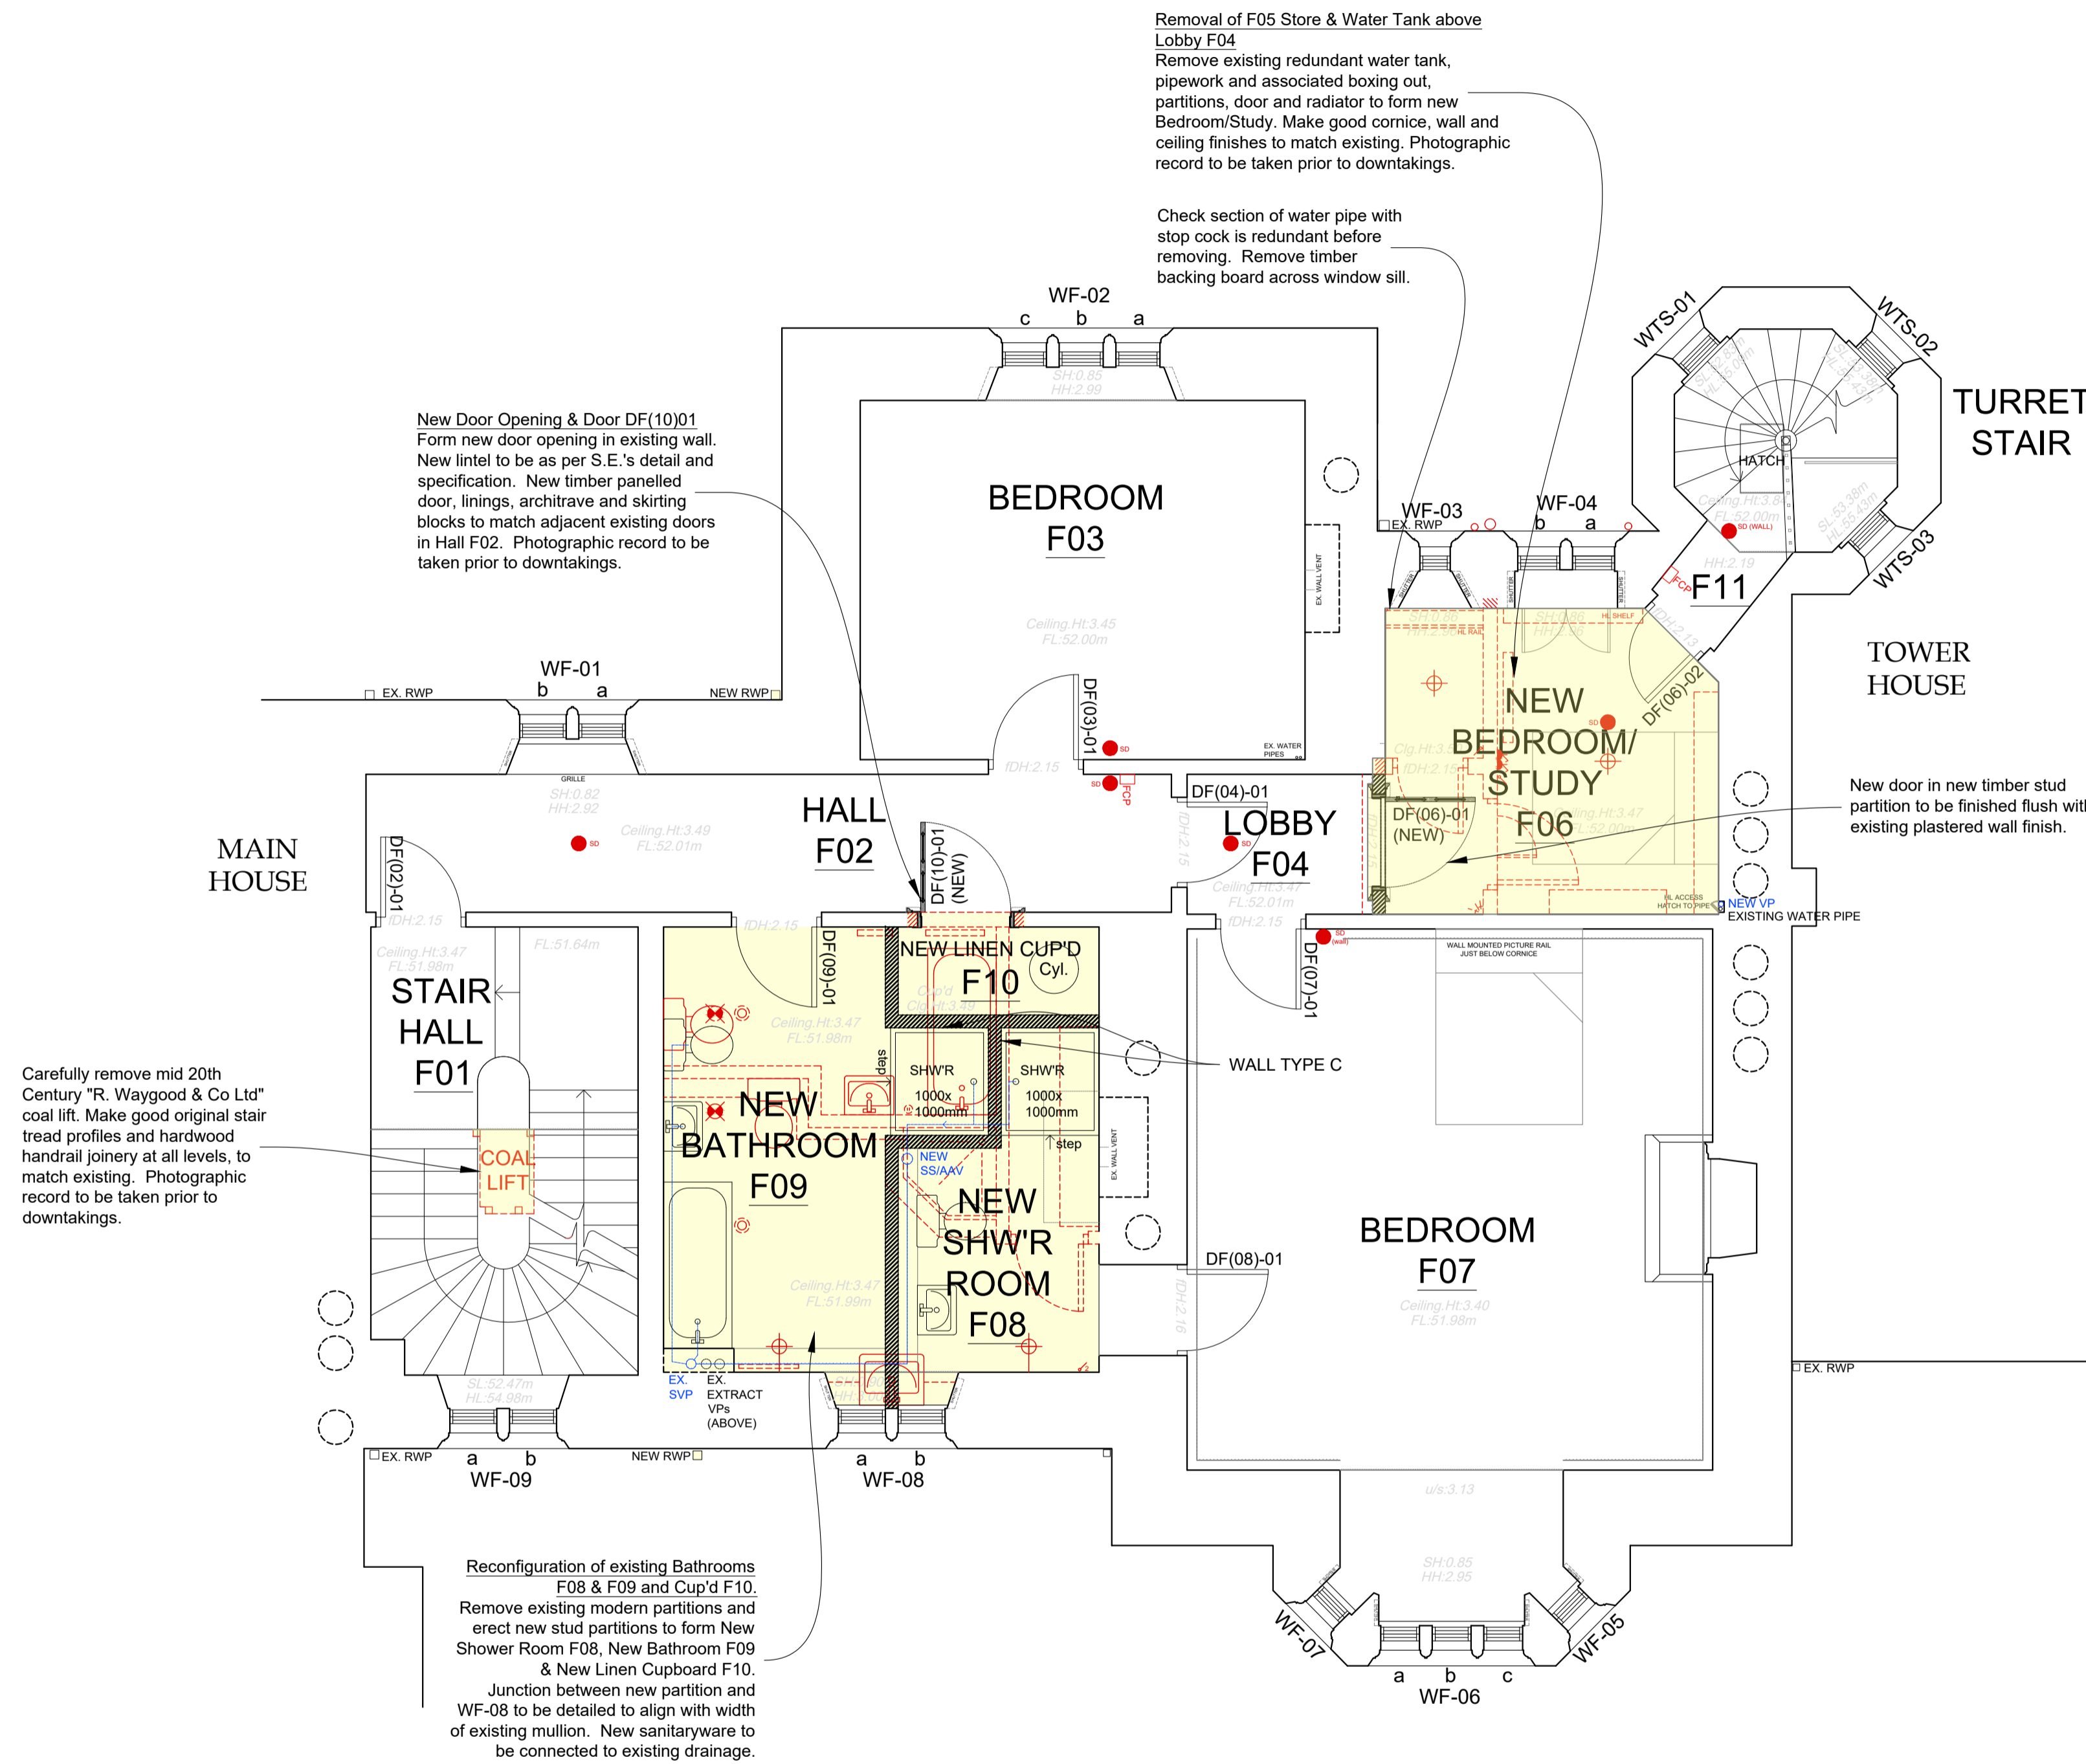

First Floor Plan as Proposed  
Scale 1:50 @ A1