



COPYRIGHT:

G6 STUDIO RESERVES ALL RIGHTS TO THESE DRAWINGS, DESIGN AND/OR ANY OTHER DATA CONTAINED HERE IN. NO PART OF THE DRAWINGS, DESIGNS AND/OR OTHER DATA CONTAINED HERE IN MAY BE REPRODUCED, MODIFIED, TRANSMITTED OR USED IN ANY FORM BY ANY MEANS FOR ANY PURPOSE WITH OUT THE PRIOR WRITTEN CONSENT OF G6 STUDIO OTHER THAN FOR THE SOLE PURPOSE FOR WHICH SUCH DRAWINGS, DESIGN AND/OR OTHER DATA ARE PROVIDED.

DIMENSIONS:

CONTRACTORS SHALL WORK FROM FIGURED DIMENSIONS ONLY. CONTRACTORS MUST CHECK ALL DIMENSIONS ONSITE. DISCREPANCIES MUST BE REPORTED IMMEDIATELY TO G6 STUDIO LTD FOR CLARIFICATION BEFORE PROCEEDING ON RELEVANT WORK.

GENERAL NOTES:

1. ALL DIMENSIONS ARE IN MILLIMETRES UNLESS OTHERWISE STATED
2. ALL WORK TO BE CARRIED OUT IN ACCORDANCE WITH THE CURRENT EDITION OF THE BUILDING REGULATIONS 1991 (INCLUDING AMENDMENTS) AND ALL RELEVANT BRITISH STANDARDS/CODES OF PRACTICE
3. THE CONTRACTOR IS RESPONSIBLE FOR THE CORRECT SETTING OUT OF THE WORKS ON SITE. ALL DIMENSIONS TO BE CHECKED PRIOR TO FABRICATION OF MATERIALS AND COMMENCEMENT OF WORKS.
4. THIS DRAWING IS TO BE READ IN CONJUNCTION WITH ALL RELEVANT DRAWINGS AND SPECIFICATIONS
5. ALL PROPOSED MATERIALS ARE TO BE SIMILAR IN APPEARANCE TO THAT OF THE EXISTING HOUSE, UNLESS OTHERWISE STATED

NOTES:

1. ALL DIMENSIONS TO BE CHECKED ON SITE.
2. ALL DISCREPANCIES TO BE REPORTED TO G6 STUDIO.
3. REFER TO STRUCTURAL SPECIFICATION FOR ALL STRUCTURAL ELEMENTS.

ISSUE	DATE	INITIALS	DESCRIPTION
A	03.10.2023	MA	FIRST ISSUE

PROJECT

36 wood avenue
Wolverhampton
WV11 1NL

DWG TITLE

Proposed 2 Storey Side Extension & Single Storey Rear Extension With Porch Erection

CLIENT

--



ISSUE

A

DWG NO:

36 - WA - 101

SCALE	DATE	DRAWN BY
1:100@A3	03.10.2023	MA

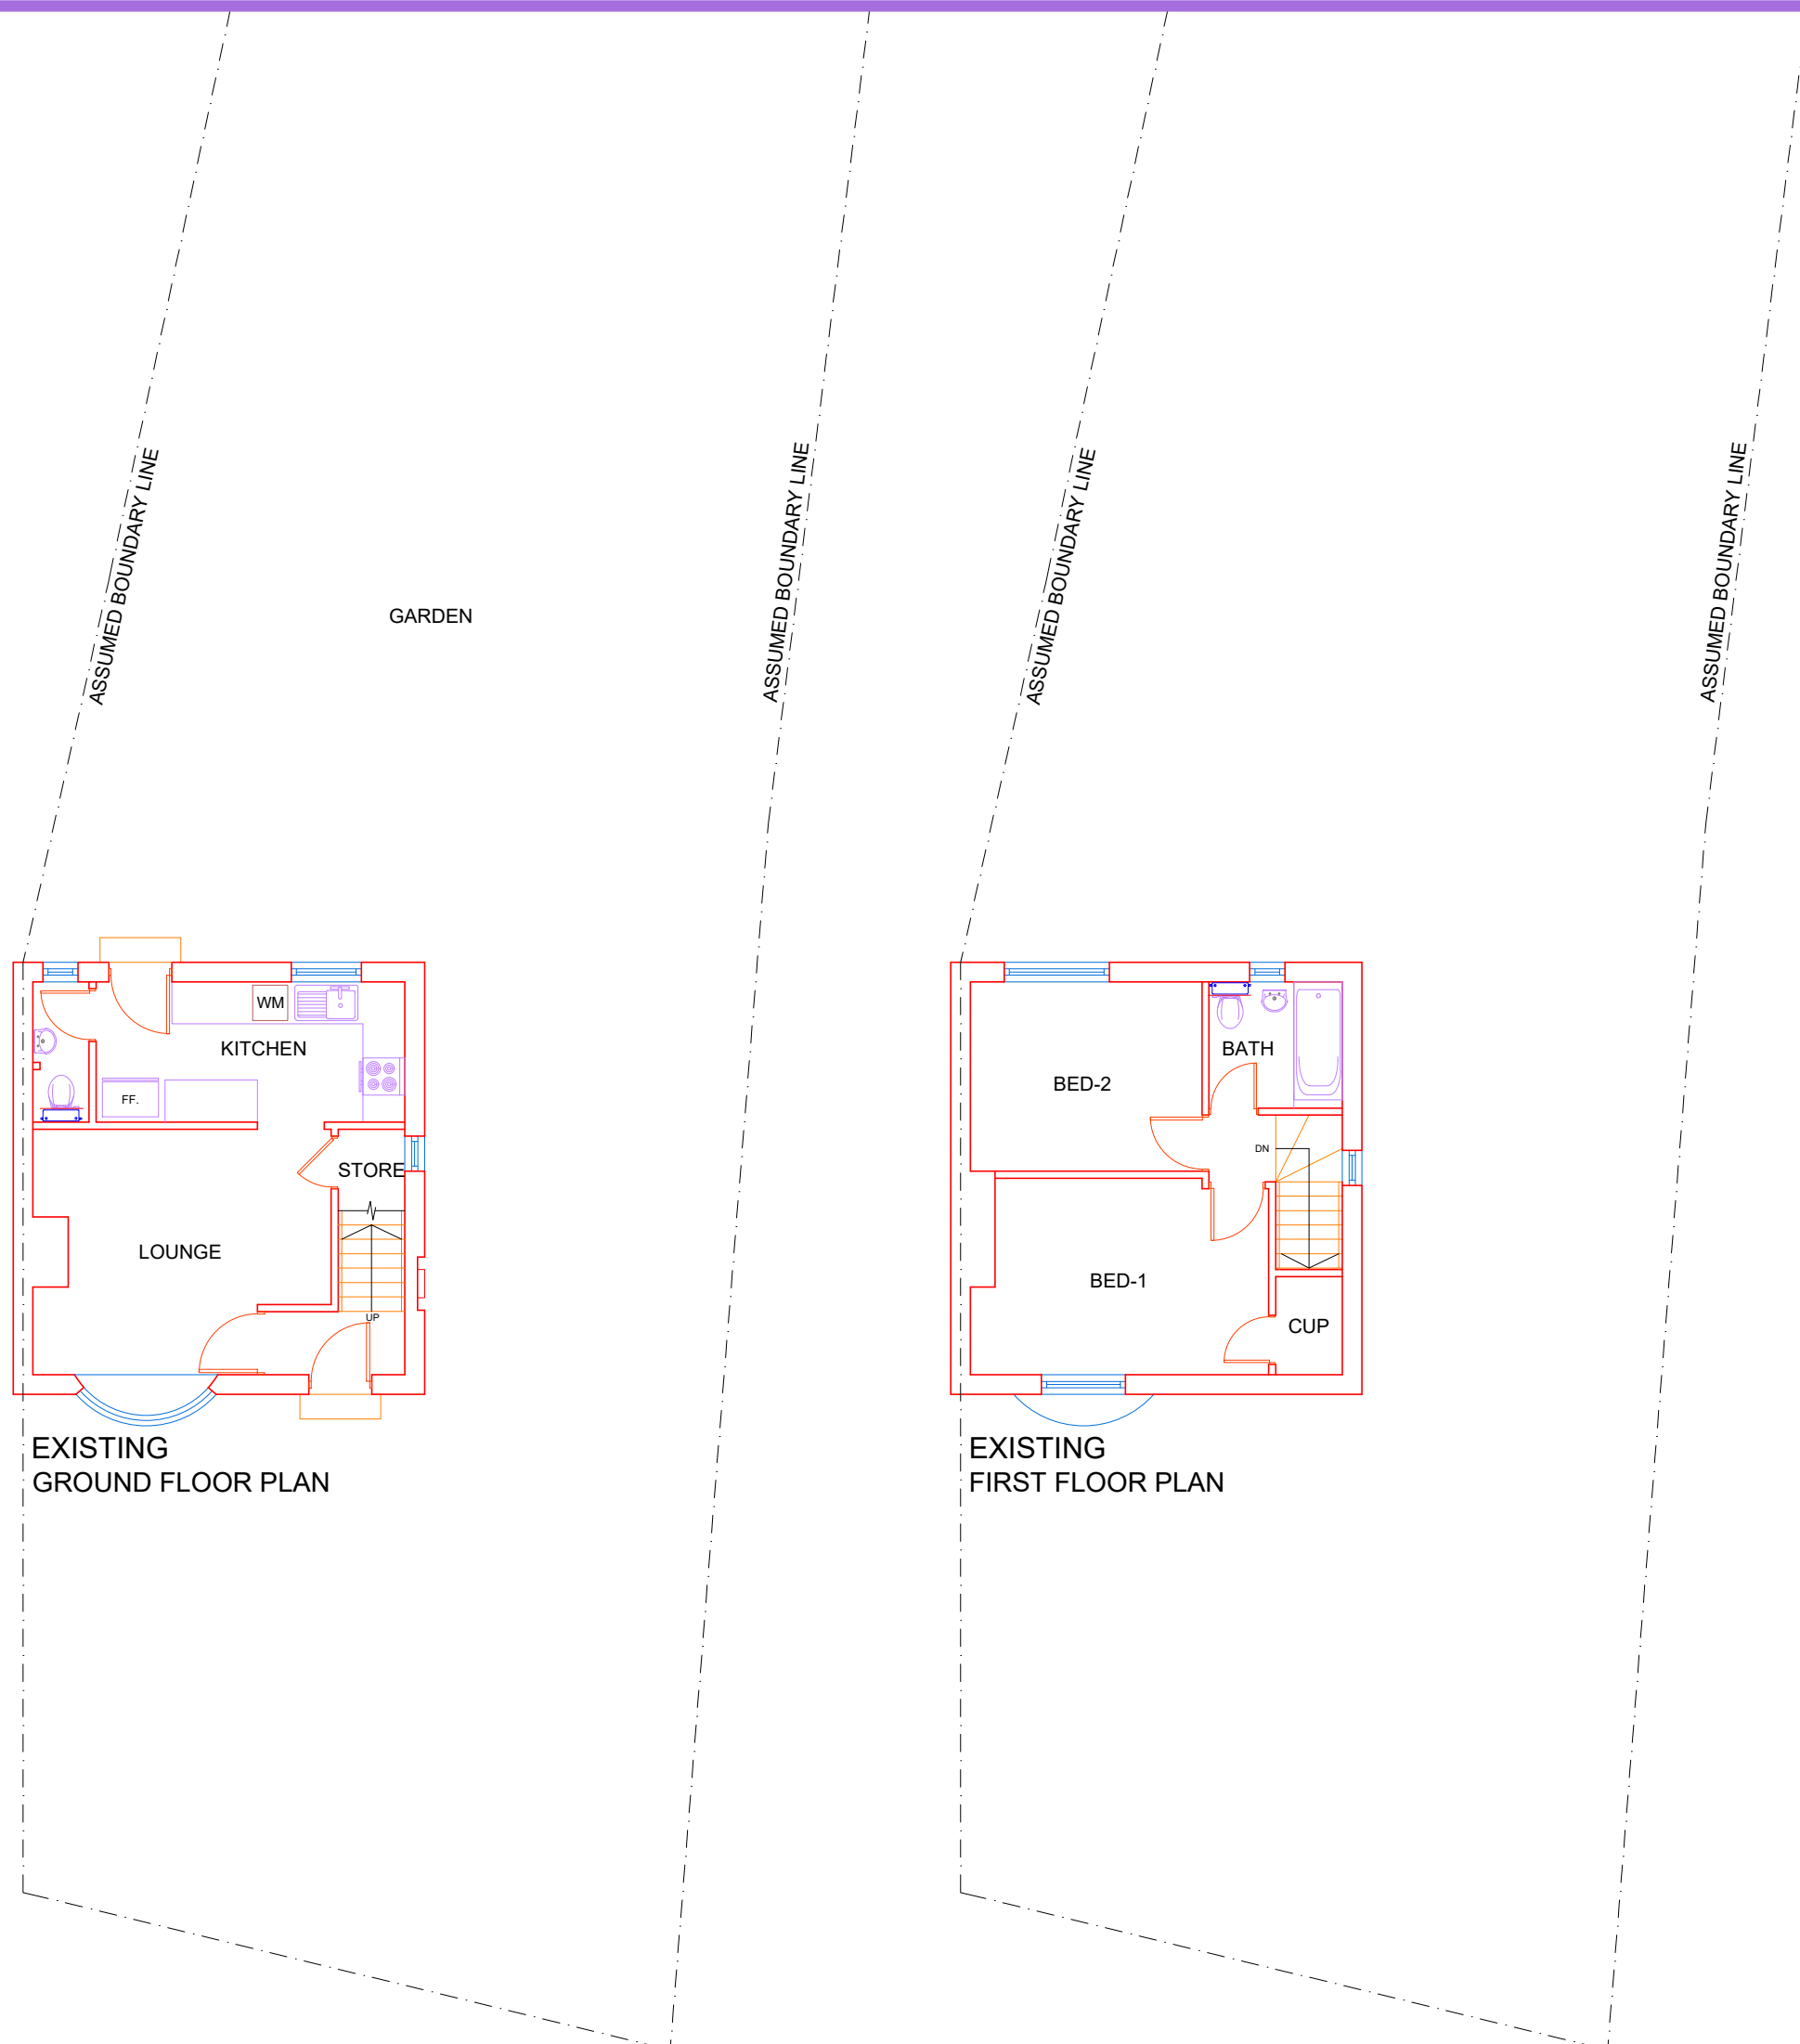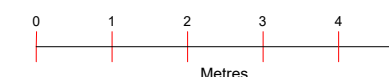

EXISTING GROUND FLOOR PLAN

EXISTING FIRST FLOOR PLAN

COPYRIGHT:

G6 STUDIO RESERVES ALL RIGHTS TO THESE DRAWINGS, DESIGN AND/OR ANY OTHER DATA CONTAINED HERE IN. NO PART OF THE DRAWINGS, DESIGNS AND/OR OTHER DATA CONTAINED HERE IN MAY BE REPRODUCED, MODIFIED, TRANSMITTED OR USED IN ANY FORM BY ANY MEANS FOR ANY PURPOSE WITH OUT THE PRIOR WRITTEN CONSENT OF G6 STUDIO OTHER THAN FOR THE SOLE PURPOSE FOR WHICH SUCH DRAWINGS, DESIGN AND/OR OTHER DATA ARE PROVIDED.

DIMENSIONS:



CONTRACTORS SHALL WORK FROM FIGURED DIMENSIONS ONLY. CONTRACTORS MUST CHECK ALL DIMENSIONS ONSITE. DISCREPANCIES MUST BE REPORTED IMMEDIATELY TO G6 STUDIO LTD FOR CLARIFICATION BEFORE PROCEEDING ON RELEVANT WORK.

GENERAL NOTES:

1. ALL DIMENSIONS ARE IN MILLIMETRES UNLESS OTHERWISE STATED
2. ALL WORK TO BE CARRIED OUT IN ACCORDANCE WITH THE CURRENT EDITION OF THE BUILDING REGULATIONS 1991 (INCLUDING AMENDMENTS) AND ALL RELEVANT BRITISH STANDARDS/CODES OF PRACTICE
3. THE CONTRACTOR IS RESPONSIBLE FOR THE CORRECT SETTING OUT OF THE WORKS ON SITE, ALL DIMENSIONS TO BE CHECKED PRIOR TO FABRICATION OF MATERIALS AND COMMENCEMENT OF WORKS.
4. THIS DRAWING IS TO BE READ IN CONJUNCTION WITH ALL RELEVANT DRAWINGS AND SPECIFICATIONS
5. ALL PROPOSED MATERIALS ARE TO BE SIMILAR IN APPEARANCE TO THAT OF THE EXISTING HOUSE, UNLESS OTHERWISE STATED

NOTES:

1. ALL DIMENSIONS TO BE CHECKED ON SITE.
2. ALL DISCREPANCIES TO BE REPORTED TO G6 STUDIO.
3. REFER TO STRUCTURAL SPECIFICATION FOR ALL STRUCTURAL ELEMENTS.

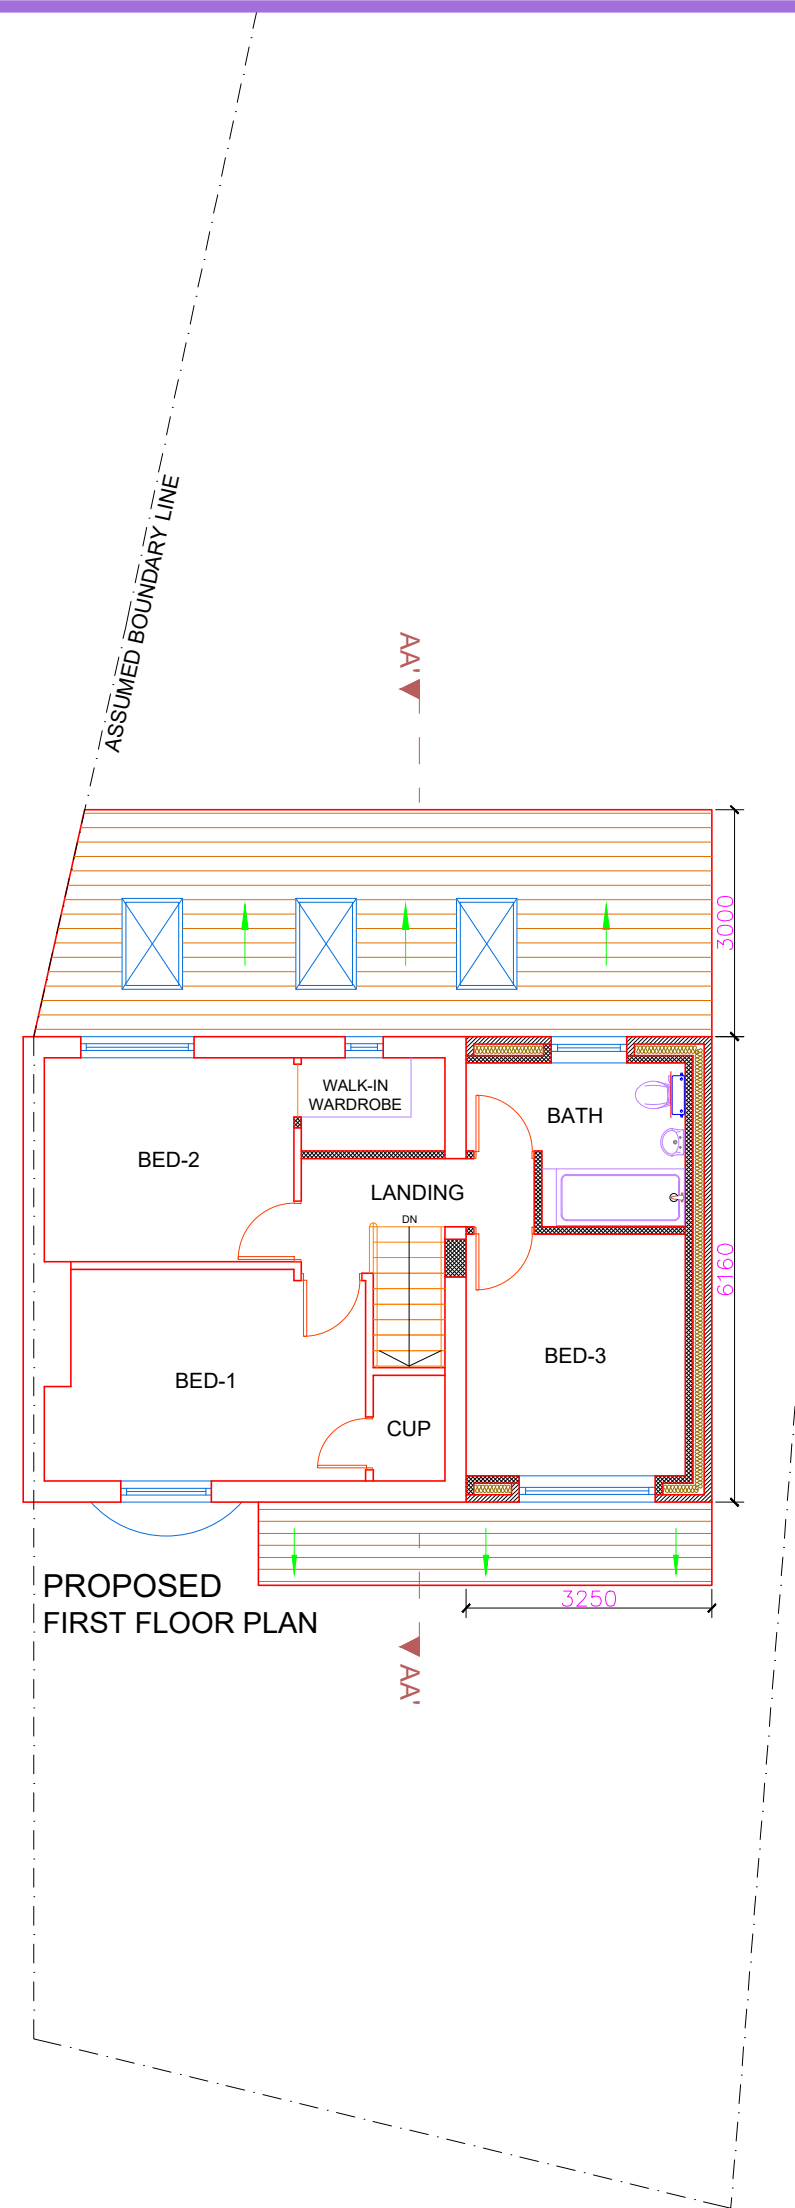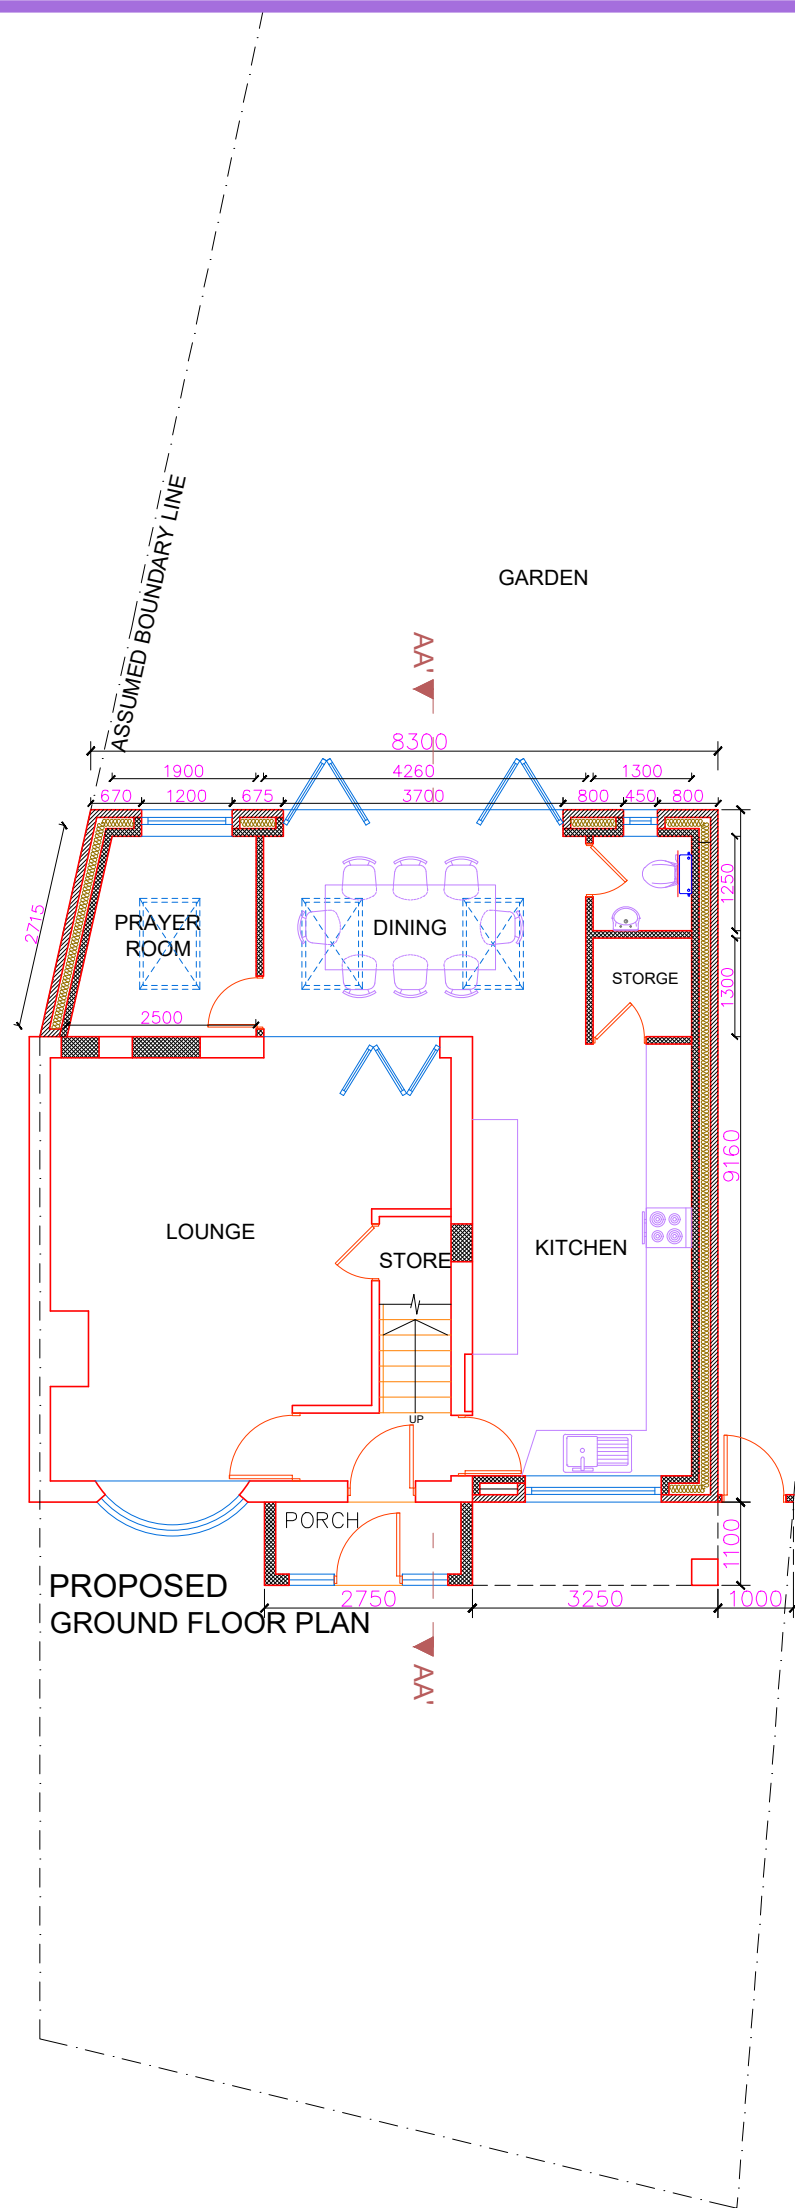

ISSUE	DATE	INITIALS	DESCRIPTION
A	03.10.2023	MA	FIRST ISSUE

PROJECT

36 wood avenue
Wolverhampton
WV11 1NL


DWG TITLE

Proposed 2 Storey Side Extension & Single Storey Rear Extension With Porch Erection

CLIENT -- **ISSUE** A


DWG NO: 36 - WA - 102

SCALE	DATE	DRAWN BY
1:100@A3	03.10.2023	MA

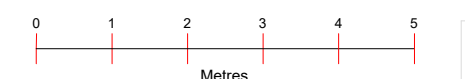




EXISTING
FRONT ELEVATION

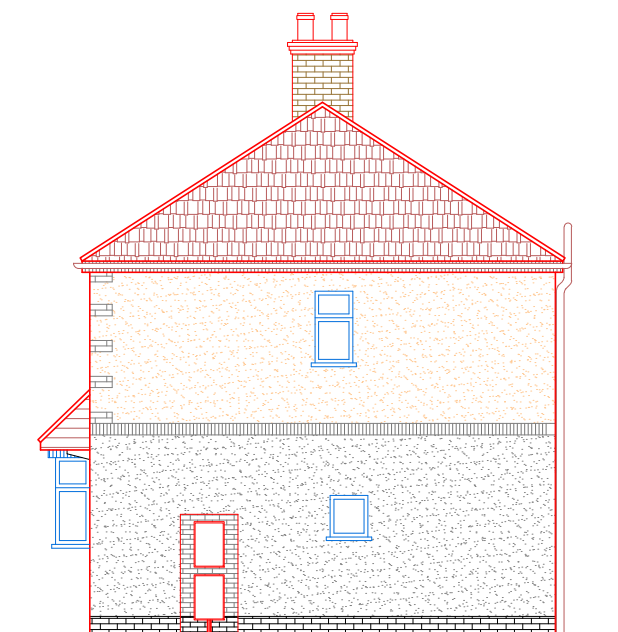

EXISTING
SIDE ELEVATION-1



EXISTING
REAR ELEVATION

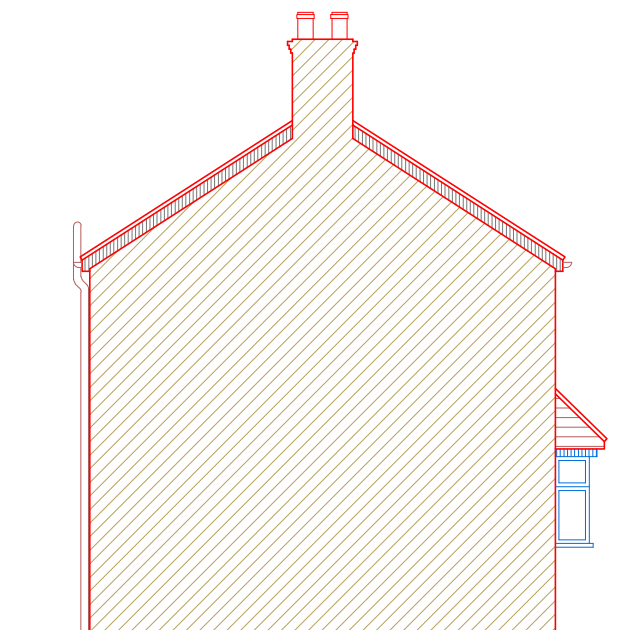

EXISTING
SIDE ELEVATION-2

COPYRIGHT:

G6 STUDIO RESERVES ALL RIGHTS TO THESE DRAWINGS, DESIGN AND/OR ANY OTHER DATA CONTAINED HERE IN. NO PART OF THE DRAWINGS, DESIGNS AND/OR OTHER DATA CONTAINED HERE IN MAY BE REPRODUCED, MODIFIED, TRANSMITTED OR USED IN ANY FORM BY ANY MEANS FOR ANY PURPOSE WITH OUT THE PRIOR WRITTEN CONSENT OF G6 STUDIO OTHER THAN FOR THE SOLE PURPOSE FOR WHICH SUCH DRAWINGS, DESIGN AND/OR OTHER DATA ARE PROVIDED.

DIMENSIONS:

CONTRACTORS SHALL WORK FROM FIGURED DIMENSIONS ONLY. CONTRACTORS MUST CHECK ALL DIMENSIONS ONSITE. DISCREPANCIES MUST BE REPORTED IMMEDIATELY TO G6 STUDIO LTD FOR CLARIFICATION BEFORE PROCEEDING ON RELEVANT WORK.

GENERAL NOTES:

1. ALL DIMENSIONS ARE IN MILLIMETRES UNLESS OTHERWISE STATED
2. ALL WORK TO BE CARRIED OUT IN ACCORDANCE WITH THE CURRENT EDITION OF THE BUILDING REGULATIONS 1991 (INCLUDING AMENDMENTS) AND ALL RELEVANT BRITISH STANDARDS/CODES OF PRACTICE
3. THE CONTRACTOR IS RESPONSIBLE FOR THE CORRECT SETTING OUT OF THE WORKS ON SITE. ALL DIMENSIONS TO BE CHECKED PRIOR TO FABRICATION OF MATERIALS AND COMMENCEMENT OF WORKS.
4. THIS DRAWING IS TO BE READ IN CONJUNCTION WITH ALL RELEVANT DRAWINGS AND SPECIFICATIONS
5. ALL PROPOSED MATERIALS ARE TO BE SIMILAR IN APPEARANCE TO THAT OF THE EXISTING HOUSE, UNLESS OTHERWISE STATED

NOTES:

1. ALL DIMENSIONS TO BE CHECKED ON SITE.
2. ALL DISCREPANCIES TO BE REPORTED TO G6 STUDIO.
3. REFER TO STRUCTURAL SPECIFICATION FOR ALL STRUCTURAL ELEMENTS.

ISSUE	DATE	INITIALS	DESCRIPTION
A	03.10.2023	MA	FIRST ISSUE

PROJECT

36 wood avenue
Wolverhampton
WV11 1NL

DWG TITLE

Proposed 2 Storey Side Extension & Single Storey Rear Extension With Porch Erection

CLIENT

--


ISSUE

A

DWG NO:


36 - WA - 103

SCALE	DATE	DRAWN BY
1:100@A3	03.10.2023	MA

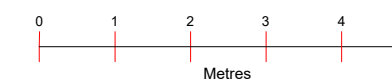





PROPOSED FRONT ELEVATION

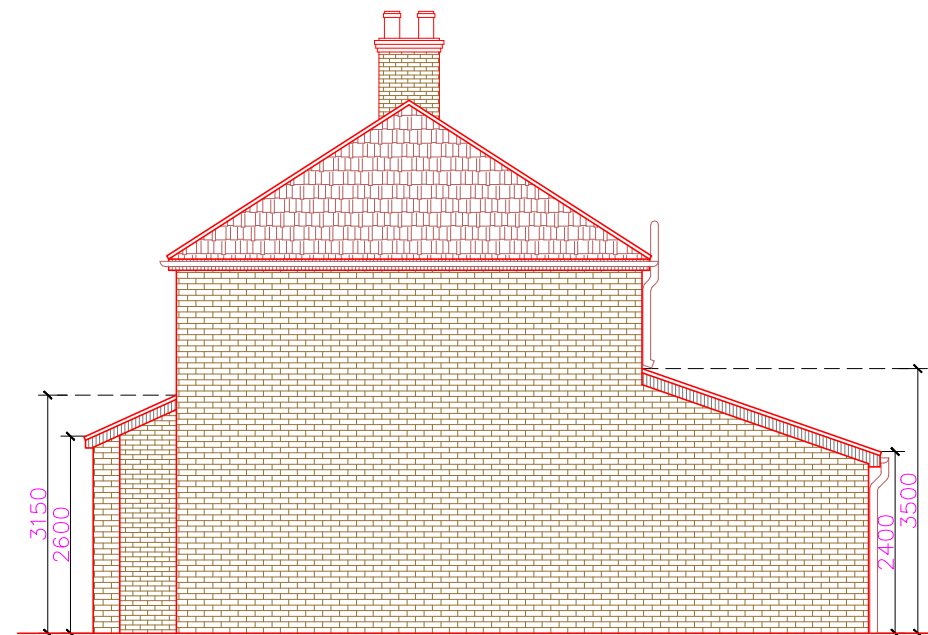

PROPOSED SIDE ELEVATION-1

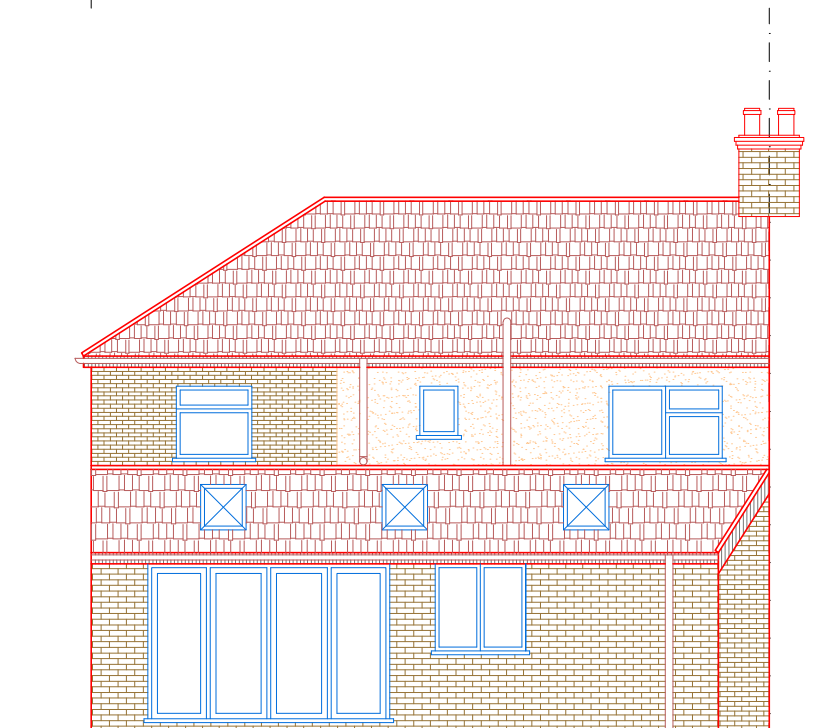

PROPOSED REAR ELEVATION

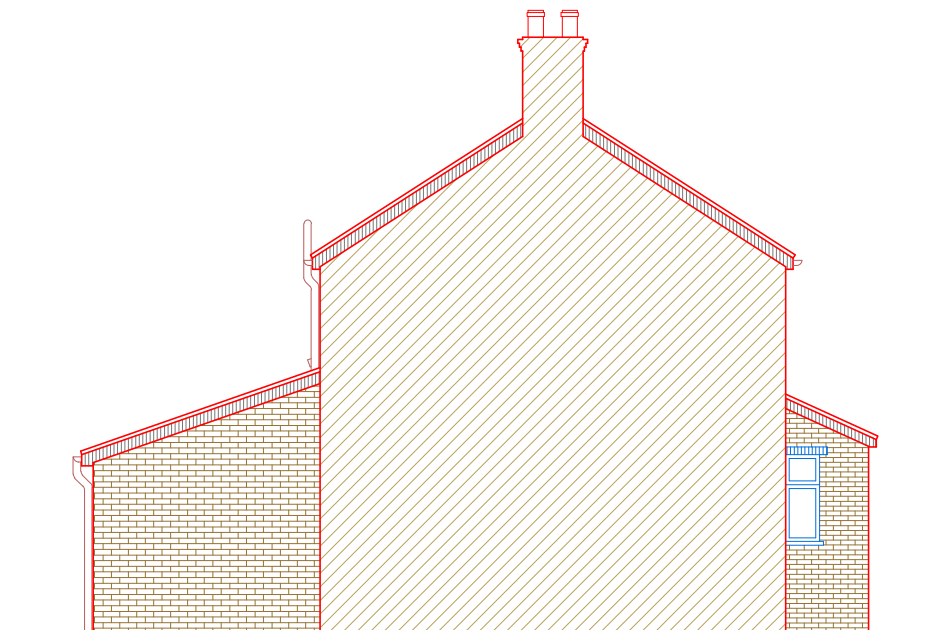

PROPOSED SIDE ELEVATION-1

COPYRIGHT:

G6 STUDIO RESERVES ALL RIGHTS TO THESE DRAWINGS, DESIGN AND/OR ANY OTHER DATA CONTAINED HERE IN. NO PART OF THE DRAWINGS, DESIGNS AND/OR OTHER DATA CONTAINED HERE IN MAY BE REPRODUCED, MODIFIED, TRANSMITTED OR USED IN ANY FORM BY ANY MEANS FOR ANY PURPOSE WITH OUT THE PRIOR WRITTEN CONSENT OF G6 STUDIO OTHER THAN FOR THE SOLE PURPOSE FOR WHICH SUCH DRAWINGS, DESIGN AND/OR OTHER DATA ARE PROVIDED.

DIMENSIONS:

CONTRACTORS SHALL WORK FROM FIGURED DIMENSIONS ONLY. CONTRACTORS MUST CHECK ALL DIMENSIONS ONSITE. DISCREPANCIES MUST BE REPORTED IMMEDIATELY TO G6 STUDIO LTD FOR CLARIFICATION BEFORE PROCEEDING ON RELEVANT WORK.

GENERAL NOTES:

1. ALL DIMENSIONS ARE IN MILLIMETRES UNLESS OTHERWISE STATED
2. ALL WORK TO BE CARRIED OUT IN ACCORDANCE WITH THE CURRENT EDITION OF THE BUILDING REGULATIONS 1991 (INCLUDING AMENDMENTS) AND ALL RELEVANT BRITISH STANDARDS/CODES OF PRACTICE
3. THE CONTRACTOR IS RESPONSIBLE FOR THE CORRECT SETTING OUT OF THE WORKS ON SITE. ALL DIMENSIONS TO BE CHECKED PRIOR TO FABRICATION OF MATERIALS AND COMMENCEMENT OF WORKS.
4. THIS DRAWING IS TO BE READ IN CONJUNCTION WITH ALL RELEVANT DRAWINGS AND SPECIFICATIONS
5. ALL PROPOSED MATERIALS ARE TO BE SIMILAR IN APPEARANCE TO THAT OF THE EXISTING HOUSE, UNLESS OTHERWISE STATED

NOTES:

1. ALL DIMENSIONS TO BE CHECKED ON SITE.
2. ALL DISCREPANCIES TO BE REPORTED TO G6 STUDIO.
3. REFER TO STRUCTURAL SPECIFICATION FOR ALL STRUCTURAL ELEMENTS.

ISSUE	DATE	INITIALS	DESCRIPTION
A	03.09.2023	MA	FIRST ISSUE

PROJECT

36 wood avenue
Wolverhampton
WV11 1NL

DWG TITLE

Proposed 2 Storey Side Extension & Single Storey Rear Extension With Porch Erection

CLIENT

--

ISSUE

A

DWG NO:

36 - WA - 104

SCALE


1:100@A3

DATE

03.10.2023

DRAWN BY

MA

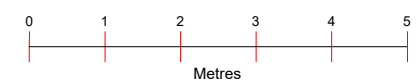

COPYRIGHT:

G6 STUDIO RESERVES ALL RIGHTS TO THESE DRAWINGS, DESIGN AND/OR ANY OTHER DATA CONTAINED HERE IN. NO PART OF THE DRAWINGS, DESIGNS AND/OR OTHER DATA CONTAINED HERE IN MAY BE REPRODUCED, MODIFIED, TRANSMITTED OR USED IN ANY FORM BY ANY MEANS FOR ANY PURPOSE WITH OUT THE PRIOR WRITTEN CONSENT OF G6 STUDIO OTHER THAN FOR THE SOLE PURPOSE FOR WHICH SUCH DRAWINGS, DESIGN AND/OR OTHER DATA ARE PROVIDED.

DIMENSIONS:


CONTRACTORS SHALL WORK FROM FIGURED DIMENSIONS ONLY. CONTRACTORS MUST CHECK ALL DIMENSIONS ONSITE. DISCREPANCIES MUST BE REPORTED IMMEDIATELY TO G6 STUDIO LTD FOR CLARIFICATION BEFORE PROCEEDING ON RELEVANT WORK.

GENERAL NOTES:

1. ALL DIMENSIONS ARE IN MILLIMETRES UNLESS OTHERWISE STATED
2. ALL WORK TO BE CARRIED OUT IN ACCORDANCE WITH THE CURRENT EDITION OF THE BUILDING REGULATIONS 1991 (INCLUDING AMENDMENTS) AND ALL RELEVANT BRITISH STANDARDS/CODES OF PRACTICE
3. THE CONTRACTOR IS RESPONSIBLE FOR THE CORRECT SETTING OUT OF THE WORKS ON SITE. ALL DIMENSIONS TO BE CHECKED PRIOR TO FABRICATION OF MATERIALS AND COMMENCEMENT OF WORKS.
4. THIS DRAWING IS TO BE READ IN CONJUNCTION WITH ALL RELEVANT DRAWINGS AND SPECIFICATIONS
5. ALL PROPOSED MATERIALS ARE TO BE SIMILAR IN APPEARANCE TO THAT OF THE EXISTING HOUSE, UNLESS OTHERWISE STATED

NOTES:

1. ALL DIMENSIONS TO BE CHECKED ON SITE.
2. ALL DISCREPANCIES TO BE REPORTED TO G6 STUDIO.
3. REFER TO STRUCTURAL SPECIFICATION FOR ALL STRUCTURAL ELEMENTS.

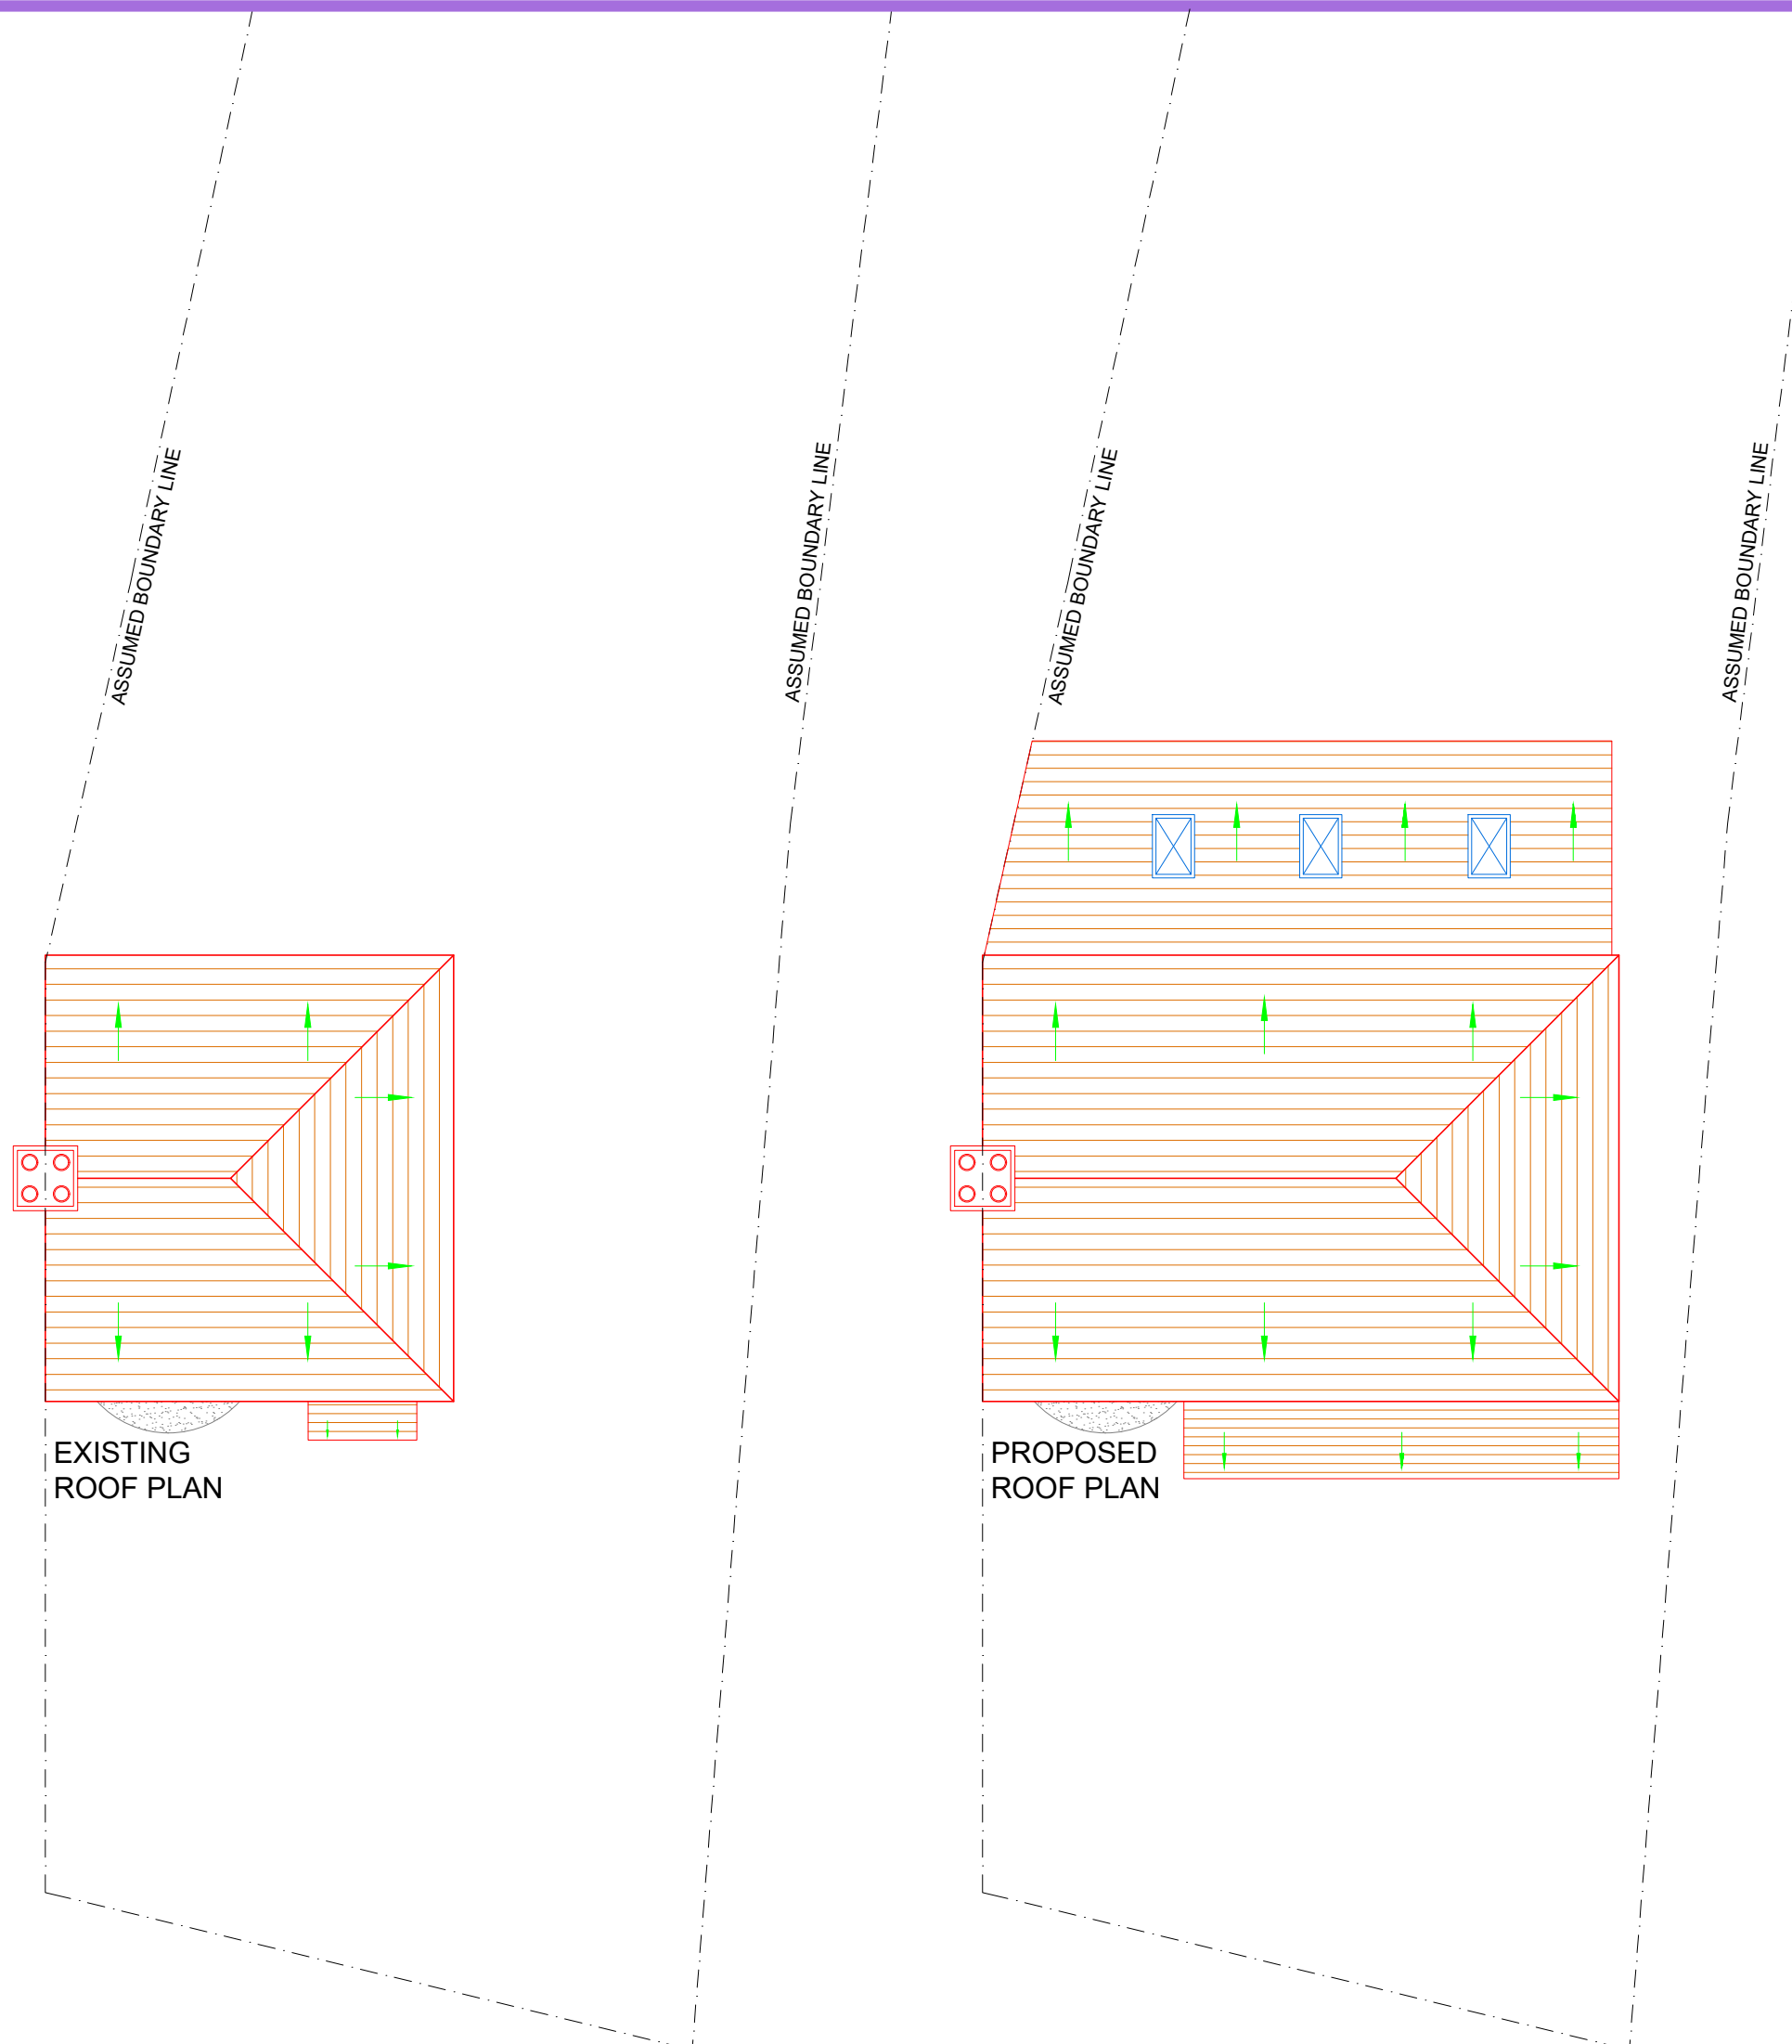

ISSUE	DATE	INITIALS	DESCRIPTION
A	03.10.2023	MA	FIRST ISSUE


PROJECT
 36 wood avenue
 Wolverhampton
 WV11 1NL

DWG TITLE
 Proposed 2 Storey Side Extension & Single Storey Rear Extension With Porch Erection

CLIENT -- **ISSUE** A

DWG NO: 36 - AW - 106

SCALE	DATE	DRAWN BY
1:100@A3	03.10.2023	MA

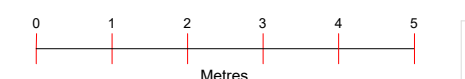



COPYRIGHT:

G6 STUDIO RESERVES ALL RIGHTS TO THESE DRAWINGS, DESIGN AND/OR ANY OTHER DATA CONTAINED HERE IN. NO PART OF THE DRAWINGS, DESIGNS AND/OR OTHER DATA CONTAINED HERE IN MAY BE REPRODUCED, MODIFIED, TRANSMITTED OR USED IN ANY FORM BY ANY MEANS FOR ANY PURPOSE WITH OUT THE PRIOR WRITTEN CONSENT OF G6 STUDIO OTHER THAN FOR THE SOLE PURPOSE FOR WHICH SUCH DRAWINGS, DESIGN AND/OR OTHER DATA ARE PROVIDED.

DIMENSIONS:


CONTRACTORS SHALL WORK FROM FIGURED DIMENSIONS ONLY. CONTRACTORS MUST CHECK ALL DIMENSIONS ONSITE. DISCREPANCIES MUST BE REPORTED IMMEDIATELY TO G6 STUDIO LTD FOR CLARIFICATION BEFORE PROCEEDING ON RELEVANT WORK.

GENERAL NOTES:



1. ALL DIMENSIONS ARE IN MILLIMETRES UNLESS OTHERWISE STATED
2. ALL WORK TO BE CARRIED OUT IN ACCORDANCE WITH THE CURRENT EDITION OF THE BUILDING REGULATIONS 1991 (INCLUDING AMENDMENTS) AND ALL RELEVANT BRITISH STANDARDS/CODES OF PRACTICE
3. THE CONTRACTOR IS RESPONSIBLE FOR THE CORRECT SETTING OUT OF THE WORKS ON SITE. ALL DIMENSIONS TO BE CHECKED PRIOR TO FABRICATION OF MATERIALS AND COMMENCEMENT OF WORKS.
4. THIS DRAWING IS TO BE READ IN CONJUNCTION WITH ALL RELEVANT DRAWINGS AND SPECIFICATIONS
5. ALL PROPOSED MATERIALS ARE TO BE SIMILAR IN APPEARANCE TO THAT OF THE EXISTING HOUSE, UNLESS OTHERWISE STATED

NOTES:

1. ALL DIMENSIONS TO BE CHECKED ON SITE.
2. ALL DISCREPANCIES TO BE REPORTED TO G6 STUDIO.
3. REFER TO STRUCTURAL SPECIFICATION FOR ALL STRUCTURAL ELEMENTS.

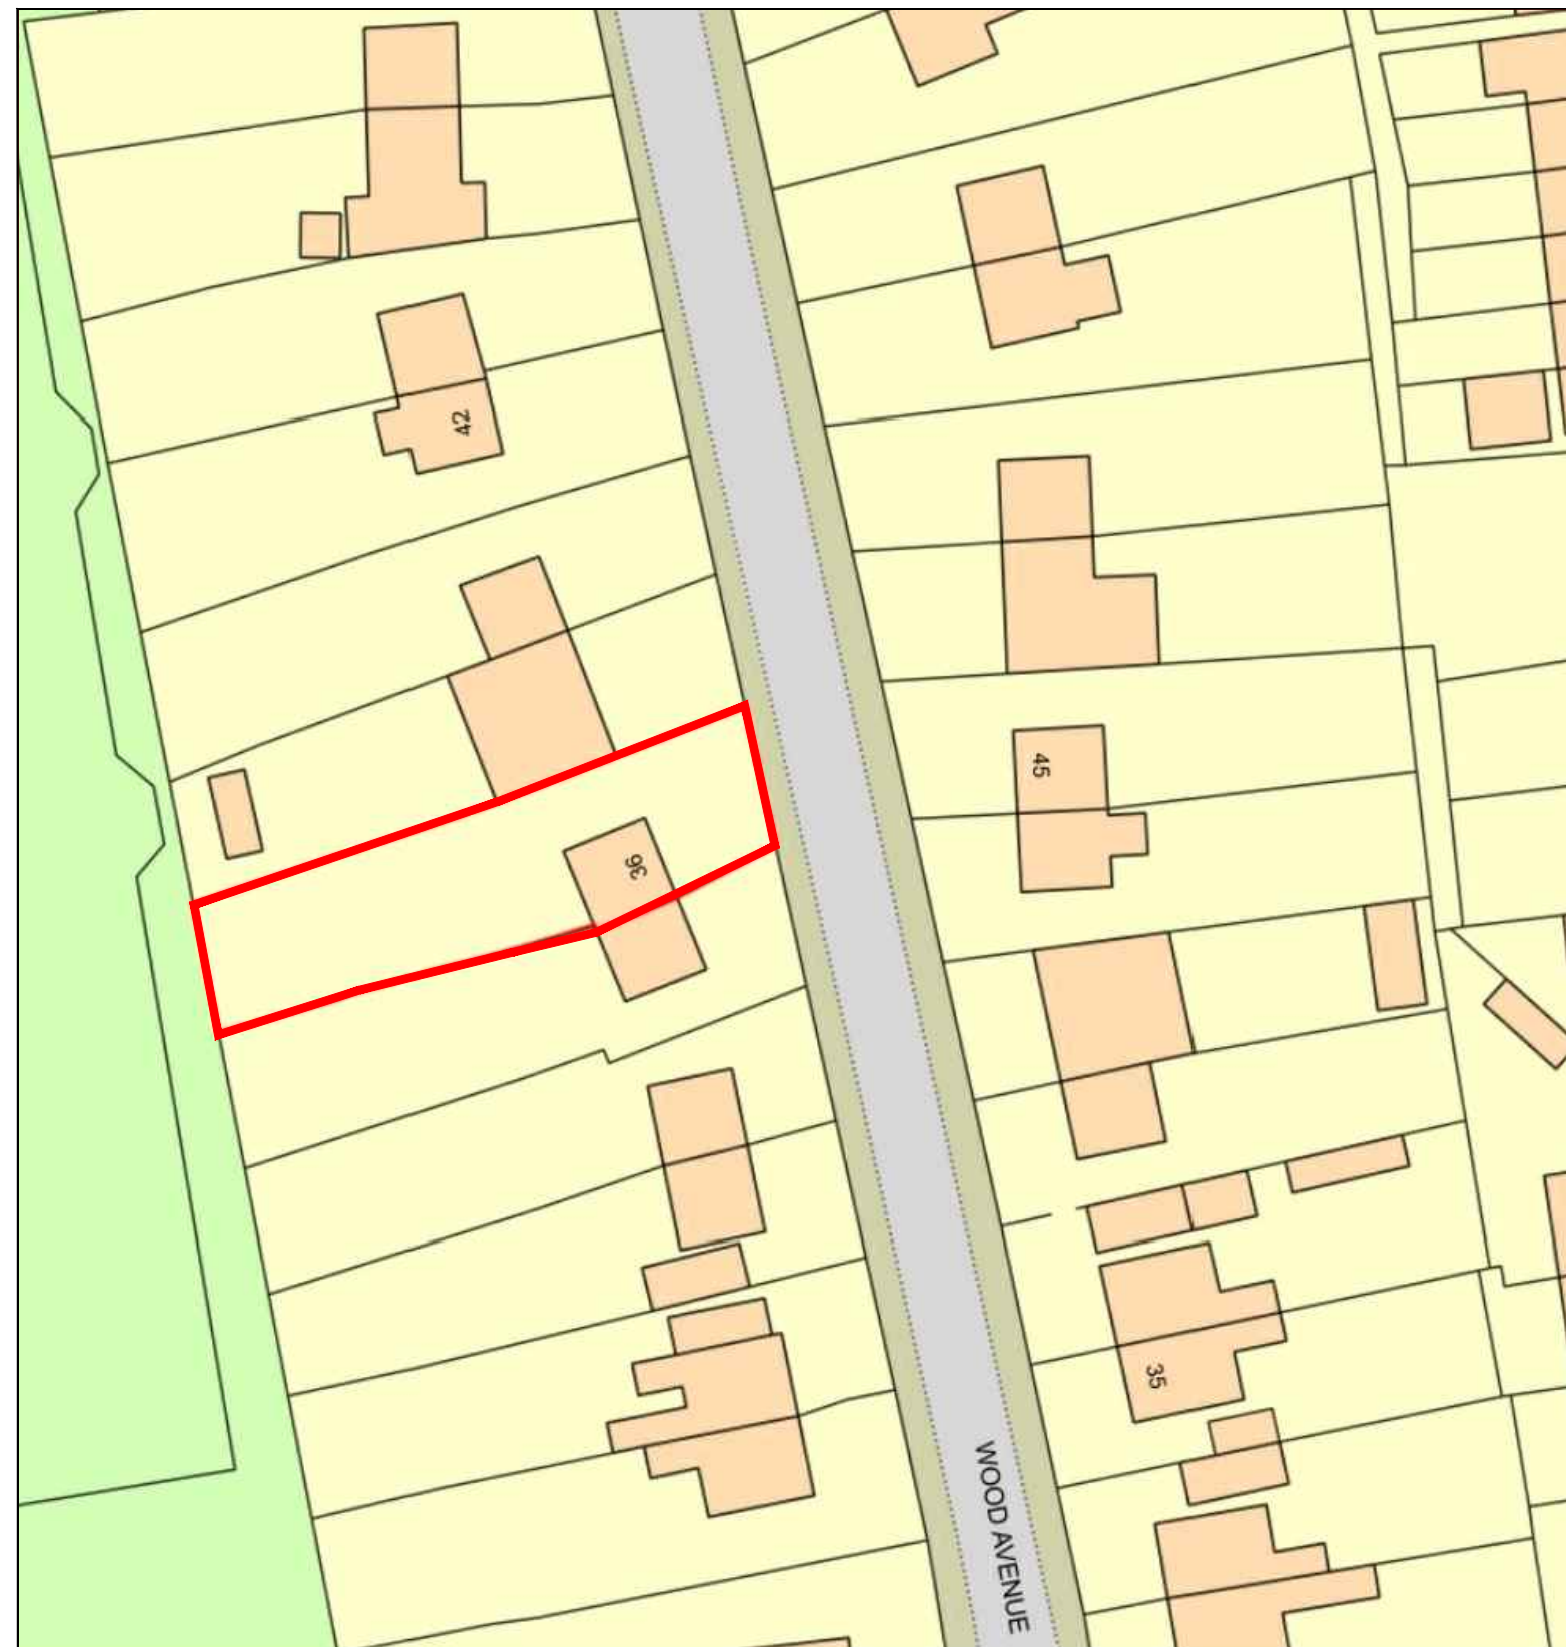

EXISTING SITE BLOCK PLAN
SCALE 1:500@A3

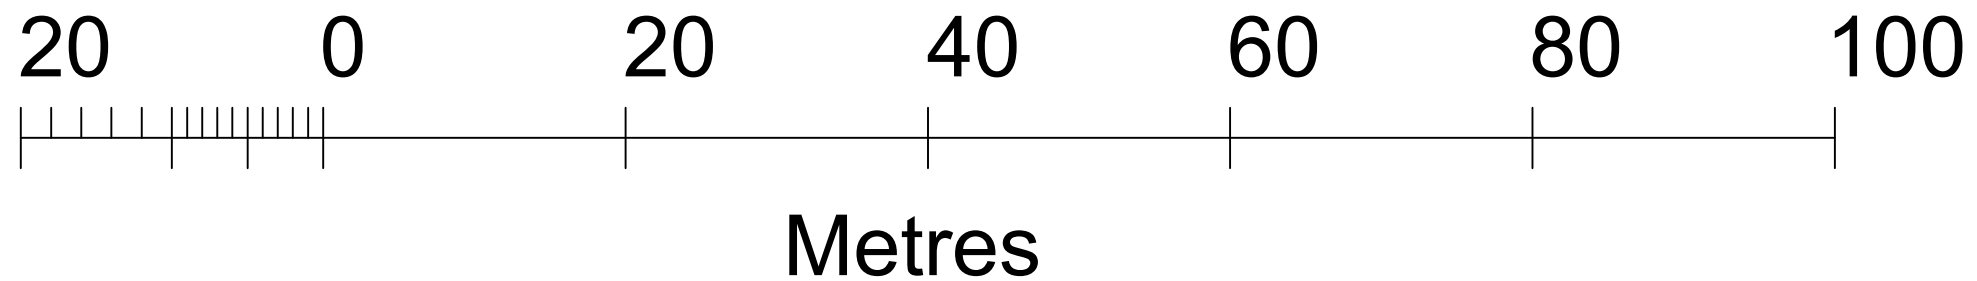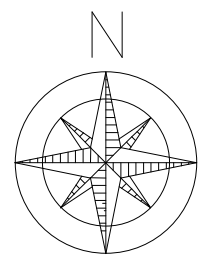

ISSUE	DATE	INITIALS	DESCRIPTION
A	03.10.2023	MA	FIRST ISSUE

PROJECT

36 wood avenue
Wolverhampton
WV11 1NL

DWG TITLE

Proposed 2 Storey Side Extension &
Single Storey Rear Extension With Alterations

CLIENT

--

ISSUE

A

DWG NO:

36 - WA - 106

SCALE


1:500@A3

DATE

03.10.2023

DRAWN BY

MA

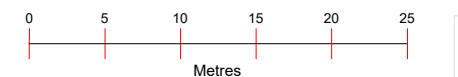



COPYRIGHT:

G6 STUDIO RESERVES ALL RIGHTS TO THESE DRAWINGS, DESIGN AND/OR ANY OTHER DATA CONTAINED HERE IN. NO PART OF THE DRAWINGS, DESIGNS AND/OR OTHER DATA CONTAINED HERE IN MAY BE REPRODUCED, MODIFIED, TRANSMITTED OR USED IN ANY FORM BY ANY MEANS FOR ANY PURPOSE WITH OUT THE PRIOR WRITTEN CONSENT OF G6 STUDIO OTHER THAN FOR THE SOLE PURPOSE FOR WHICH SUCH DRAWINGS, DESIGN AND/OR OTHER DATA ARE PROVIDED.

DIMENSIONS:


CONTRACTORS SHALL WORK FROM FIGURED DIMENSIONS ONLY. CONTRACTORS MUST CHECK ALL DIMENSIONS ONSITE. DISCREPANCIES MUST BE REPORTED IMMEDIATELY TO G6 STUDIO LTD FOR CLARIFICATION BEFORE PROCEEDING ON RELEVANT WORK.

GENERAL NOTES:



1. ALL DIMENSIONS ARE IN MILLIMETRES UNLESS OTHERWISE STATED
2. ALL WORK TO BE CARRIED OUT IN ACCORDANCE WITH THE CURRENT EDITION OF THE BUILDING REGULATIONS 1991 (INCLUDING AMENDMENTS) AND ALL RELEVANT BRITISH STANDARDS/CODES OF PRACTICE
3. THE CONTRACTOR IS RESPONSIBLE FOR THE CORRECT SETTING OUT OF THE WORKS ON SITE. ALL DIMENSIONS TO BE CHECKED PRIOR TO FABRICATION OF MATERIALS AND COMMENCEMENT OF WORKS.
4. THIS DRAWING IS TO BE READ IN CONJUNCTION WITH ALL RELEVANT DRAWINGS AND SPECIFICATIONS
5. ALL PROPOSED MATERIALS ARE TO BE SIMILAR IN APPEARANCE TO THAT OF THE EXISTING HOUSE, UNLESS OTHERWISE STATED

NOTES:

1. ALL DIMENSIONS TO BE CHECKED ON SITE.
2. ALL DISCREPANCIES TO BE REPORTED TO G6 STUDIO.
3. REFER TO STRUCTURAL SPECIFICATION FOR ALL STRUCTURAL ELEMENTS.

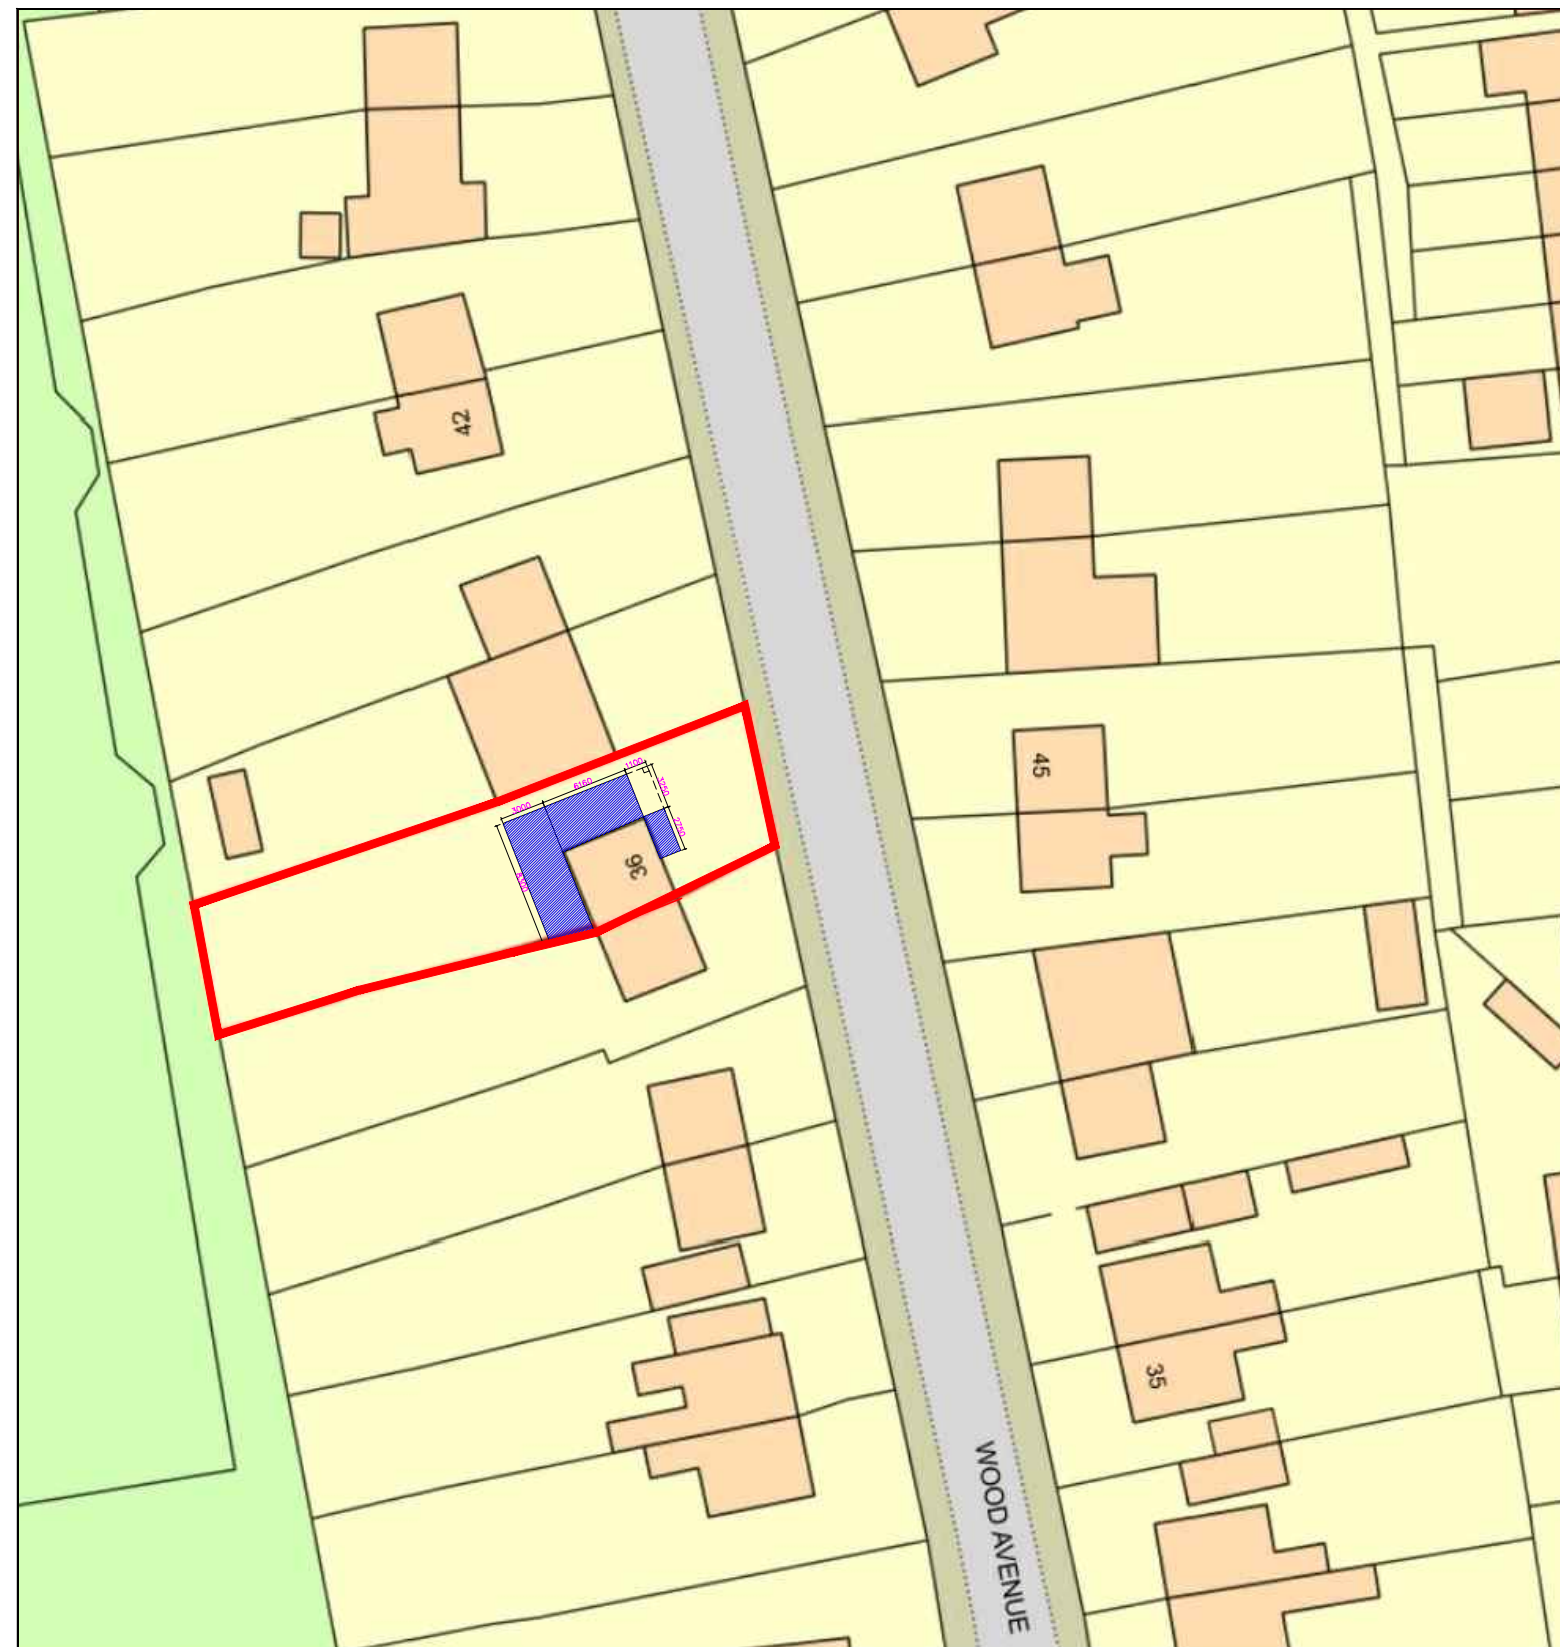

PROPOSED SITE BLOCK PLAN
SCALE 1:500@A3

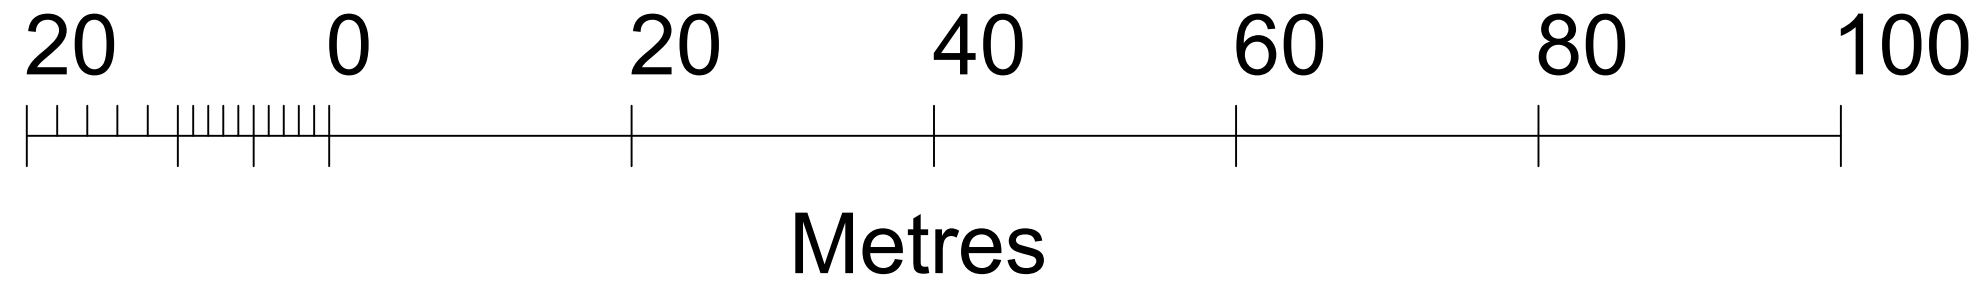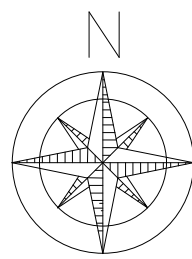

ISSUE	DATE	INITIALS	DESCRIPTION
A	03.10.2023	MA	FIRST ISSUE


PROJECT
36 wood avenue
Wolverhampton
WV11 1NL

DWG TITLE
Proposed 2 Storey Side Extension &
Single Storey Rear Extension With Alterations

CLIENT -- **ISSUE** A

DWG NO:
36 - WA - 107

SCALE	DATE	DRAWN BY
1:500@A3	03.10.2023	MA

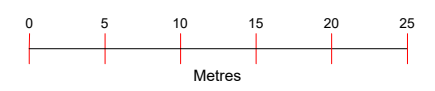

COPYRIGHT:

G6 STUDIO RESERVES ALL RIGHTS TO THESE DRAWINGS, DESIGN AND/OR ANY OTHER DATA CONTAINED HERE IN NO PART OF THE DRAWINGS, DESIGNS AND/OR OTHER DATA CONTAINED HERE IN MAY BE REPRODUCED, MODIFIED, TRANSMITTED OR USED IN ANY FORM BY ANY MEANS FOR ANY PURPOSE WITH OUT THE PRIOR WRITTEN CONSENT OF G6 STUDIO OTHER THAN FOR THE SOLE PURPOSE FOR WHICH SUCH DRAWINGS, DESIGN AND/OR OTHER DATA ARE PROVIDED.

DIMENSIONS:


CONTRACTORS SHALL WORK FROM FIGURED DIMENSIONS ONLY. CONTRACTORS MUST CHECK ALL DIMENSIONS ONSITE. DISCREPANCIES MUST BE REPORTED IMMEDIATELY TO G6 STUDIO LTD FOR CLARIFICATION BEFORE PROCEEDING ON RELEVANT WORK.

GENERAL NOTES:

1. ALL DIMENSIONS ARE IN MILLIMETRES UNLESS OTHERWISE STATED
2. ALL WORK TO BE CARRIED OUT IN ACCORDANCE WITH THE CURRENT EDITION OF THE BUILDING REGULATIONS 1991 (INCLUDING AMENDMENTS) AND ALL RELEVANT BRITISH STANDARDS/CODES OF PRACTICE
3. THE CONTRACTOR IS RESPONSIBLE FOR THE CORRECT SETTING OUT OF THE WORKS ON SITE. ALL DIMENSIONS TO BE CHECKED PRIOR TO FABRICATION OF MATERIALS AND COMMENCEMENT OF WORKS.
4. THIS DRAWING IS TO BE READ IN CONJUNCTION WITH ALL RELEVANT DRAWINGS AND SPECIFICATIONS
5. ALL PROPOSED MATERIALS ARE TO BE SIMILAR IN APPEARANCE TO THAT OF THE EXISTING HOUSE, UNLESS OTHERWISE STATED


NOTES:

1. ALL DIMENSIONS TO BE CHECKED ON SITE.
2. ALL DISCREPANCIES TO BE REPORTED TO G6 STUDIO.
3. REFER TO STRUCTURAL SPECIFICATION FOR ALL STRUCTURAL ELEMENTS.

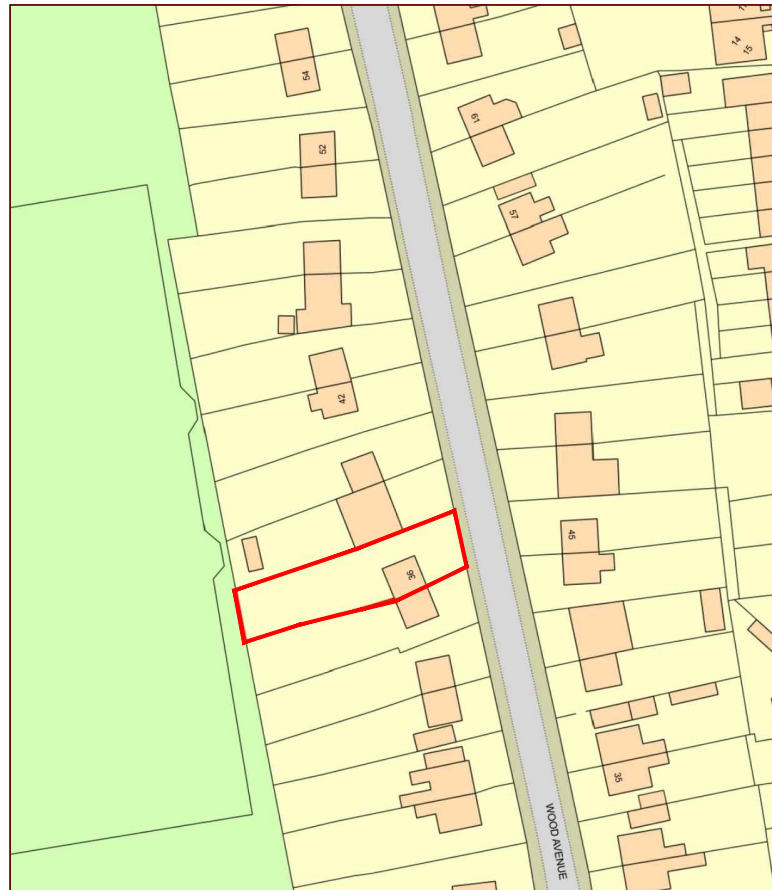

PROPOSED LOCATION PLAN

SCALE 1:1250@A4

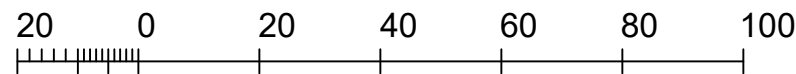

Metres

ISSUE	DATE	INITIALS	DESCRIPTION
A	03.10.2023	MA	FIRST ISSUE

PROJECT

36 wood avenue
Wolverhampton
WV11 1NL

DWG TITLE

Proposed 2 Storey Side Extension & Single
Storey Rear Extension With Porch Erection

CLIENT	ISSUE
--	A

DWG NO:
36 - WA - 108

SCALE	DATE	DRAWN BY
1:1250@A3	03.10.2023	MA

COPYRIGHT:

G6 STUDIO RESERVES ALL RIGHTS TO THESE DRAWINGS, DESIGN AND/OR ANY OTHER DATA CONTAINED HERE IN NO PART OF THE DRAWINGS, DESIGNS AND/OR OTHER DATA CONTAINED HERE IN MAY BE REPRODUCED, MODIFIED, TRANSMITTED OR USED IN ANY FORM BY ANY MEANS FOR ANY PURPOSE WITH OUT THE PRIOR WRITTEN CONSENT OF G6 STUDIO OTHER THAN FOR THE SOLE PURPOSE FOR WHICH SUCH DRAWINGS, DESIGN AND/OR OTHER DATA ARE PROVIDED.

DIMENSIONS:


CONTRACTORS SHALL WORK FROM FIGURED DIMENSIONS ONLY. CONTRACTORS MUST CHECK ALL DIMENSIONS ONSITE. DISCREPANCIES MUST BE REPORTED IMMEDIATELY TO G6 STUDIO LTD FOR CLARIFICATION BEFORE PROCEEDING ON RELEVANT WORK.

GENERAL NOTES:

1. ALL DIMENSIONS ARE IN MILLIMETRES UNLESS OTHERWISE STATED
2. ALL WORK TO BE CARRIED OUT IN ACCORDANCE WITH THE CURRENT EDITION OF THE BUILDING REGULATIONS 1991 (INCLUDING AMENDMENTS) AND ALL RELEVANT BRITISH STANDARDS/CODES OF PRACTICE
3. THE CONTRACTOR IS RESPONSIBLE FOR THE CORRECT SETTING OUT OF THE WORKS ON SITE. ALL DIMENSIONS TO BE CHECKED PRIOR TO FABRICATION OF MATERIALS AND COMMENCEMENT OF WORKS.
4. THIS DRAWING IS TO BE READ IN CONJUNCTION WITH ALL RELEVANT DRAWINGS AND SPECIFICATIONS
5. ALL PROPOSED MATERIALS ARE TO BE SIMILAR IN APPEARANCE TO THAT OF THE EXISTING HOUSE, UNLESS OTHERWISE STATED


NOTES:

1. ALL DIMENSIONS TO BE CHECKED ON SITE.
2. ALL DISCREPANCIES TO BE REPORTED TO G6 STUDIO.
3. REFER TO STRUCTURAL SPECIFICATION FOR ALL STRUCTURAL ELEMENTS.

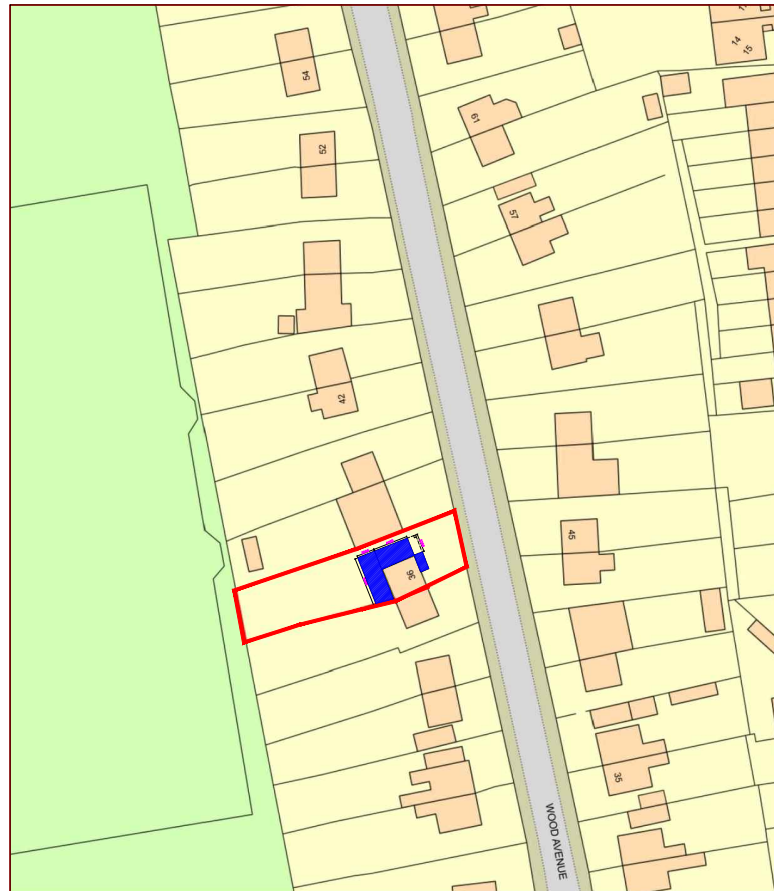

PROPOSED LOCATION PLAN

SCALE 1:1250@A3

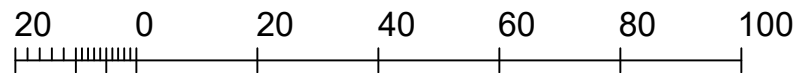

Metres

ISSUE	DATE	INITIALS	DESCRIPTION
A	03.10.2023	MA	FIRST ISSUE

PROJECT

36 wood avenue
Wolverhampton
WV11 1NL

DWG TITLE

Proposed 2 Storey Side Extension & Single Storey Rear Extension With Porch Erection

CLIENT	ISSUE	
--	A	
DWG NO:		
36 - WA - 109		
SCALE	DATE	DRAWN BY
1:1250@A3	03.10.2023	MA