


1 | Ground Floor Plan

1 : 100 A-200

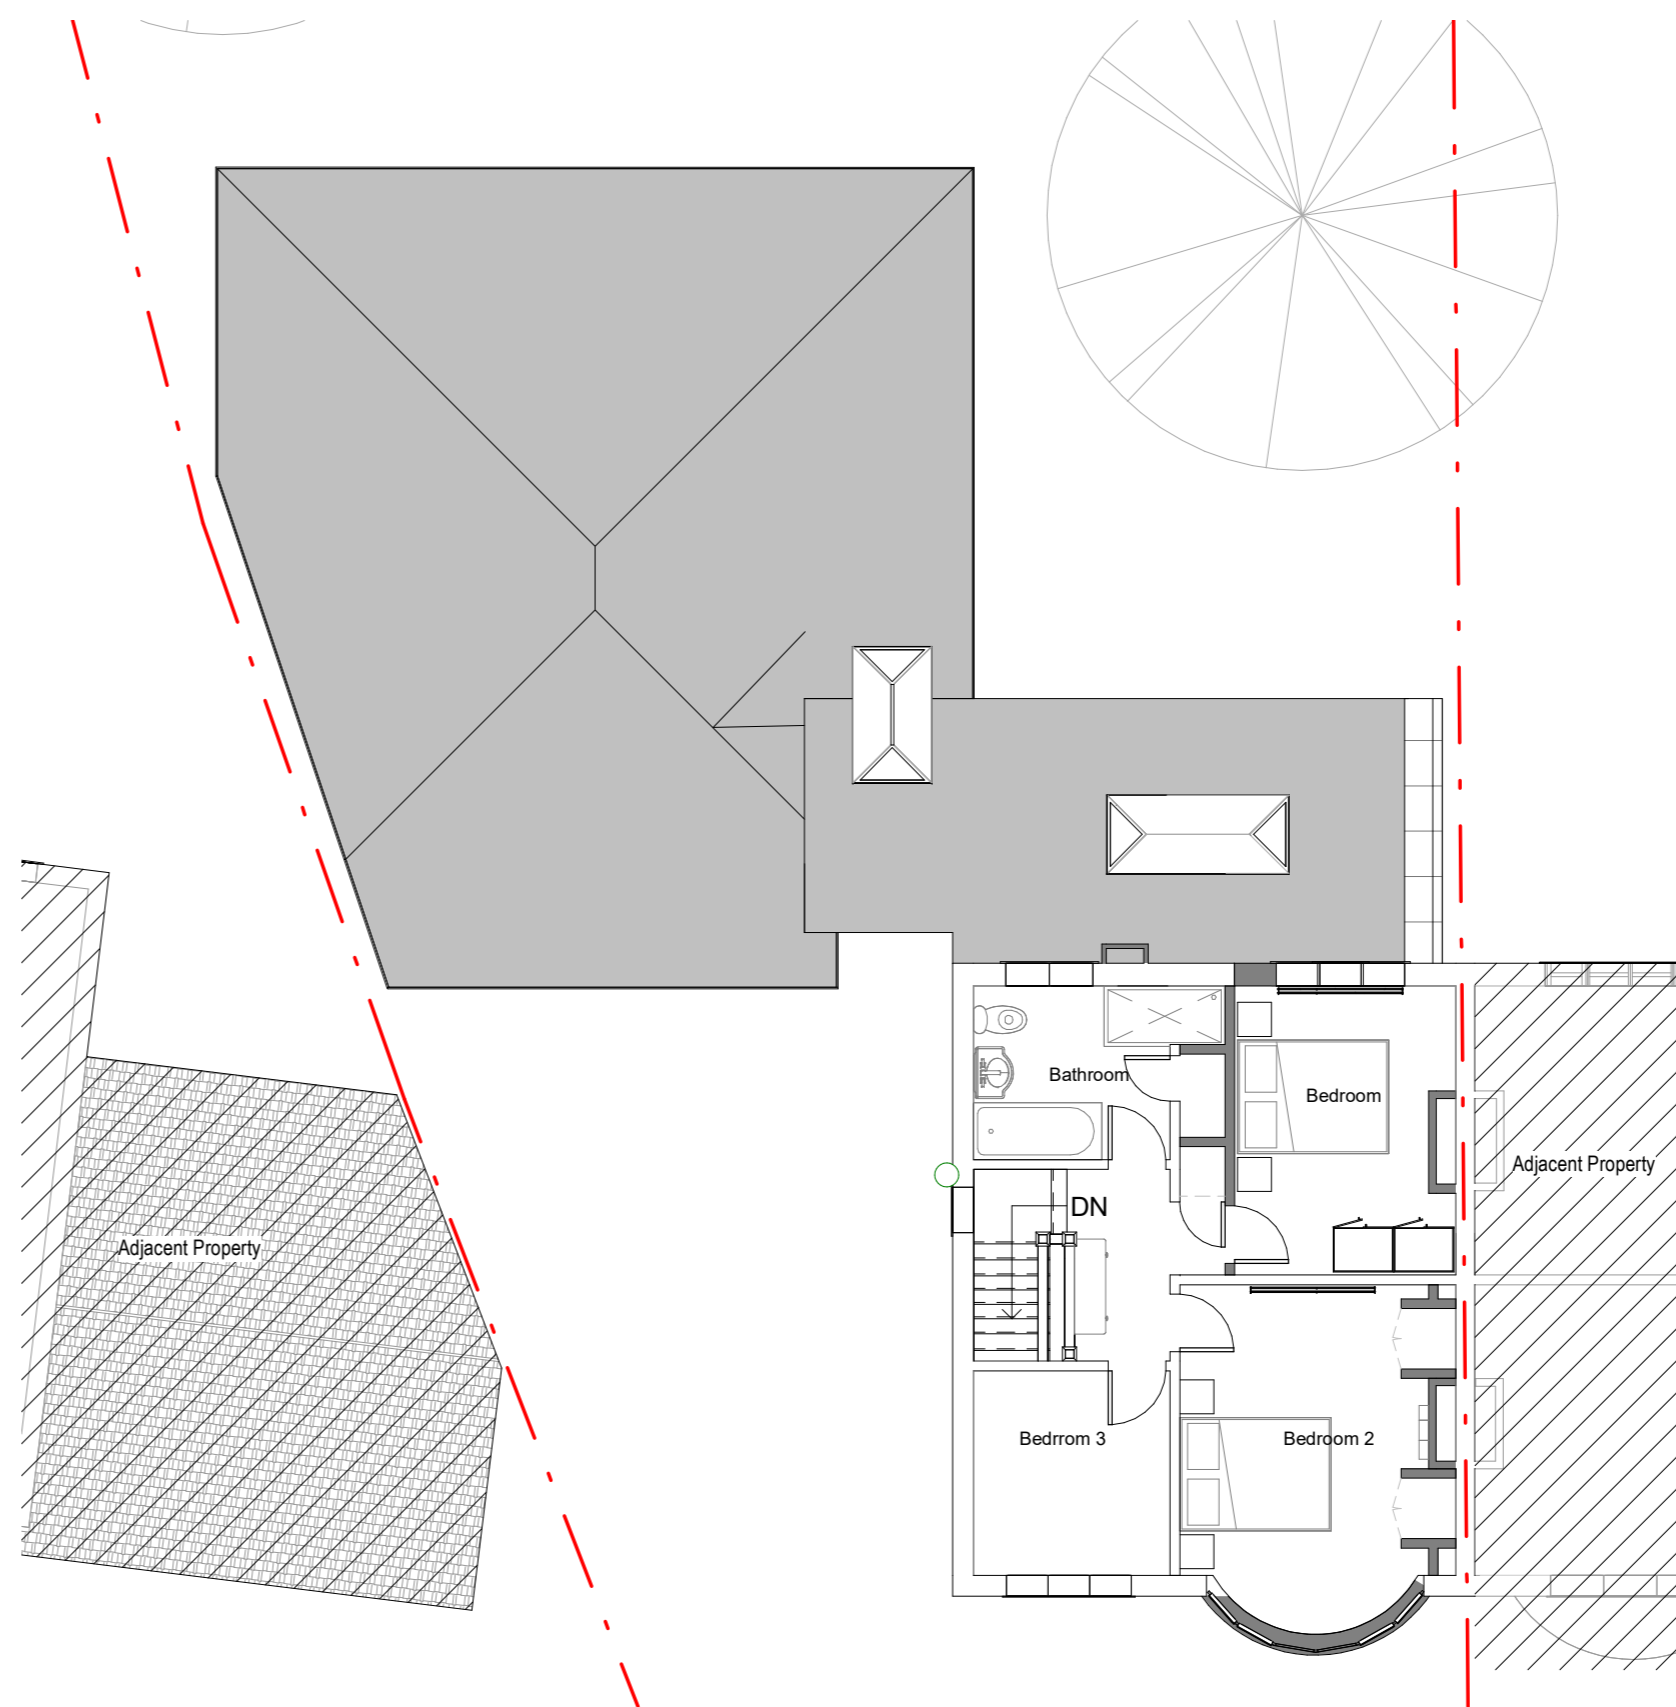

2 | First Floor Plan

1 : 100 A-200



3 | Proposed Front View

A-200



4 | Proposed Rear View

A-200



5 | Section 10


1 : 100 A-200

© 2020 Pinnacle Architecture Limited

- This drawing has been prepared in accordance with the scope of Pinnacle Architecture Limited's appointment with its client and is subject to the terms and conditions of that appointment. Pinnacle Architecture Limited accepts no liability for any use of this document other than by its client and only for the purposes for which it was prepared and provided.
- If received electronically it is the recipients responsibility to print to correct scale. Only written dimensions should be used.

PINNACLE ARCHITECTURE LIMITED
 62-70 TETTENHALL ROAD
 WV1 4TH
 T : 01902 628011
 E : info@pinnarch.co.uk
 W : pinnarch.co.uk

DO NOT SCALE THIS DRAWING- All dimensions to be checked on site, any discrepancies raised with PINNACLE ARCHITECTURE LIMITED.

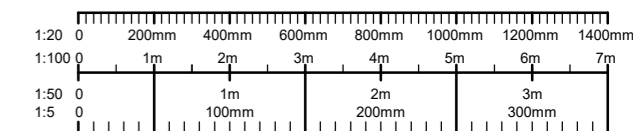

Revision	Description	Date
C	Sheet updated for planning submission	12.02.2024
B	Roof lanterns moved, kitchen/diner depth reduced, log burner introduced and doors altered	09.02.2024
A	Footprint extended. Doors to Lobby moved. Folding Sliding Door Moved	06.11.2023

Revision Description Date

Pinnacle
 Architecture
 Limited

Client
Mr O. Gough

Project
38 Bhylls Lane

Title
Proposed Plans and Section

Scale @ A2	1 : 100	Drawn	DT
Date Created	10/11/22	Checked	MCH

Project Number Drawing Number Drawing Revision
PA 0362 A-200 C

PRELIMINARY