



Exg. Front Elevation.

1:100

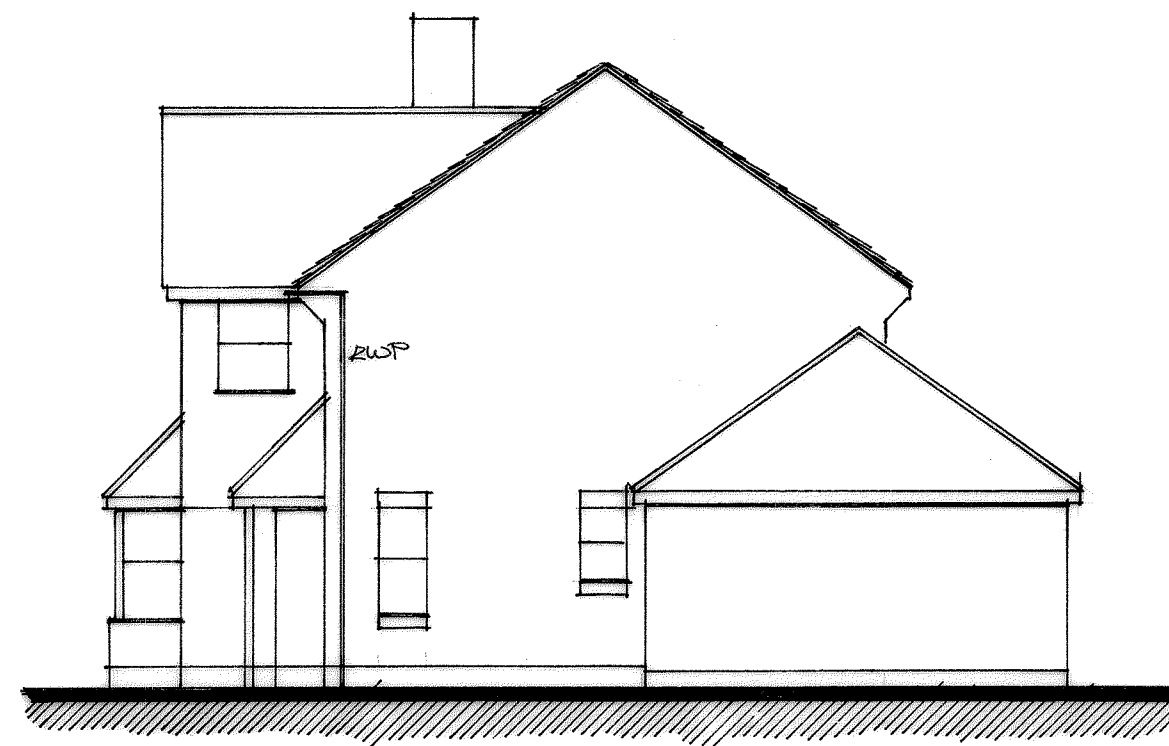


Exg. Side Elevation.

1:100

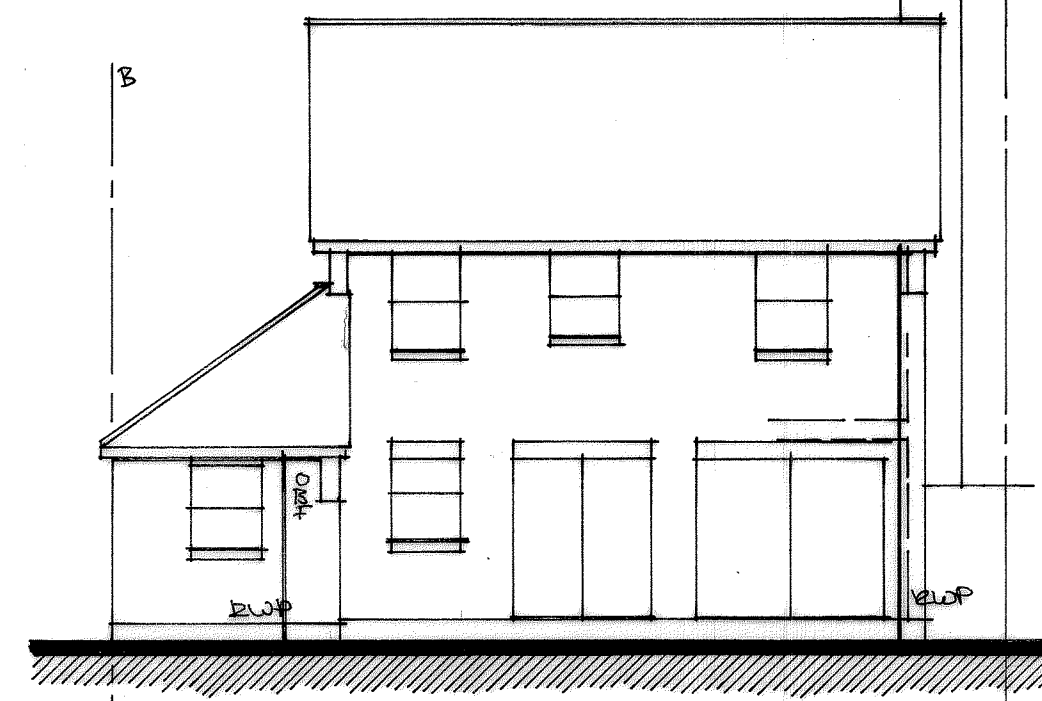



Exg. Rear Elevation.

1:100

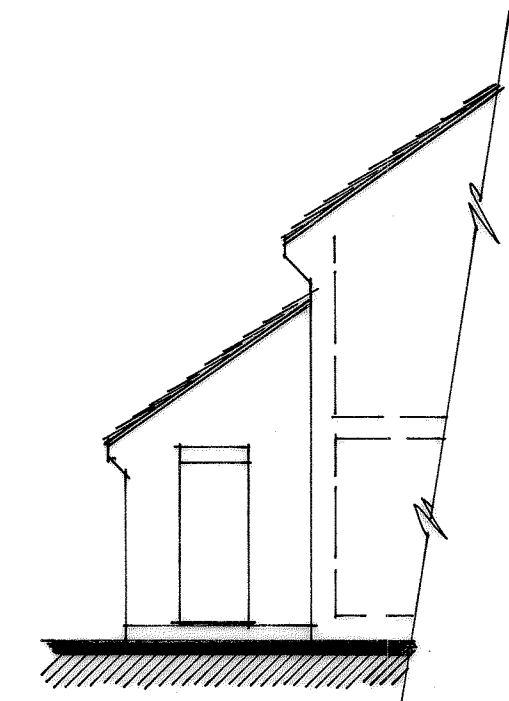

Exg. Side Elevation.


1:100

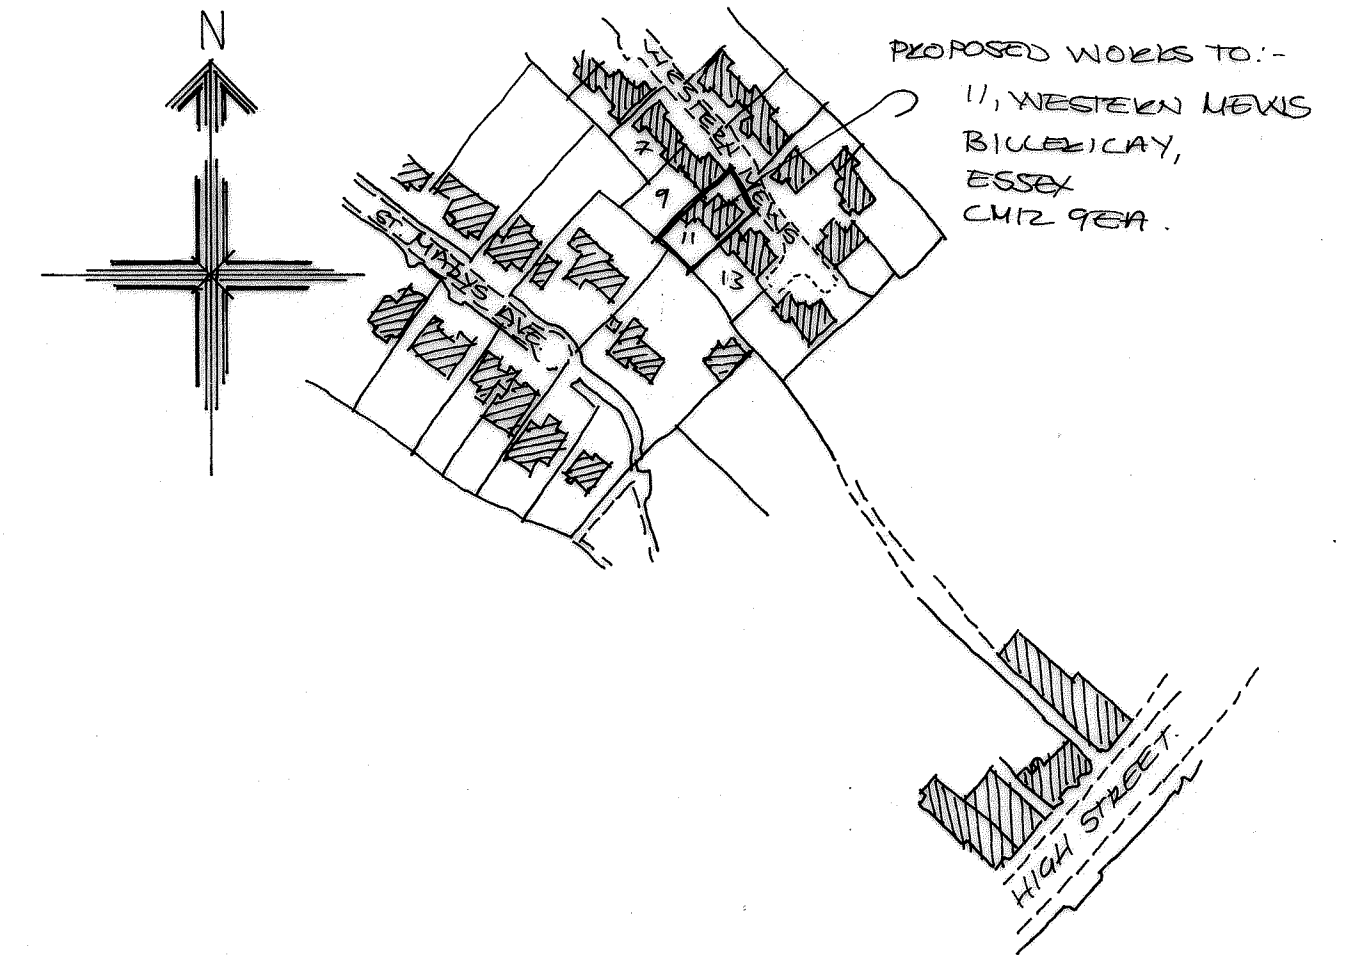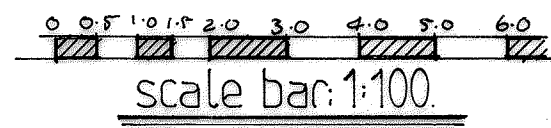

Location Plan.



1:1250

scale bar: 1:1250

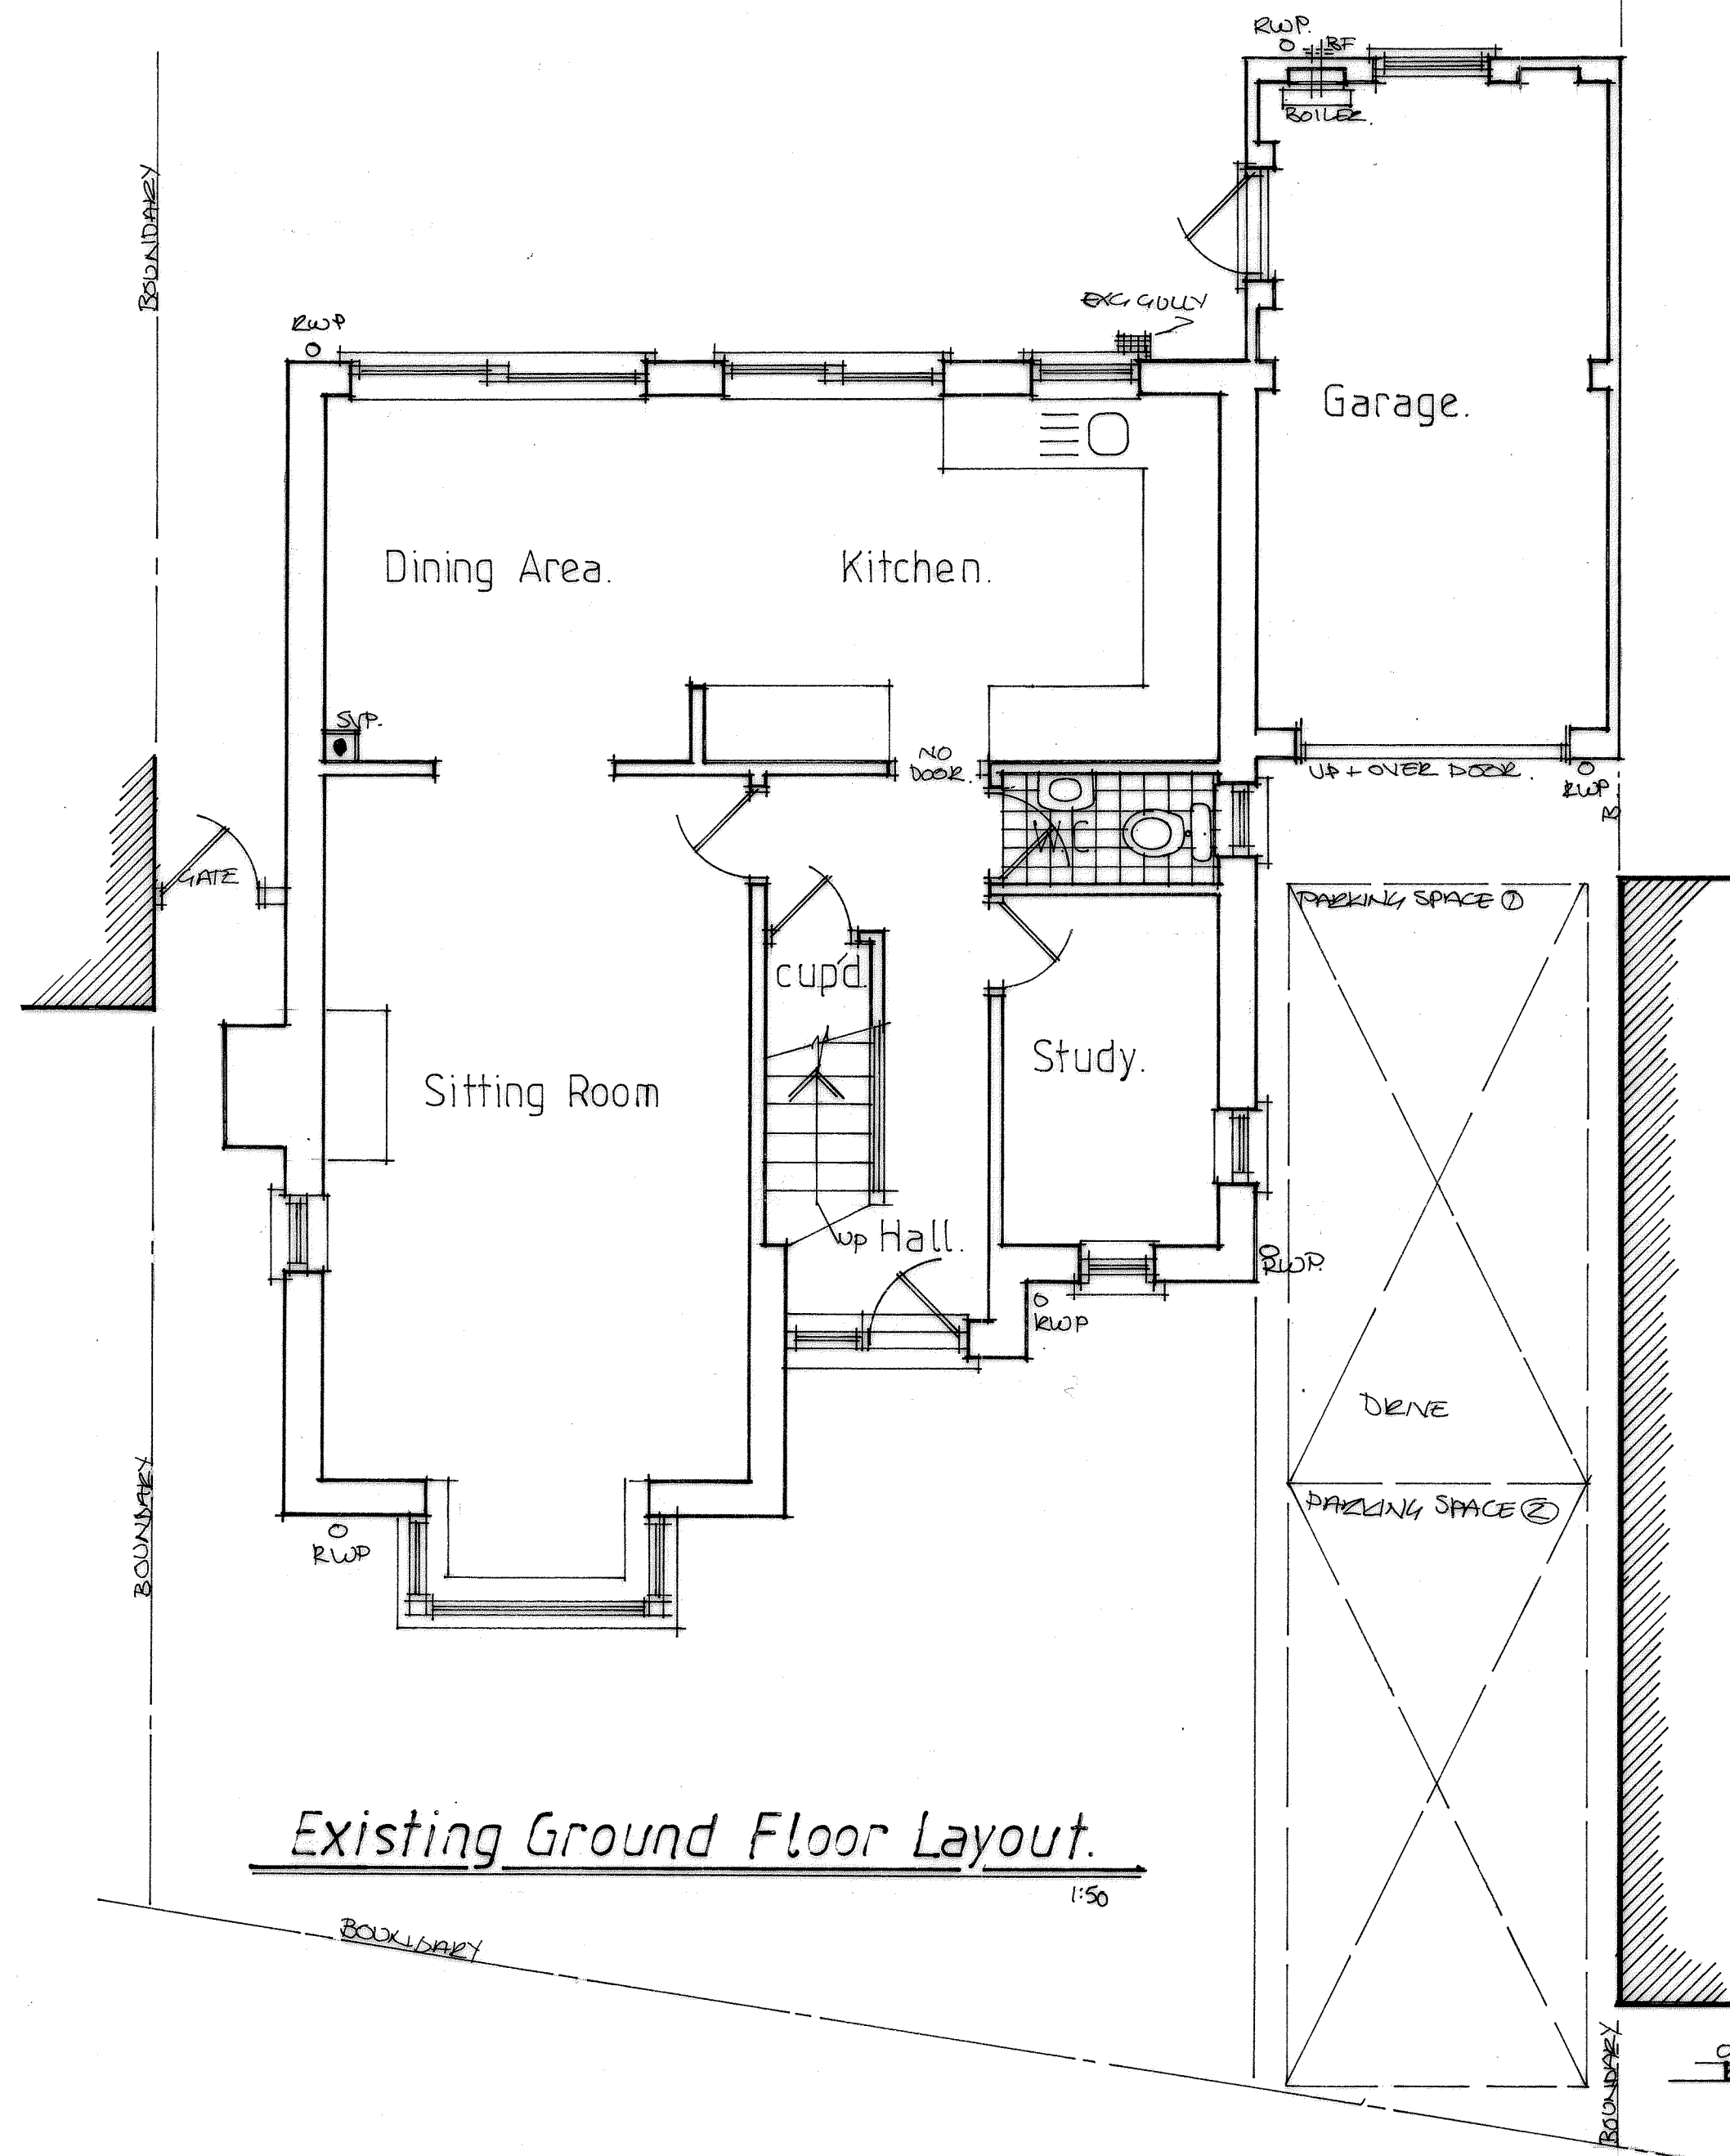

Existing Ground Floor Layout.

1:50

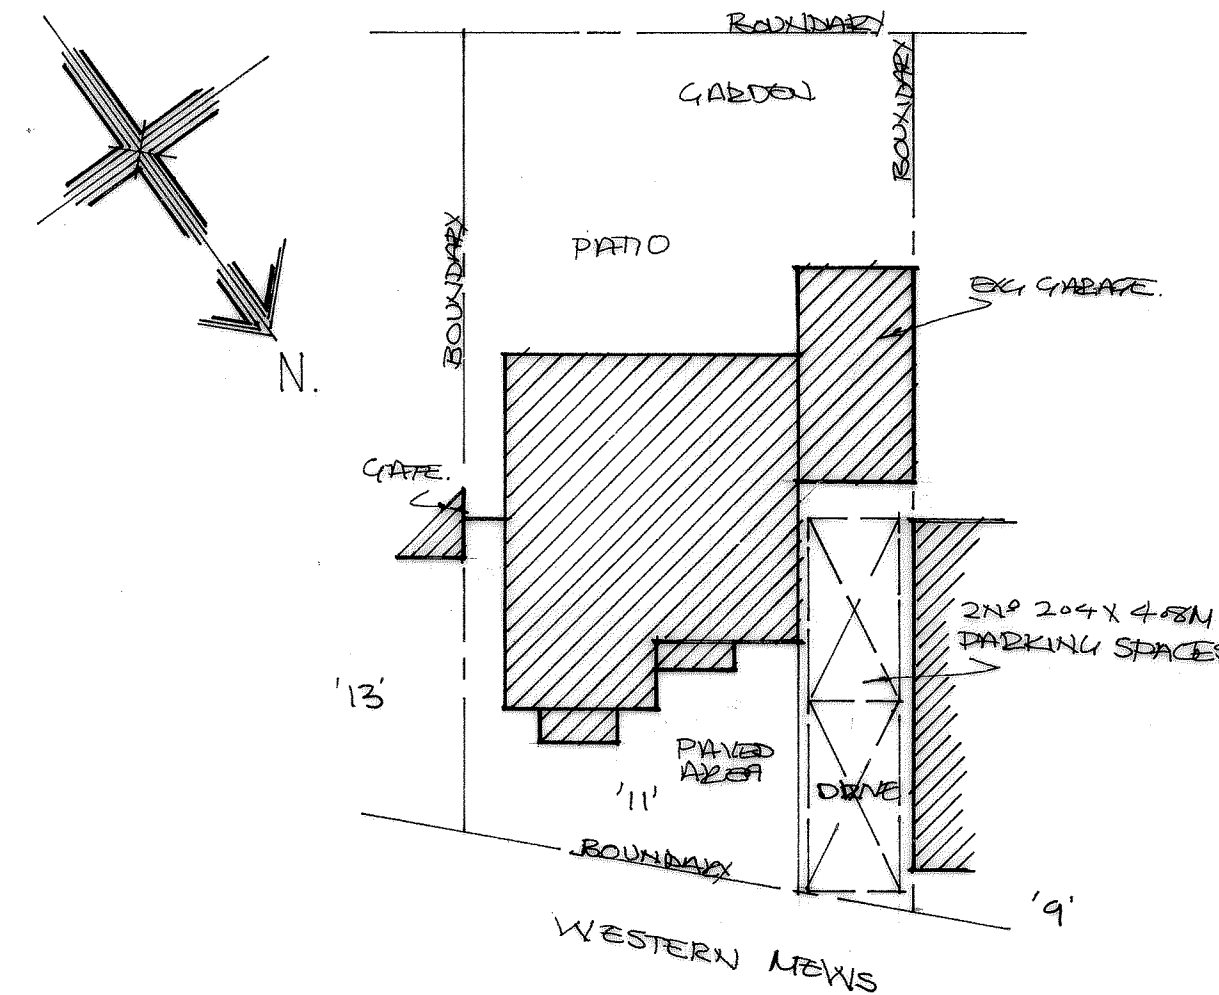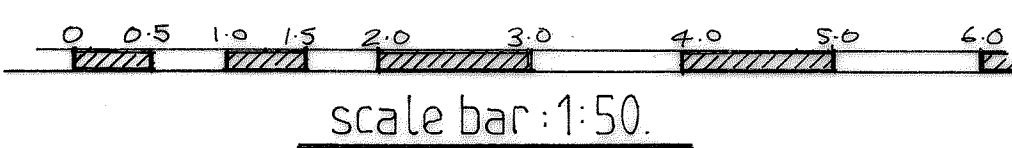

Exg. Block Plan.

1:200

scale bar: 1:200

REV. A:- PLAN COMPLETED 6/2/24

Russell A Broad & Associates.
*Architecture*Surveying*Supervision*
approved designs since 1986.

The Architectural Design Studio.
The Old Cycle Shop, 200 High Street,
Wickham Market, Suffolk IP13 0RF.
Mobile:- 07931 150805.
Email:- RussellBroad1986@gmail.com

Project:-
Existing/Survey Floor
Layout, Elevations, Block
& Location Plans.

Project Address:-
11, Western Mews,
Billericay,
Essex. CM12 9EA.
For:-
Mr Sutherland & Miss Thomas

Drawn:- [Signature] Submitted:- Approved:-

Date:- Jan. 2024 Scale:- 1:50, 1:100, 1:200, 1:1250

Please Scale For Planning Purposes Only.
All Dimensions are to be Checked on Site.
All Works to Relevant Codes of Practice & B.S.'s.
Client and Contractor to ensure compliance with
C.D.M., Health & Safety Regulations & Party Wall
Agreement Act where applicable.

Project Ref:- 81173 Drawing Number:- 01. Rev A