




Existing Layout Plan

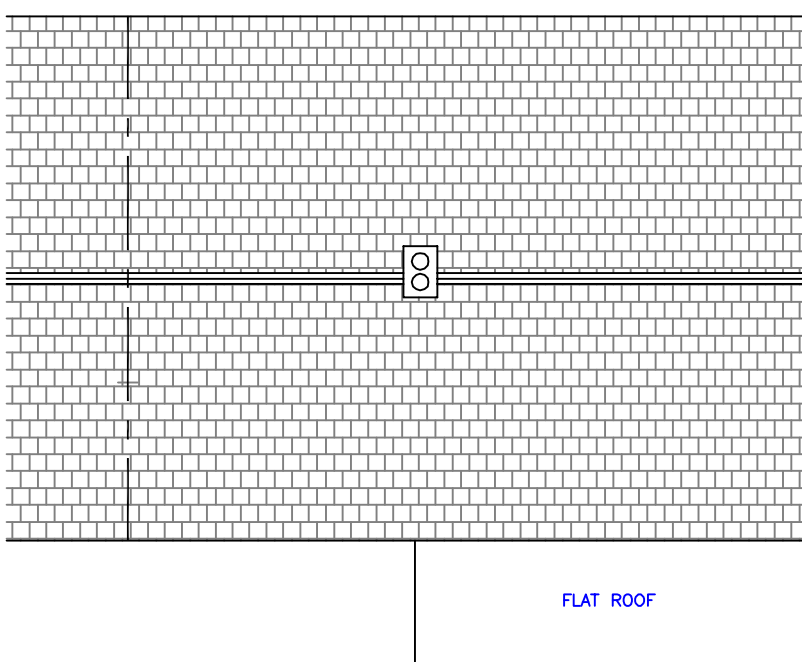


Existing Roof Plan 1:100

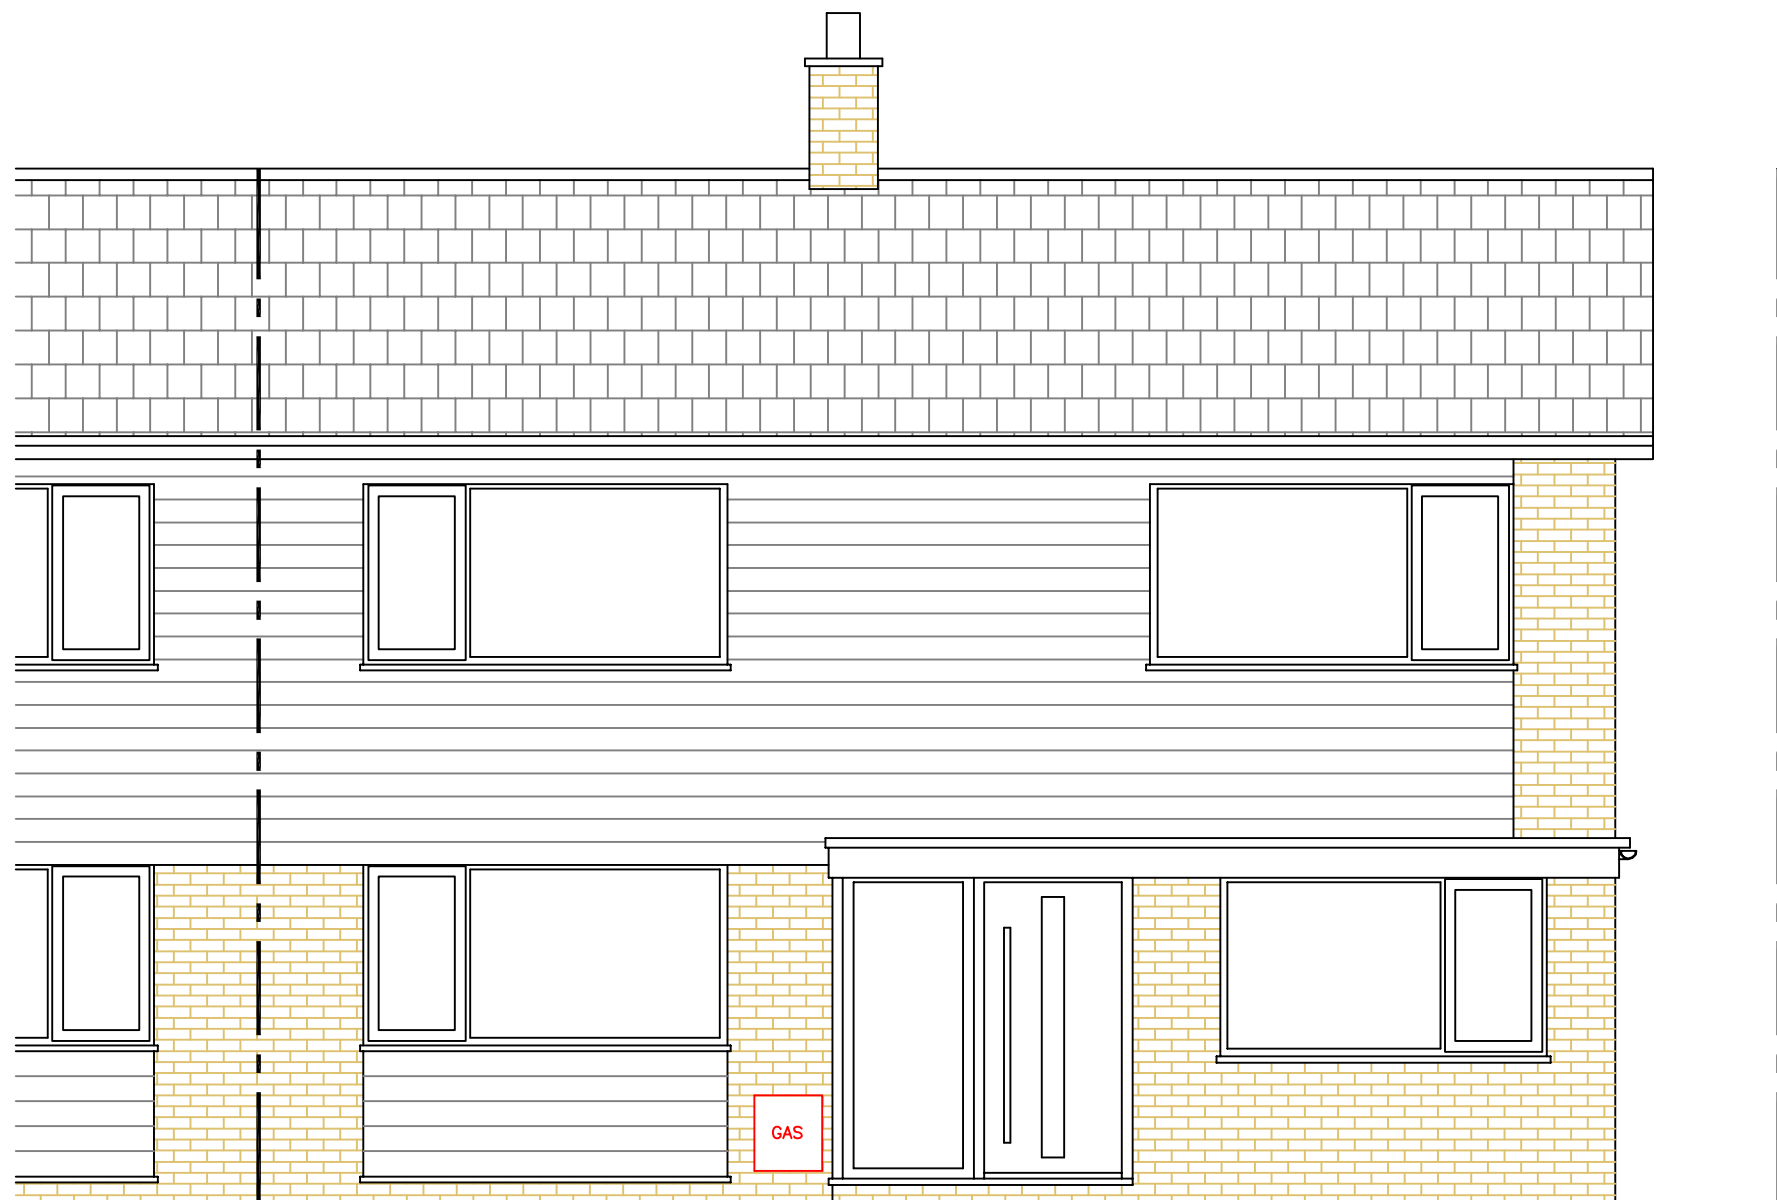



Existing North (Front) Elevation

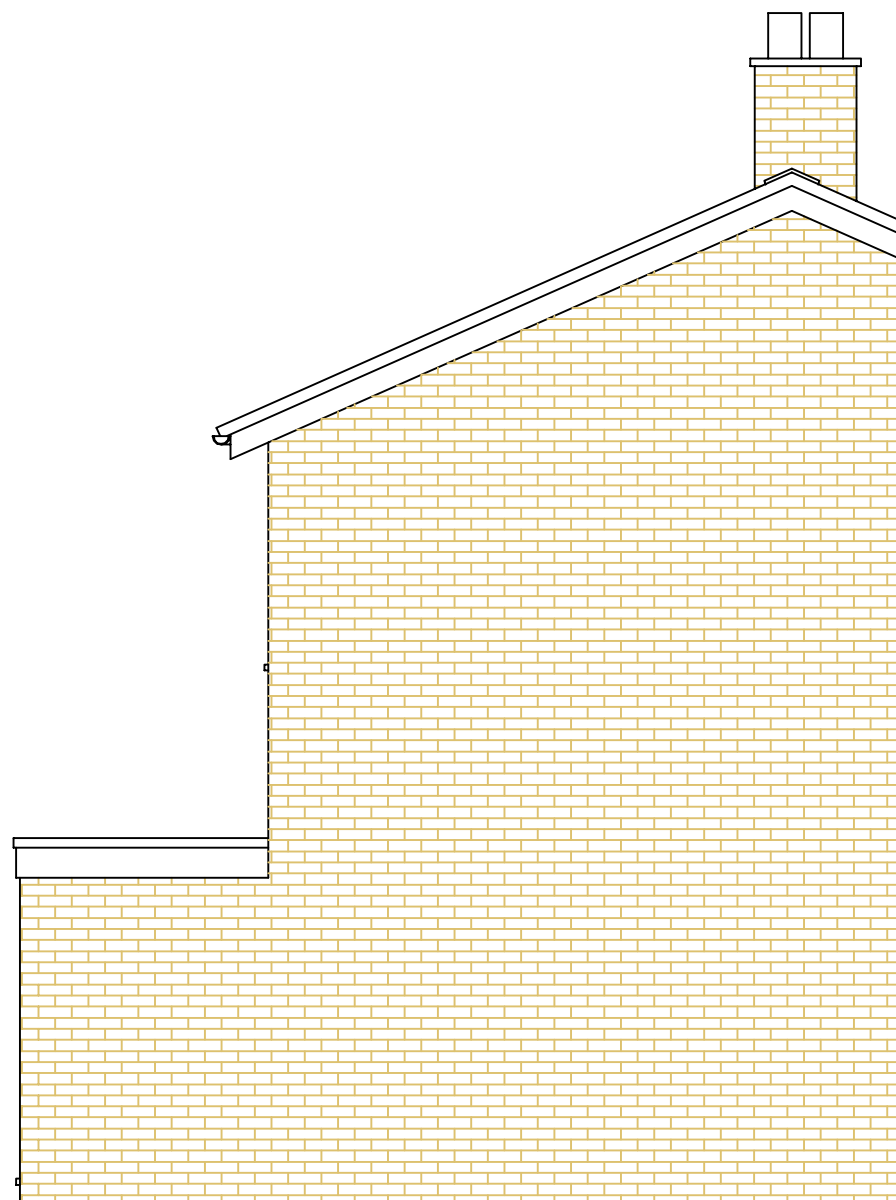


Existing West (Side) Elevation

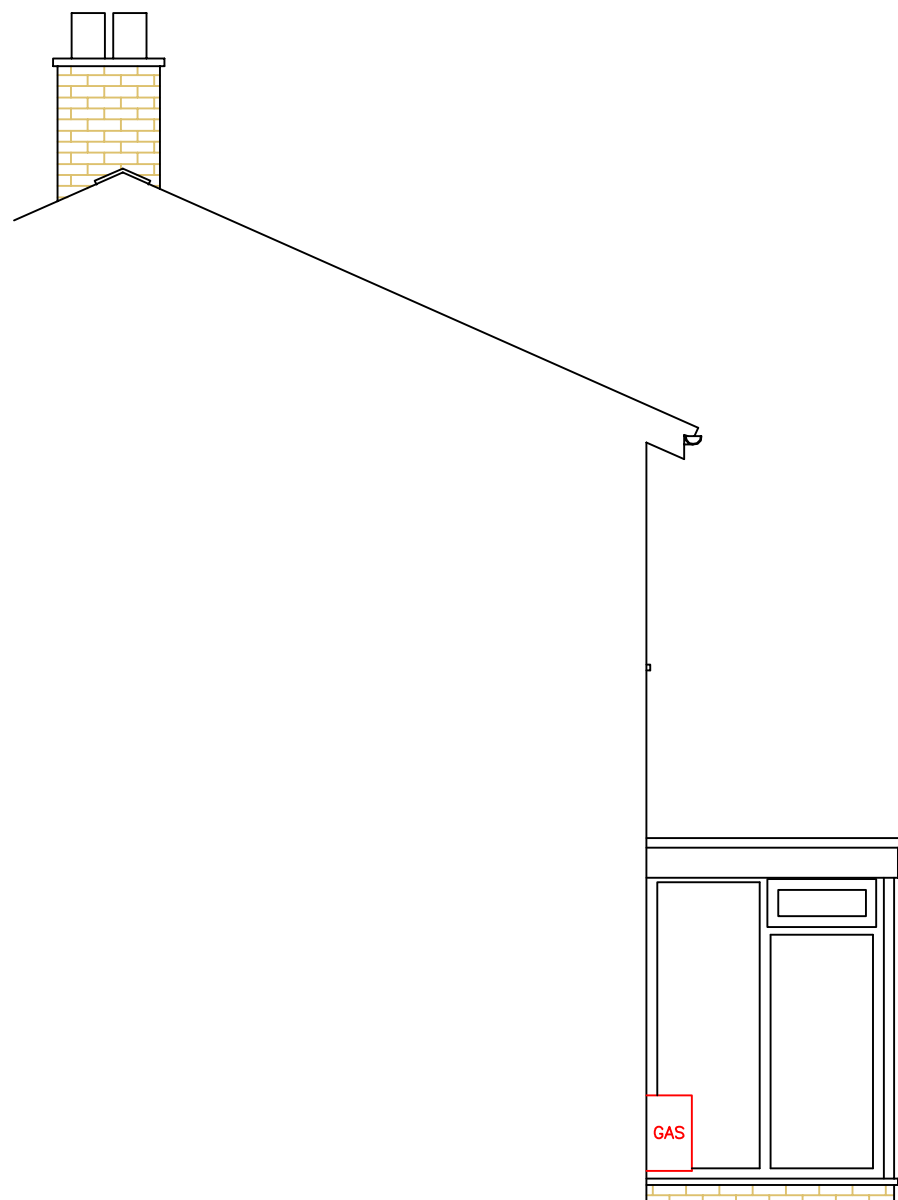



Existing East (Sectional) Elevation

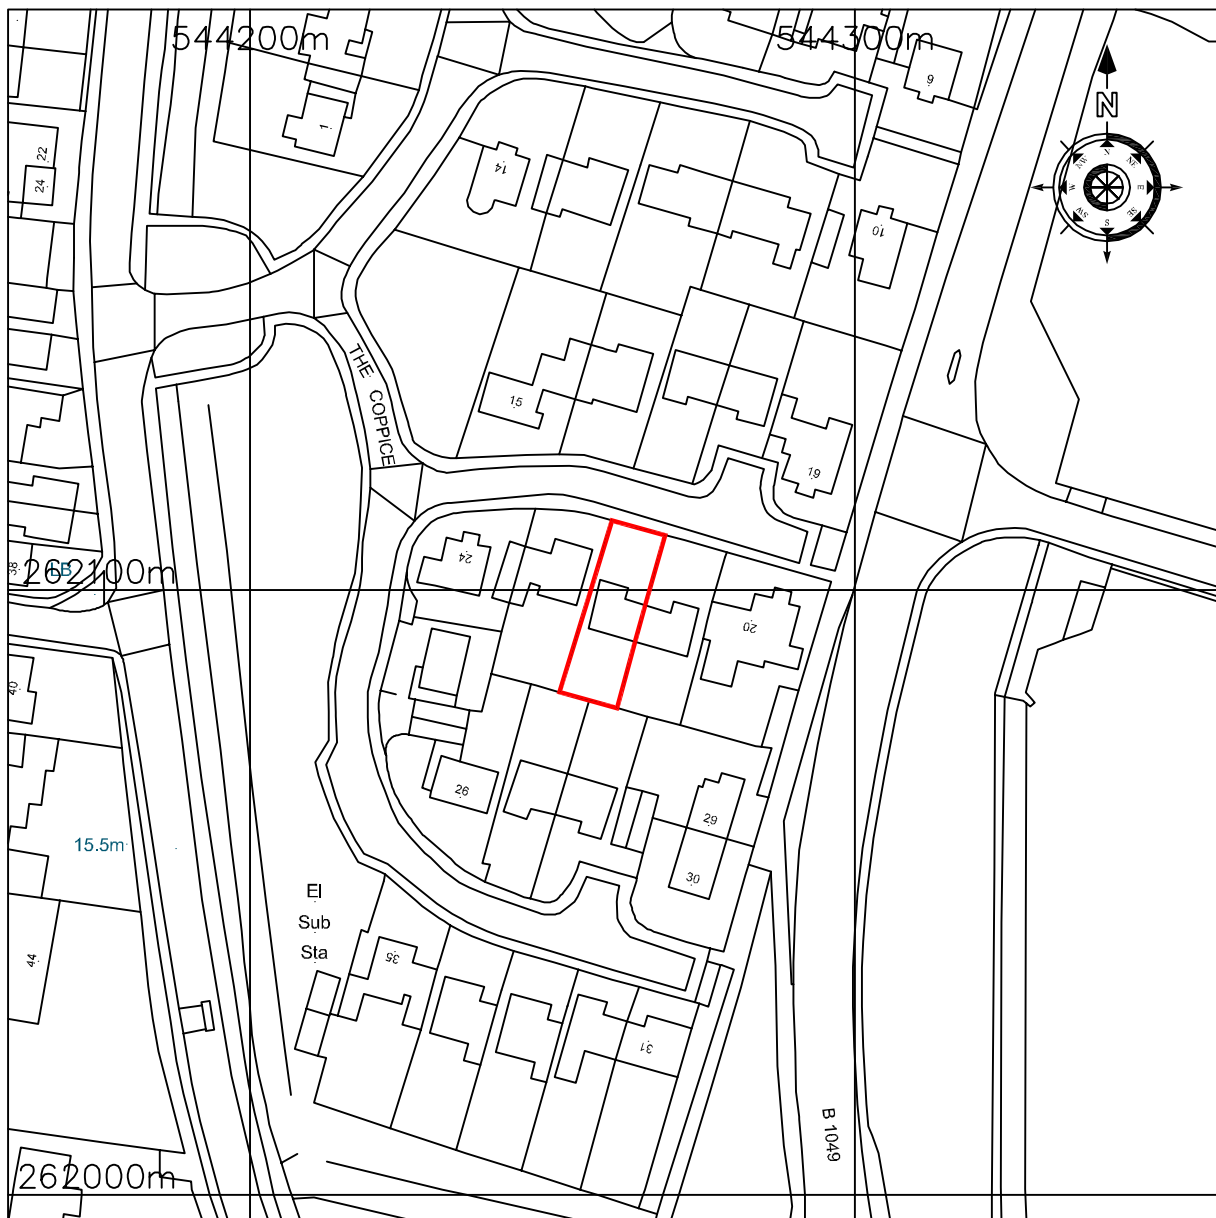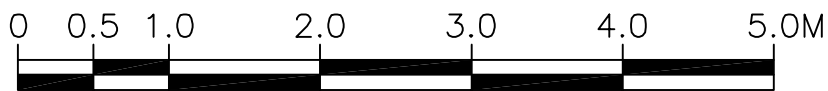


Location Plan 1:1250

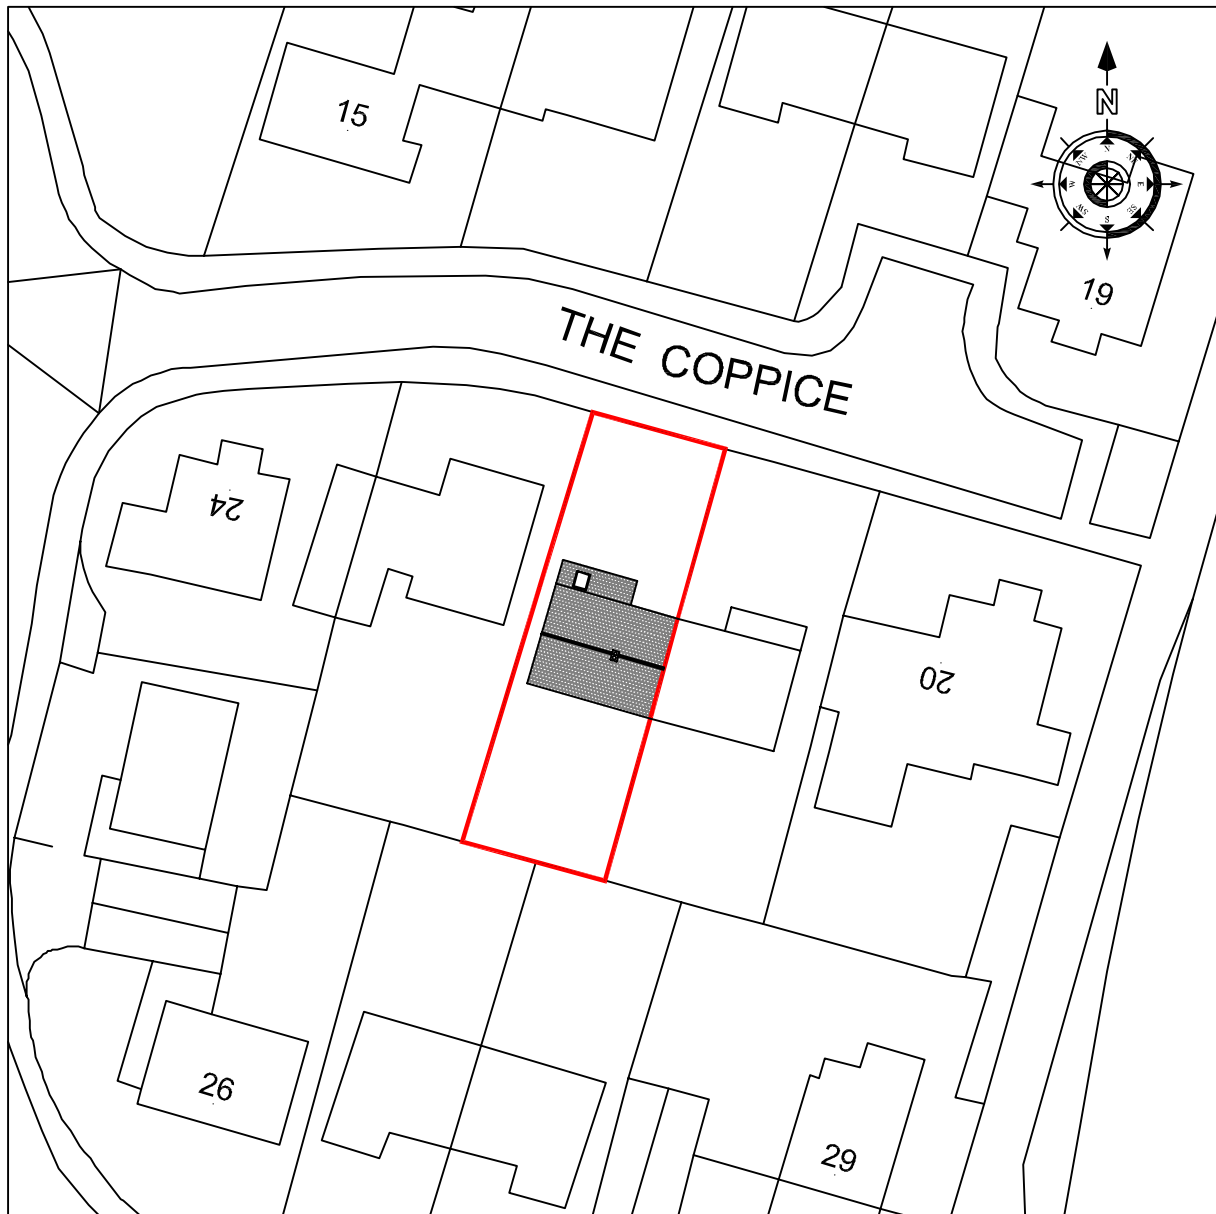


Block Plan 1:500

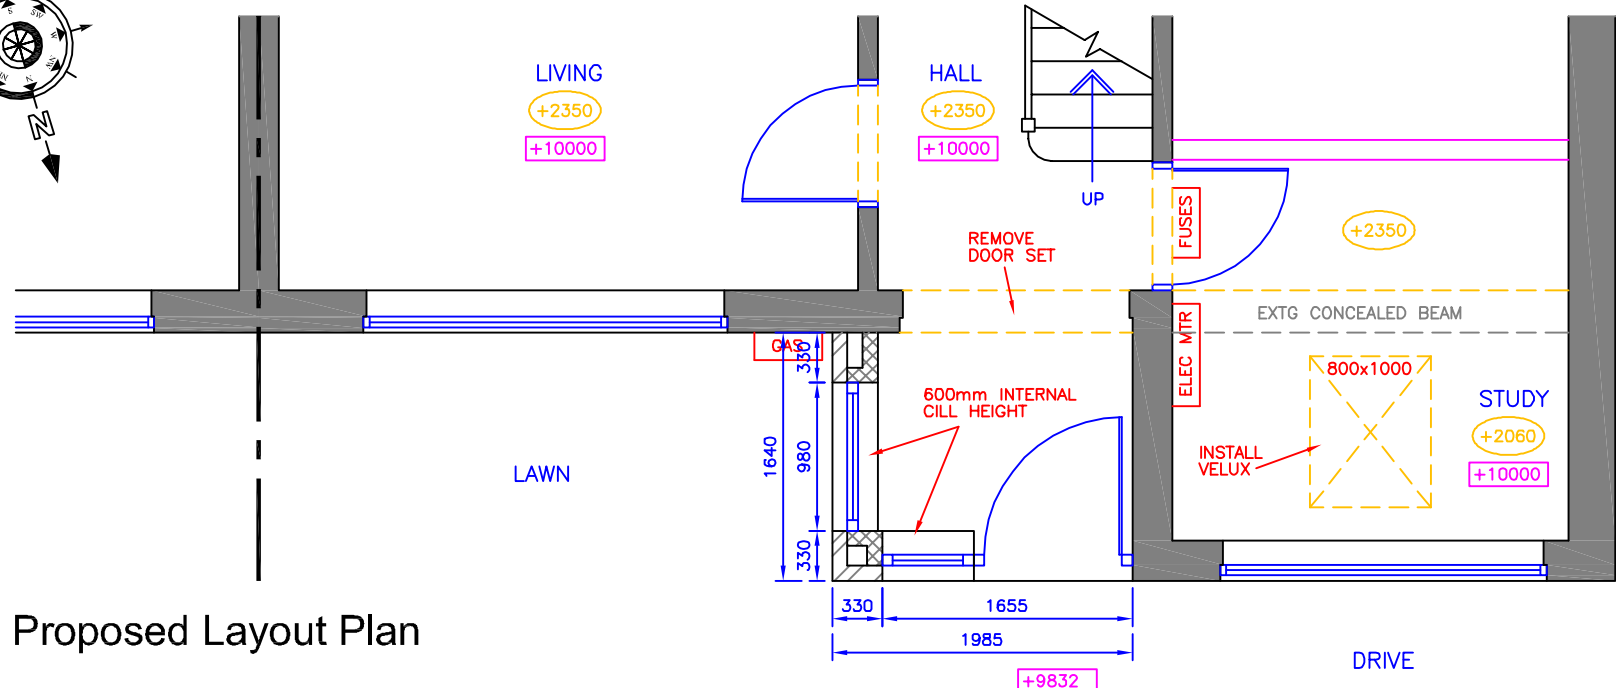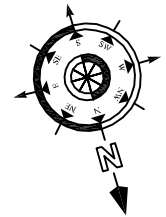


Proposed Layout Plan

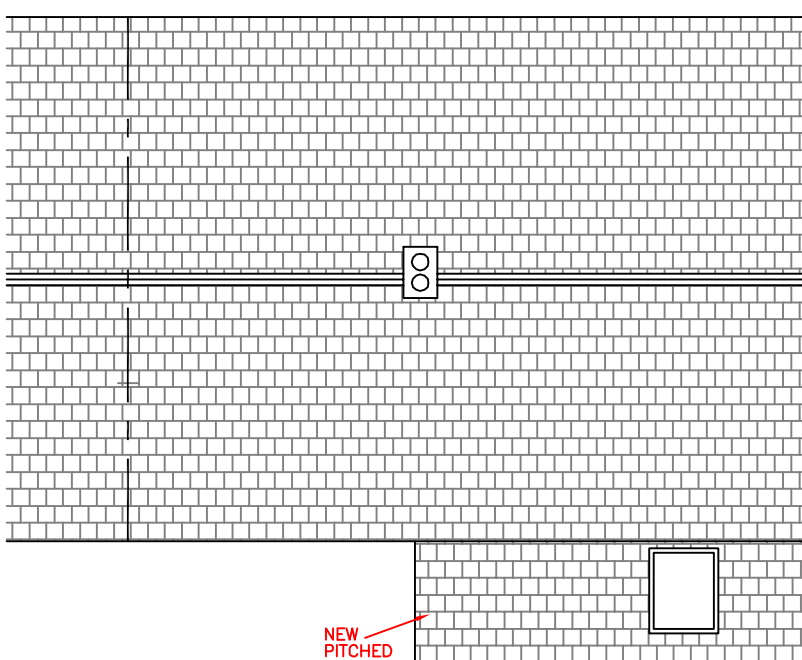


Proposed Roof Plan 1:100

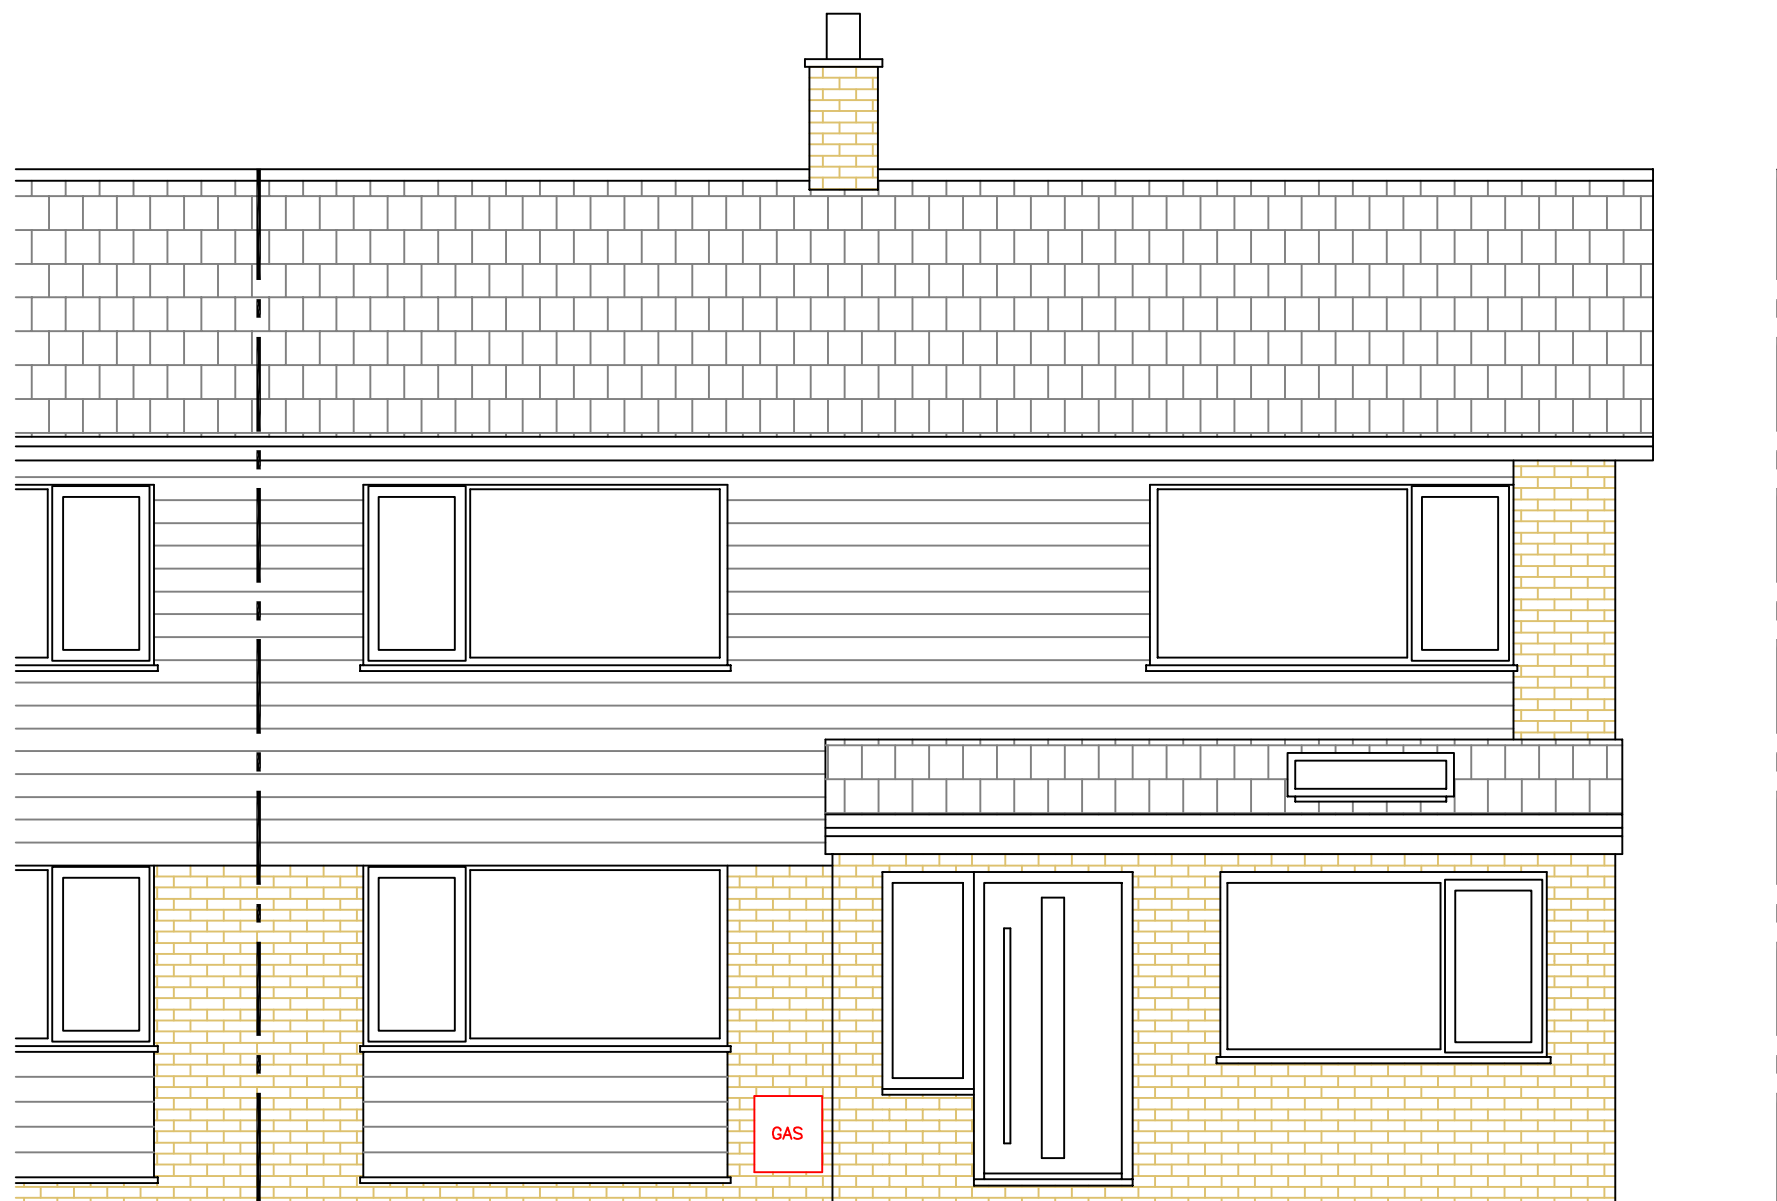


Proposed North (Front) Elevation

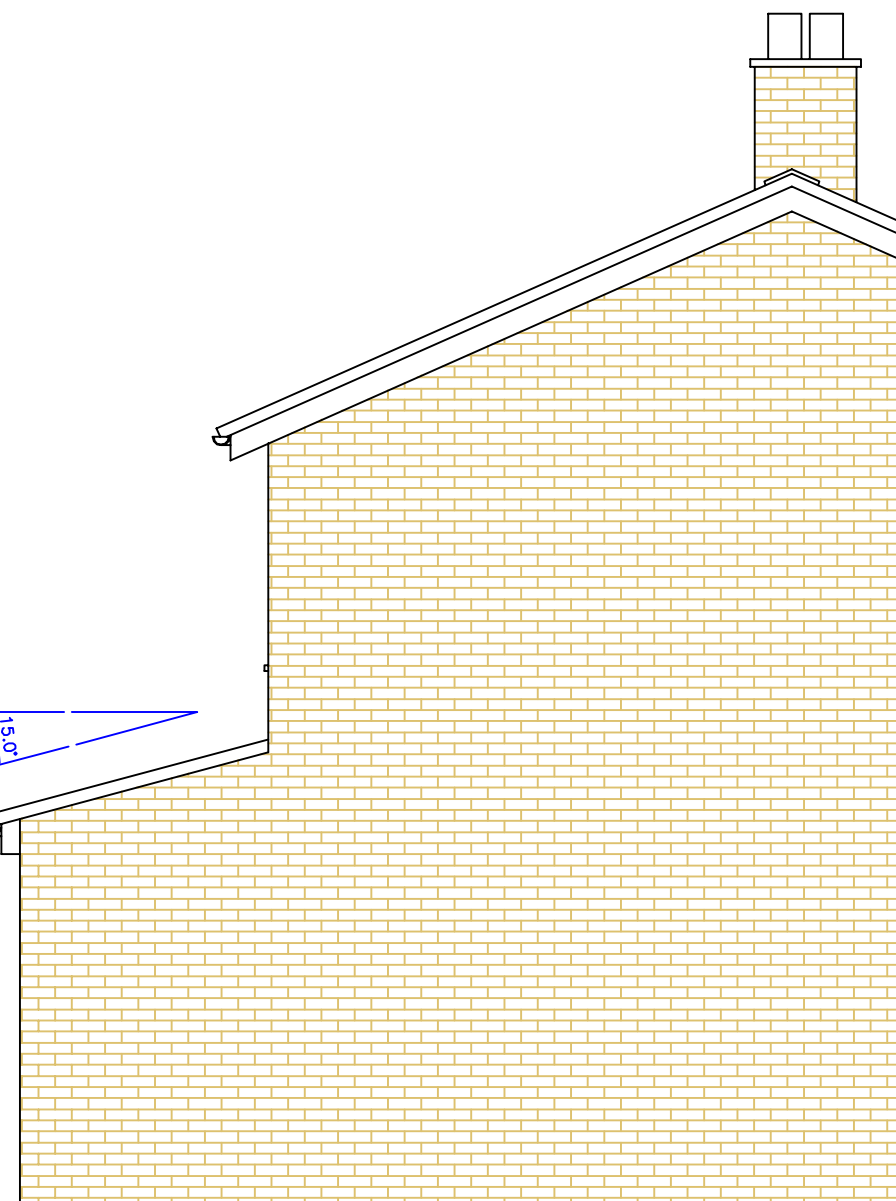

Proposed West (Side) Elevation

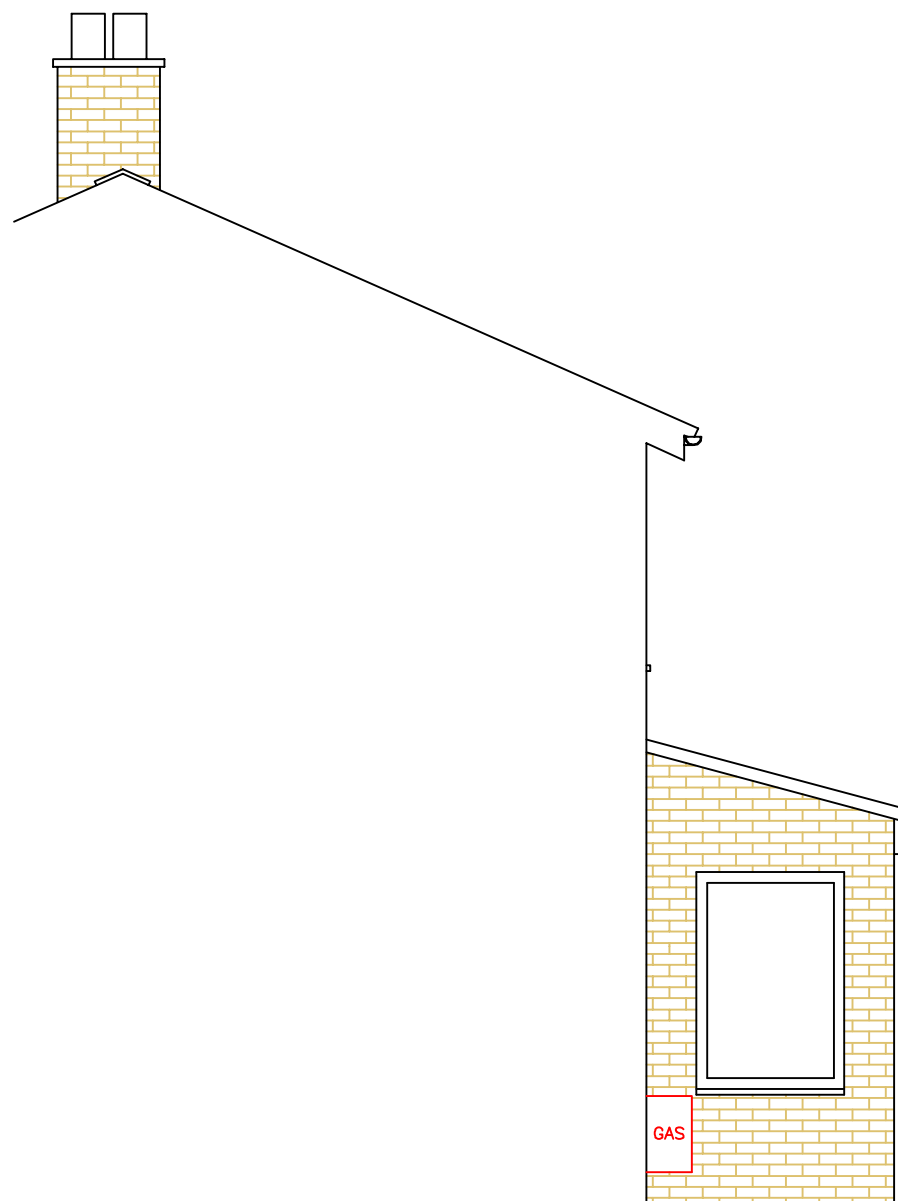

Proposed East (Sectional) Elevation

REV	DESCRIPTION	DATE	BY
			
36 Longstanton Road Over Cambridgeshire CB24 5PP t. 07970 166 956 e. visualcreationslimited@gmail.com			
CLIENT: Charlie & Sofi Whitton			
PROJECT: 22 THE COPPICE IMPINGTON CAMBS CB24 9PP			
TITLE: EXISTING & PROPOSED LAYOUTS, ELEVATIONS LOCATION & BLOCK PLAN			
SCALE: 1:50@A1			
DATE: 05.11.2024			
DRAWN BY: P.W			
CAD REF: 22TCOP-IMP1-01b			
DWG No: 22TCOP-IMP1-01			
DO NOT SCALE FROM THIS DRAWING. THIS DRAWING IS THE PROPERTY OF VISUAL CREATIONS Ltd. UNDER THE COPYRIGHT LAW NO COPIES OF THIS DRAWING CAN BE MADE UNLESS AUTHORISED.			