





EXISTING GROUND FLOOR PLAN
SCALE 1:50

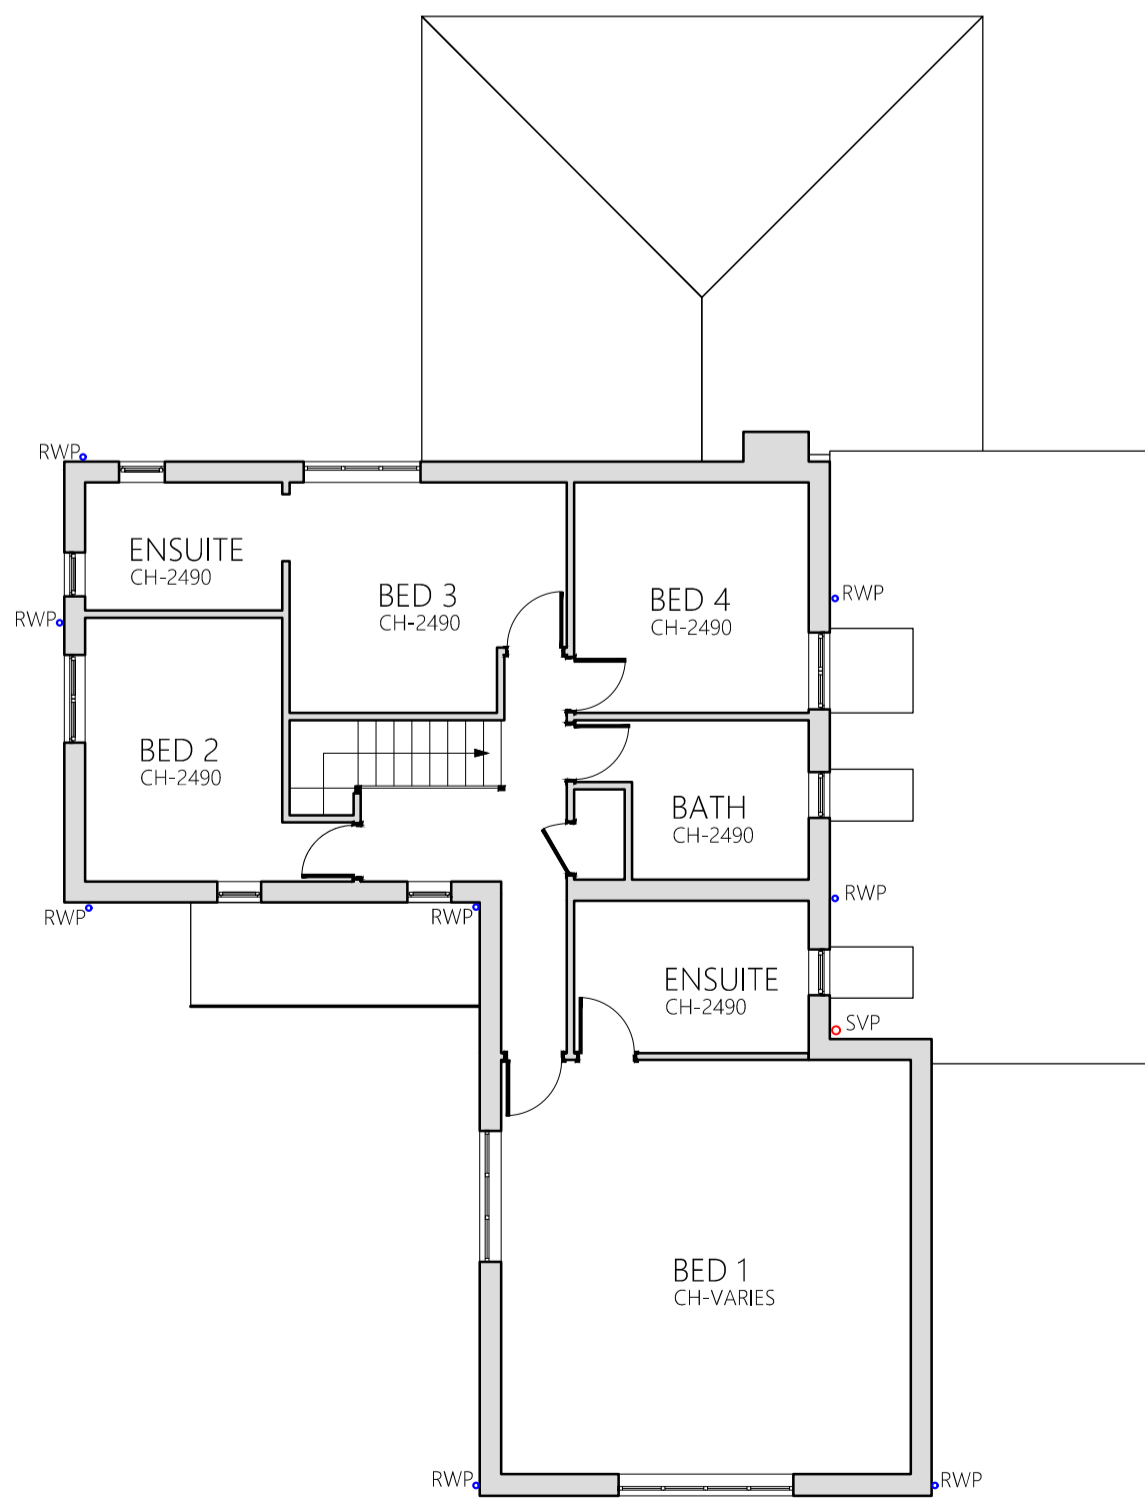


EXISTING FIRST FLOOR PLAN
SCALE 1:100

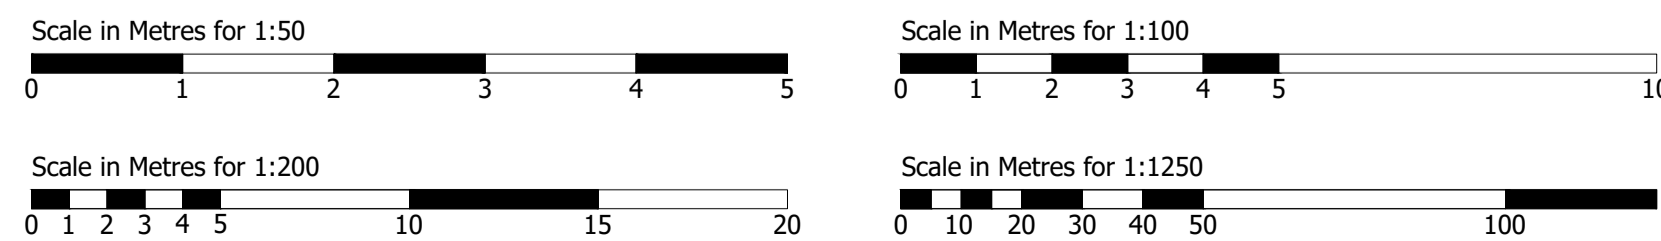


EXISTING SOUTH ELEVATION
SCALE 1:100




EXISTING NORTH ELEVATION
SCALE 1:100

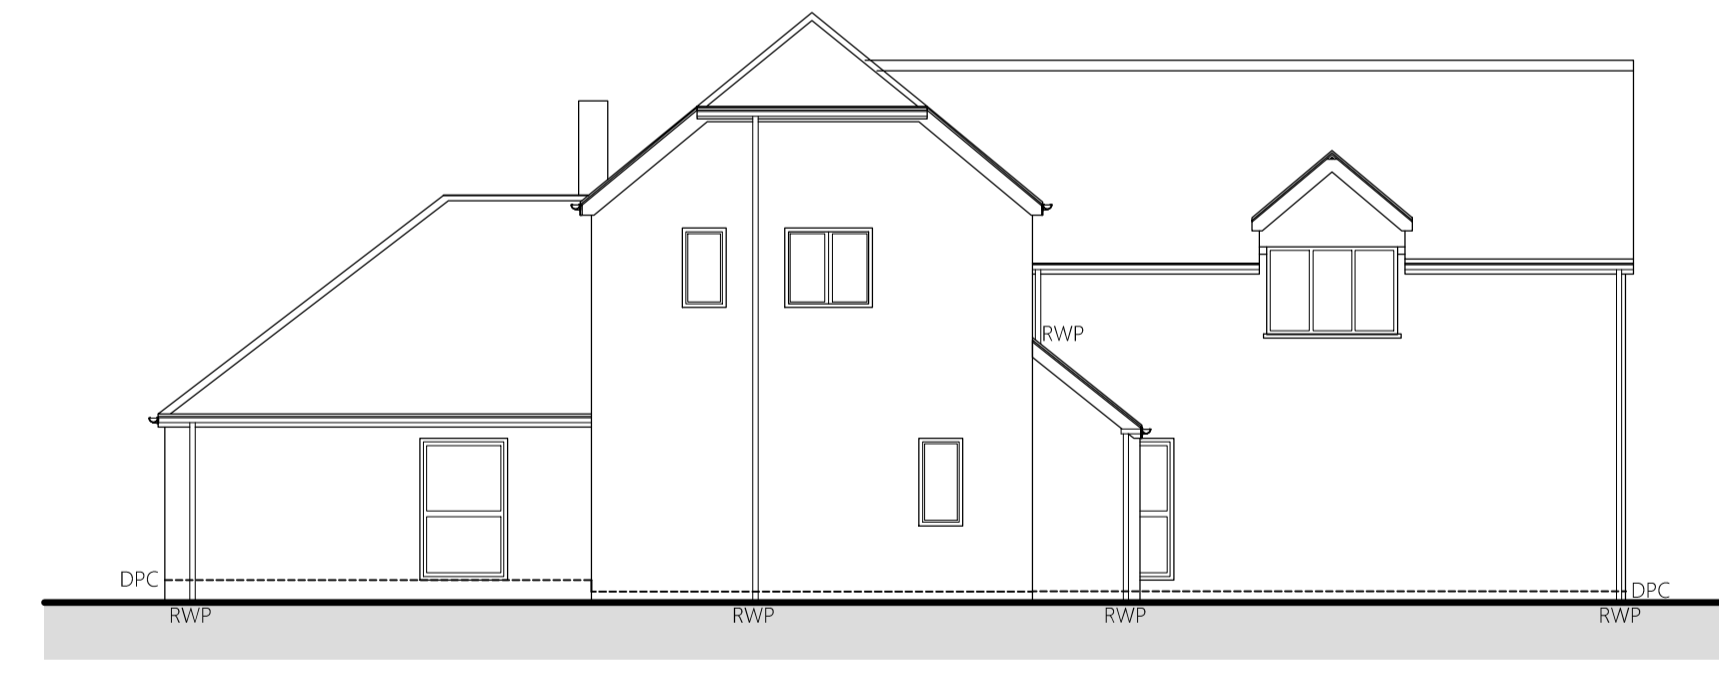

EXISTING EAST ELEVATION
SCALE 1:100

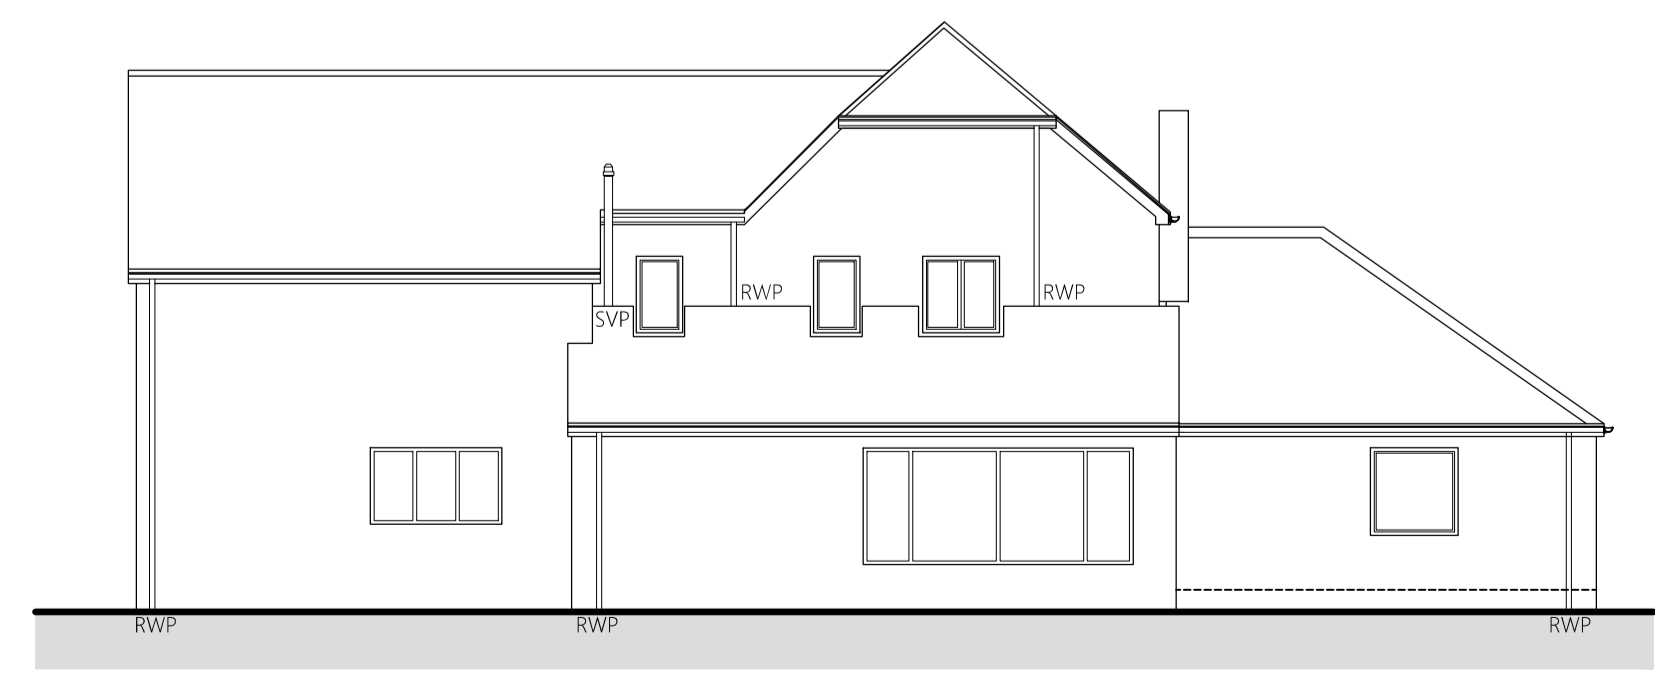

EXISTING WEST ELEVATION
SCALE 1:100

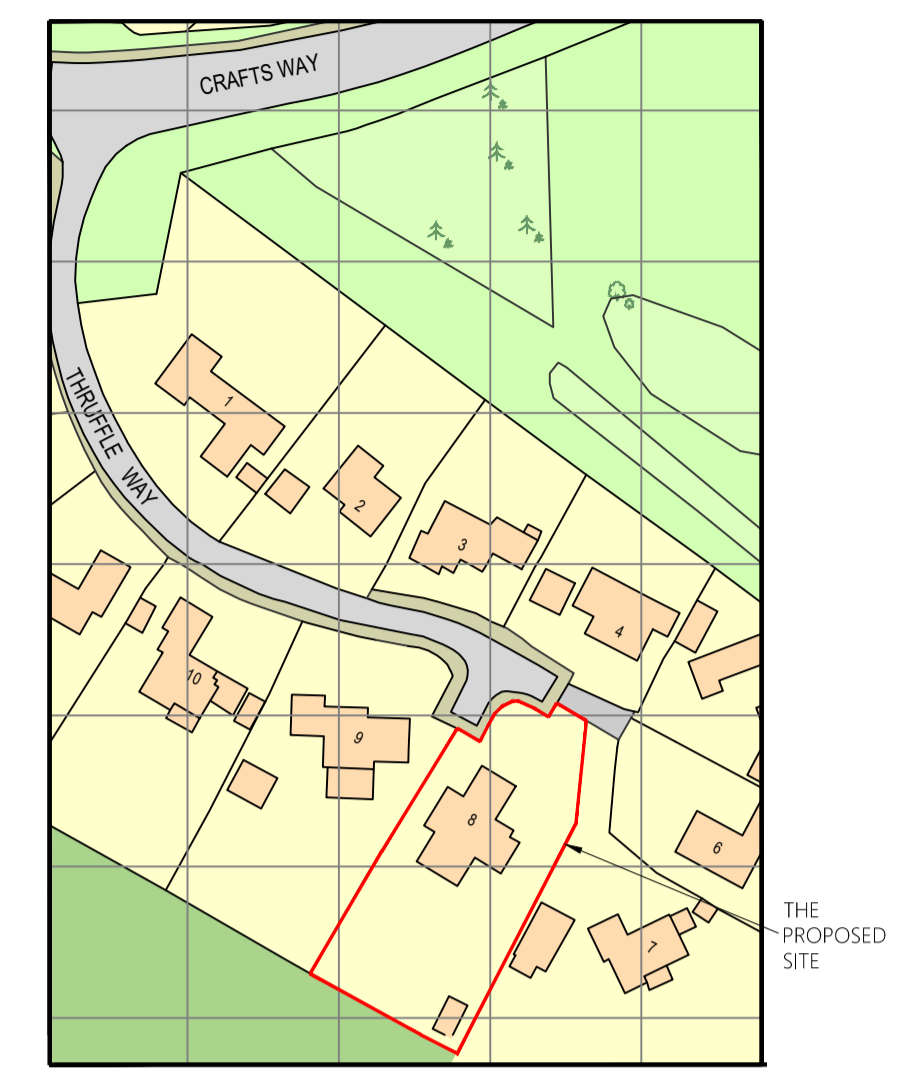

LOCATION PLAN
SCALE 1:1250

- GENERAL NOTES**
- 1) THIS DRAWING IS NOT TO BE SCALED.
 - 2) ALL DIMENSIONS TO BE CHECKED ON SITE. REPORT ANY DISCREPANCIES.
 - 3) ALL DRAWINGS TO BE READ IN CONJUNCTION WITH BUILDING REGULATIONS/LABC & BRITISH STANDARDS WHERE APPLICABLE.
 - 4) ALL DIMENSIONS IN MILLIMETERS UNLESS STATED OTHERWISE.
 - 5) THIS DRAWING AND DESIGN REMAINS THE PROPERTY OF VISION STRUCTURES LTD AND MAY NOT BE REPRODUCED WITHOUT CONSENT.
 - 6) REFER TO NOTES REGARDING ANY BUILD OVER NOTICE. CONTRACTOR TO INVESTIGATE PRIOR TO ANY WORKS COMMENCING. CLIENT TO ADVISE ON WHAT DRAINAGE EXISTS WHERE POSSIBLE.
 - 7) ANY VARIATIONS TO BE AGREED WITH THE CLIENT IN WRITING AND SIGNED AS APPROVED BY BOTH PARTIES.

- FURTHER NOTES**
- 1) PLEASE VERIFY FLOOR SPANS ON SITE AND IMMEDIATELY REPORT BACK TO THE STRUCTURAL ENGINEER ANY ISSUES. CONTRACTOR TO CHECK THEY HAVE CURRENT DRAWINGS PRIOR TO PROCEEDING

A	??.??.23
---	----------

cabe visionstructuresltd@gmail.com
 chartered building engineer 07732 075759

VISION STRUCTURES LTD

STATUS: PLANNING			
CLIENT: MR & MRS PARTRIDGE			
SITE ADDRESS: 8, THRUFFLE WAY, BAR HILL, CAMBRIDGE, CB23 8TR			
PROJECT: PROPOSED GARAGE			
DRAWING TITLE: EXISTING FLOOR PLANS, ELEVATIONS AND LOCATION PLAN			
JOB NO:	DATE:	DRAWN BY:	
2348	JAN 2024	NSH	
SCALE:	PAPER SIZE:	DRAWING NO:	REVISION:
AS SHOWN	A1	01	-
DIMENSIONS ARE NOT TO BE SCALED FROM THIS DRAWING			