



Copyright in this drawing is the property of Sherwood Building Design Solutions. It must not be reproduced or amended or used for the execution of any works whether in conjunction with the proposed works for which it is prepared or otherwise without express consent. Do not scale from this drawing. Original sheet size A3.




Front Elevation - Existing

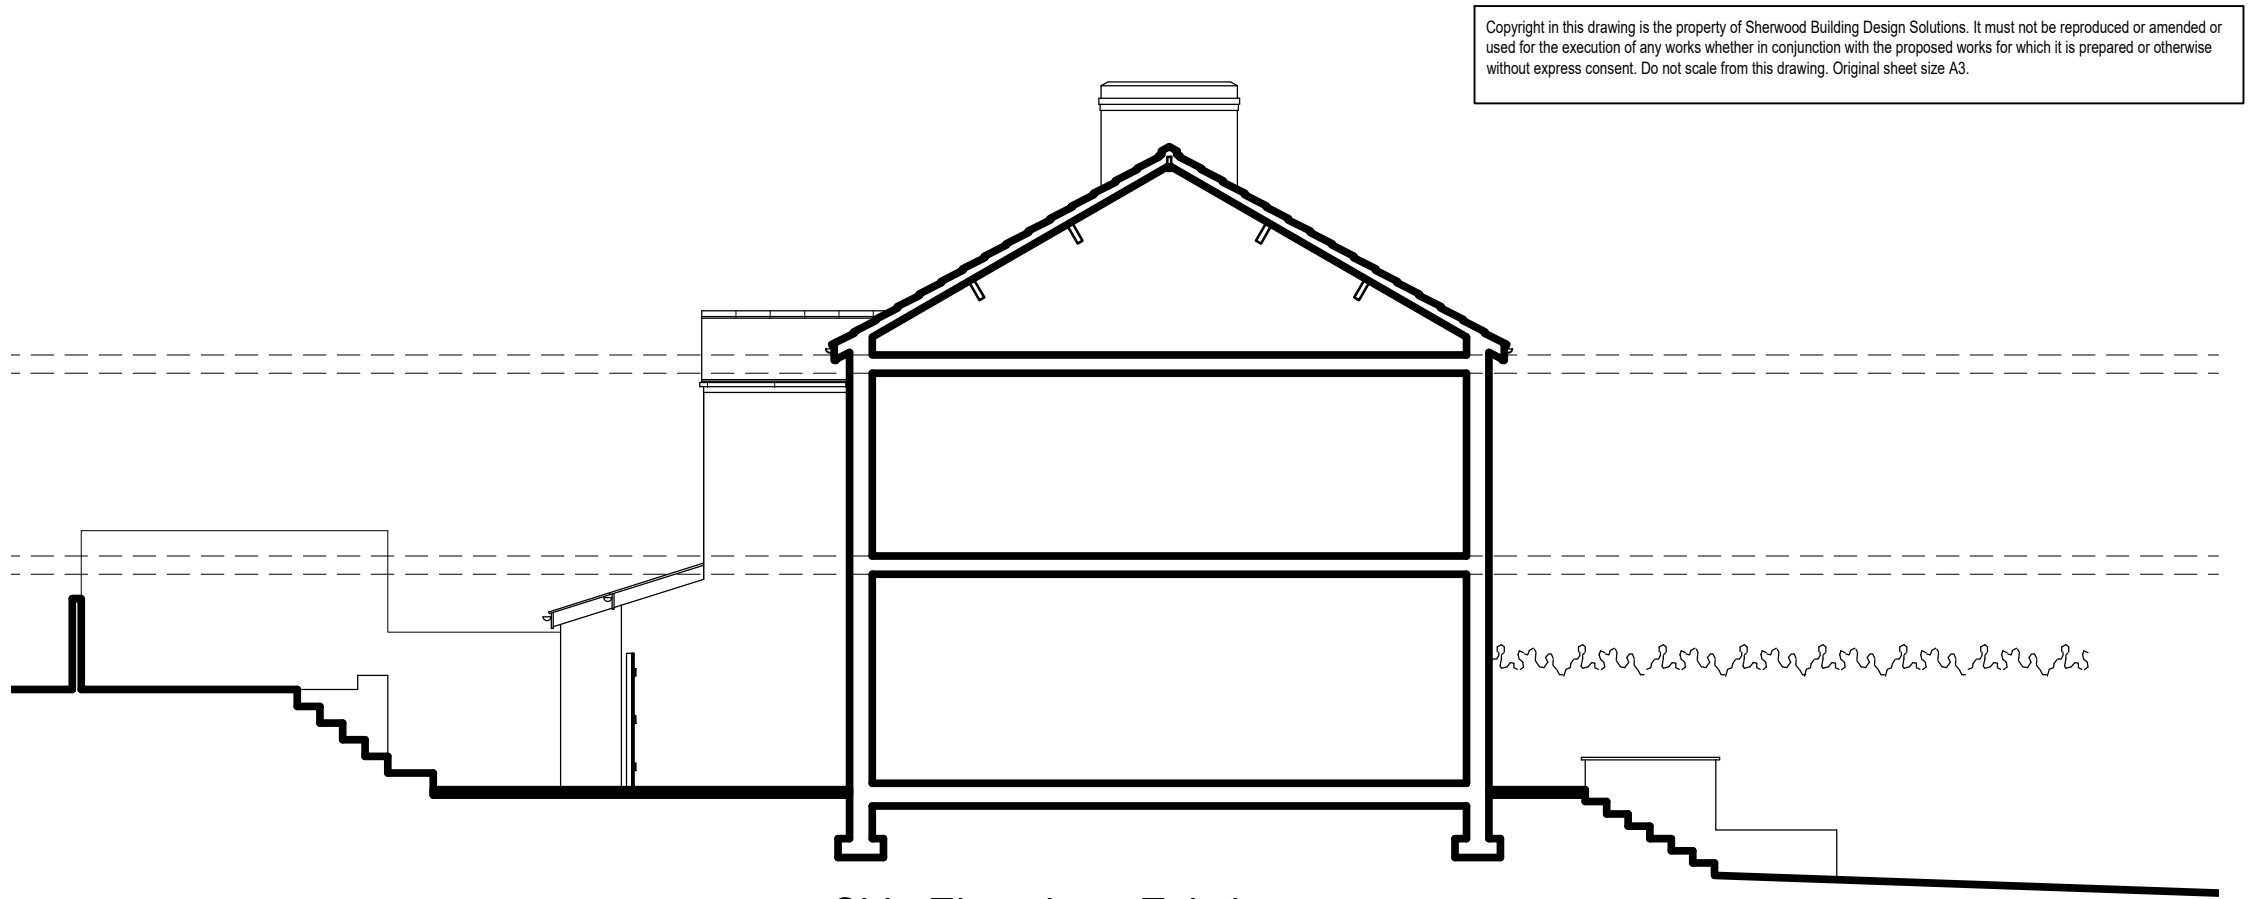


Side Elevation - Existing

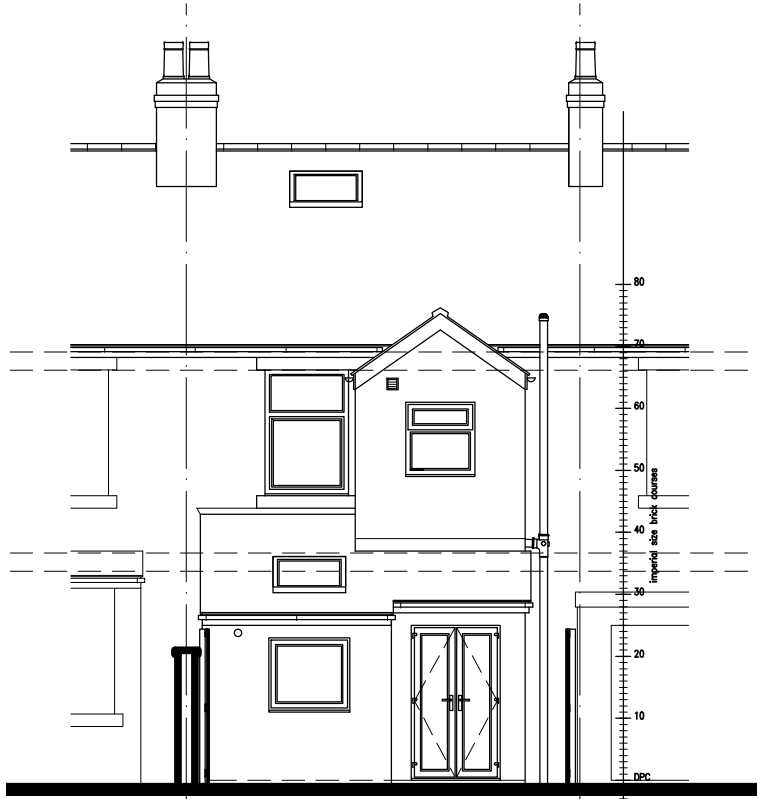

Rear Elevation - Existing

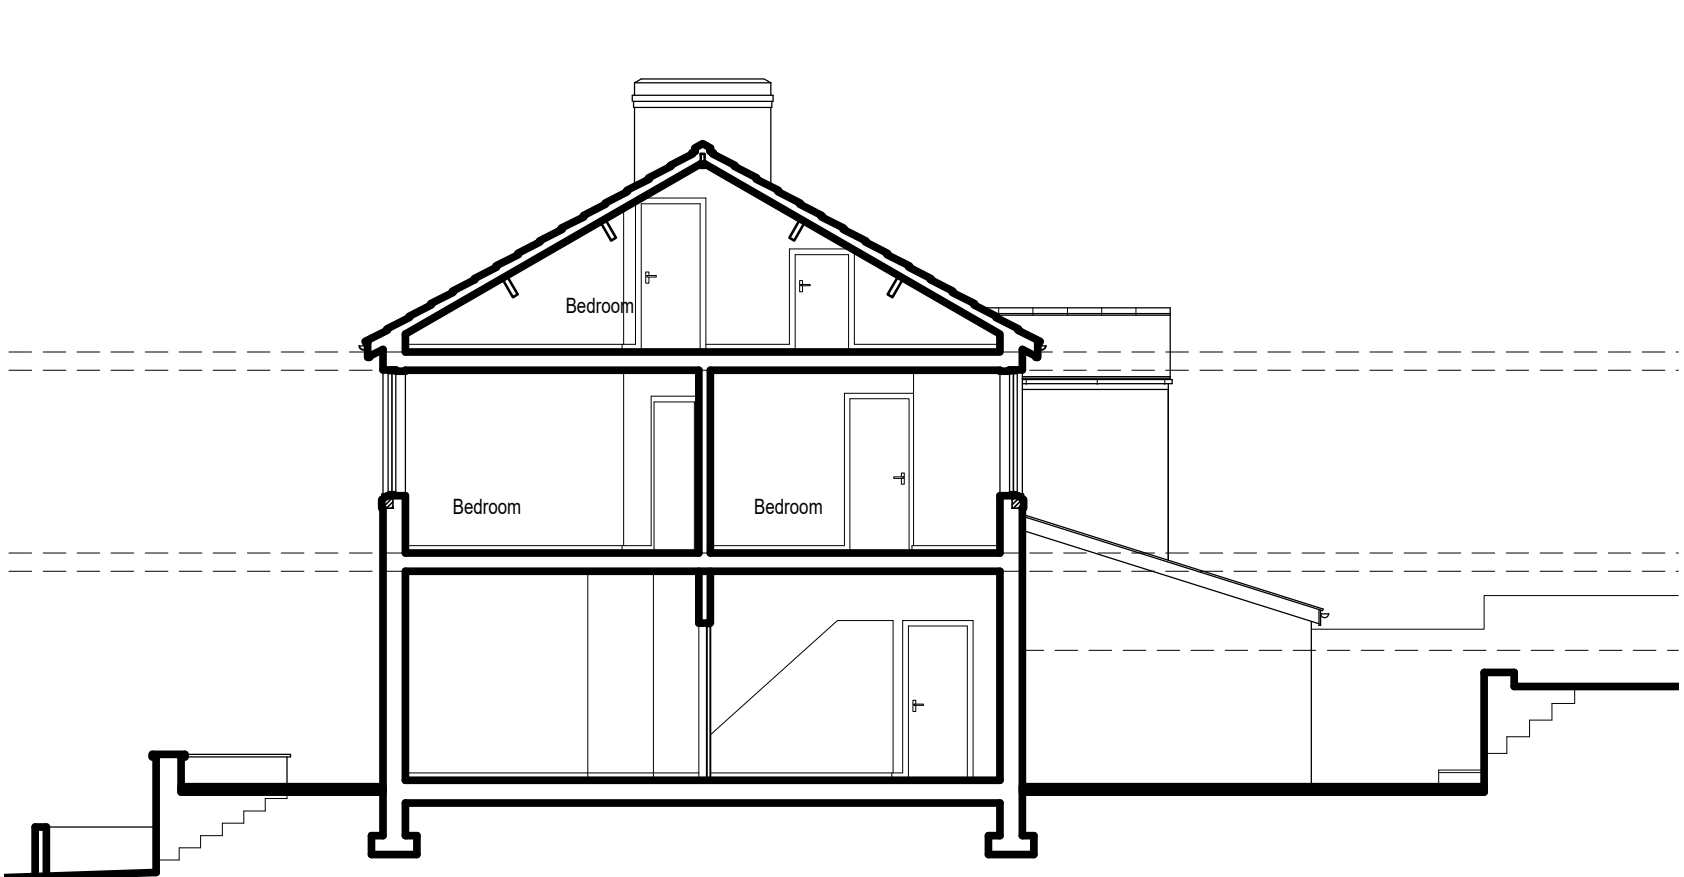

Side Elevation - Existing

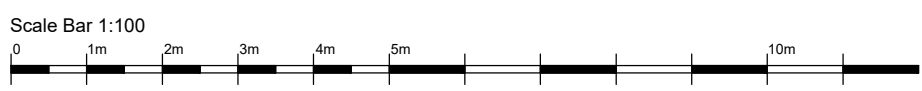

Sherwood 
Building Design Solutions

Rob Sherwood
Domestic and Commercial Property Design Consultant With Over 30 Years Experience

4 Long Lane, Heath Charnock, Chorley, PR6 9EN
E-mail: rob_sherwood@sky.com
www.sherwoodbuildingdesignsolutions.co.uk

T: 01257 481487
M: 07854 847361

Status: **Planning & Building Regulations**

Client: **Mrs Danielle Haston**

Project: **22 Lodge Bank, Brinscall,
PR6 8QU**

Title: **Existing Elevations**

Scale: 1/100E @ A3 Date: June 2023 Drawn: Rob Sherwood

Drawing Number: **2023-41-01.2** Revision: