



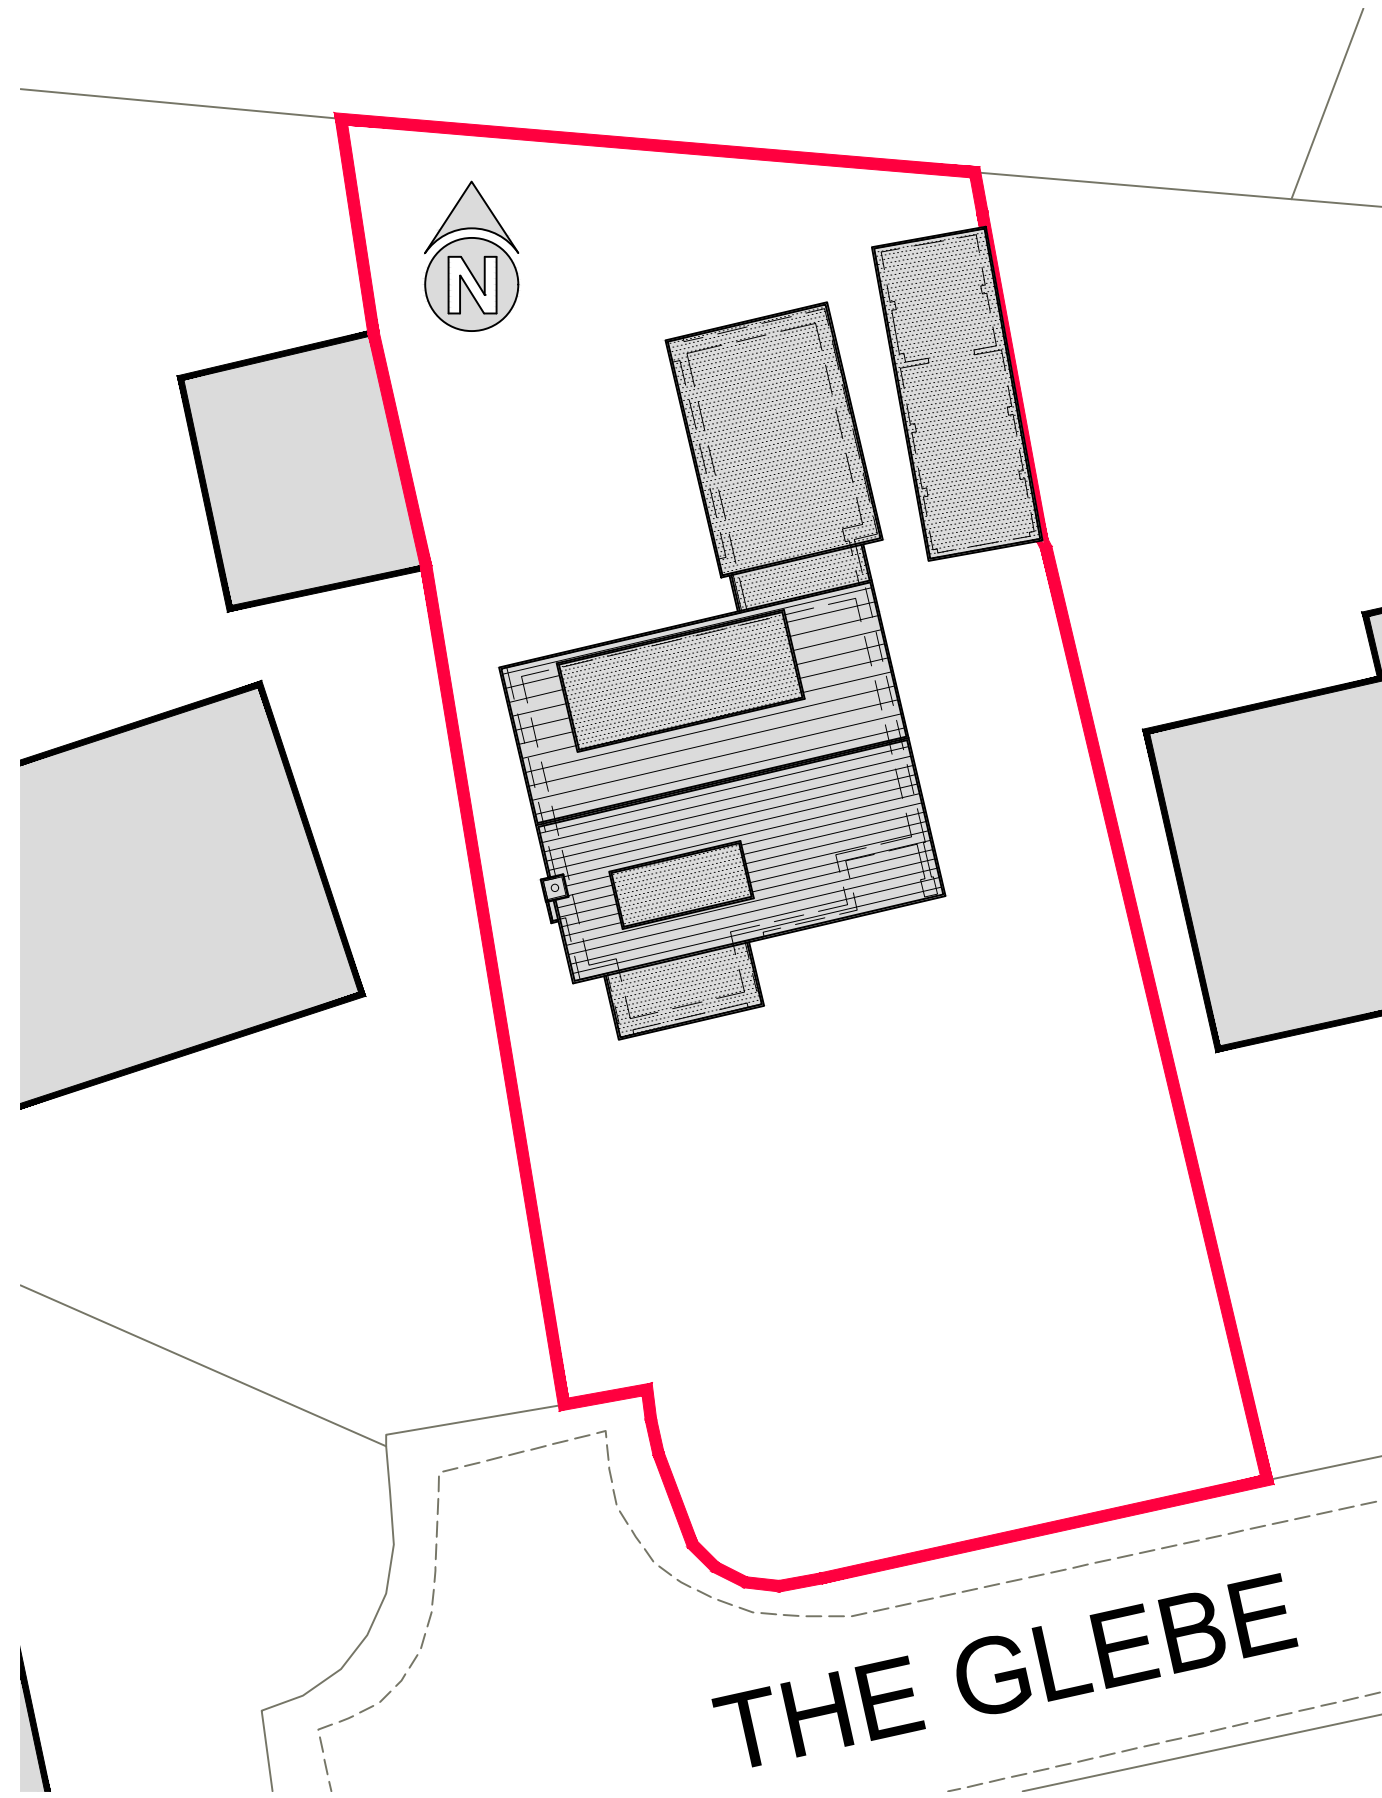
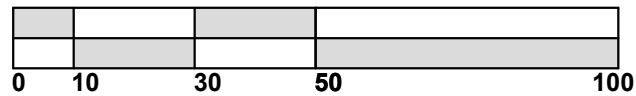
**Ordnance Survey®  
OS Sitemap™**

© Crown Copyright and database rights 2023


Reproduction in whole or in part is prohibited without the prior permission of Ordnance Survey

Location Plan 1:1250

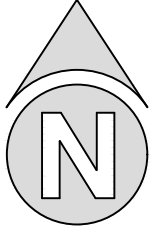

Existing Site Plan 1:200

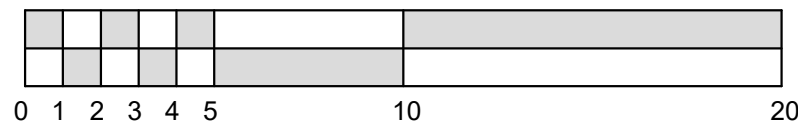

**Notes**

1. The copyright of this drawings and its content is reserved by machin dunn + macfarlane and is protected by the Copyrights Acts (Section 47, 1988). This material can be used for consultation purposes only and it is issued with the caveat that it is not copied or disclosed to any third party, either wholly or in part, without the written permission of machin dunn + macfarlane.
2. All dimensions to be checked on site prior to ordering materials
3. Drawings should be read in conjunction with all structural and services engineer drawings and specifications

Revisions	Date

**STATUS**

**CERTIFICATE OF LAWFULNESS**

**machin dunn + macfarlane**  
architecture and design

T : +44 (0)1259 212962  
E : enquiries@mdm-architecture.co.uk  
W : www.mdm-architecture.co.uk

11 Bank Street + Alloa + Clackmannanshire + FK10 1HP

<b>PROJECT</b> <i>Proposed Alterations and Refurbishment at 4 The Glebe, Dollar</i>
<b>DRAWING TITLE</b> <i>Location Plan and Existing Site Plan</i>

<b>CLIENT</b> <i>Ms. Helen Prior</i>
-----------------------------------------

<b>SCALE</b> <i>As Noted @ A3</i>	<b>DATE</b> <i>14th Nov' 2023</i>
<b>DRG NO.</b> <i>2302/P/1.01</i>	