




Existing Side Elevation 1:100

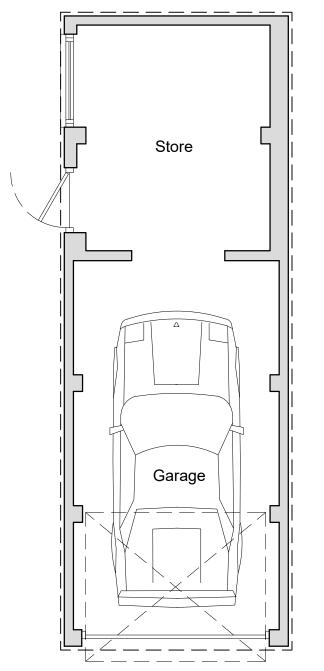

Existing Floor Plan 1:50

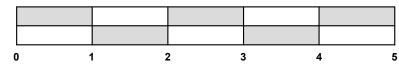

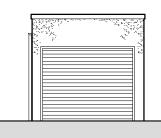




Existing Front Elevation 1:100

0 2 3 1 4 5 10

Existing Side Elevation 1:100

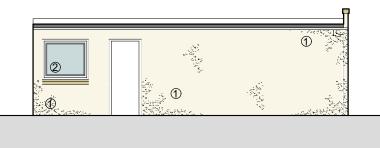





Proposed Side Elevation 1:100




Proposed Side Elevation 1:100

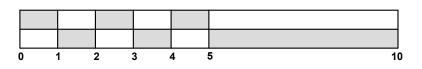

Proposed Front Elevation 1:100

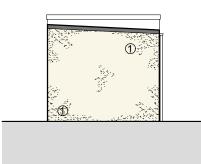

Proposed Rear Elevation 1:100

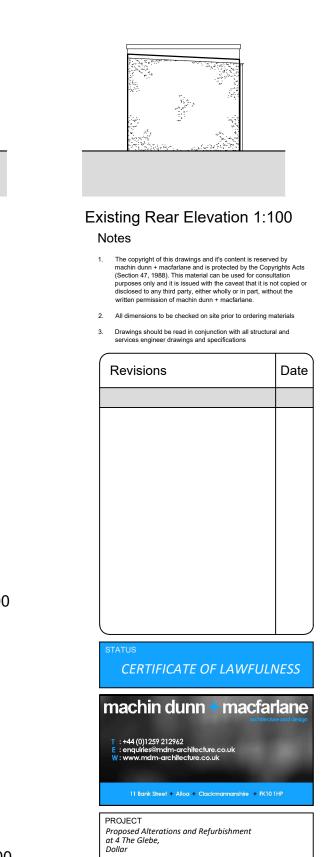

DRAWING TITLE Garage Proposals CLIENT Ms. Helen Prior SCALE As Noted @ A3 DATE 14th Nov' 2023 DRG NO. 2302/P/1.04