



Proposed Ground Floor Plan (1:50)

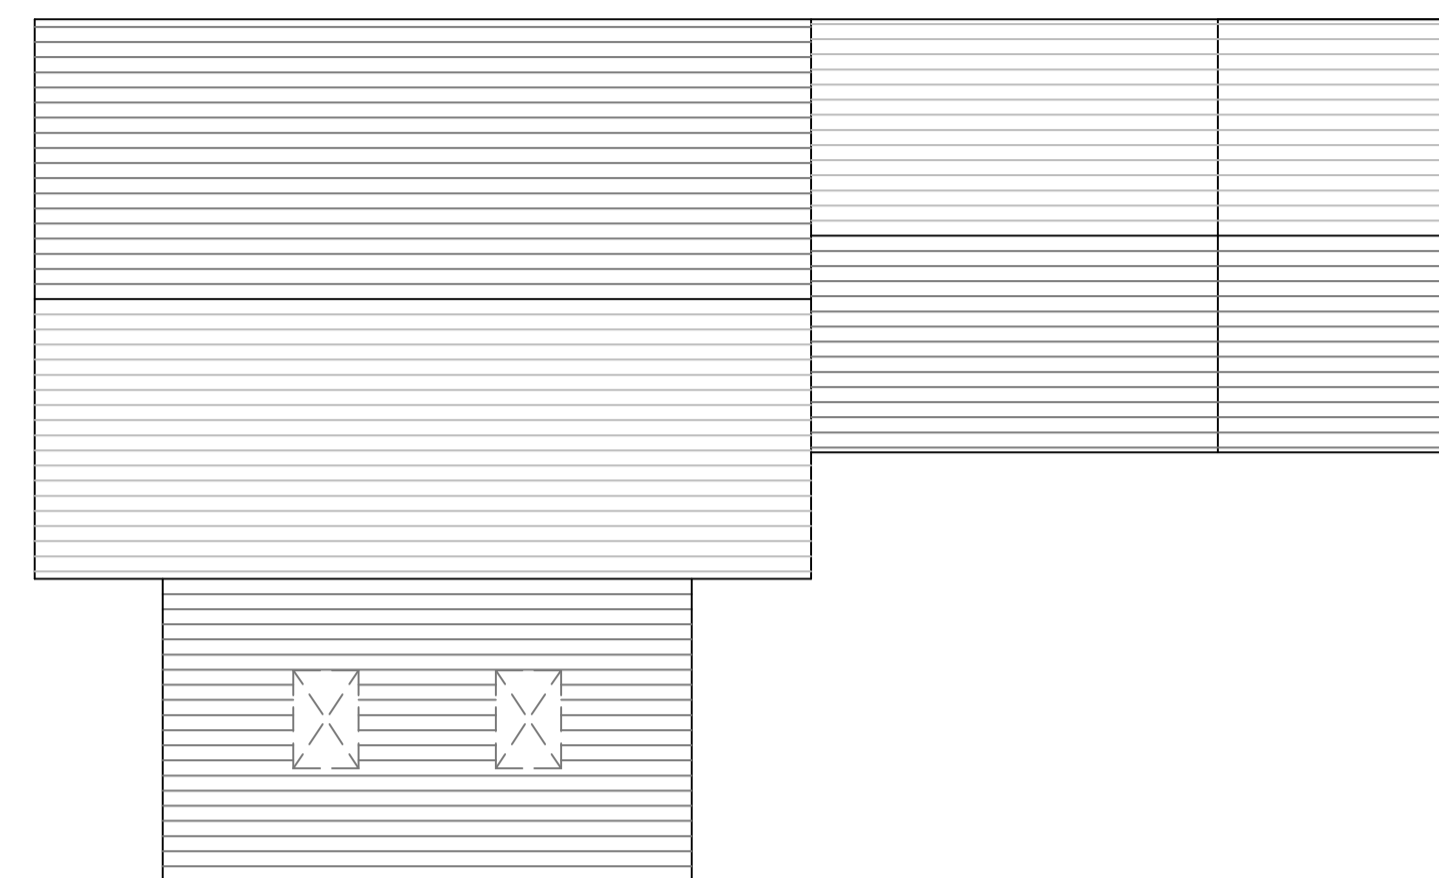


Proposed Roof Plan (1:100)


NOTES: PROPOSED SINGLE STOREY SIDE AND FRONT EXTENSION  
 ROOF: PROPOSED SLATE TILES TO MATCH EXISTING  
 WALLS: CONSTRUCTED OF COURSE STONE TO MATCH EXISTING  
 EXTERNAL OPENINGS: STONE SILLS TO ALL EXTERNAL OPENINGS TO MATCH WITH EXISTING DWELLING.  
 WINDOWS/ DOORS: WHITE UPVC TO MATCH EXISTING  
 RAINWATER GUTTERING AND DOWN-PIPES TO BE BLACK UPVC TO MATCH WITH EXISTING.

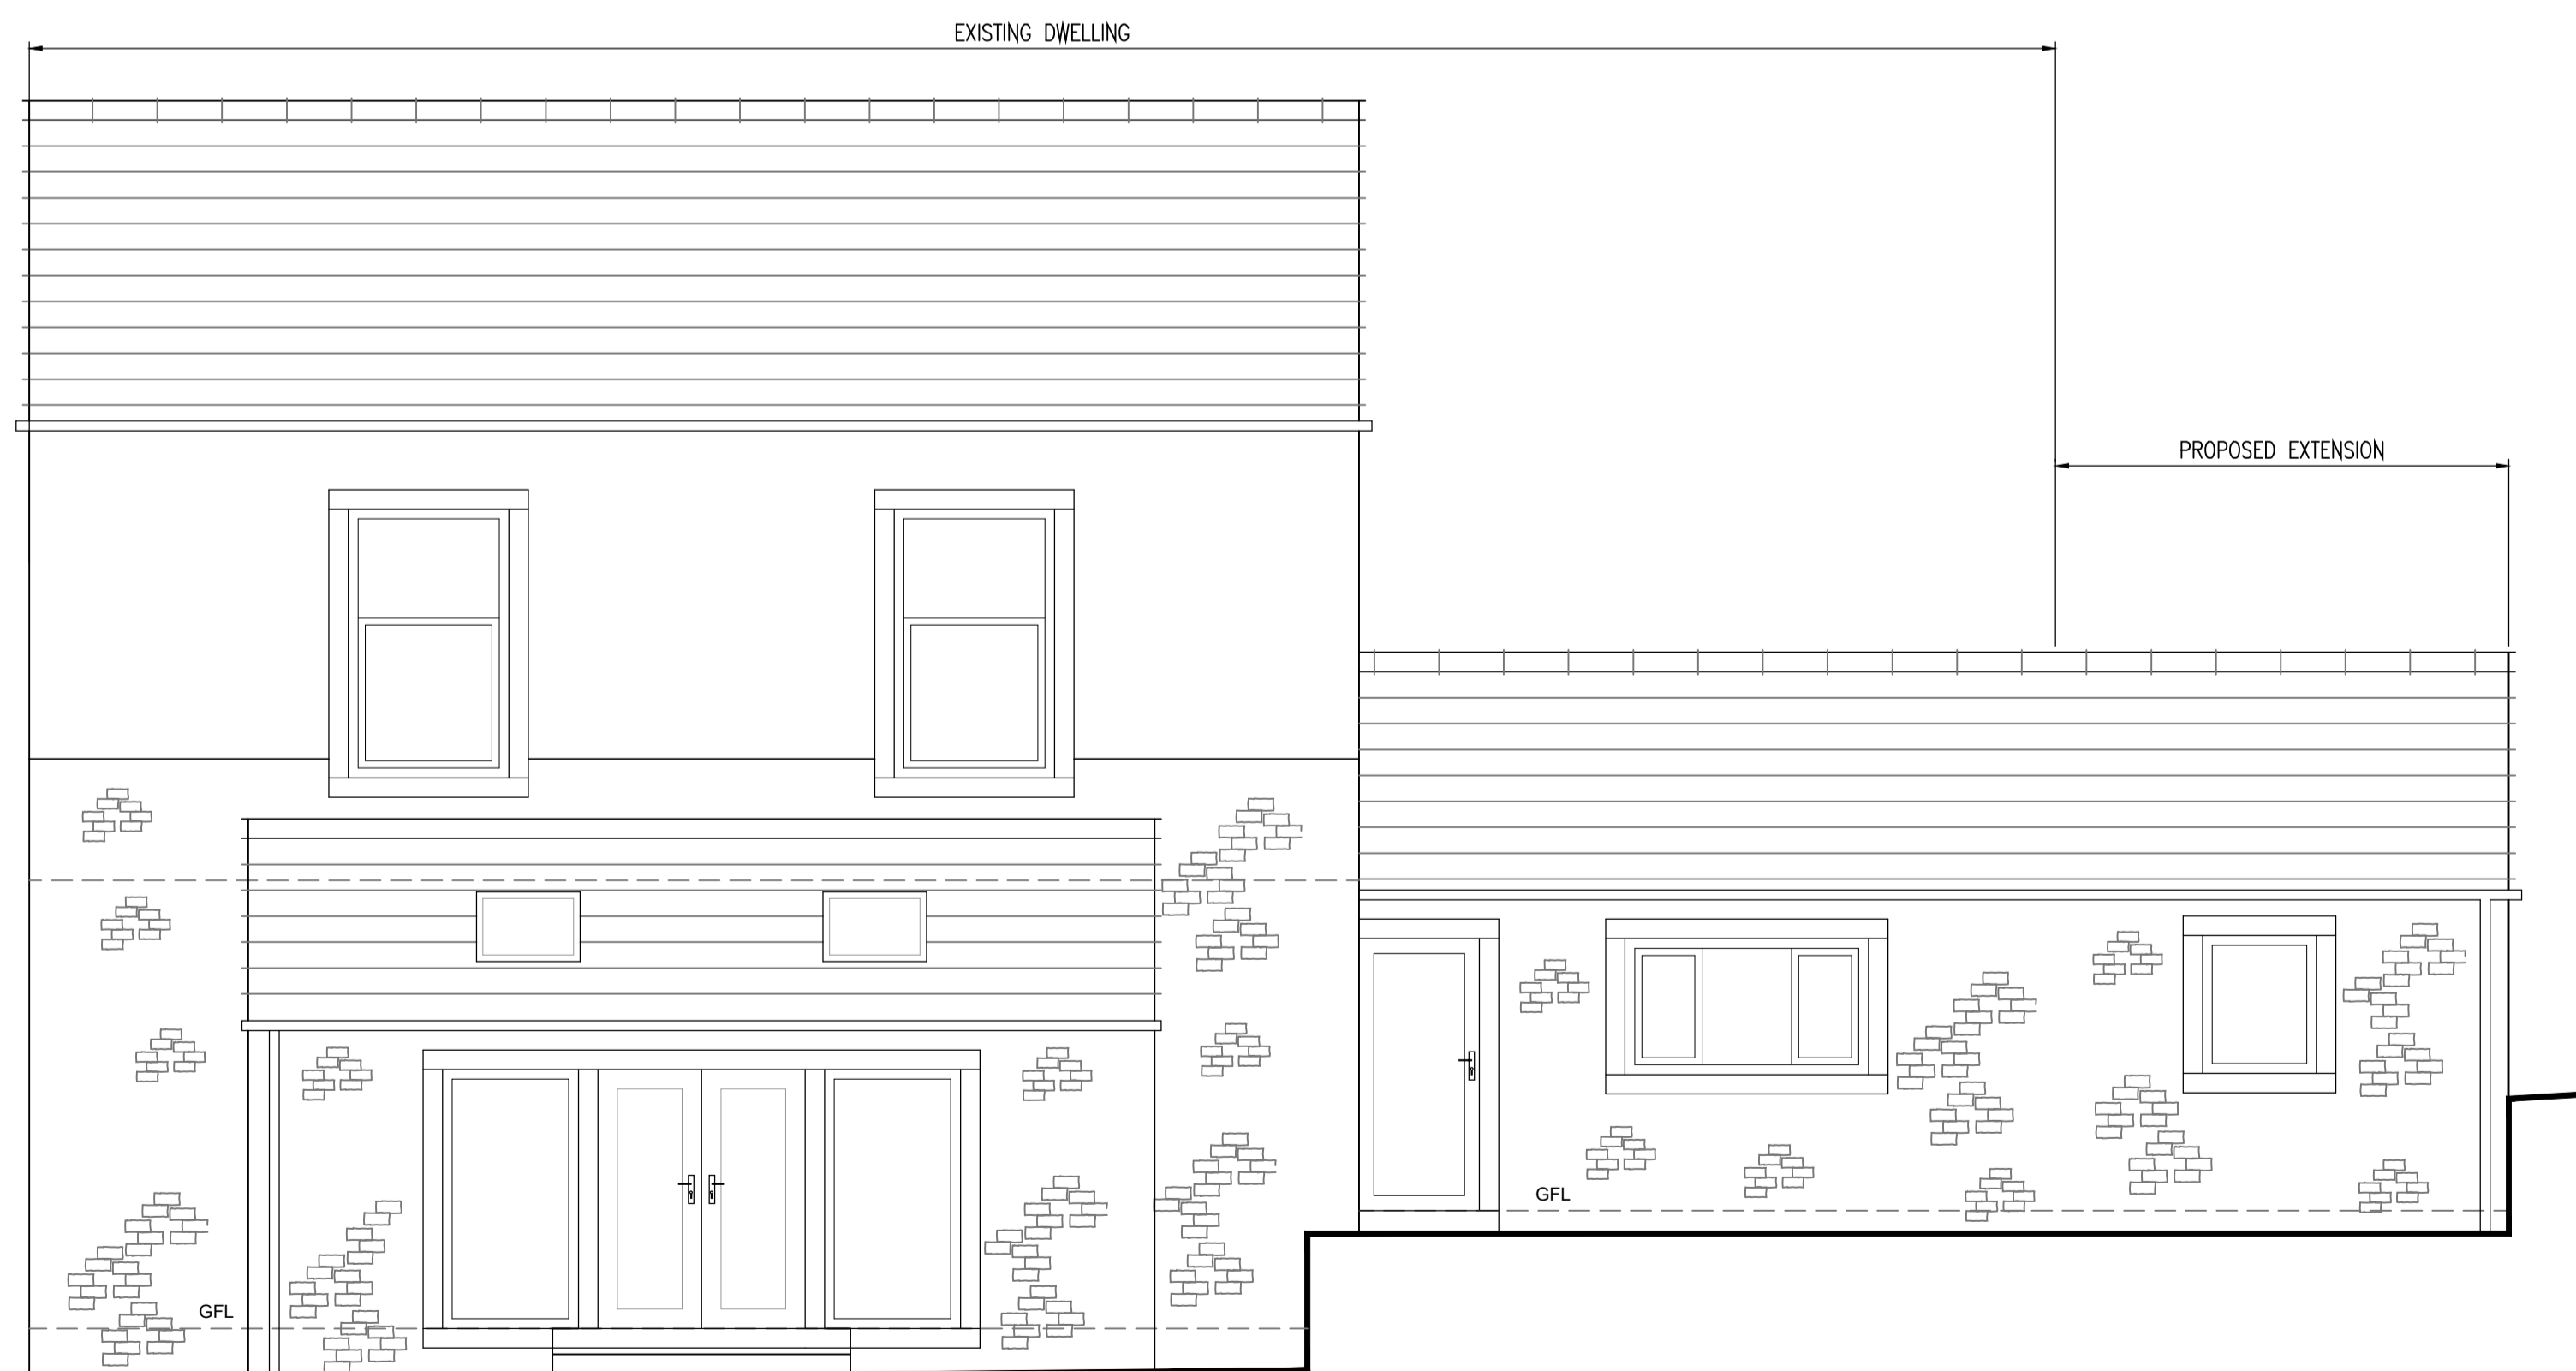

Proposed Elevations (1:50)

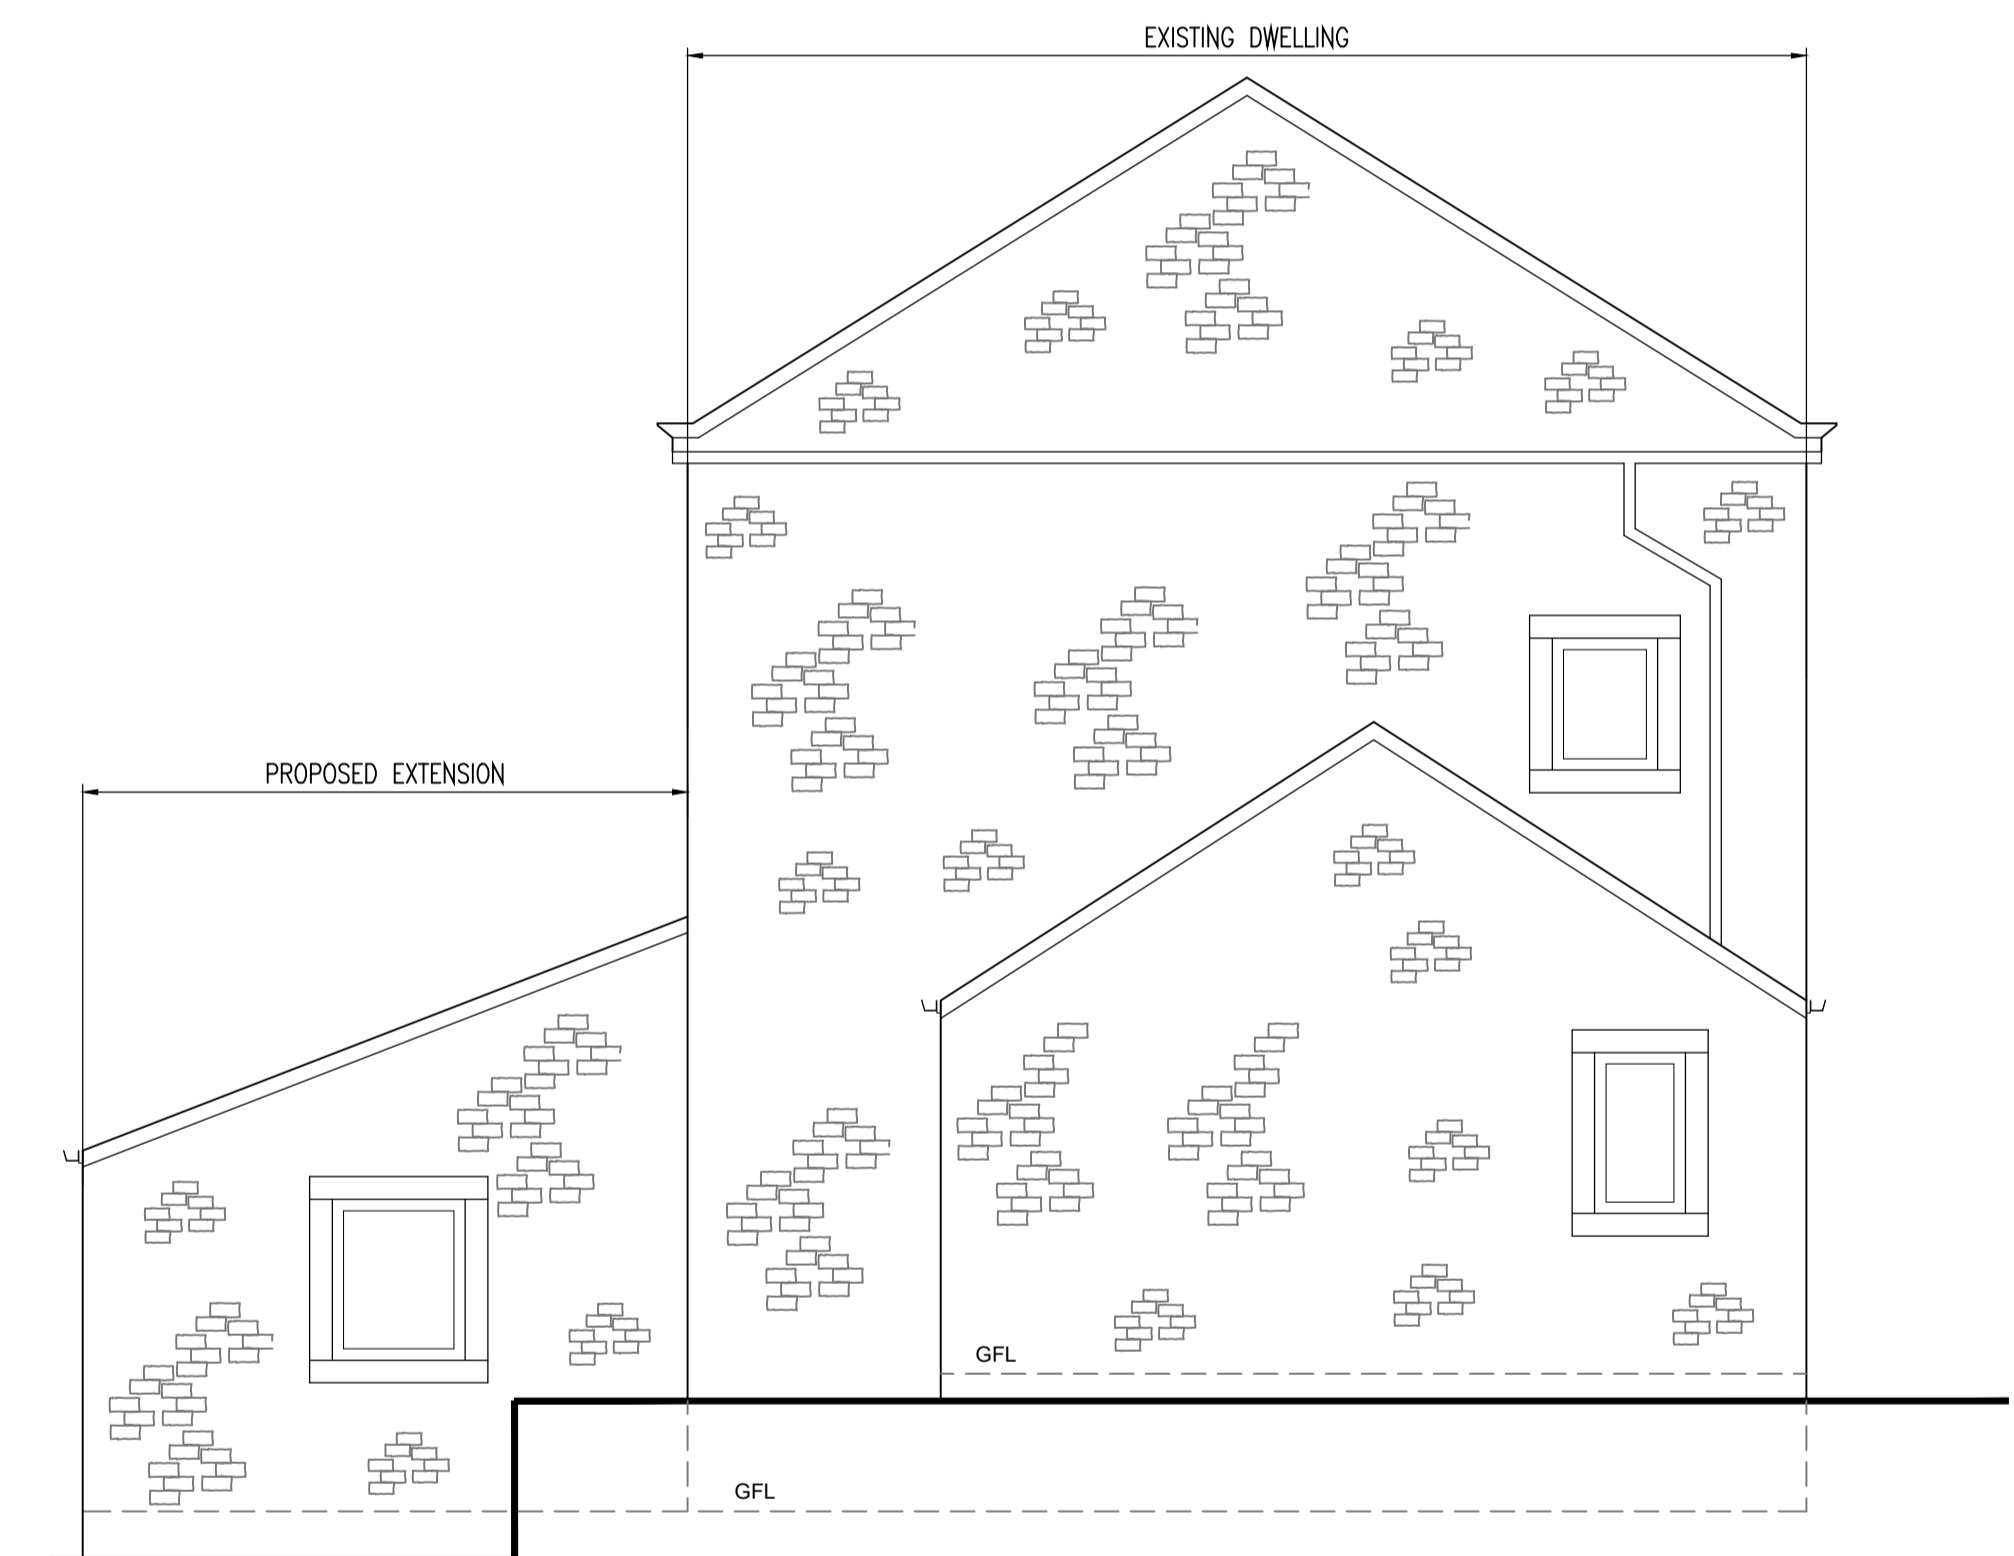

Proposed Elevations (1:50)

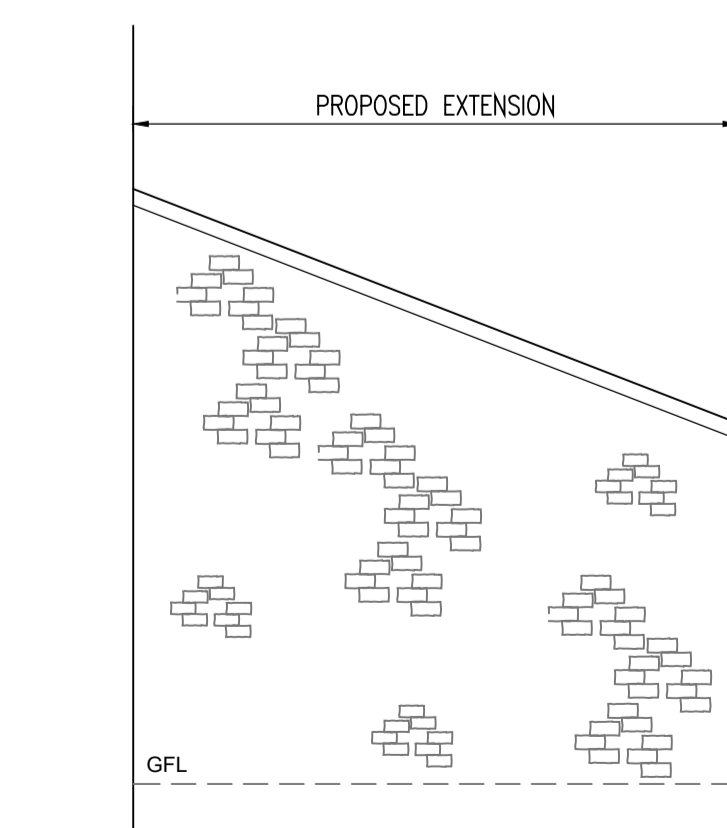

Proposed Elevations (1:50)

No.	Revision	Date	Drwn
CLIENT: Mr Andrew Edwards			
PROJECT: Old Vicarage Coniston Cold, Skipton, BD23 4EA			
TITLE: Proposed Floor, Roof Plans & Elevations			
Drawn TM	Chkd	Date December 2023	Scale As Shown @ A1
Contract No. TM068	Drig No. DR-002	Revision	-