


Copyright of this drawing is the property of SK-Architecture Ltd. It must not be reproduced or amended nor used in the execution of any works whether in conjunction with the proposed works for which it is prepared or otherwise without the express consent in writing of SK-Architecture Ltd.

08.00.04
Roof Elevation as Proposed
3

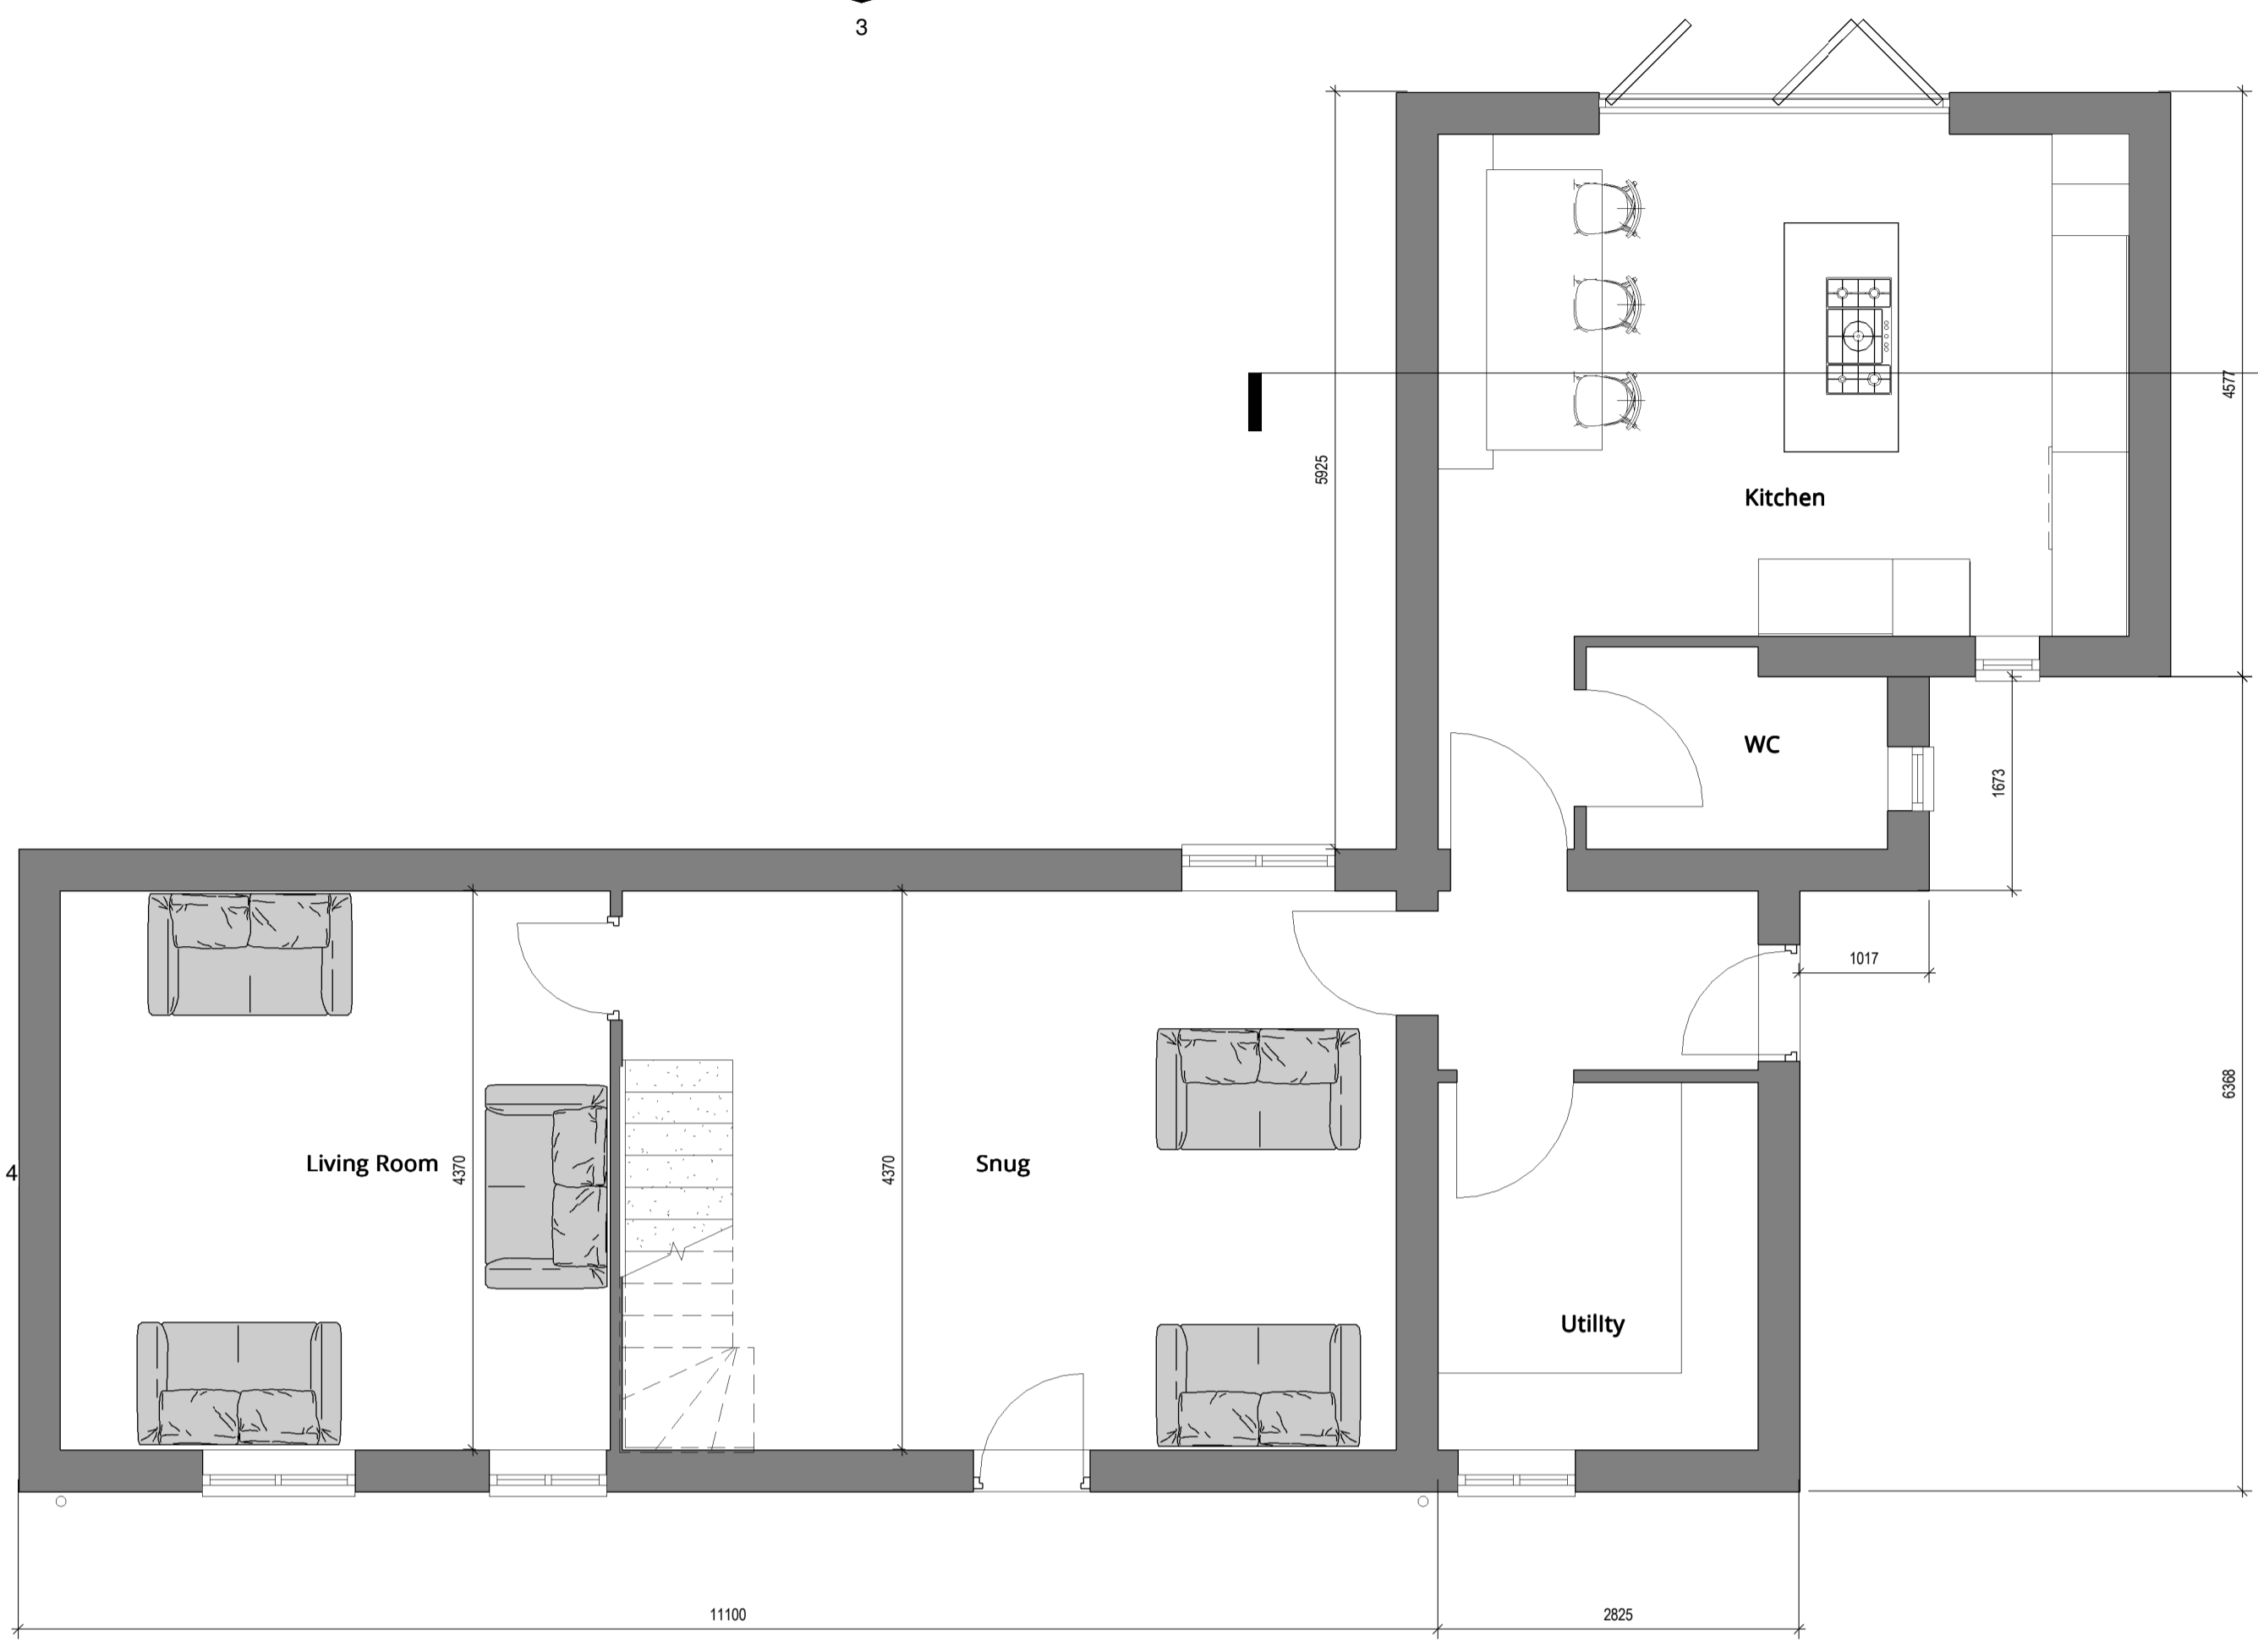


Side Elevations as Proposed
4

08.00.04
4

Side Elevation as Proposed
2

08.00.04
4

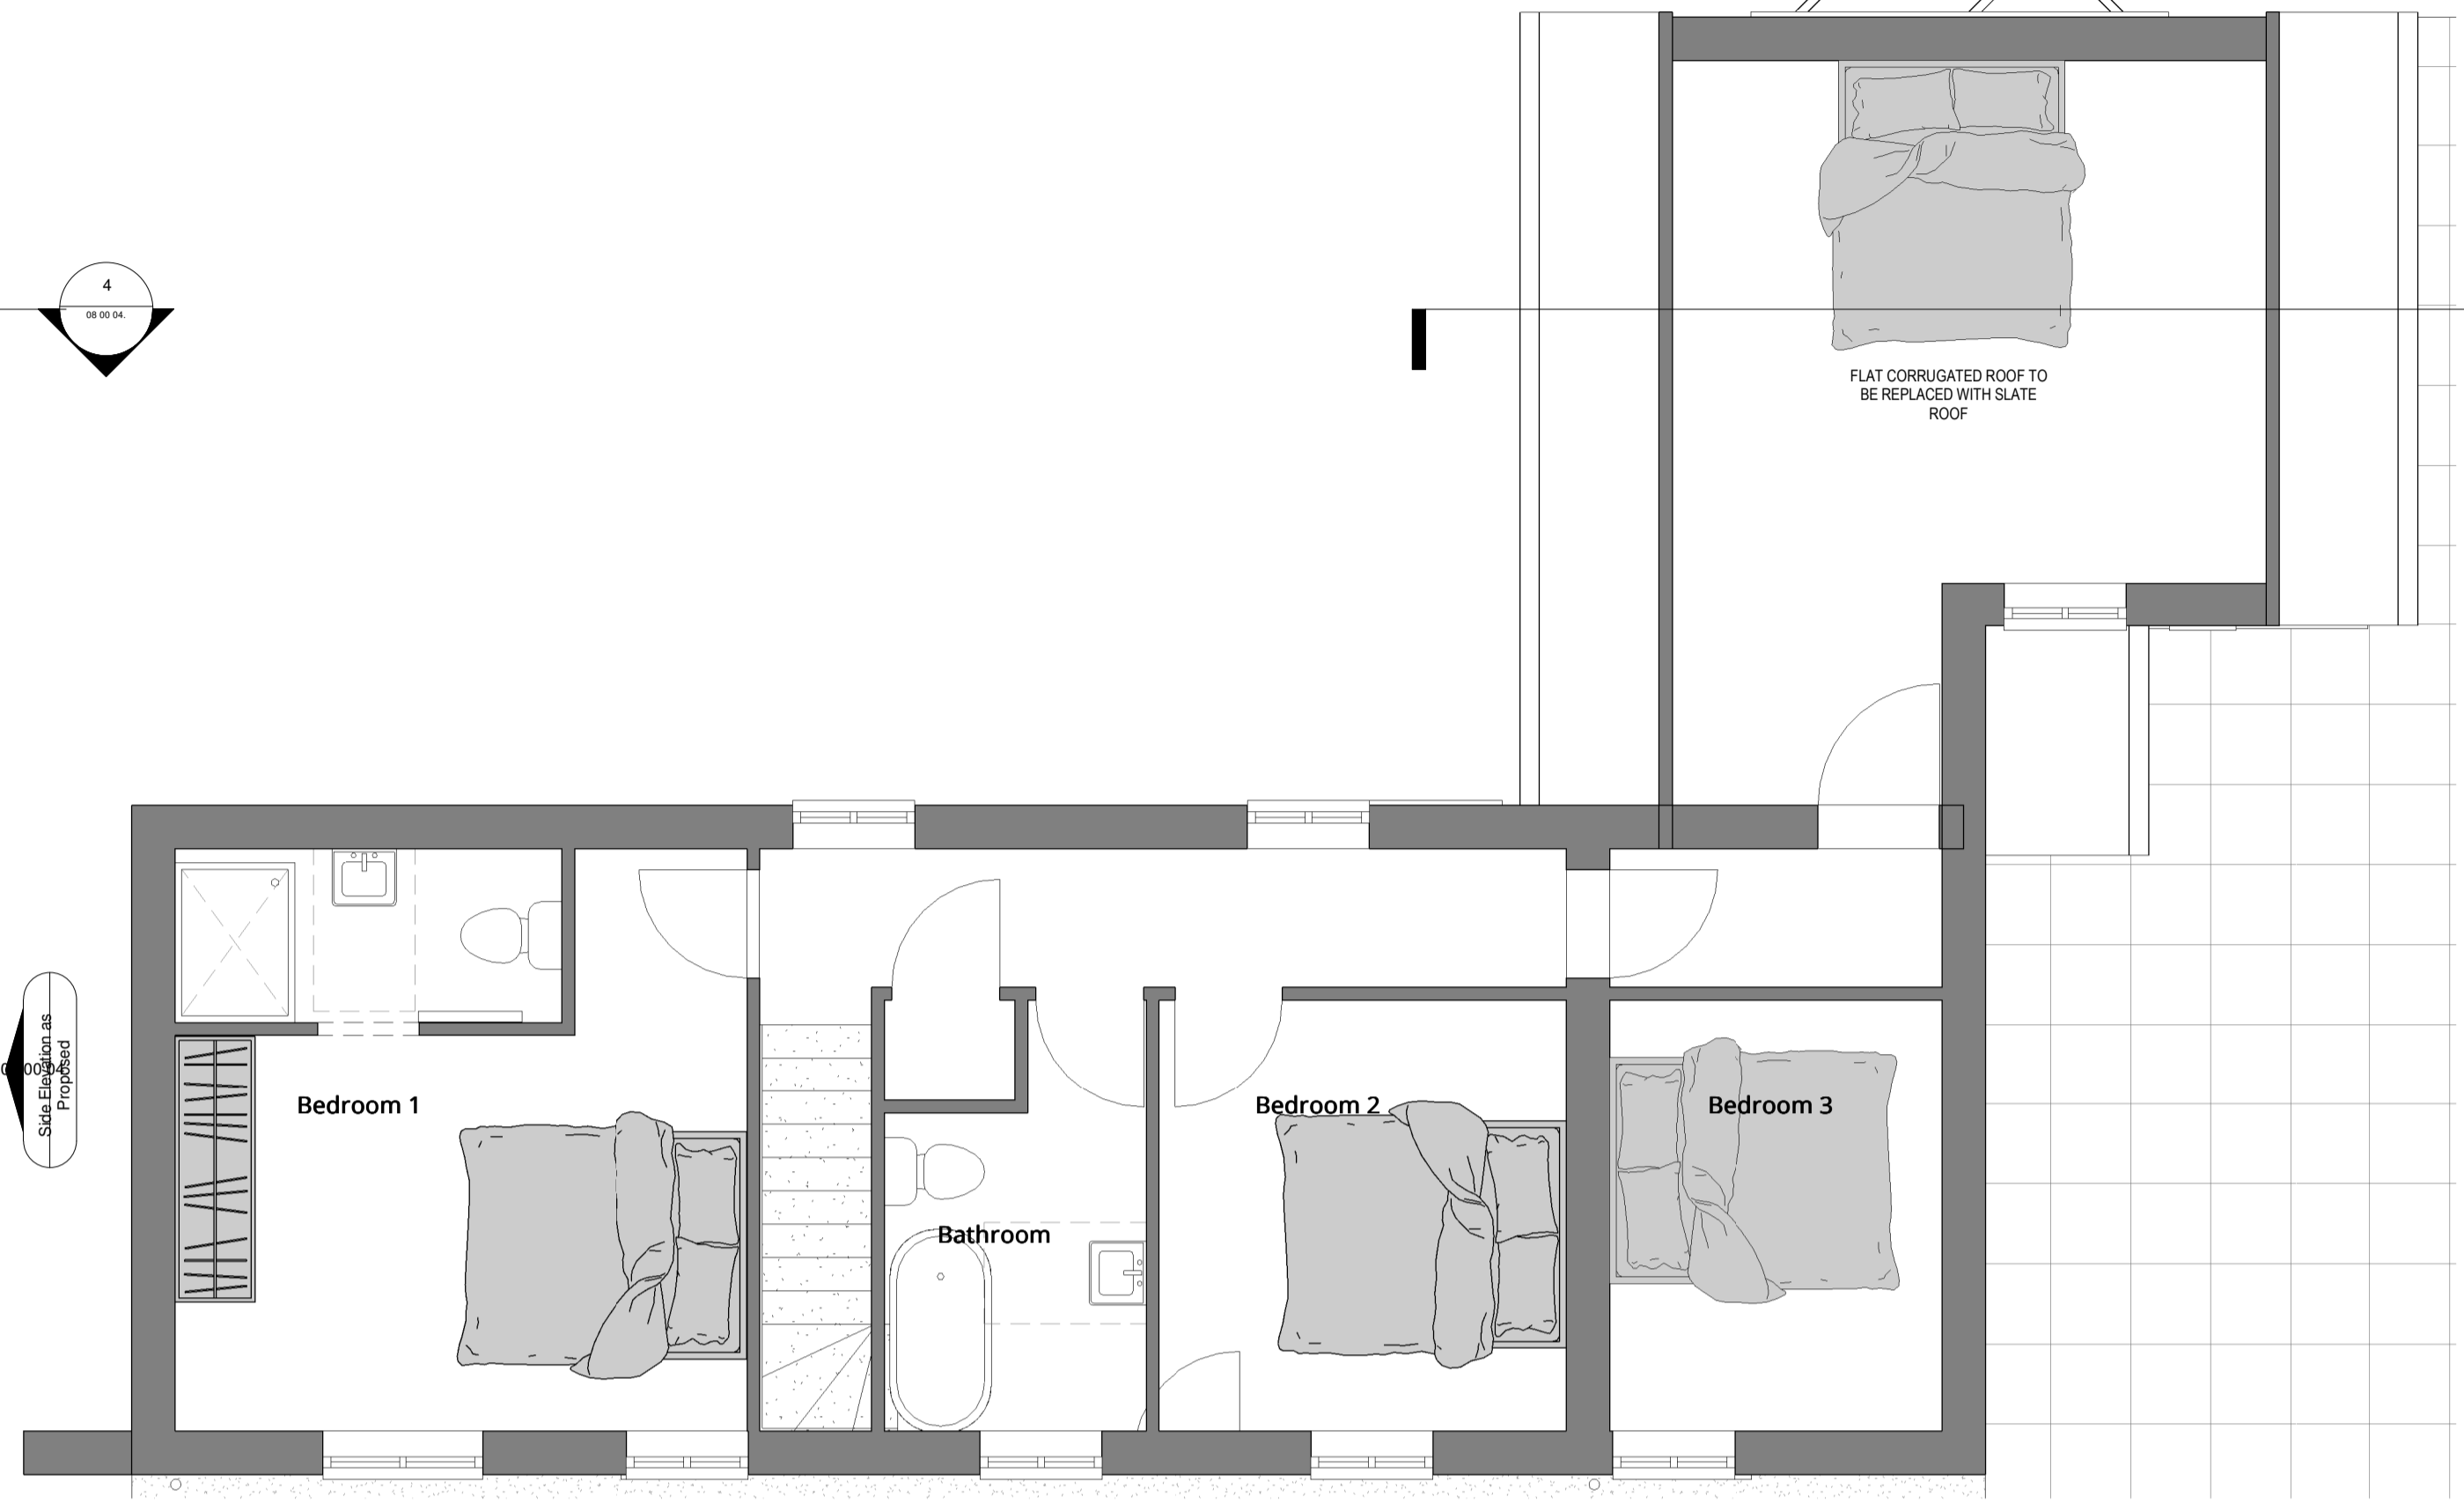

08.00.04
1
Ground Floor as Proposed
1:50

08.00.04
2
First Floor as Proposed
1:50




08.00.04
4



08.00.04
4
Section 1
1:50

08.00.04
3
Roof Plan as Proposed
1:50

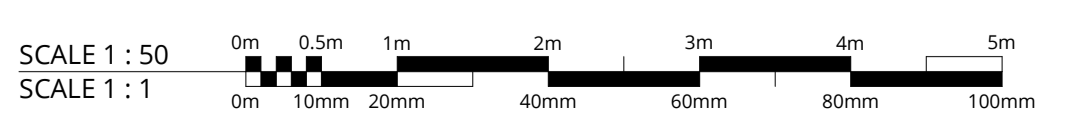

Revision	Description	Date
006	Issued for Comment	17/01/2024

SK ARCHITECTURE

Client
R.E.Newton

Project
Sulehay Road, Yarwell

Drawing
Floor Plans as Proposed

Scale	Date
1:50 @ A1	17/01/2024

Project No.	Drawing No.	Revision
162	SKA YL 08 00 04.	D06

PLANNING