



Distance Survey © Crown Copyright 2023. All rights reserved. Licence number: 100022432




**LOCATION PLAN**  
(1:1250)

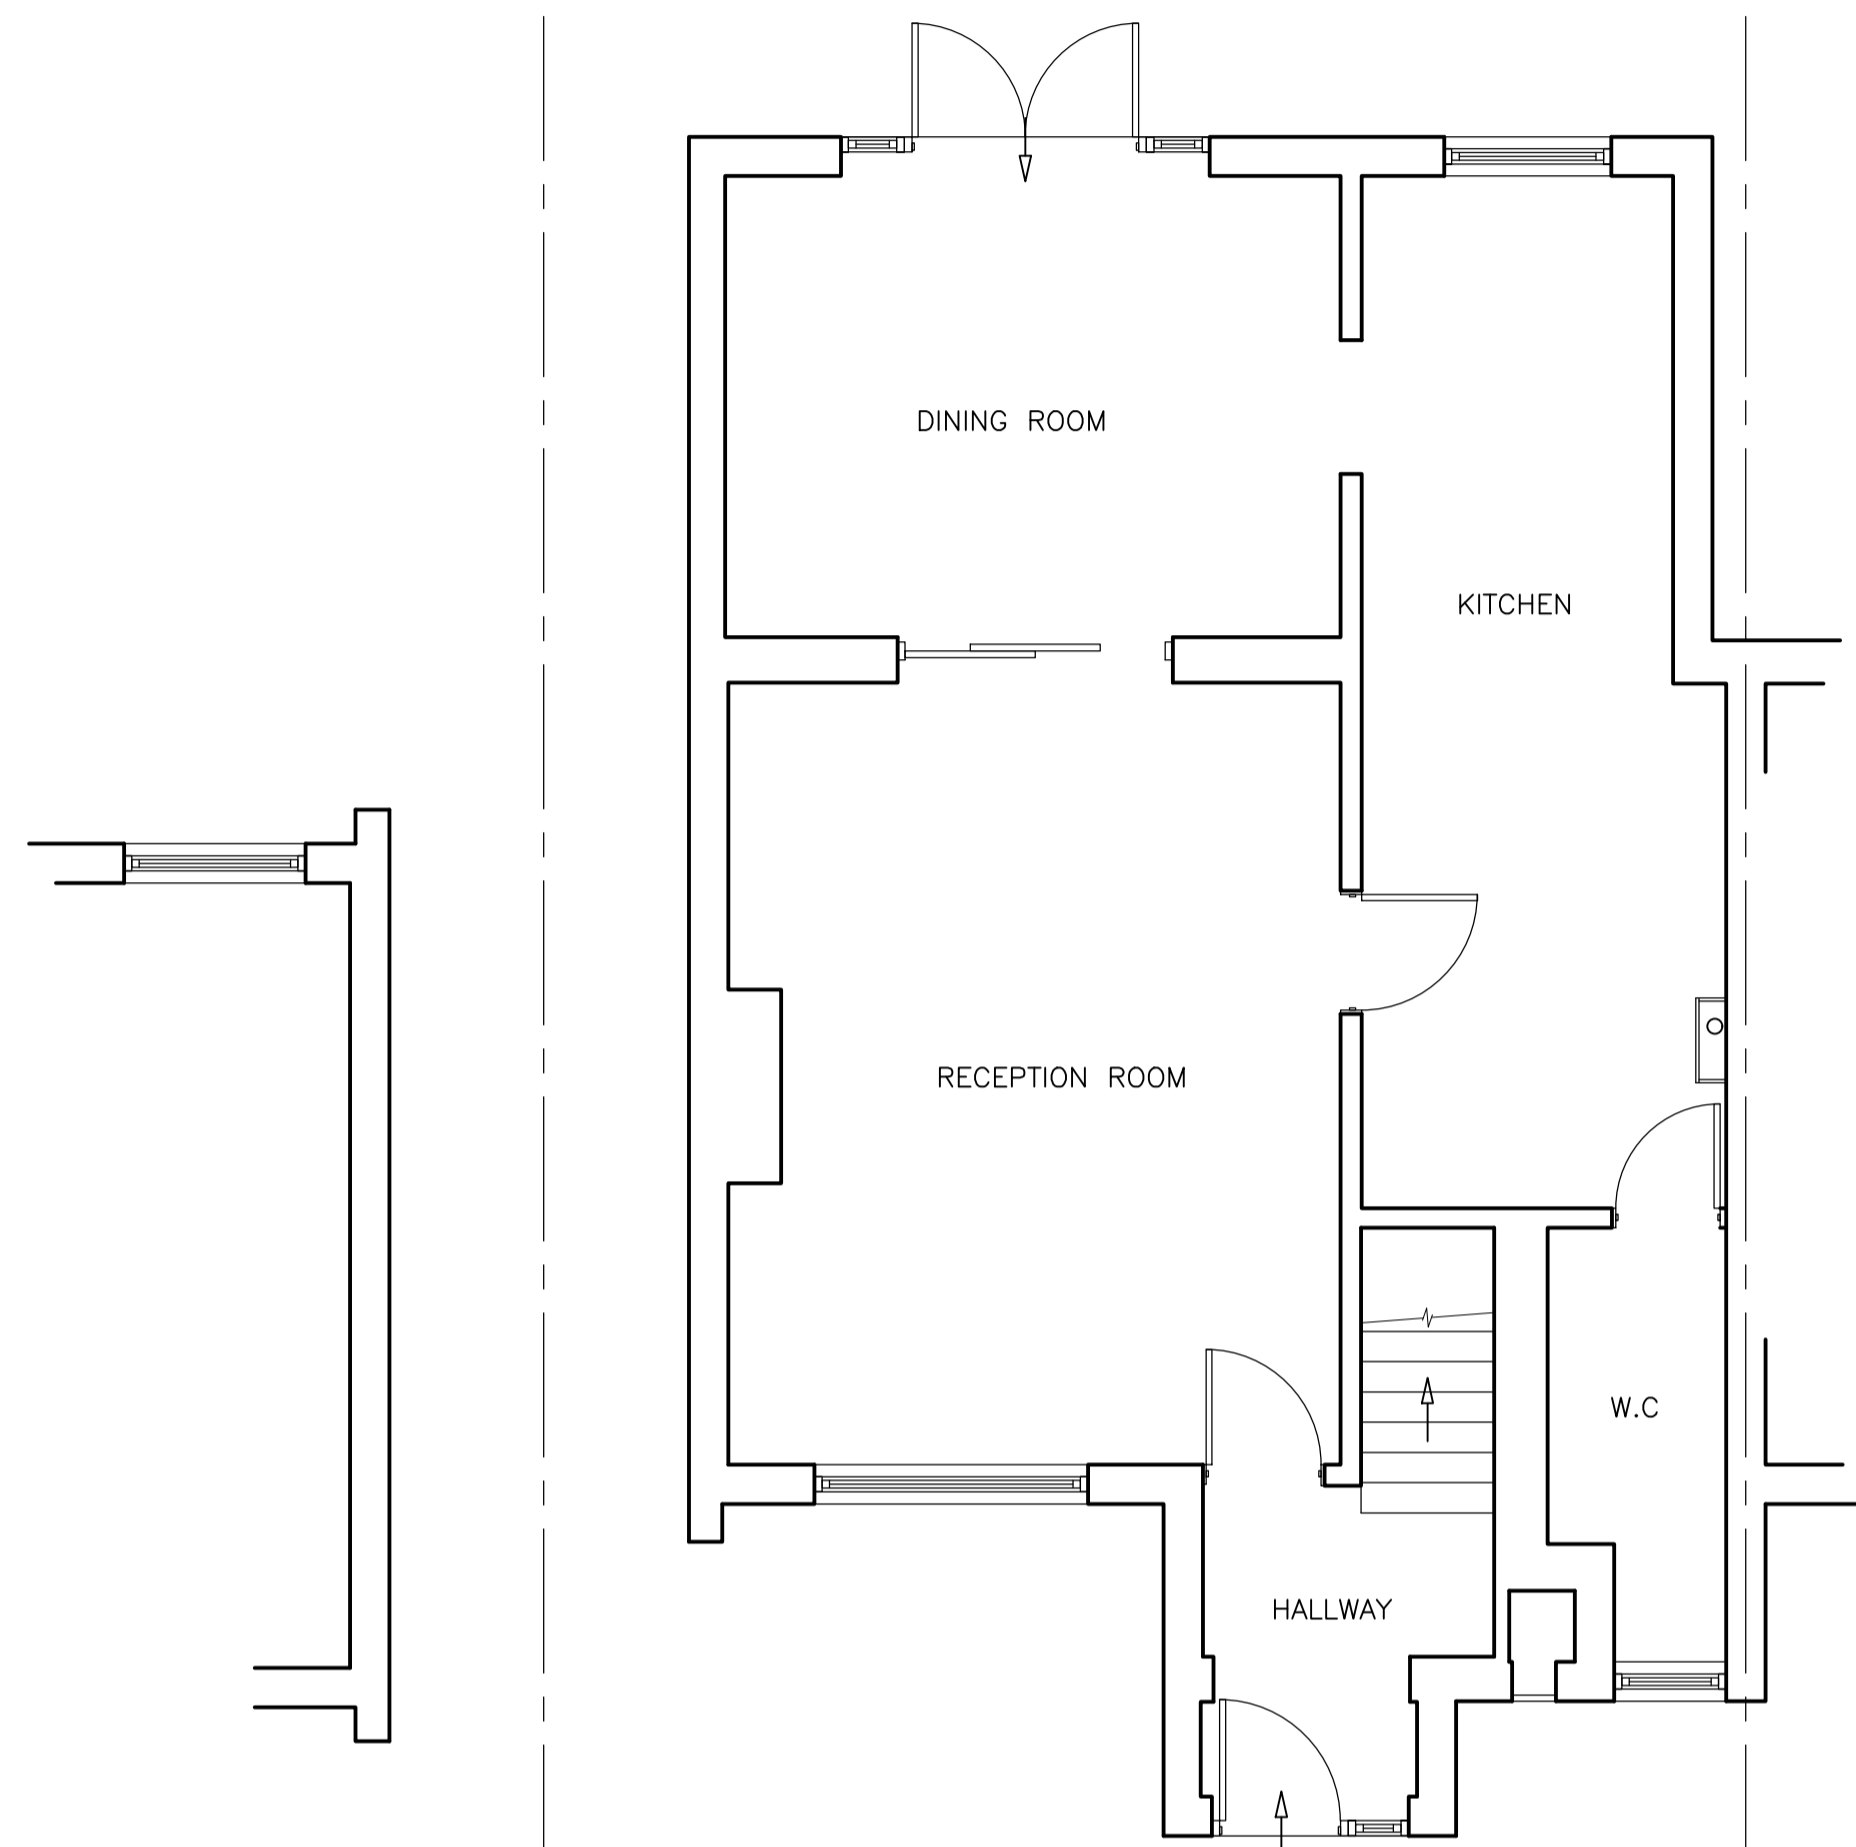


**GROUND FLOOR PLAN**  
(1:50)

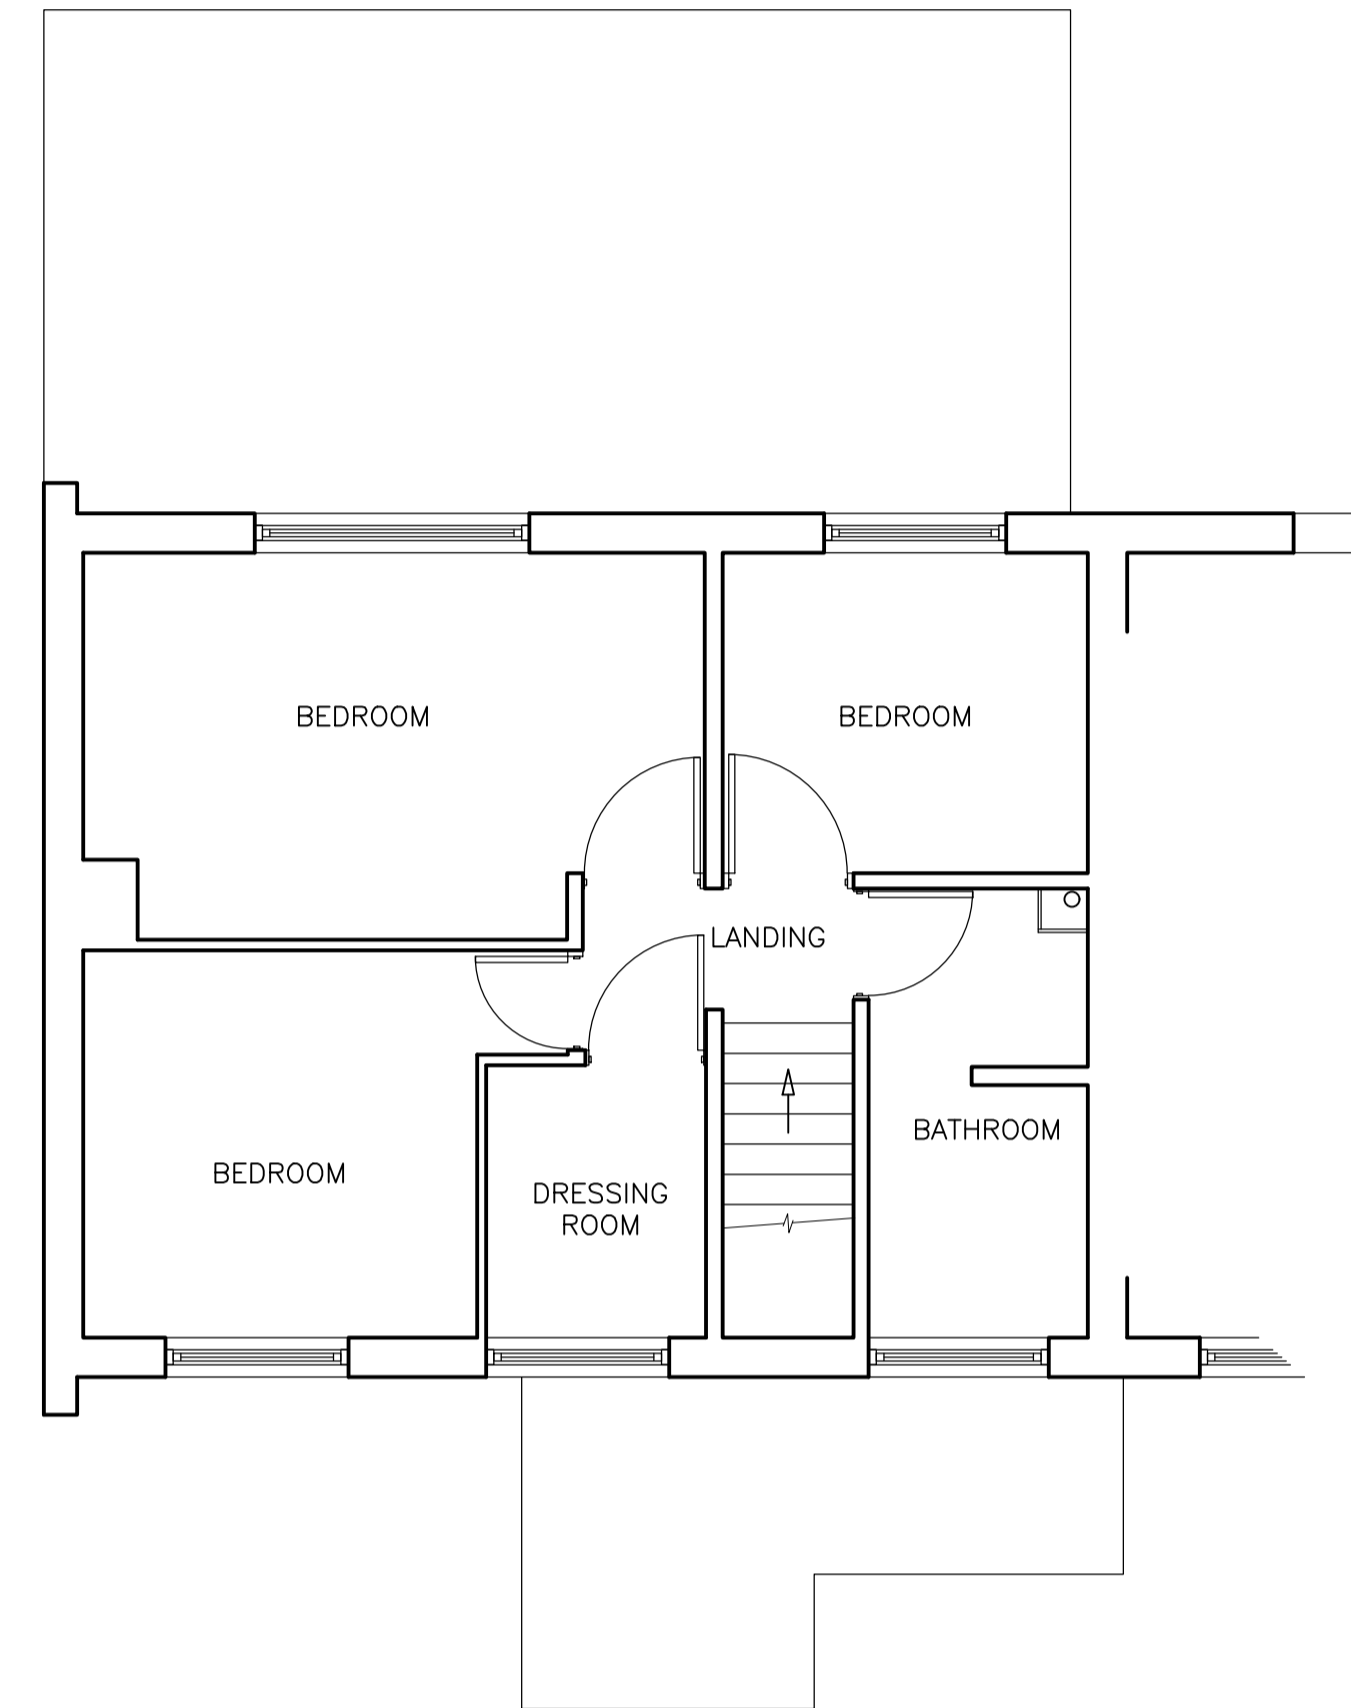

**FIRST FLOOR PLAN**  
(1:50)

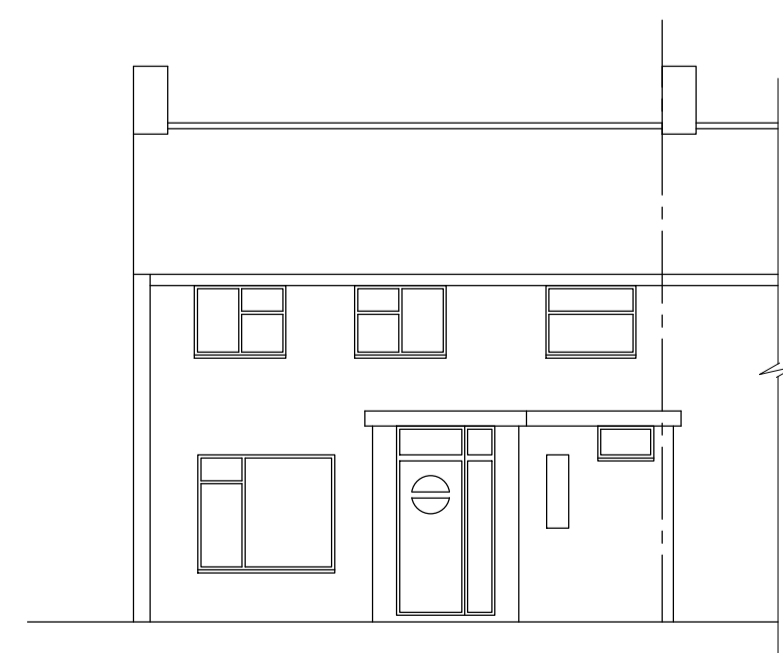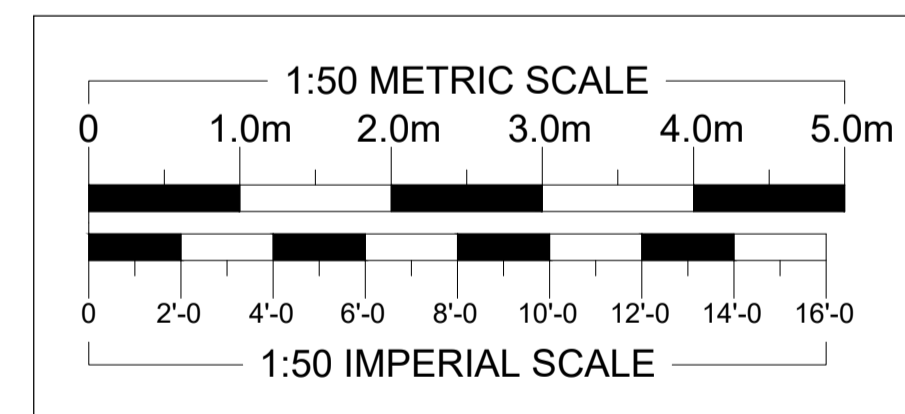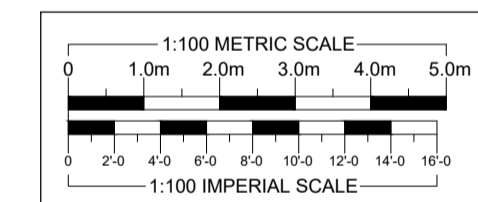


**FRONT ELEVATION**  
(1:100)

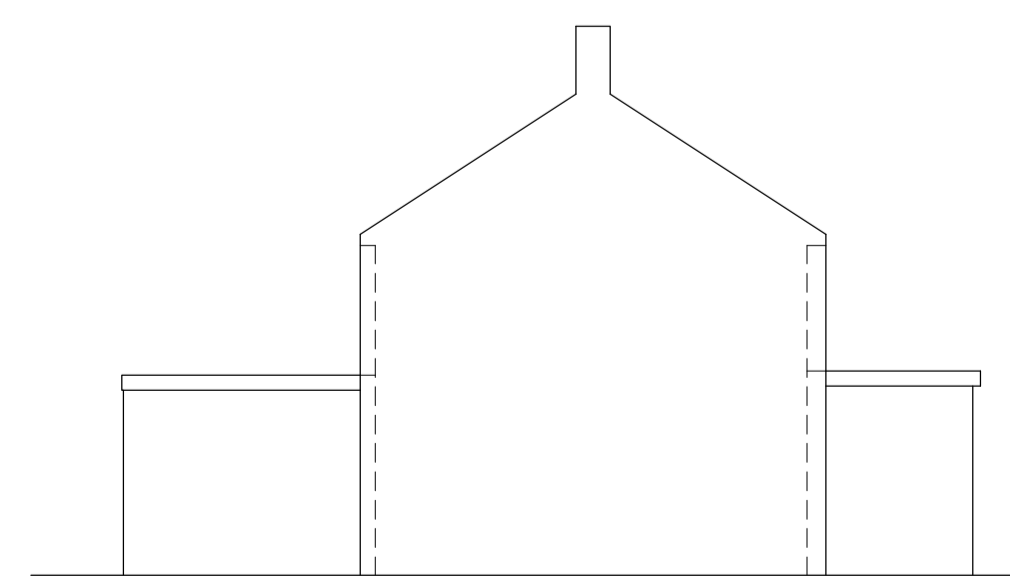

**LEFT ELEVATION**  
(1:100)



**REAR ELEVATION**  
(1:100)

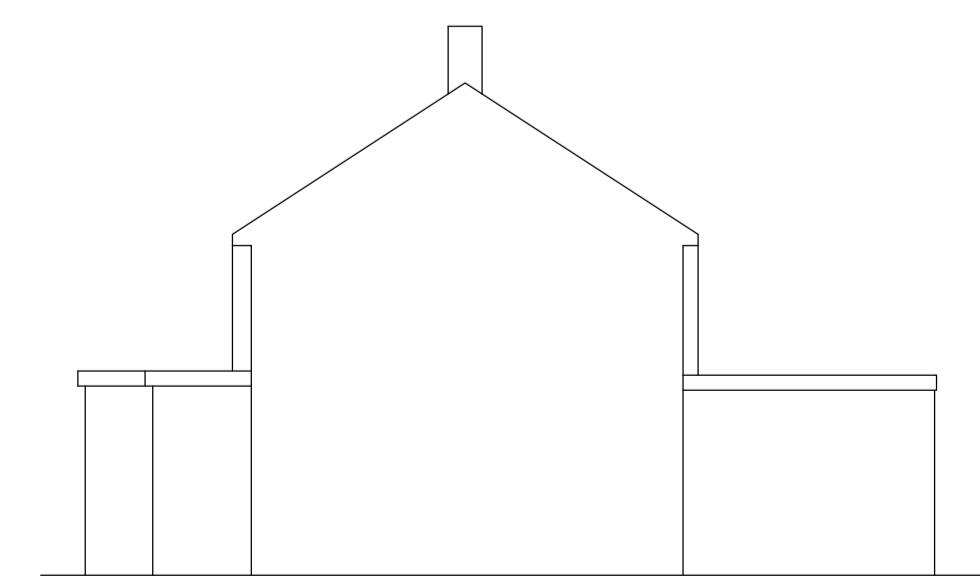

**RIGHT ELEVATION**  
(1:100)

REVISIONS	DATE
<b>ARTHUR J. FERRYMAN &amp; ASSOCIATES</b>	
ARCHITECTURAL CONSULTANTS • SURVEYORS	
128 HIGH STREET • BUSHEY • HERTS • WD23 3DE Tel: 020 8950 0508 Email: office@ajferryman.co.uk	
TITLE <b>AS EXISTING</b>	
ADDRESS <b>5 Kenilworth Close Borehamwood WD6 1QF</b>	
CLIENT Mr & Mrs Darwish	DATE 03/23
SCALE AS SHOWN @A1	DRAWN BMc
DRAWING <b>223029/01</b>	REV.