



The use of this data/drawing by the recipient acts as an agreement of the following statements. If you do not agree with any of the following information supplied to you please do not use the data/drawing and report any discrepancies in writing to Sanderson Weatherall before proceeding. All drawings are based upon site information supplied by third parties/contractors and as such their accuracy cannot be guaranteed. All features are approximate and subject to clarification by a detailed topographical survey, statutory service enquiries and confirmation of the legal boundaries. Check all dimensions on site. Drawings printed on mediums such as paper are not to be relied upon for scaling purposes as dimensional inaccuracy occur resulting from changes in environmental conditions. Use figured dimensions in all cases. All dimensions to be in metric standards unless stated otherwise.

Property of Sanderson Weatherall. All rights of the copyright holders reserved. Unauthorised copying, hiring, lending of this data for financial or commercial gain prohibited.


Revision :	Drawn :	Date :
First Issue	EEy	30/01/24

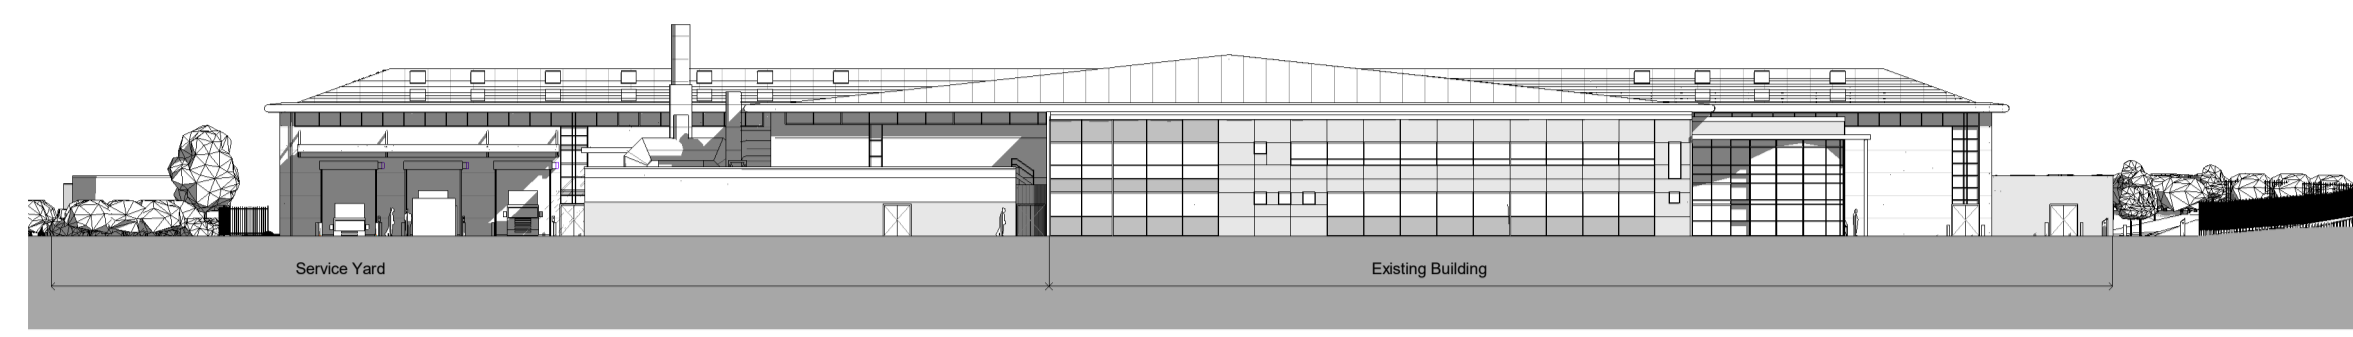


East elevation, substation and switch room, as existing
1 : 500

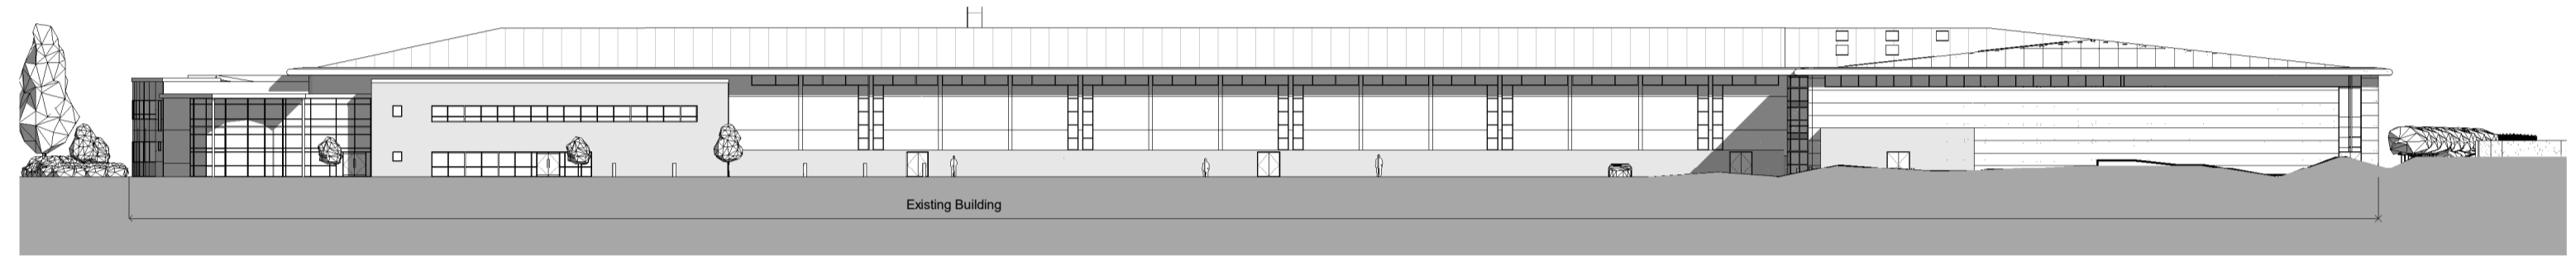

North elevation, substation and switch room, as existing
1 : 500

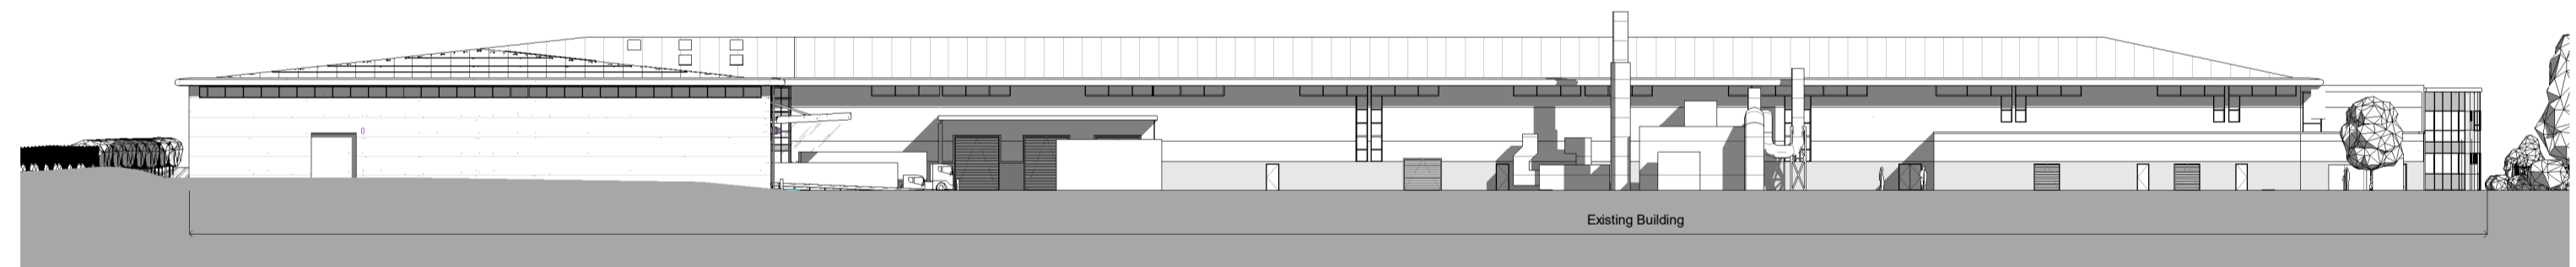

South elevation, substation and switch room, as existing
1 : 500

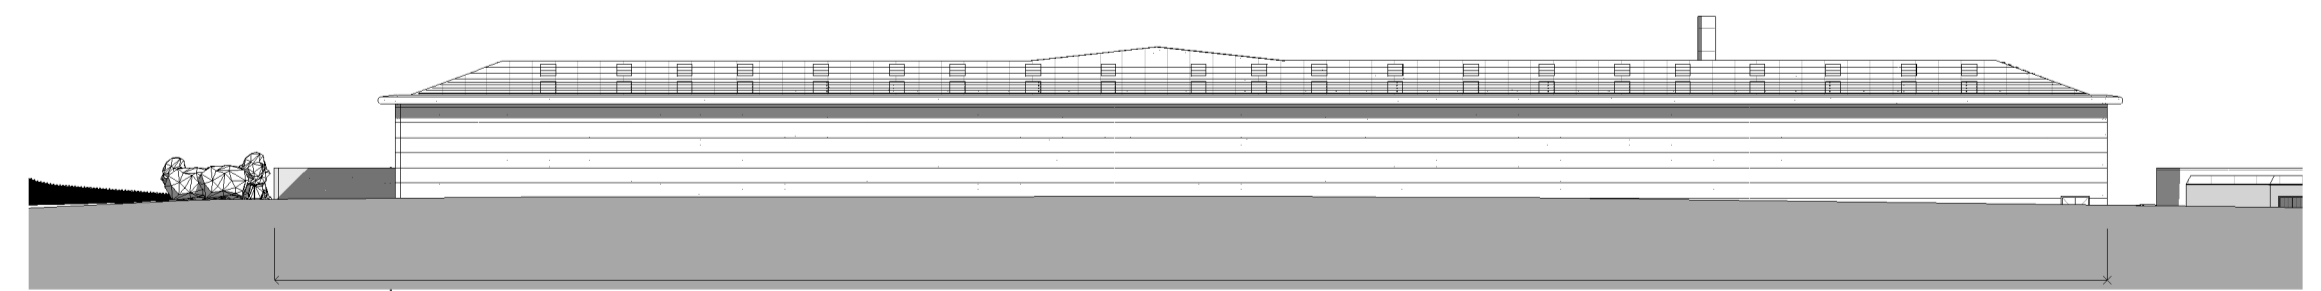

West elevation, substation and switch room, as existing
1 : 500



Client :
Roberts Mart
Address :
Thornes Farm Way, Leeds. LS9 0AN.

Drawing :
External elevations, substation and switch room, as existing

Job Ref :	Dwg No :	Revision :
171389	170-05	01
Drawn :	Checked :	Scale : @A1
EEy	SRi	1 : 500

Status :
PLANNING