



The use of this data/drawing by the recipient acts as an agreement of the following statements. If you do not agree with any of the following information supplied to you please do not use the data/drawing and report any discrepancies in writing to Sanderson Weatherall before proceeding. All drawings are based upon site information supplied by third parties/contractors and as such their accuracy cannot be guaranteed. All features are approximate and subject to clarification by a detailed topographical survey, statutory service enquiries and confirmation of the legal boundaries. Check all dimensions on site. Drawings printed on mediums such as paper are not to be relied upon for scaling purposes as dimensional inaccuracy occur resulting from changes in environmental conditions. Use figured dimensions in all cases. All dimensions to be in metric standards unless stated otherwise.

Property of Sanderson Weatherall. All rights of the copyright holders reserved. Unauthorised copying, hiring, lending of this data for financial or commercial gain prohibited.


Revision:	Drawn:	Date:
01 First Issue	SRi	30/01/24

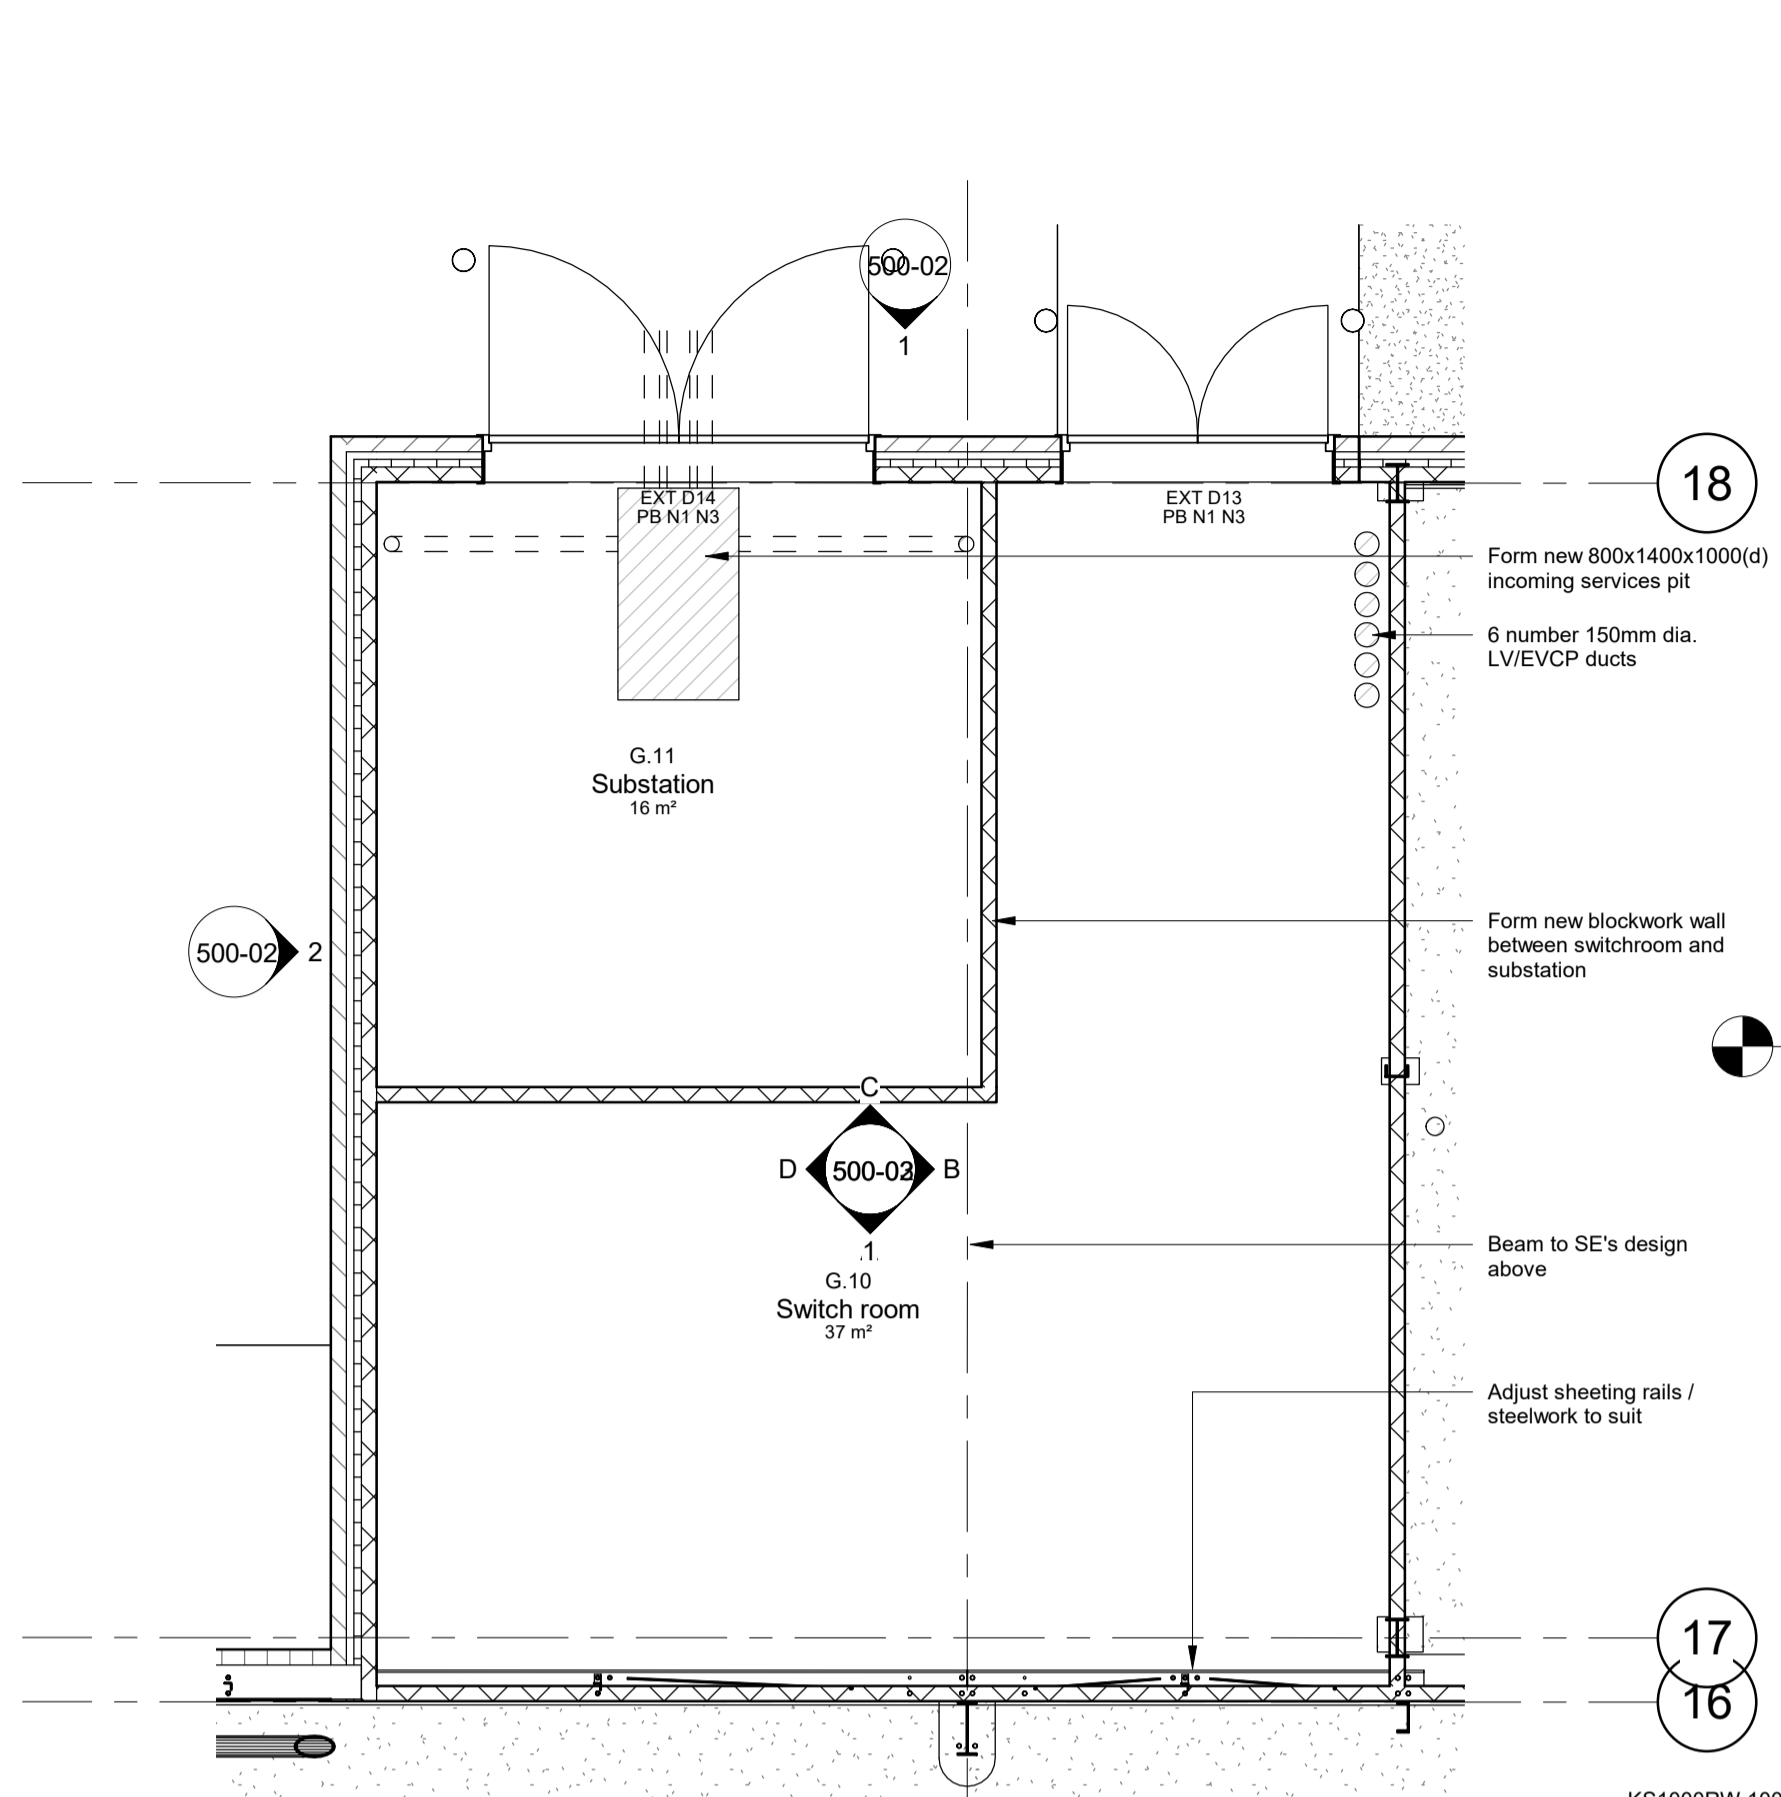


Substation and switchroom, enlarged plan, as proposed
1 : 50

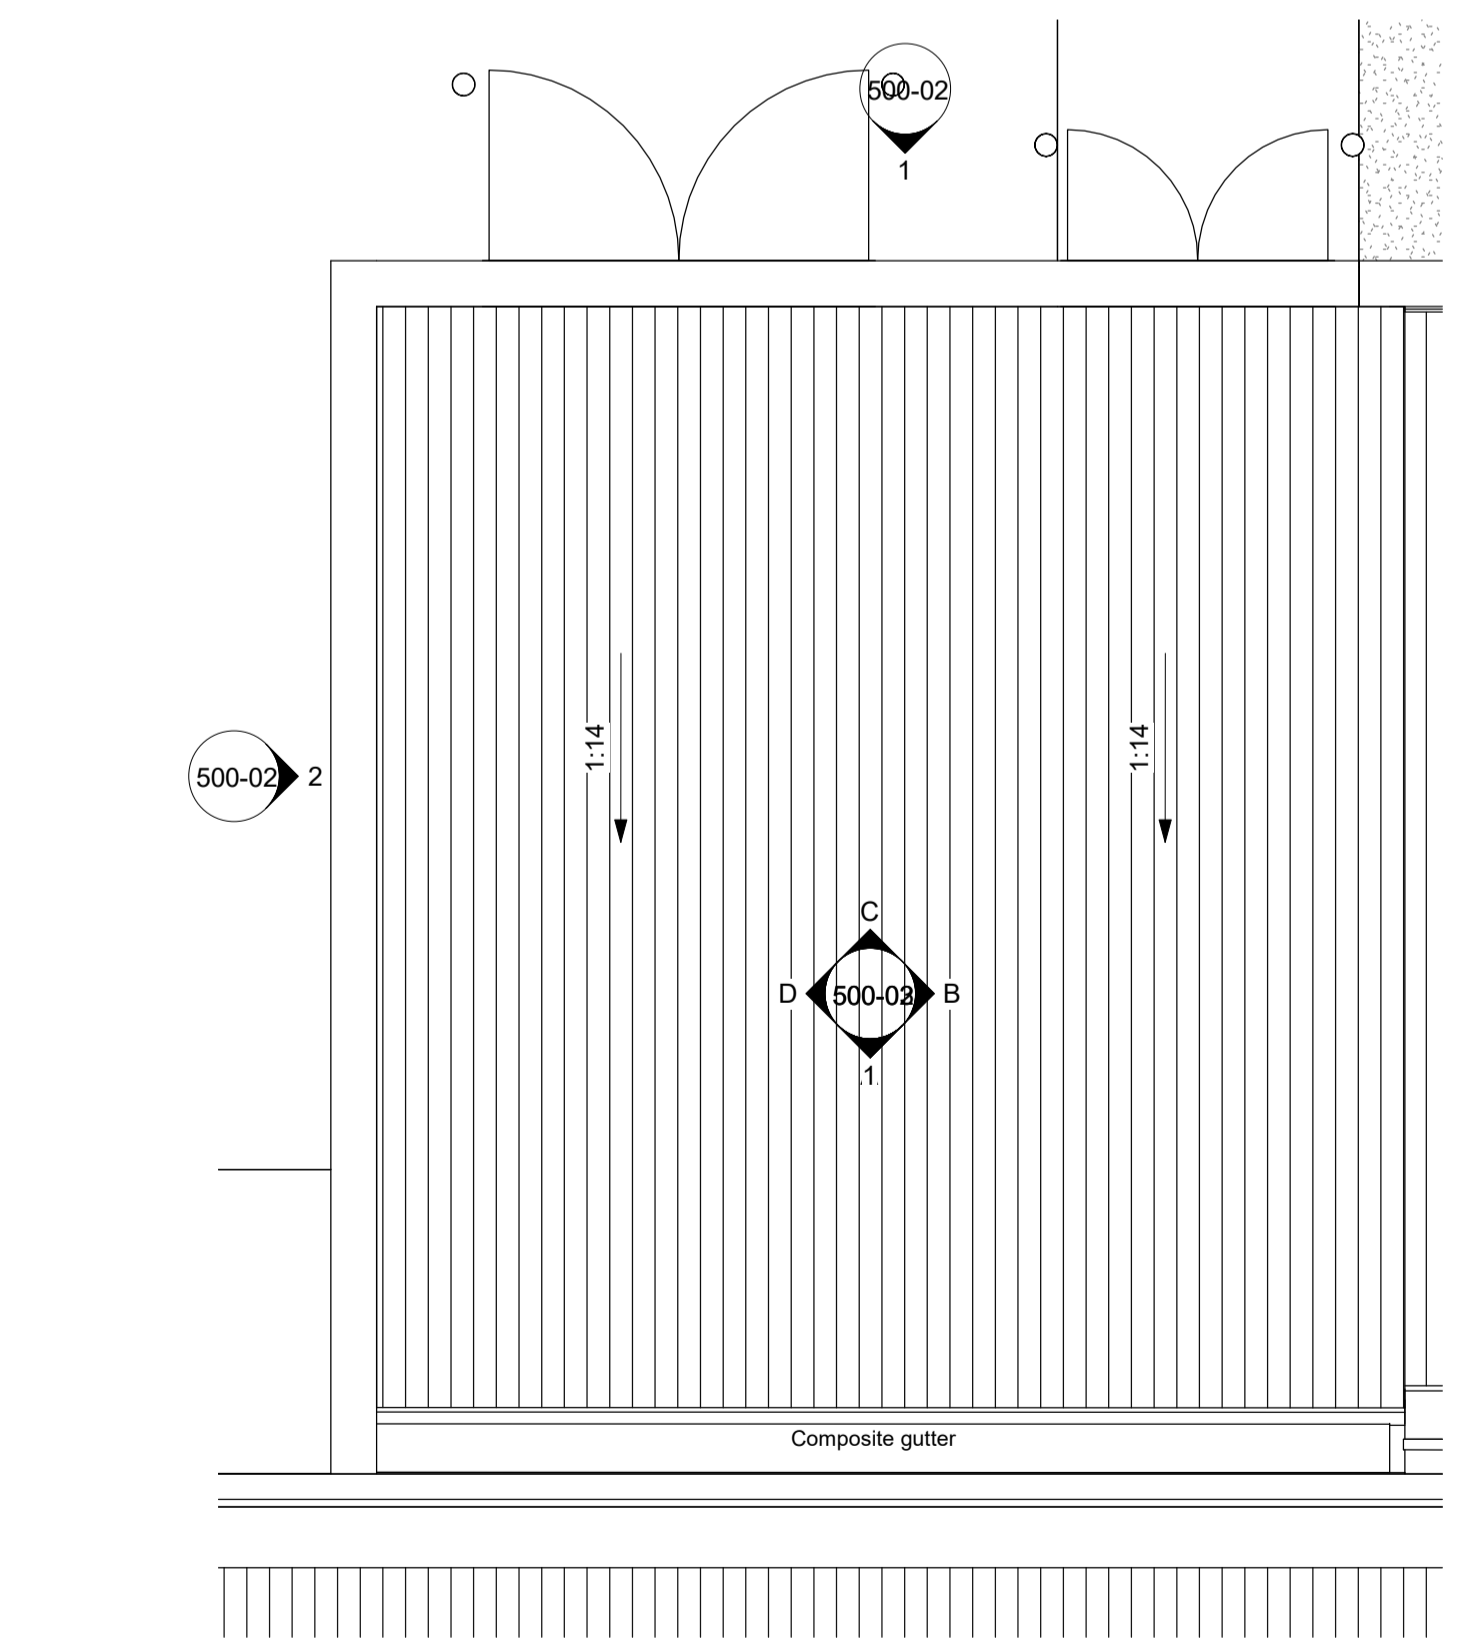


Substation and switchroom, enlarged roof plan, as proposed
1 : 50

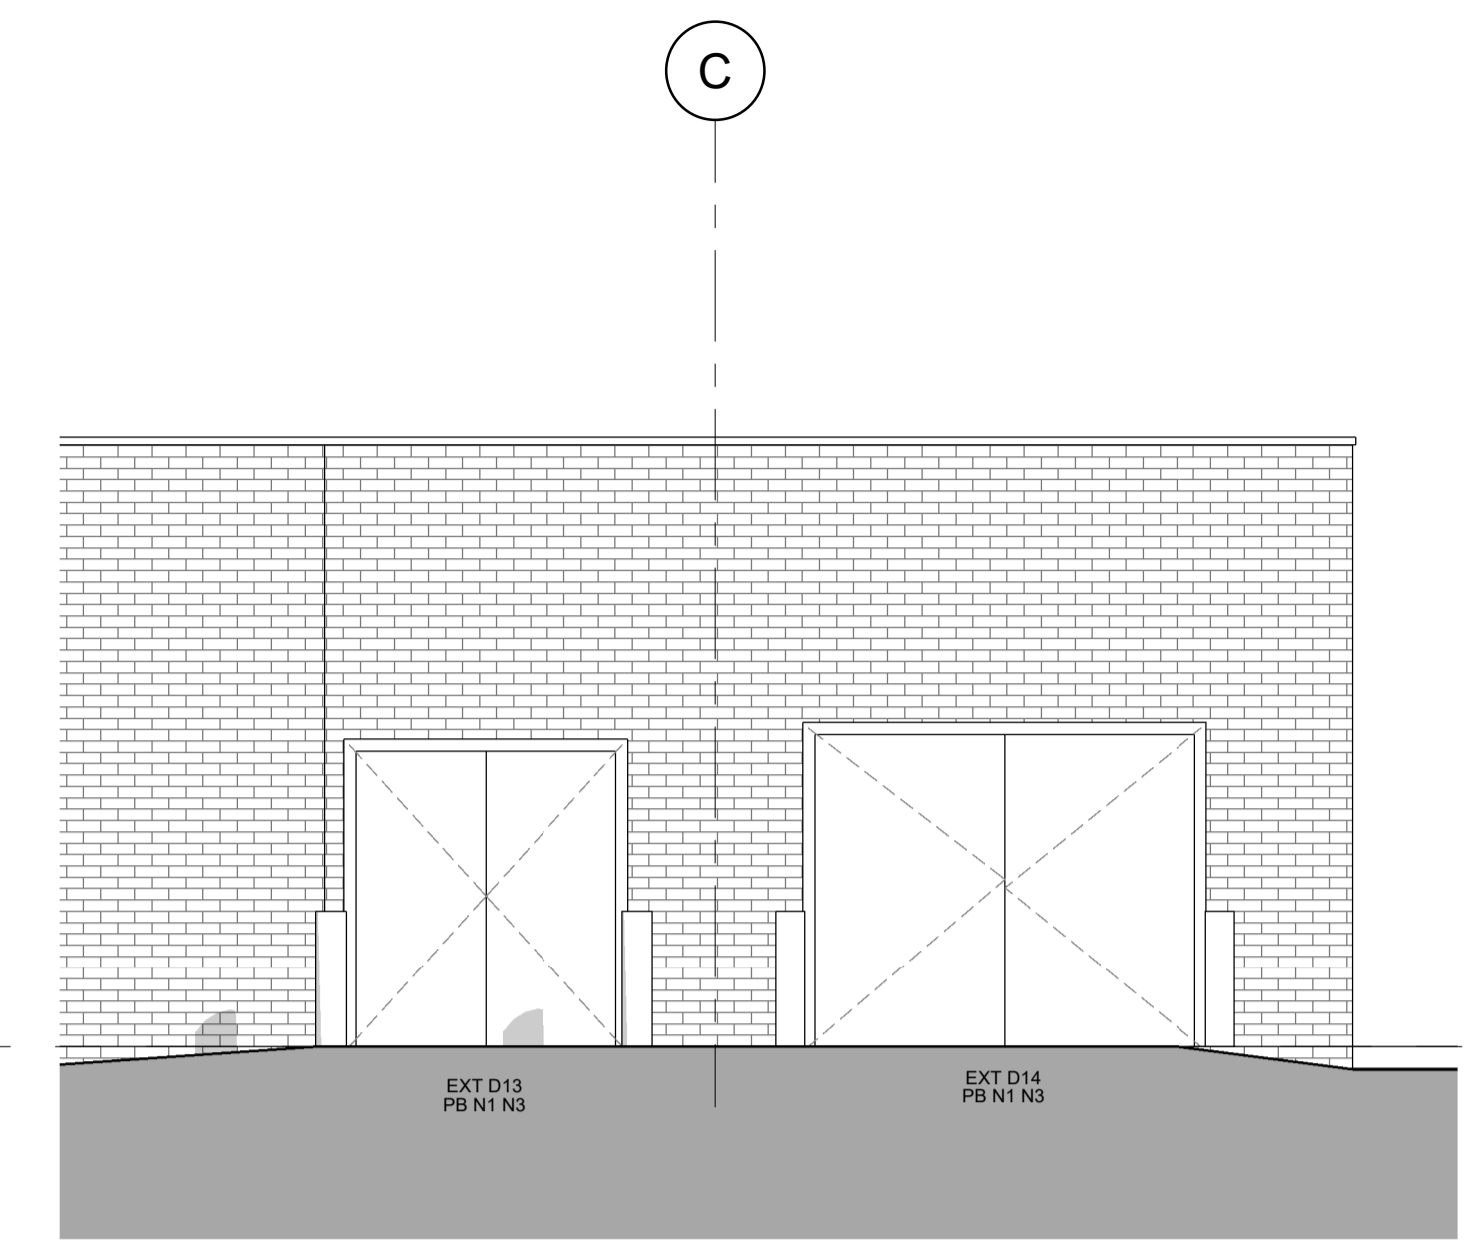


Substation and switchroom, north elevation, as proposed
1 : 50

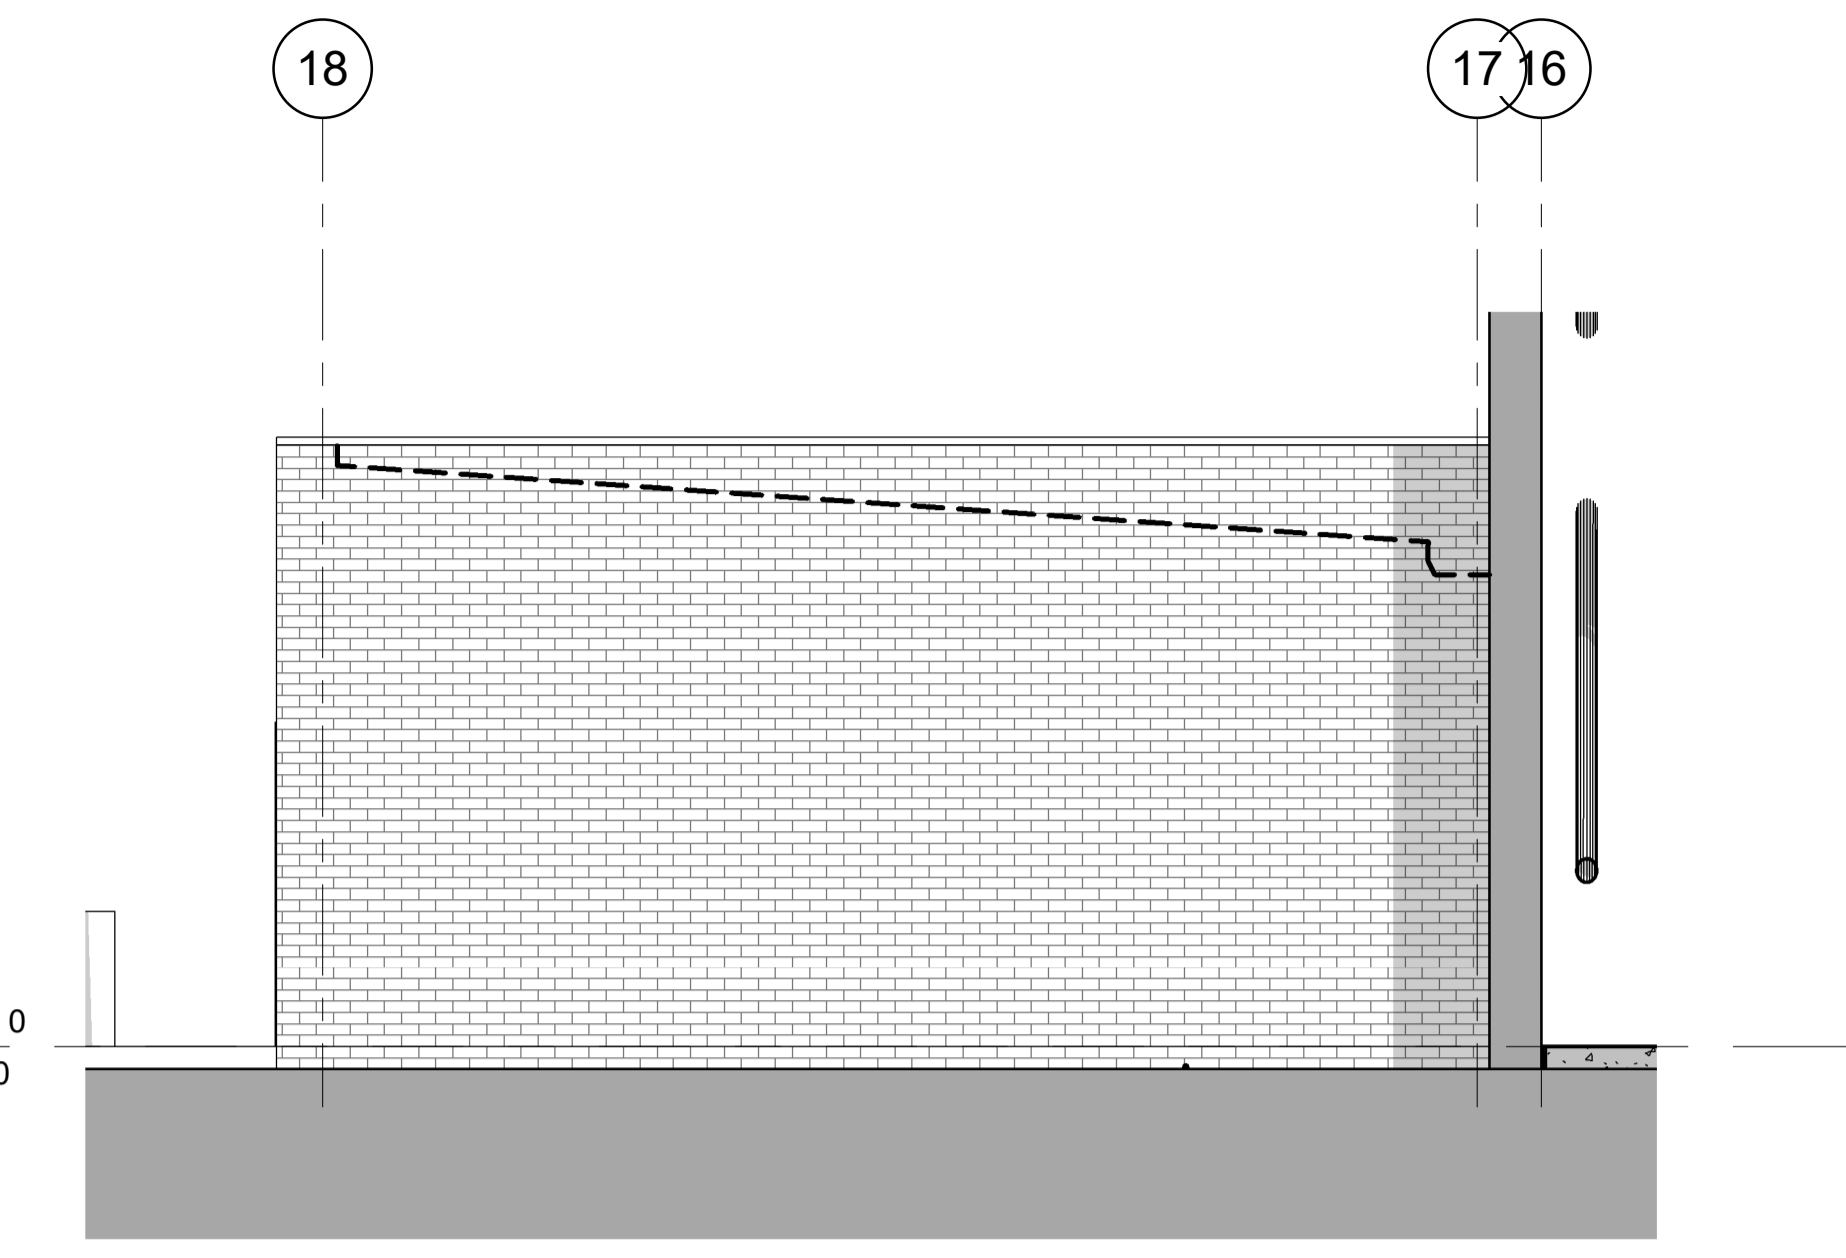


Substation and switchroom, west elevation, as proposed
1 : 50

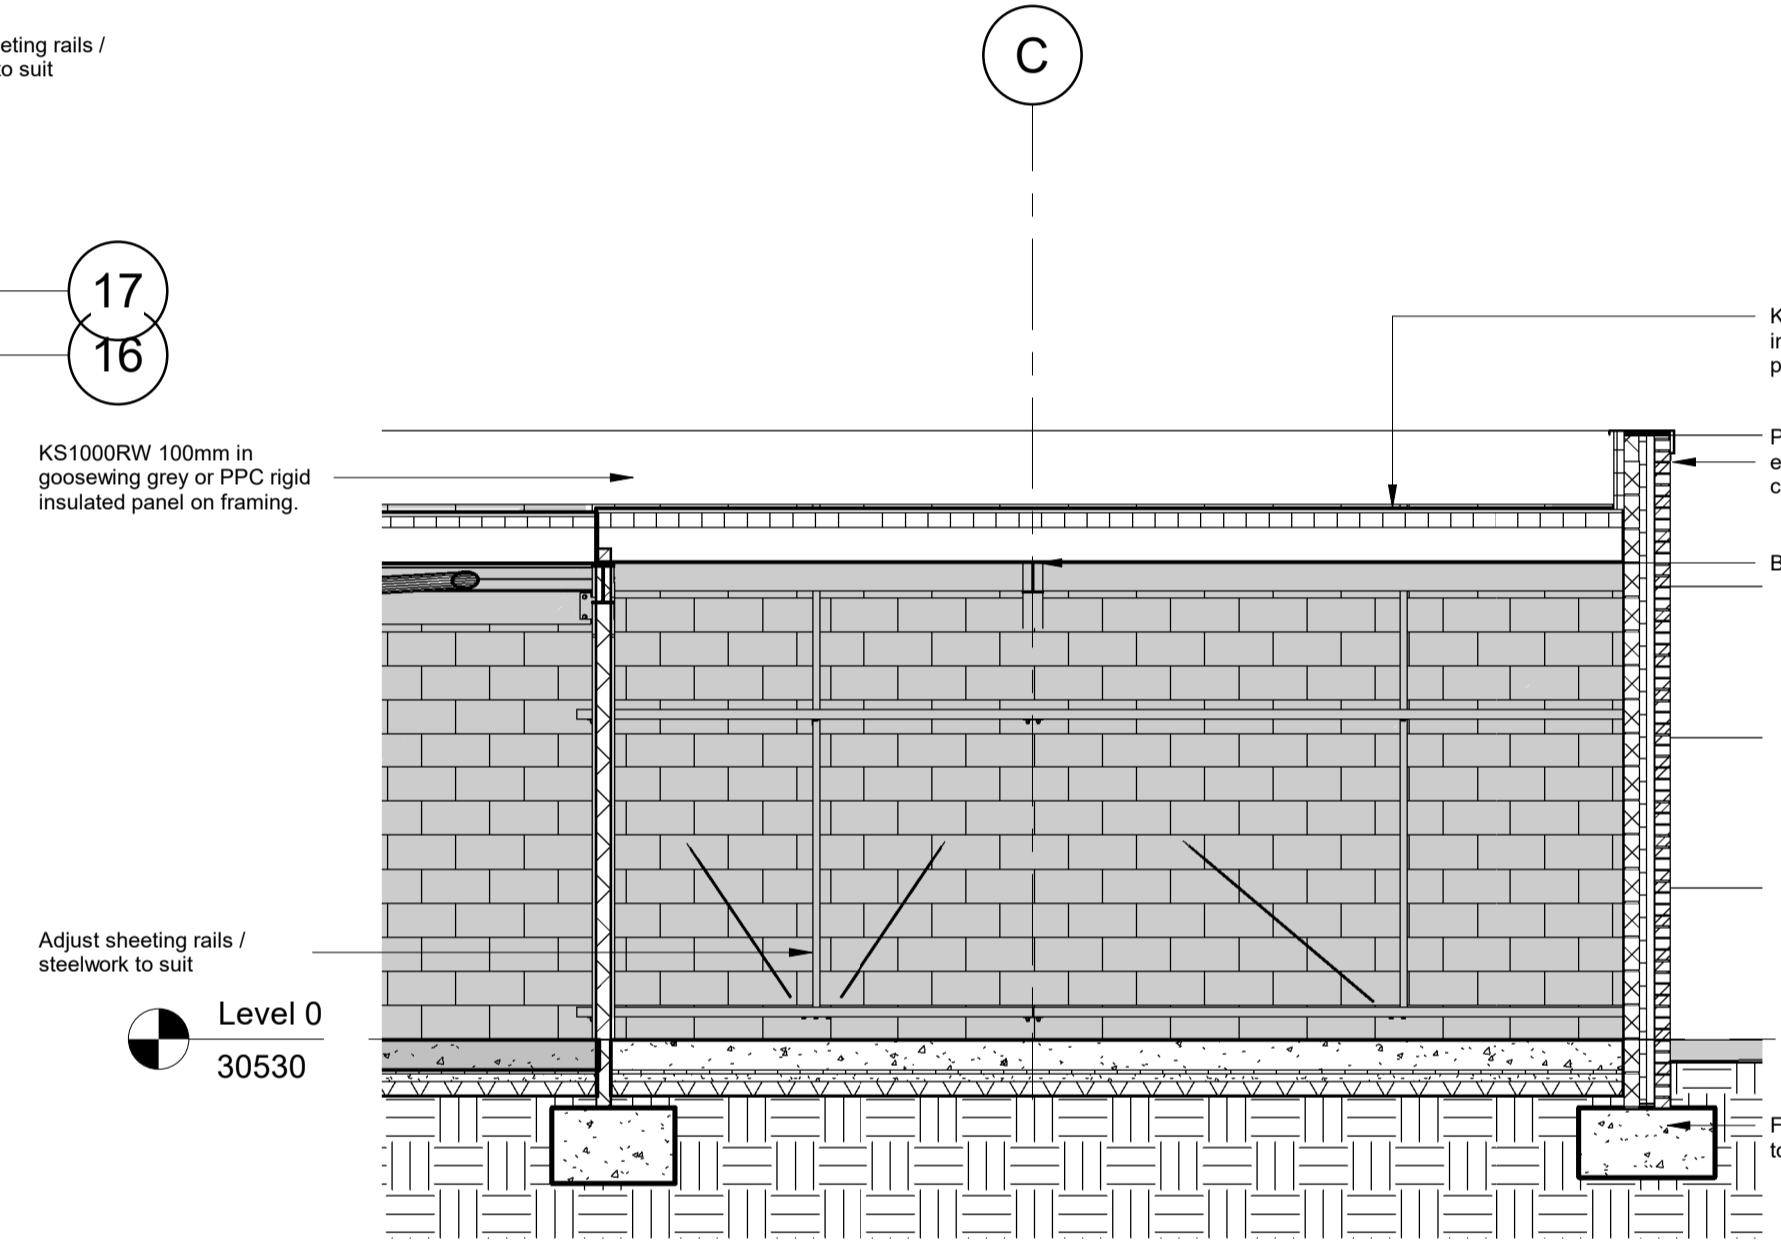


Substation and switchroom, internal elevation A, as proposed
1 : 50

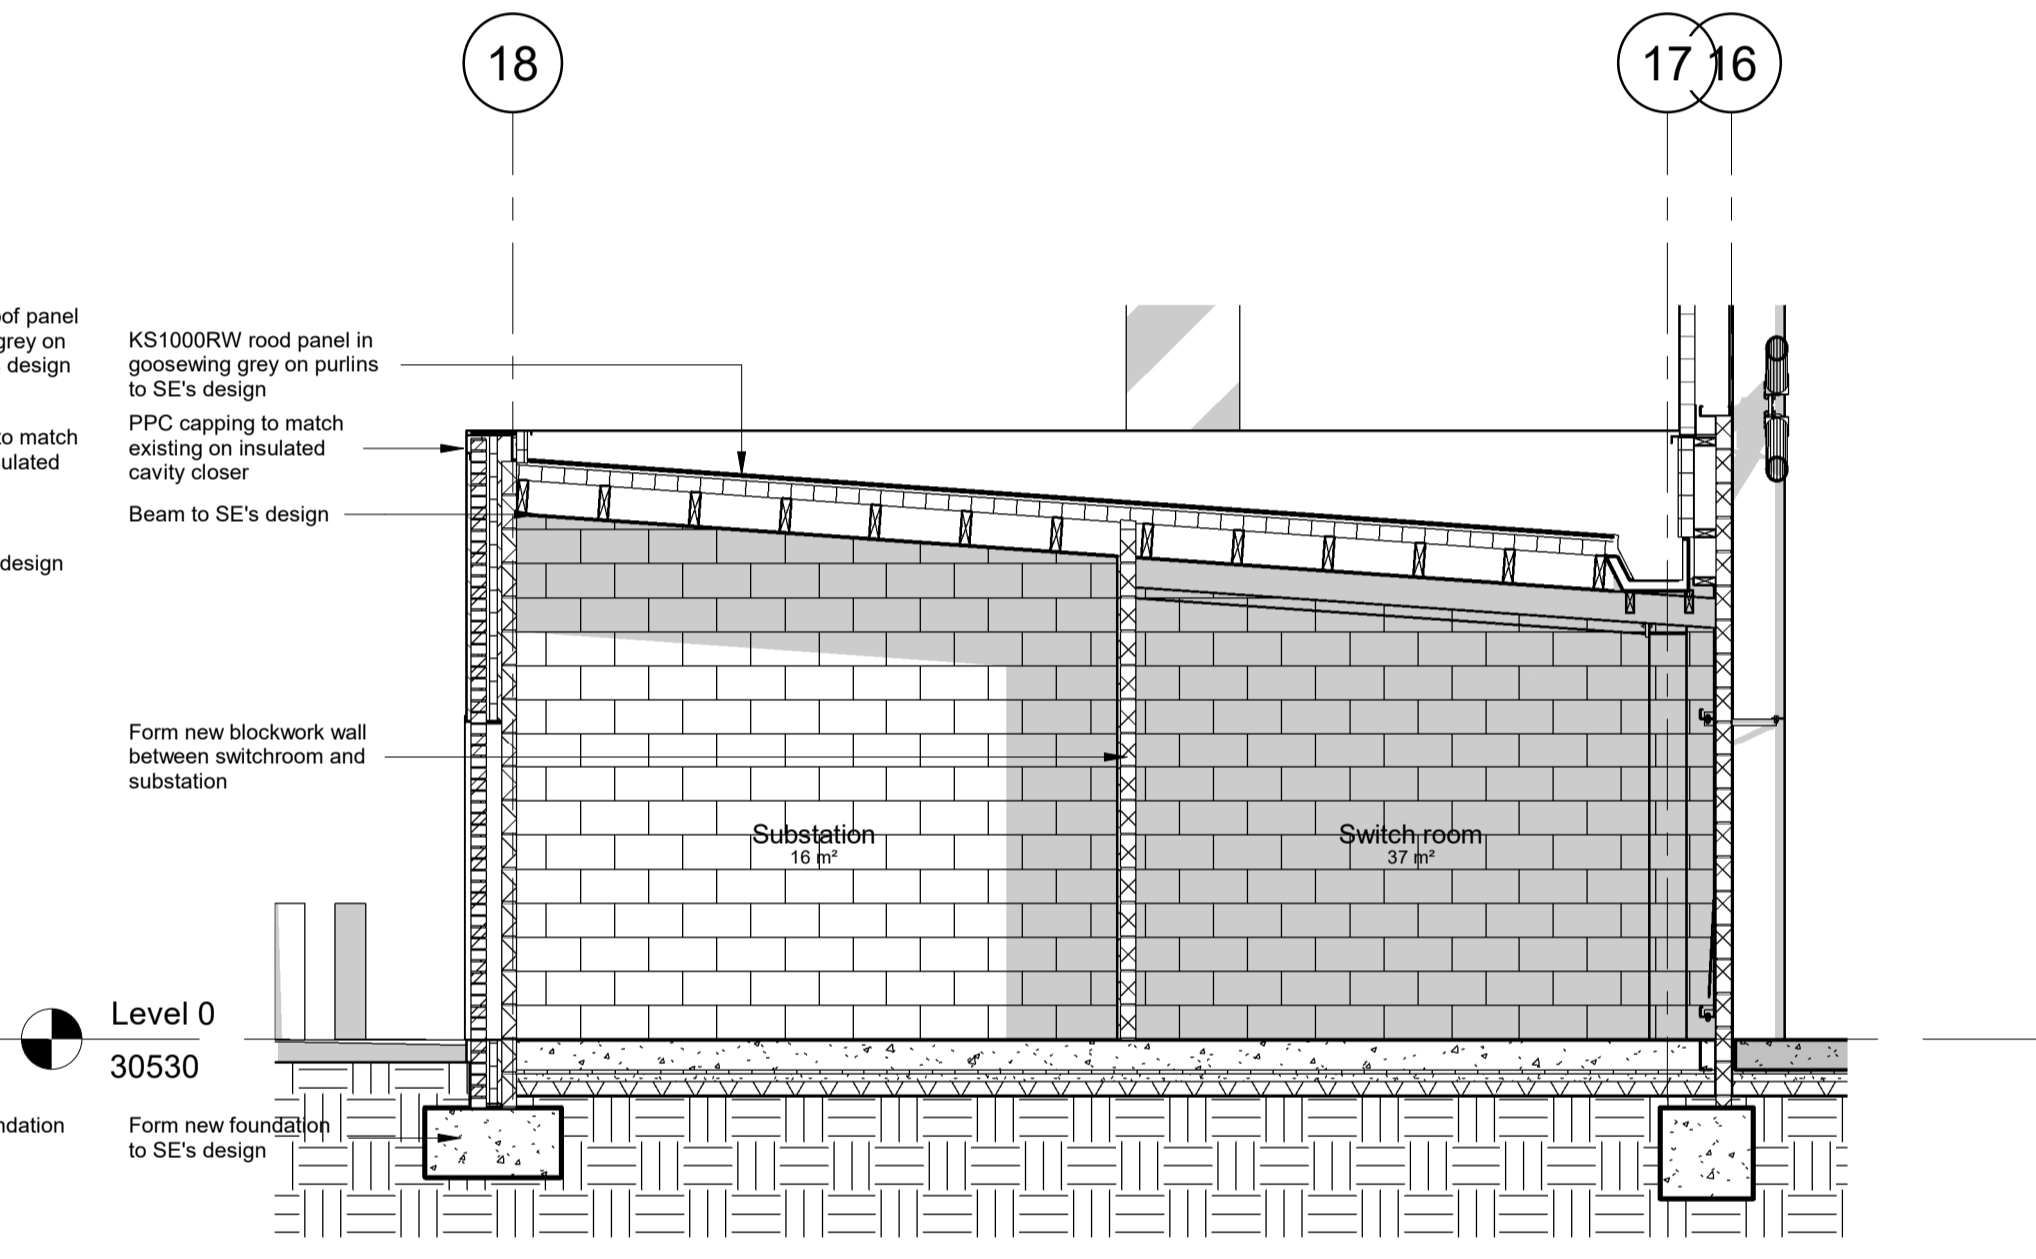

Substation and switchroom, internal elevation B, as proposed
1 : 50

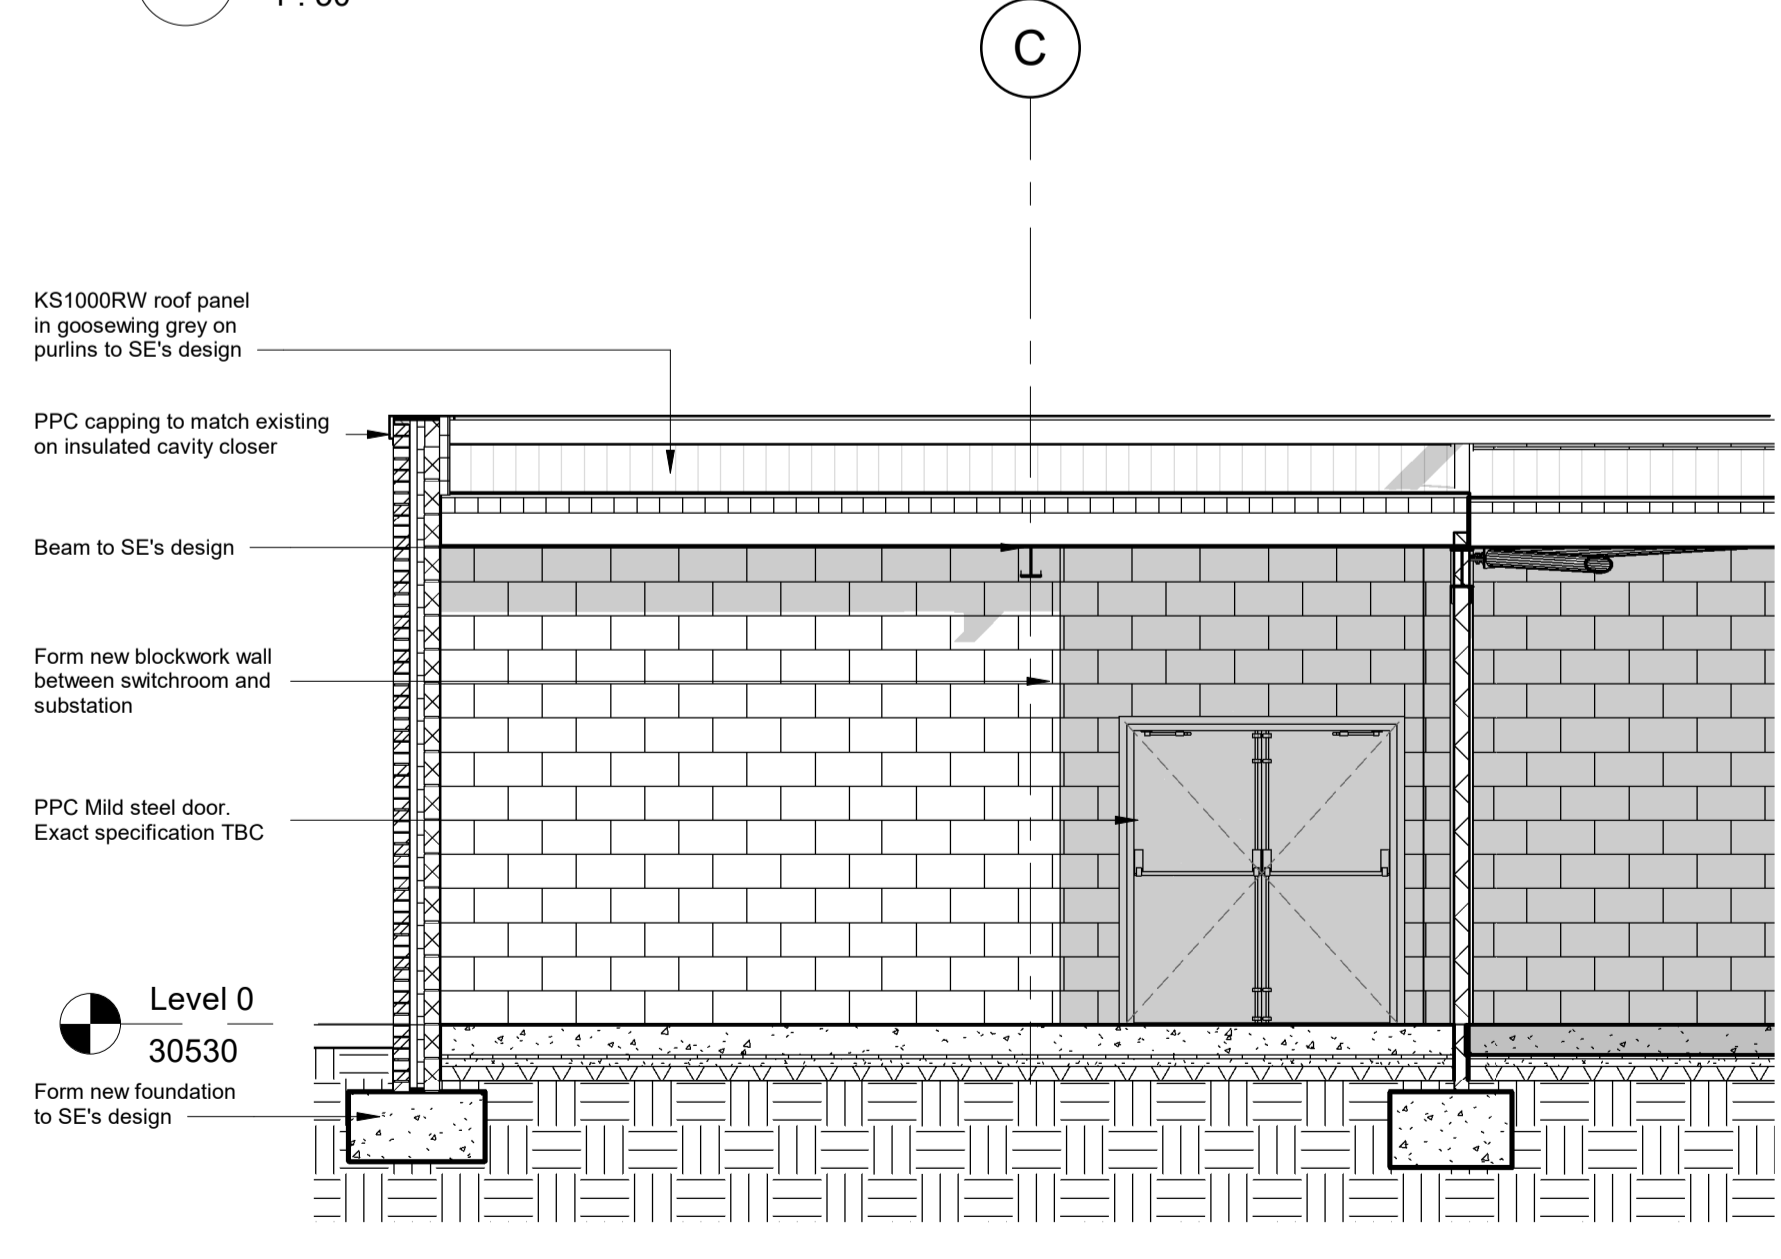

Substation and switchroom, internal elevation C, as proposed
1 : 50

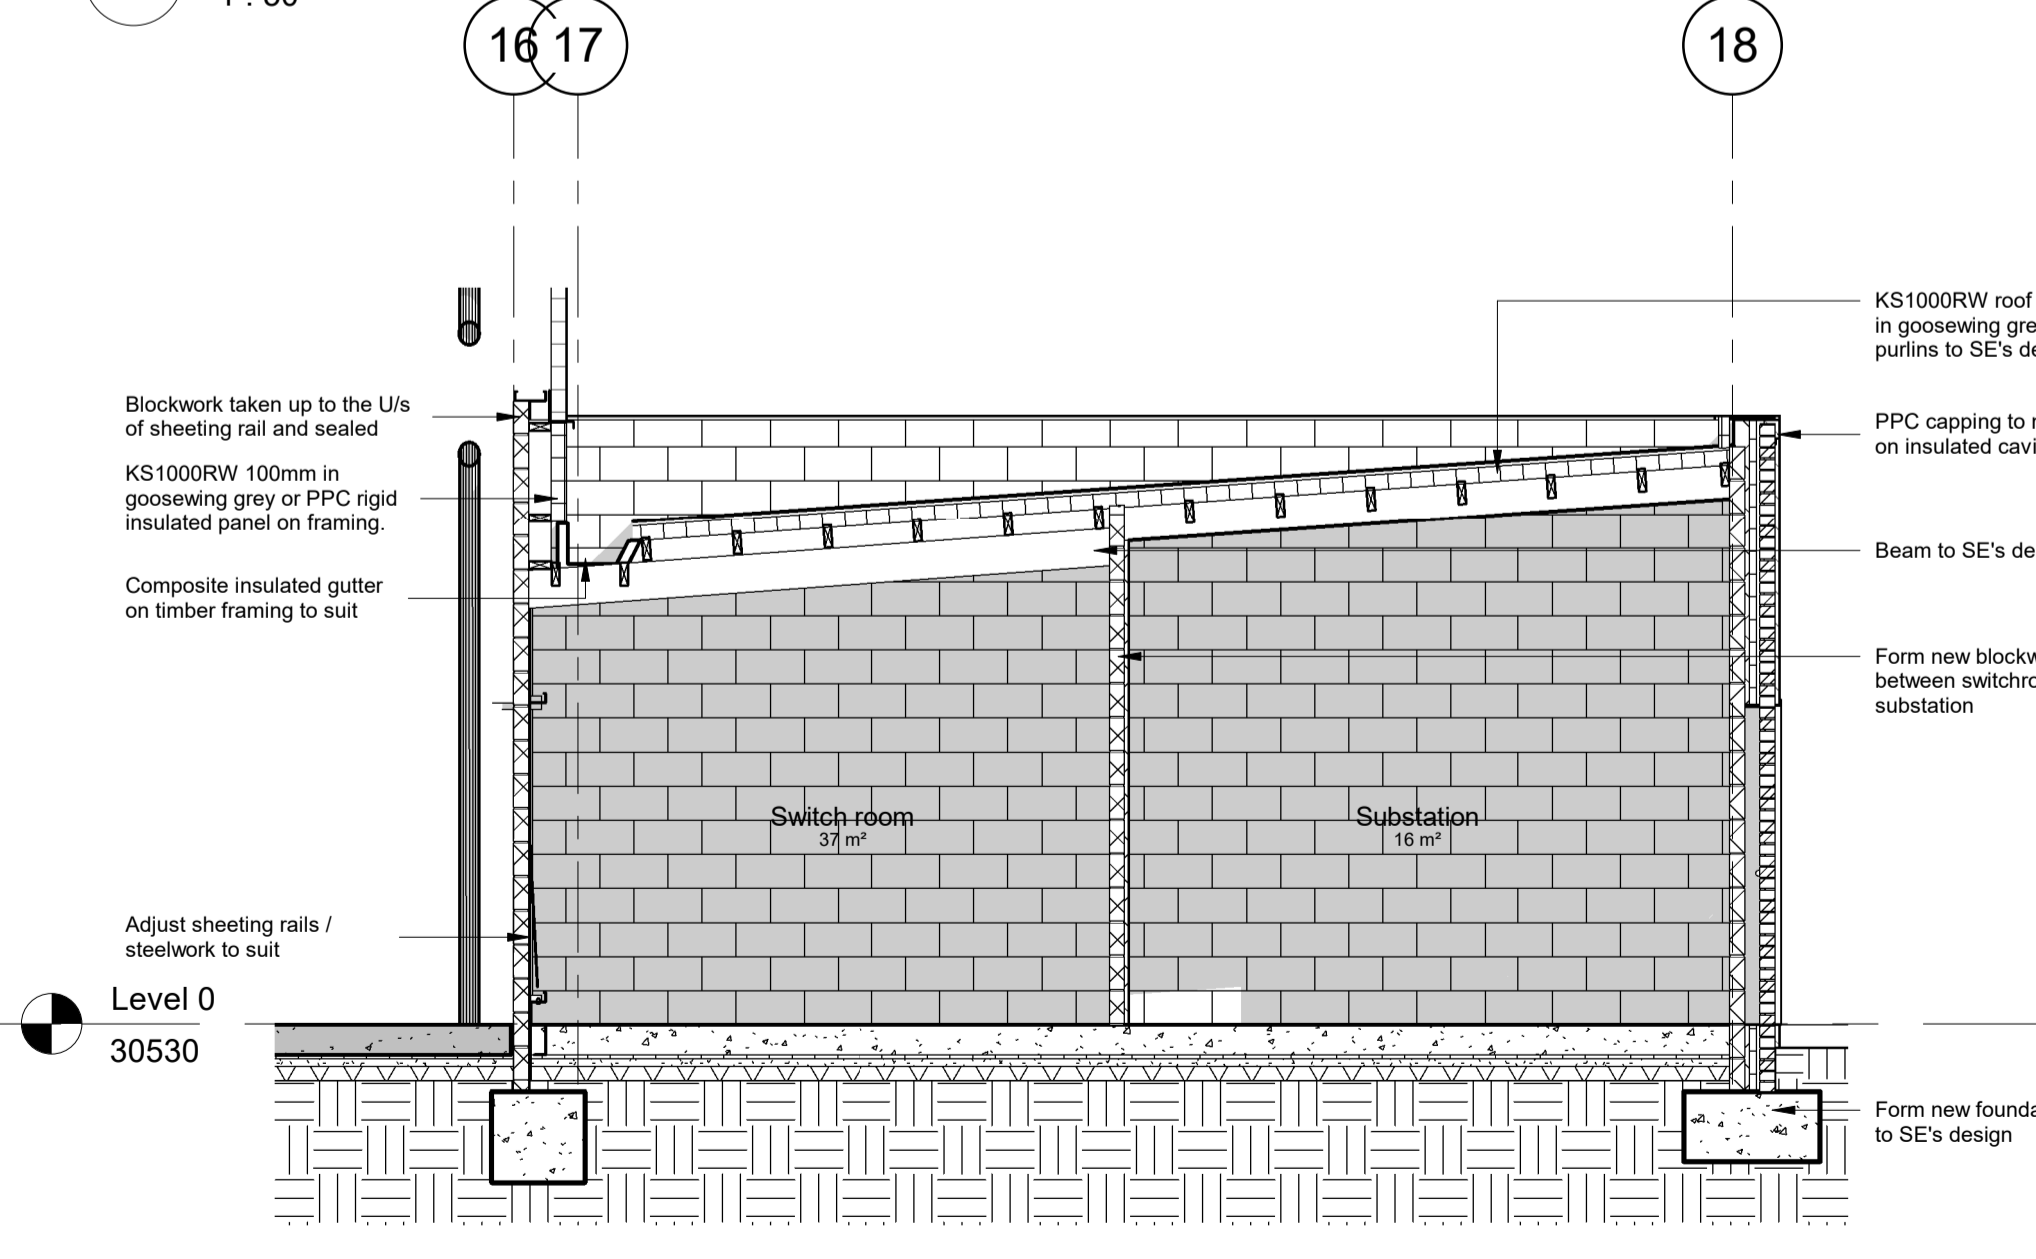

Substation and switchroom, internal elevation D, as proposed
1 : 50



Client:
Roberts Mart
Address:
Thornes Farm Way, Leeds, LS9 0AN.

Drawing:
Substation and switch room, enlarged plans, sections and elevations as proposed

Job Ref :	Dwg No :	Revision :
171389	500-02	01

Drawn :	Checked :	Scale :
SRi	SRi	@A1 1 : 50

Status:
PLANNING