




Notes: -  
 Do not scale from this drawing for any other purpose than planning applications. If no authorisation signature present drawing is for reference only. This drawing or part thereof is not to be copied without Agenda 21 Architects Studio written consent. Figured dimensions only are to be taken from this drawing. All dimensions to be checked on site by main contractor prior to commencement. All discrepancies to be reported to the Architect immediately. If in doubt, ask. © This drawing is the copyright of Agenda 21 Architects Studio Ltd.

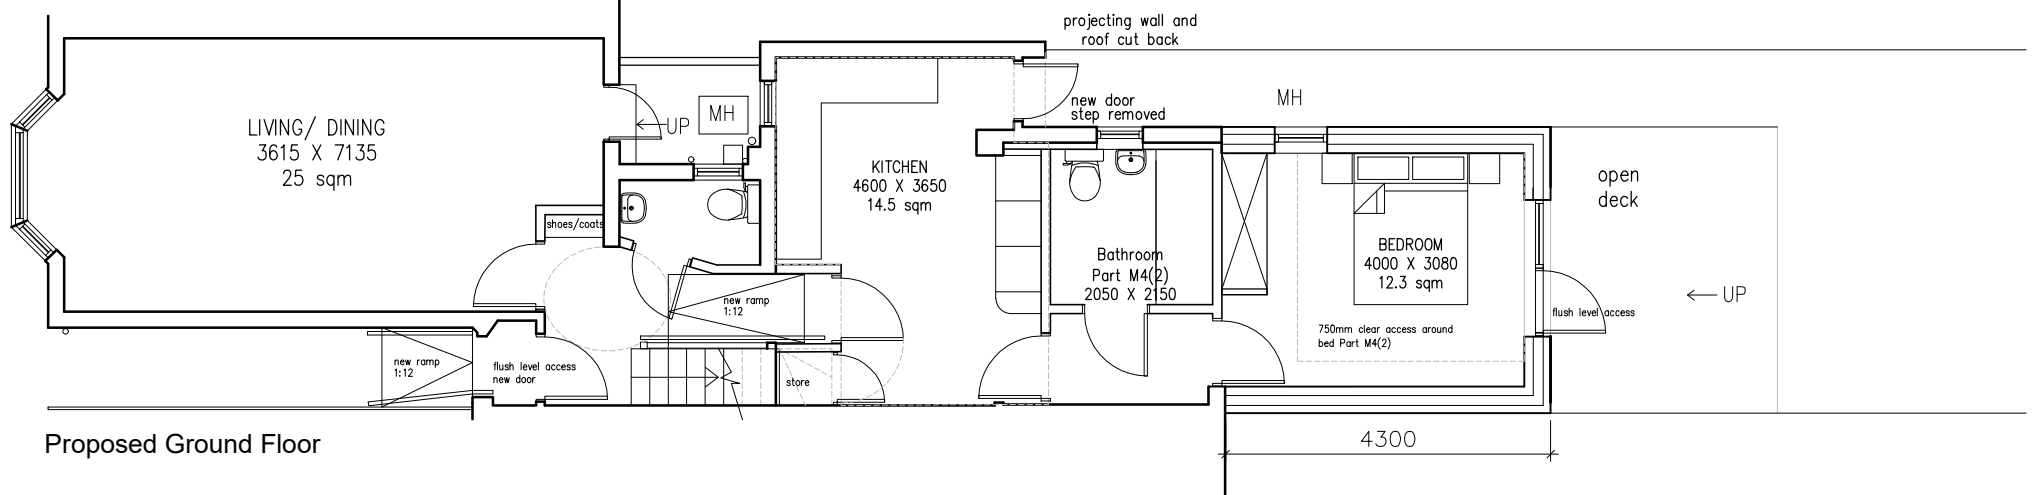


Proposed Ground Floor

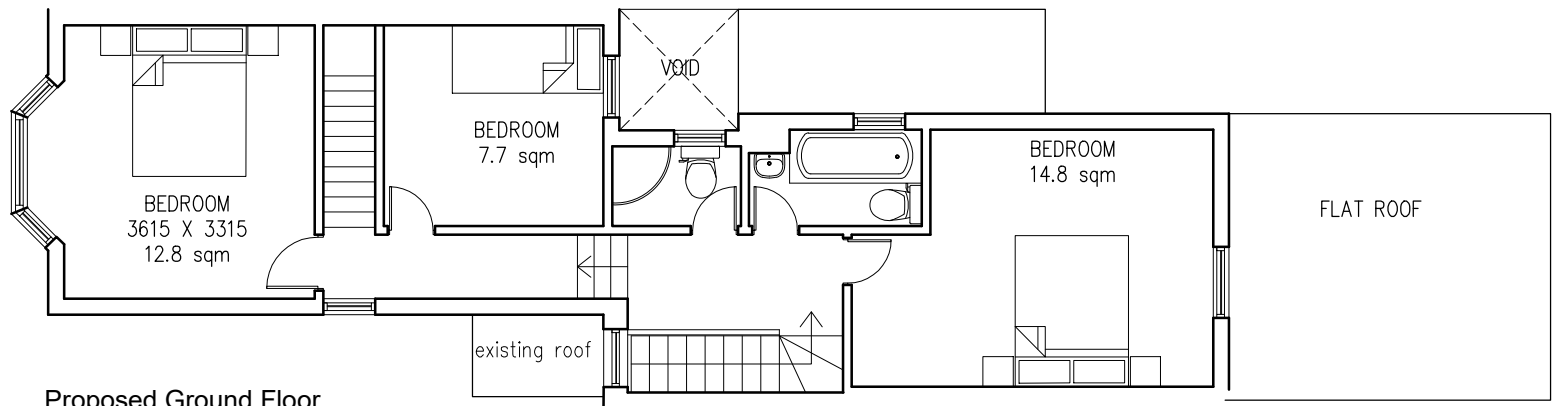

Proposed Ground Floor  
 NO PROPOSED CHANGE AT FIRST FLOOR LEVEL

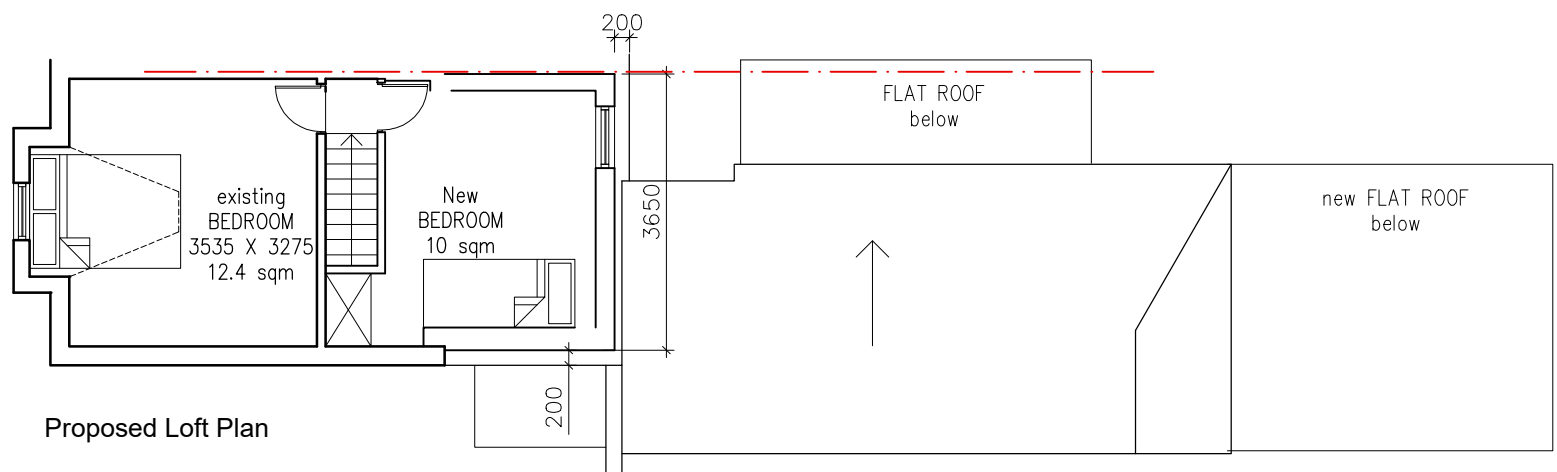

Proposed Loft Plan

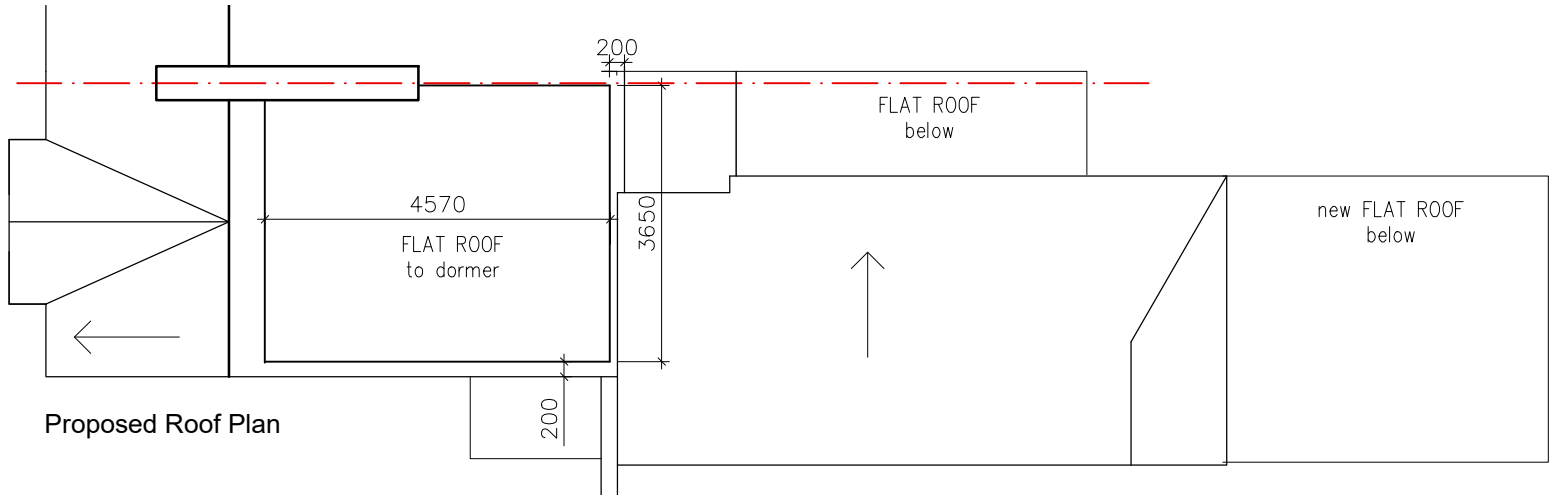


Proposed Roof Plan

10  
5  
2  
1  
0

scale 1:100

m 0 1 2 5 10

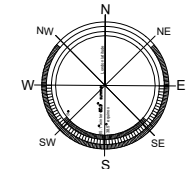

B	22.01.24	AS	Issued for Householder Application
A	11.08.23	AS	Issued for Householder Application
rev	date	by	note

**PLANNING**

34 Avenue Road  
 London, E7 0LD

Dr Jahangir Hussain

Proposed Plans

877-100-L-001	B		
877	1:100 @ A3	SL	AS
job reference	scale	architect	drawn by

**agenda 21**  
 architects studio  
 2-4 Sebastian Street London EC1V 0HE  
 t. 020 7687 6001 f. 020 7687 6002 e. info@agenda21arch.com