

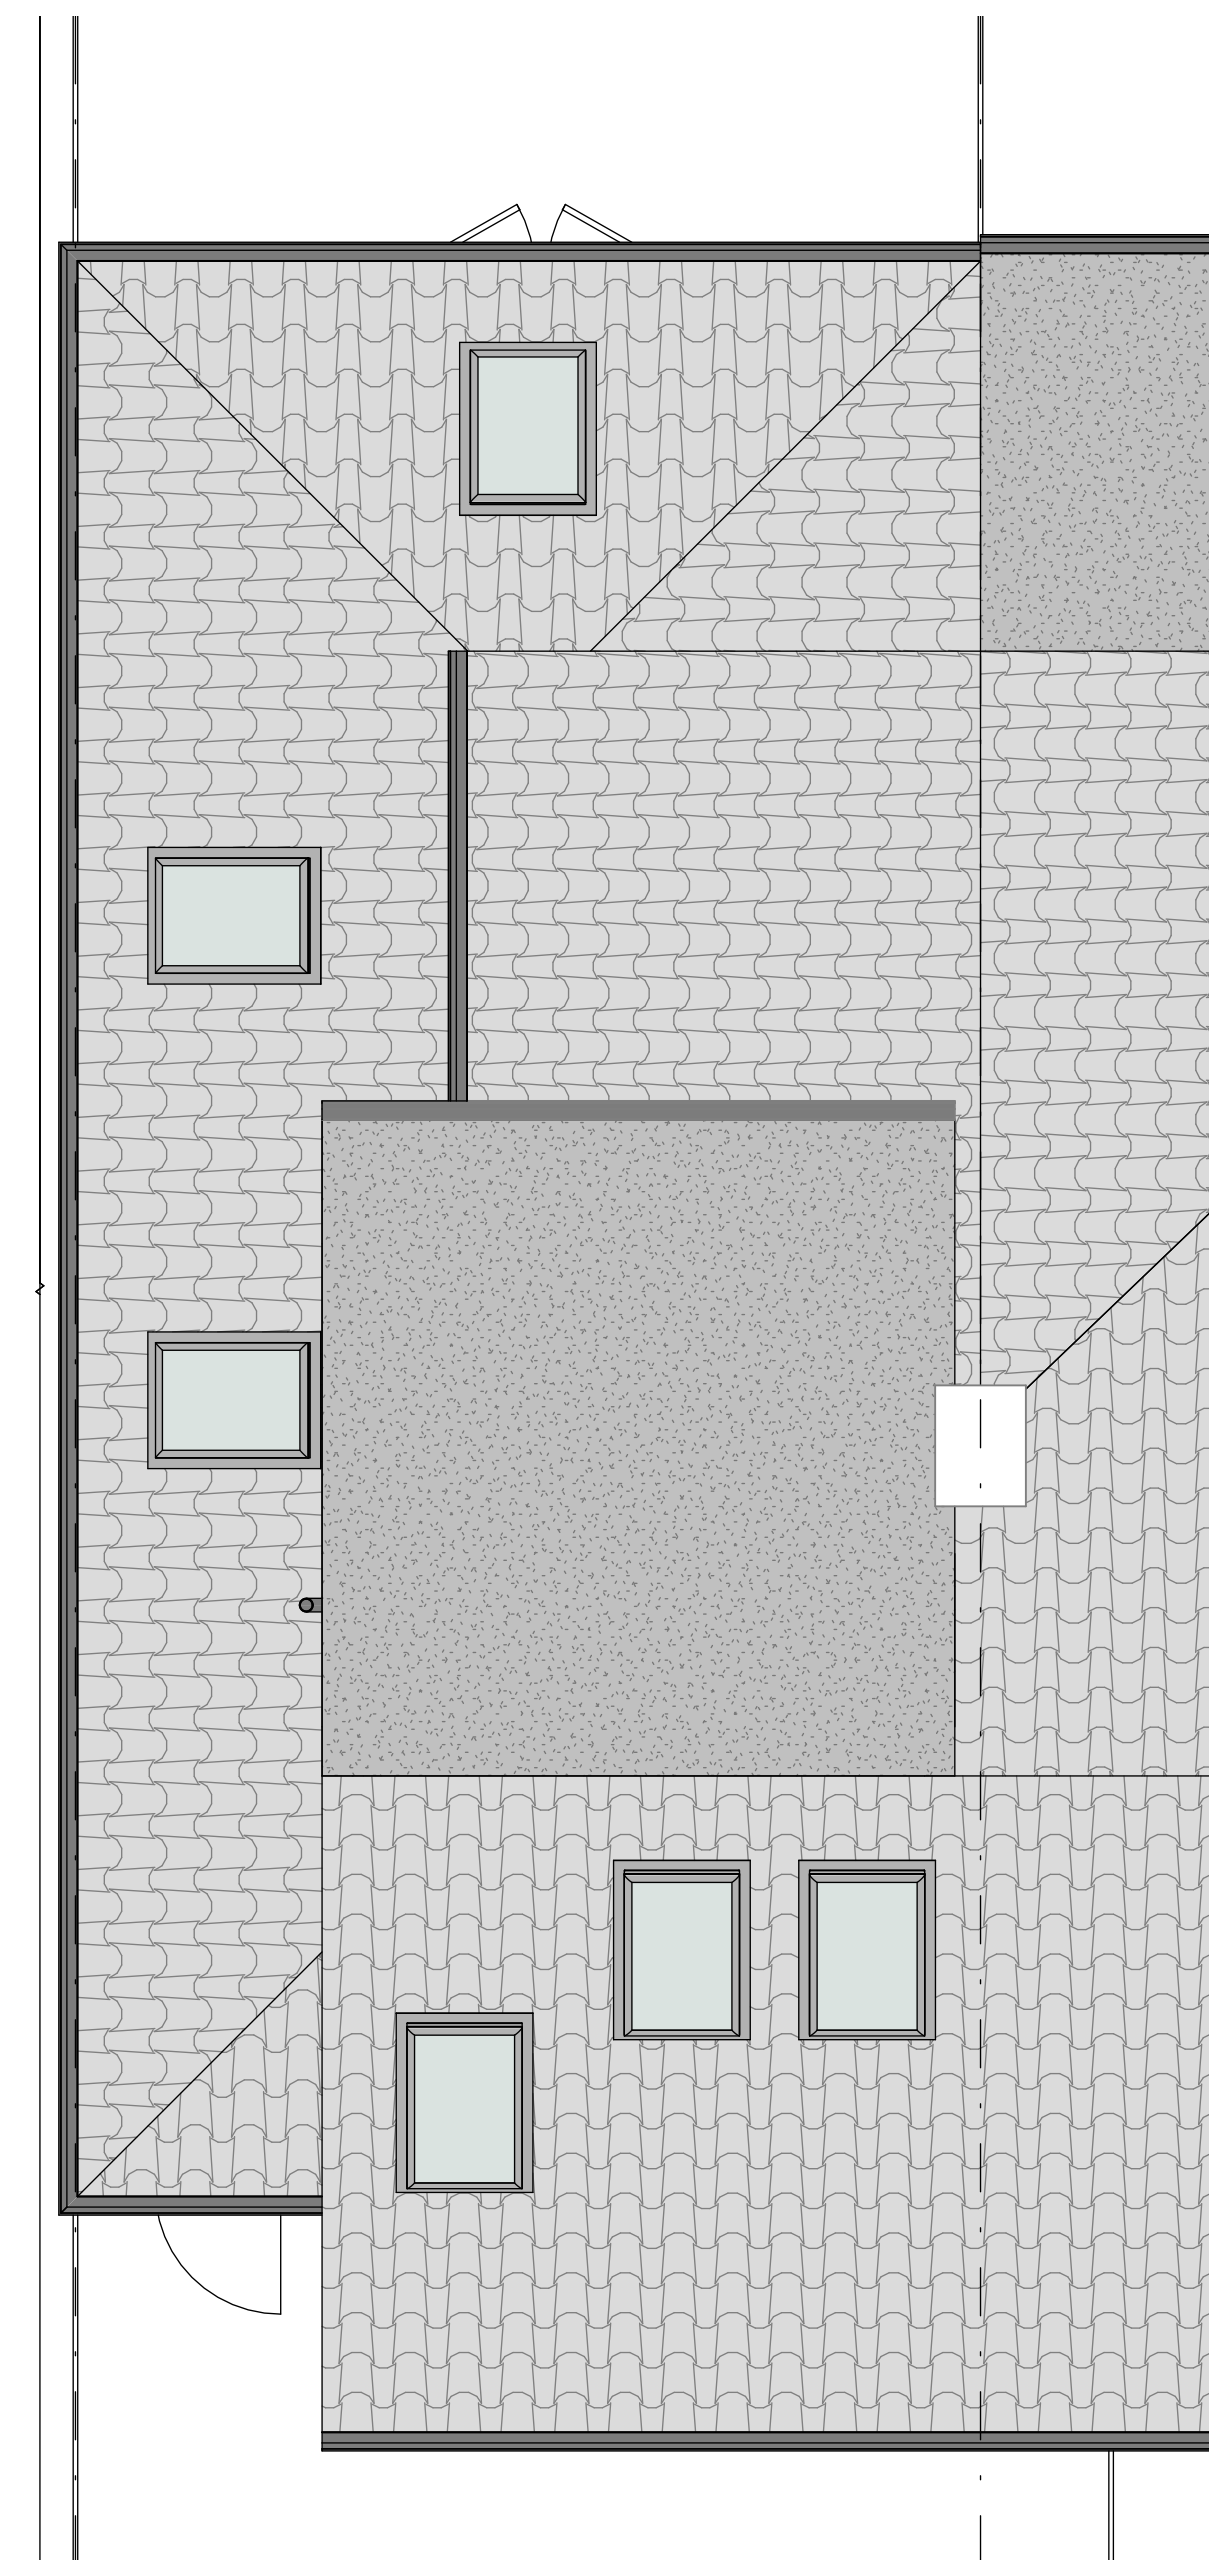
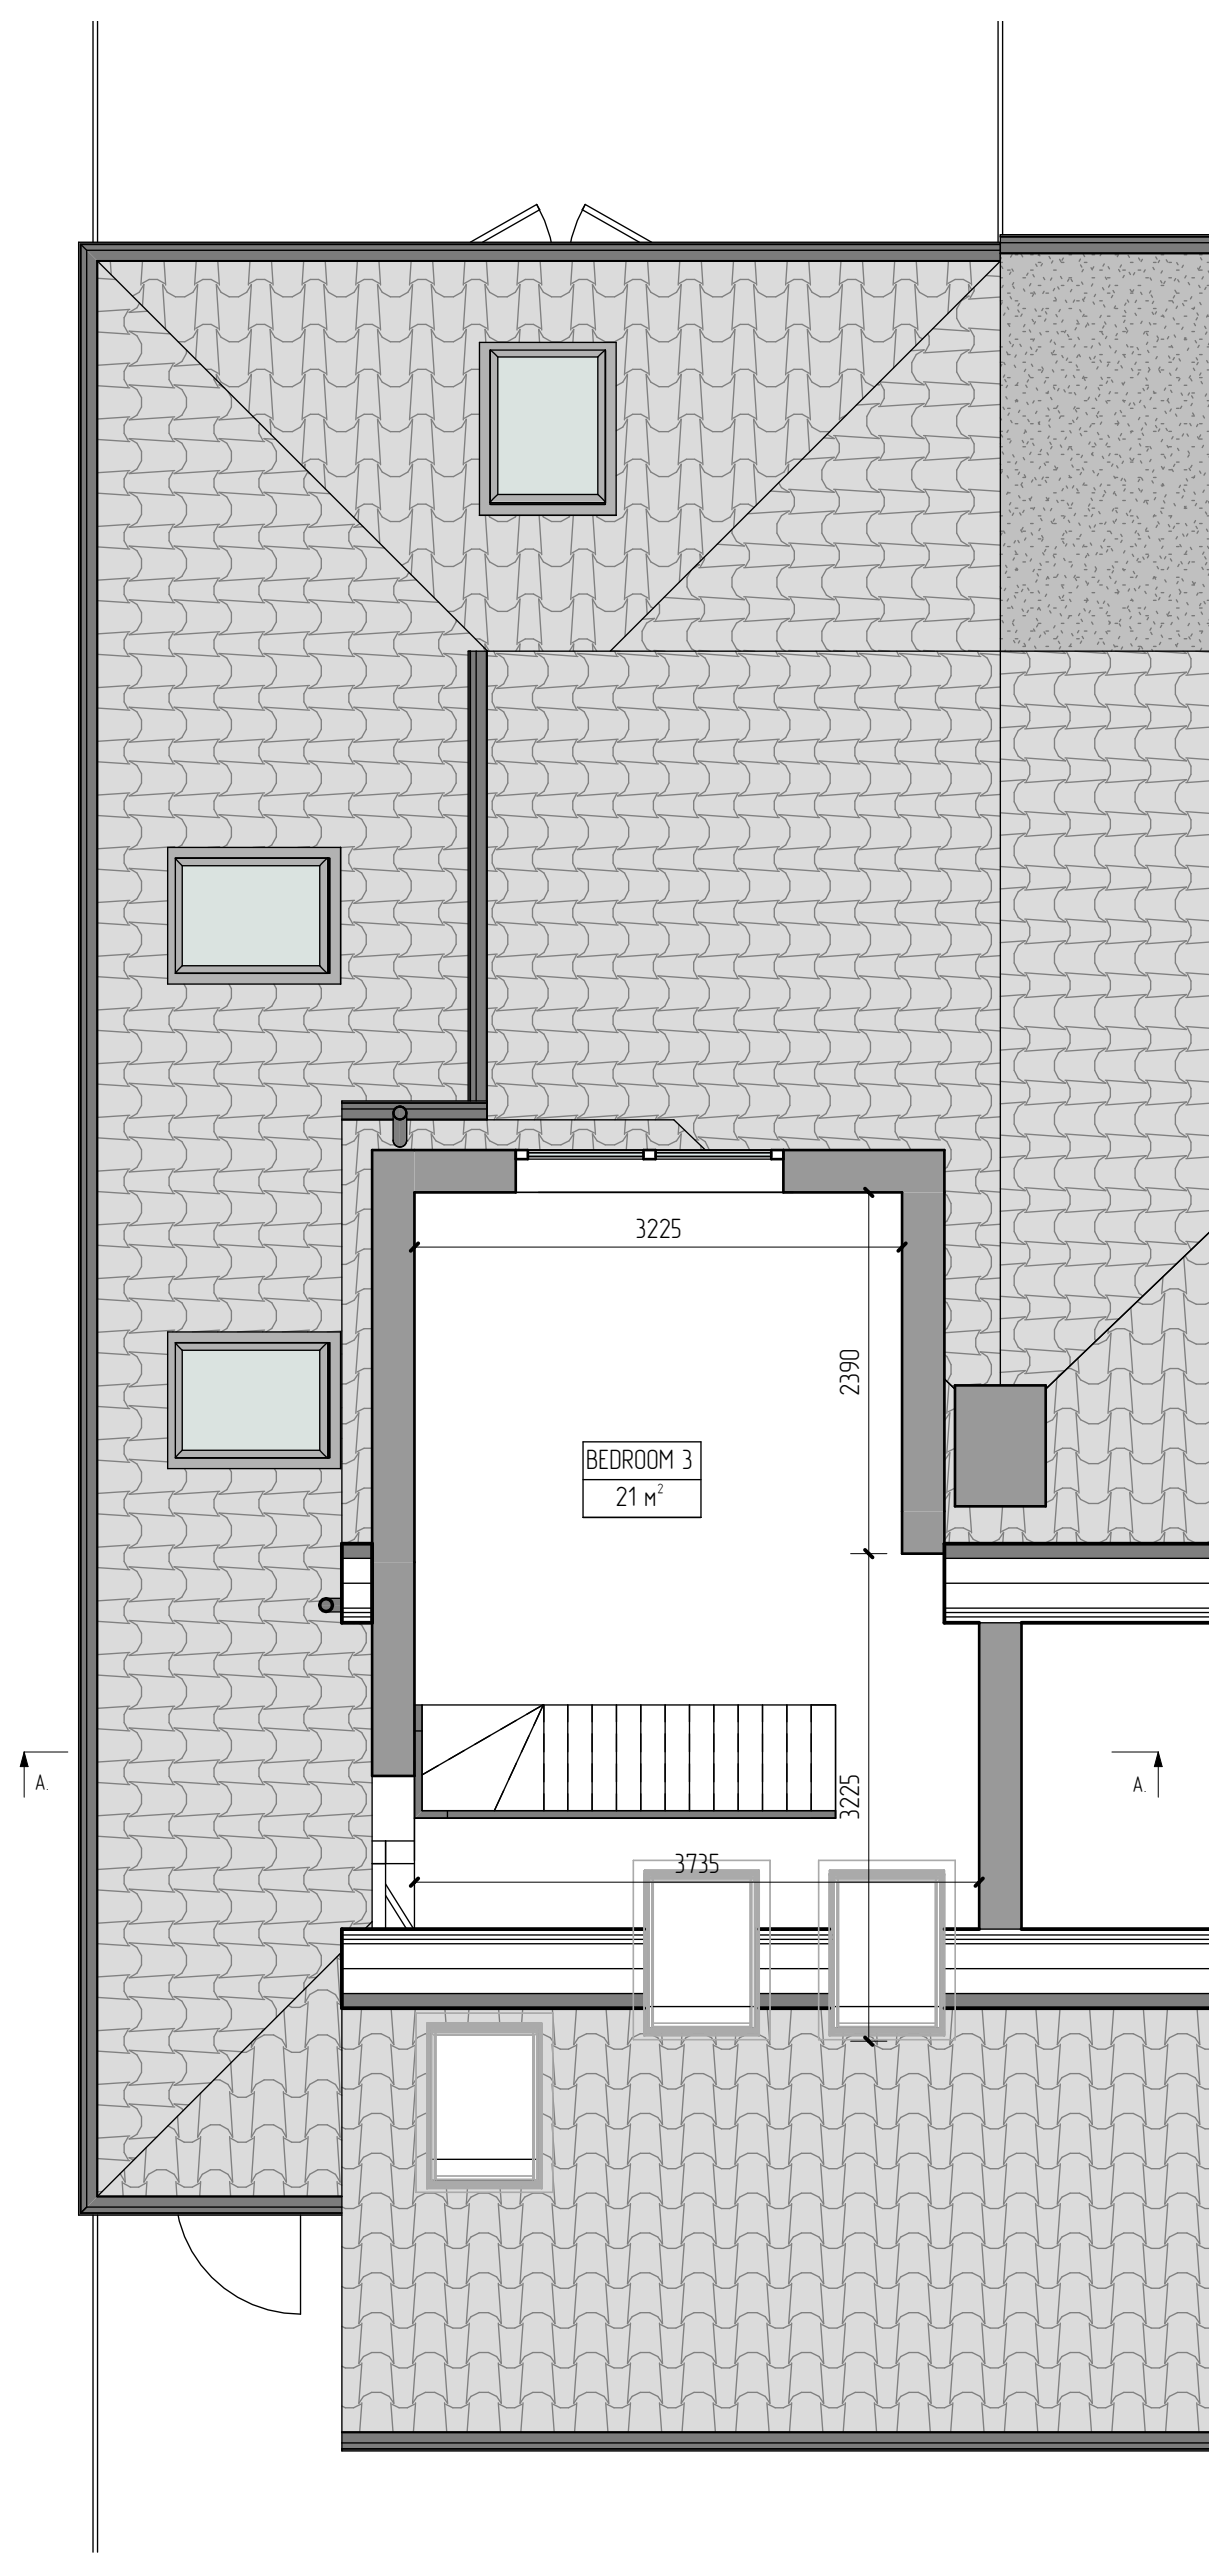
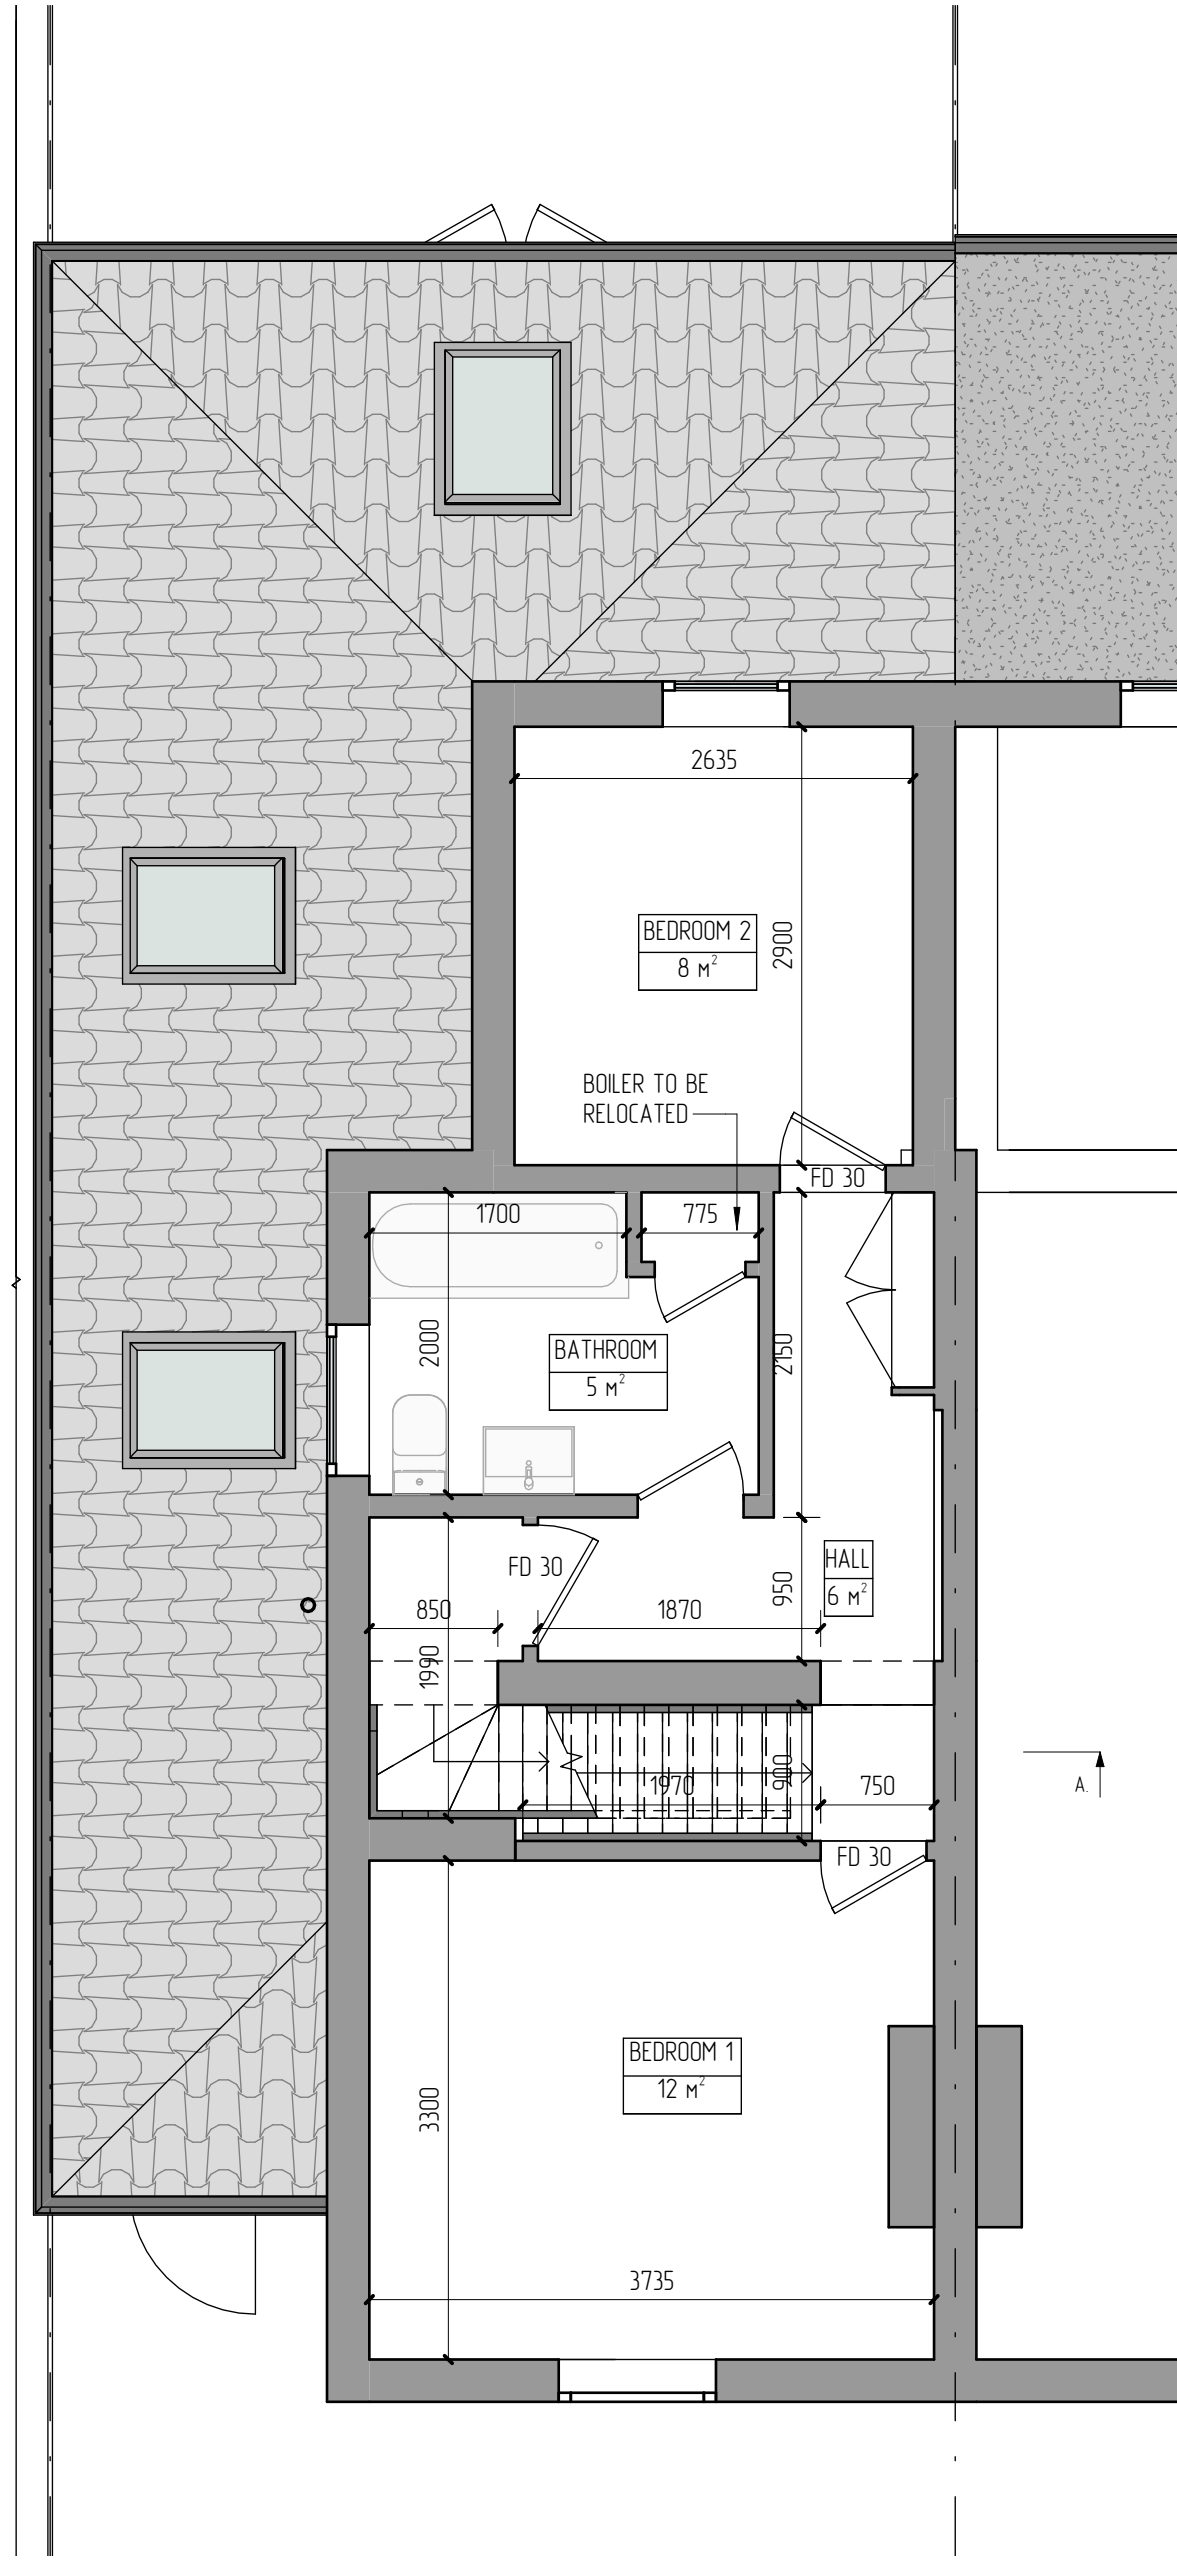


OPTION 2

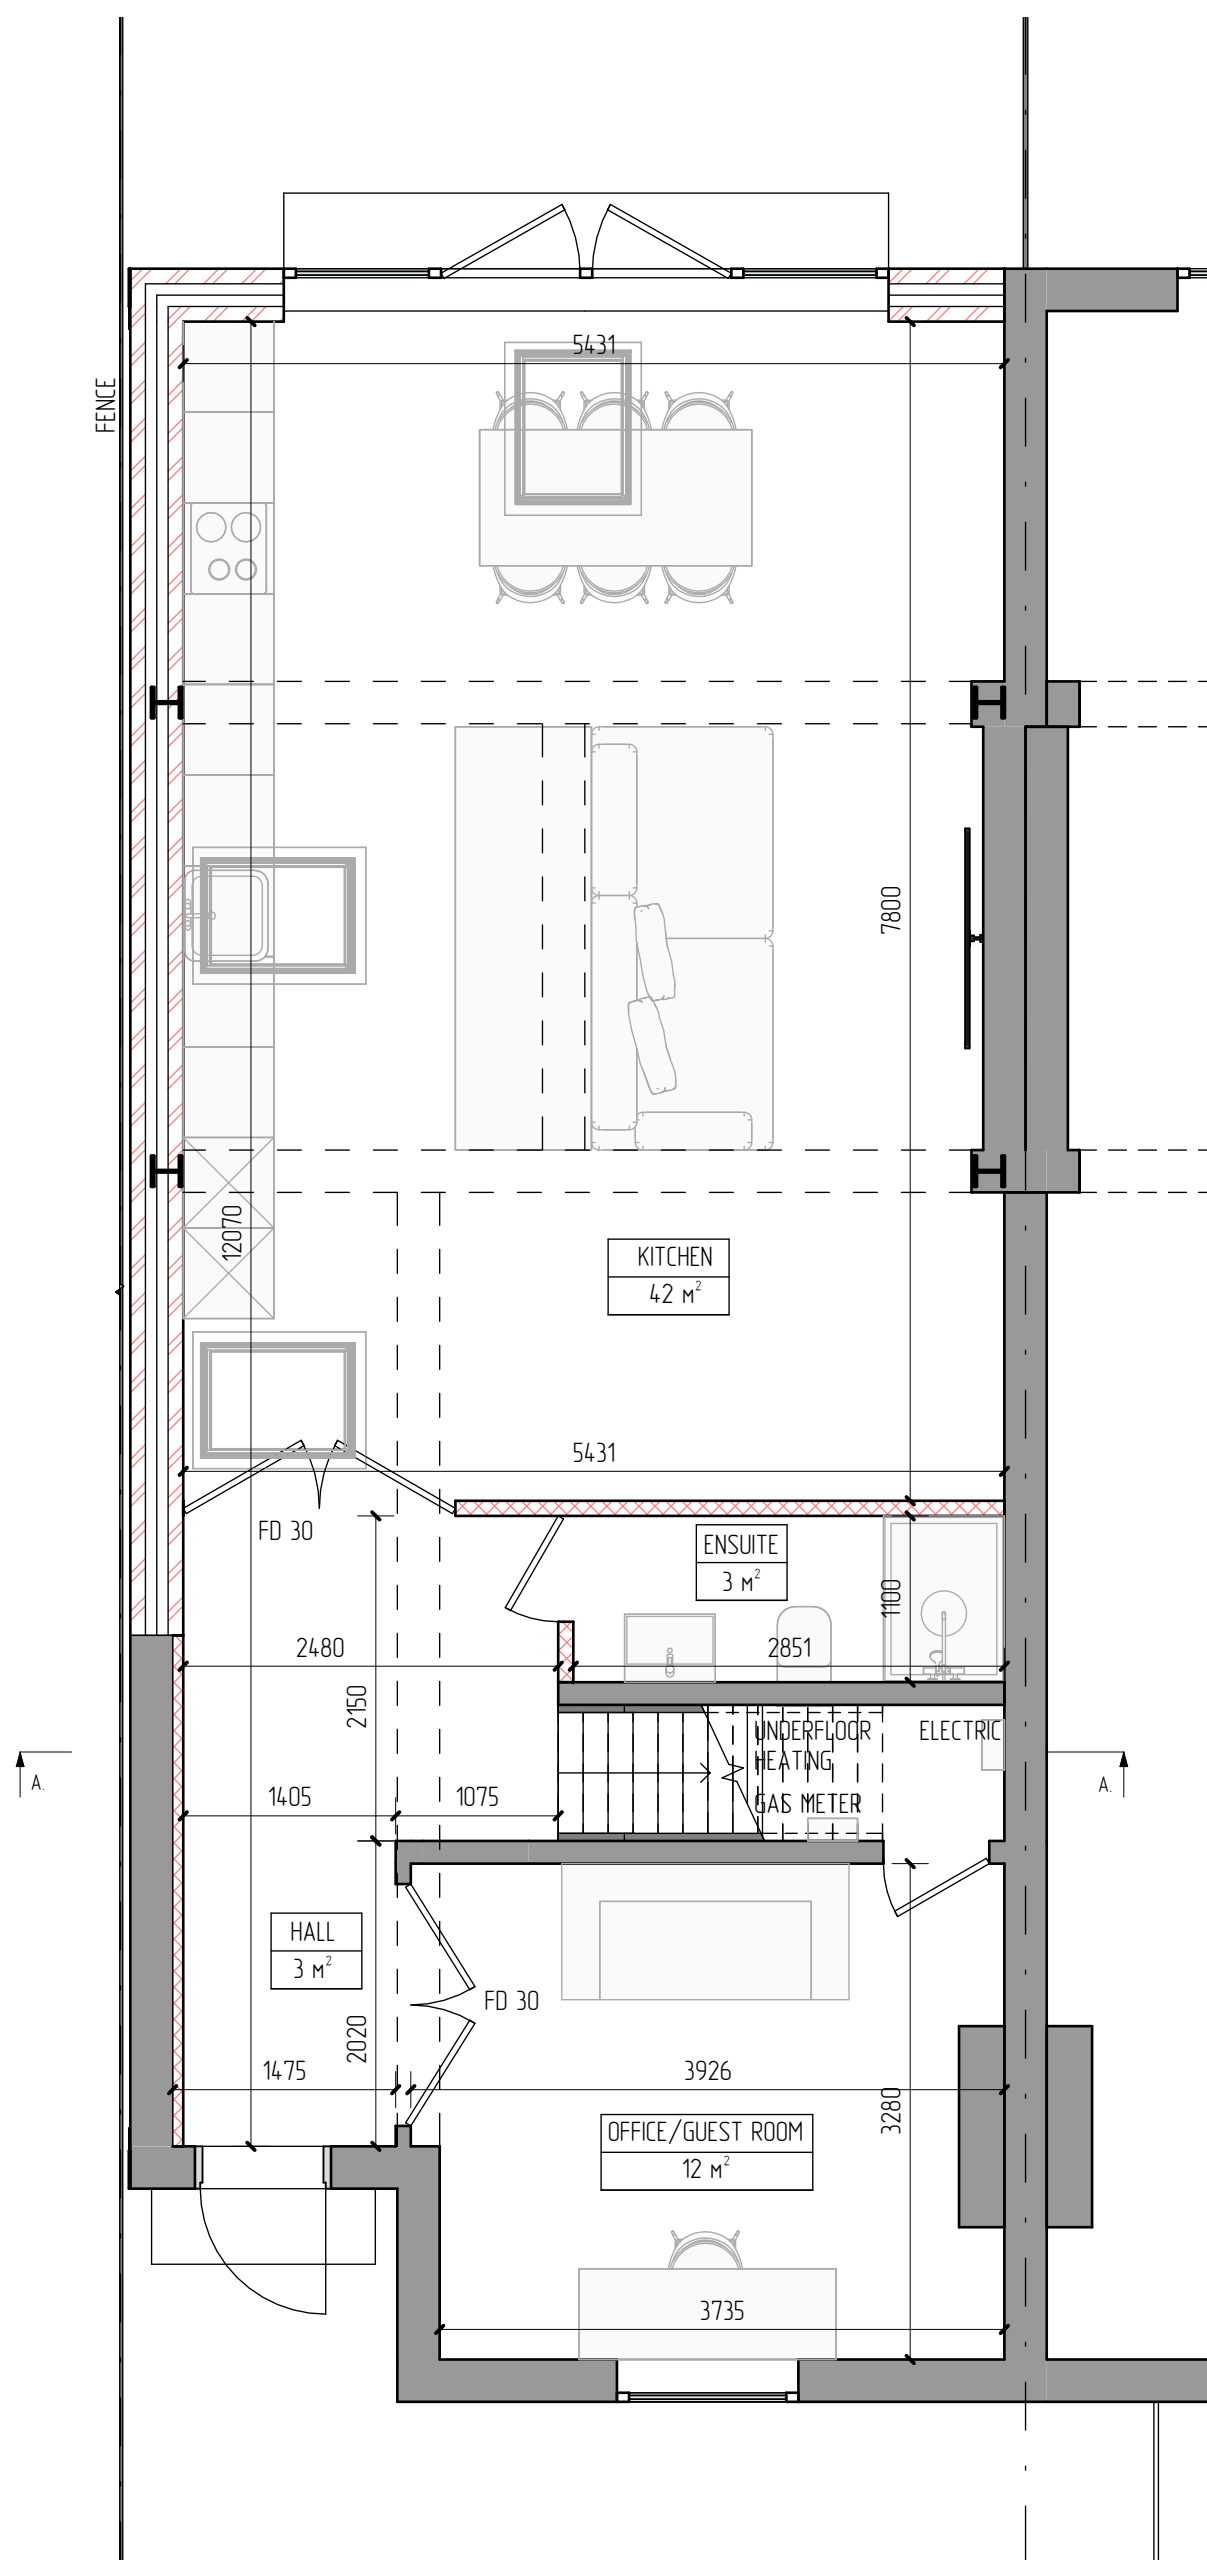

SPECIFICATION OF PREMISES	
NAME	SQ. M
HALL	3 m²
OFFICE/GUEST ROOM	12 m²
ENSUITE	3 m²
KITCHEN	42 m²
HALL	6 m²
BEDROOM 1	12 m²
BEDROOM 2	8 m²
BATHROOM	5 m²
BEDROOM 3	21 m²

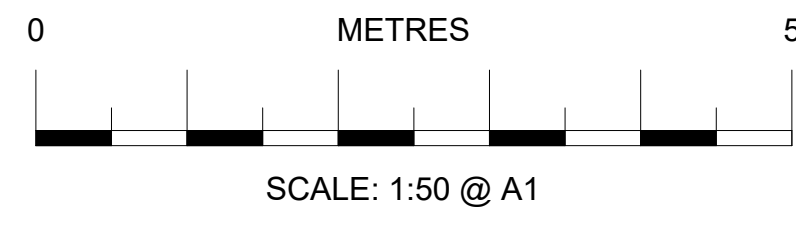

THIS DRAWING IS THE PROPERTY OF AR. DESIGN AND MUST NOT BE COPIED OR REPRODUCED WITHOUT THEIR EXPRESS PERMISSION, NOR MAY THE DESIGN OR ANY INFORMATION SHOWN THEREON BE DISCLOSED TO ANY THIRD PARTY. WE WILL NOT BE RESPONSIBLE FOR OTHER CONTRACTUAL DIMENSIONS © THIS DRAWING IS COPYRIGHT

REV:	AMENDMENT:	BY:	DATE:
------	------------	-----	-------

TITLE:
GROUND, FIRST, MANSARD FLOOR, ROOF PLANS, SECTION A-A, AS PROPOSED

SITE ADDRESS:
78 Carshalton Grove Sm1 4NB

JOB No.20022 CLIENT: -

SCALE: 1:50 @ A1 DWG SHEET: A02

REV:

DRAWN BY: AR DATE: 07/02/2024

APPROVED BY: *** DATE: **/**/****

ARCHITECTURE, PLANNING & ENGINEERING

EMAIL: AR.DESIGN&CONSTRUCTION@GMAIL.COM

Tel: 074 2955-9396

AR Design & Construction LTD