




PROPOSED ROOF PLAN

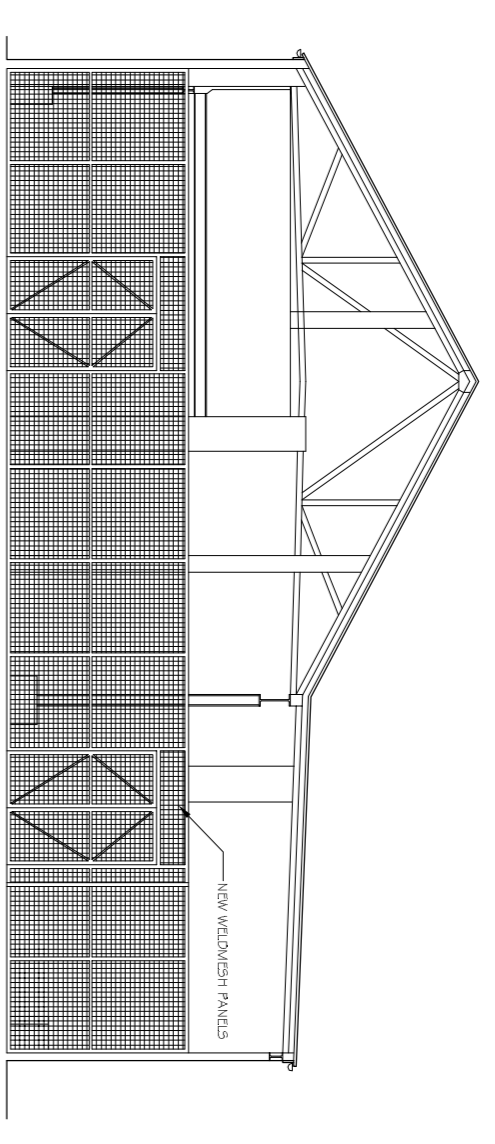


PROPOSED SECTION B - B

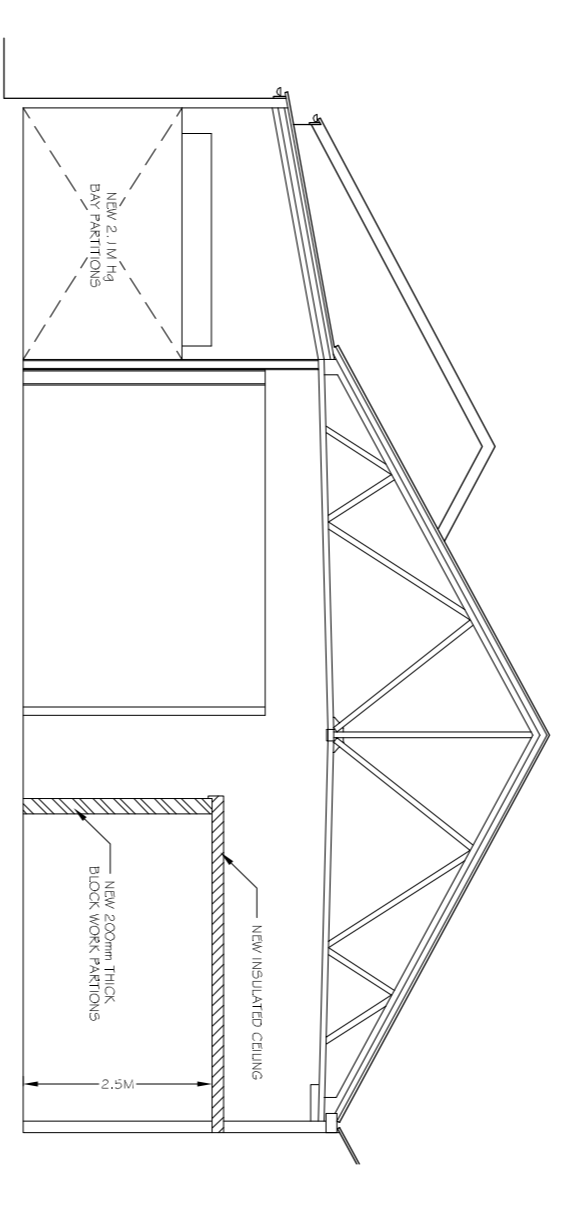



PROPOSED SECTION A - A

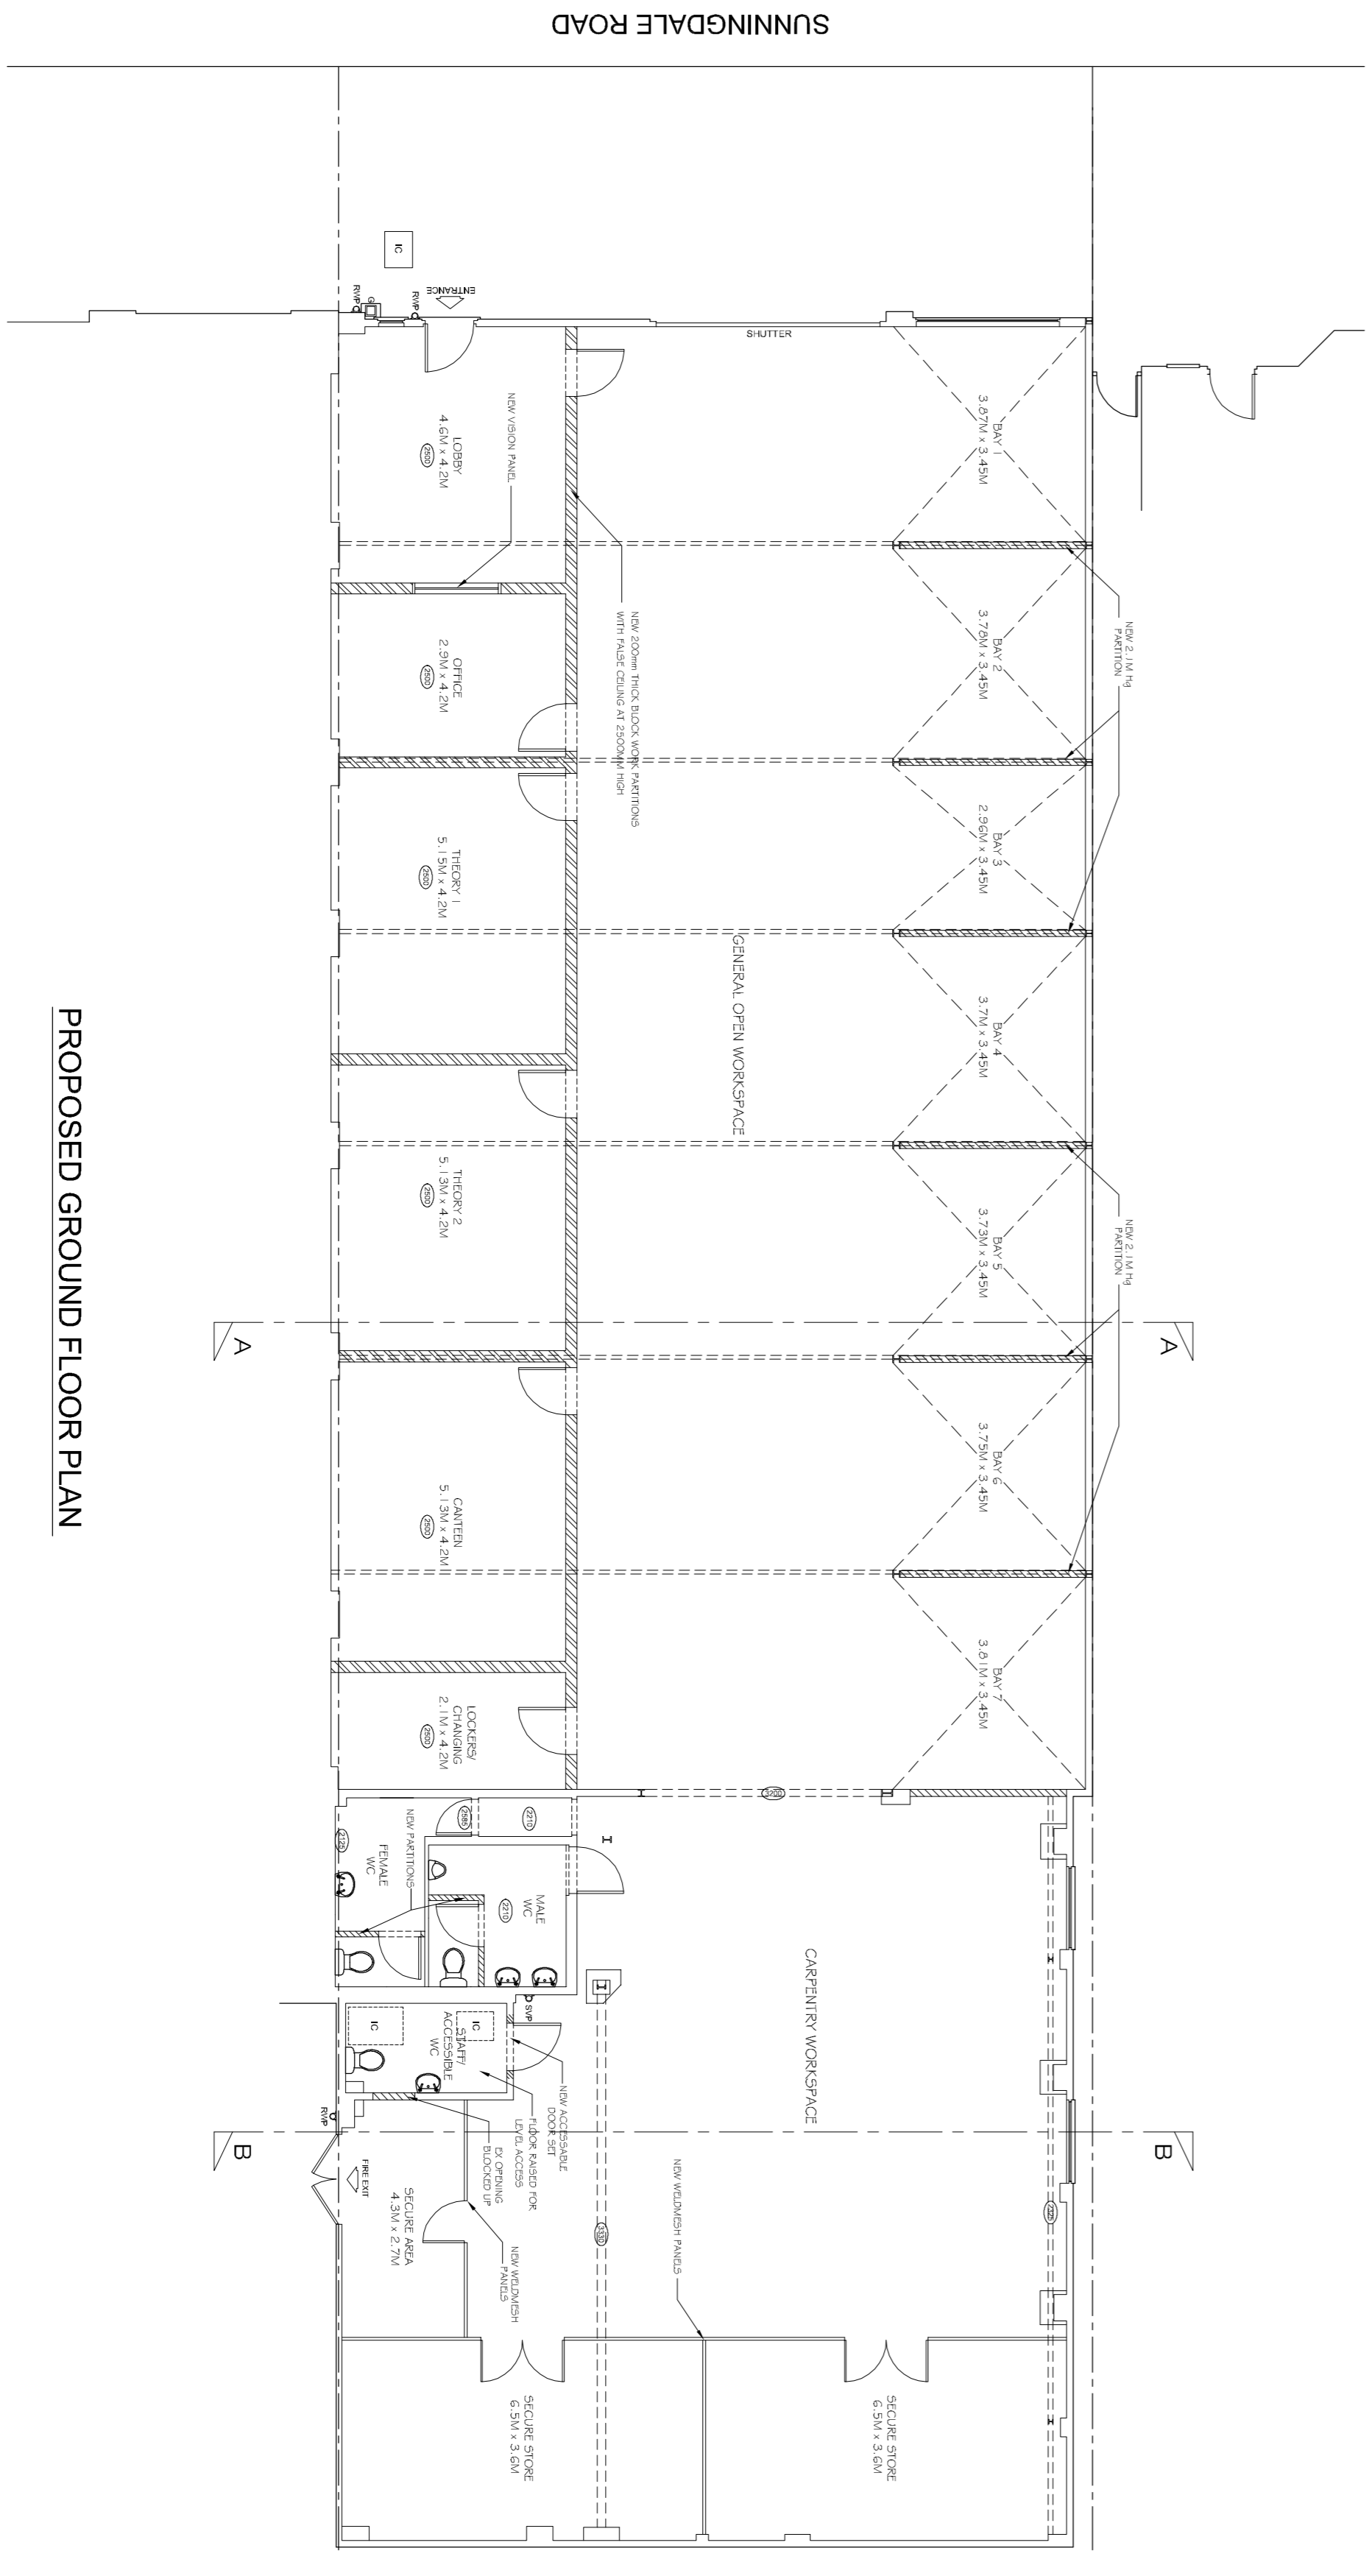

PROPOSED GROUND FLOOR PLAN

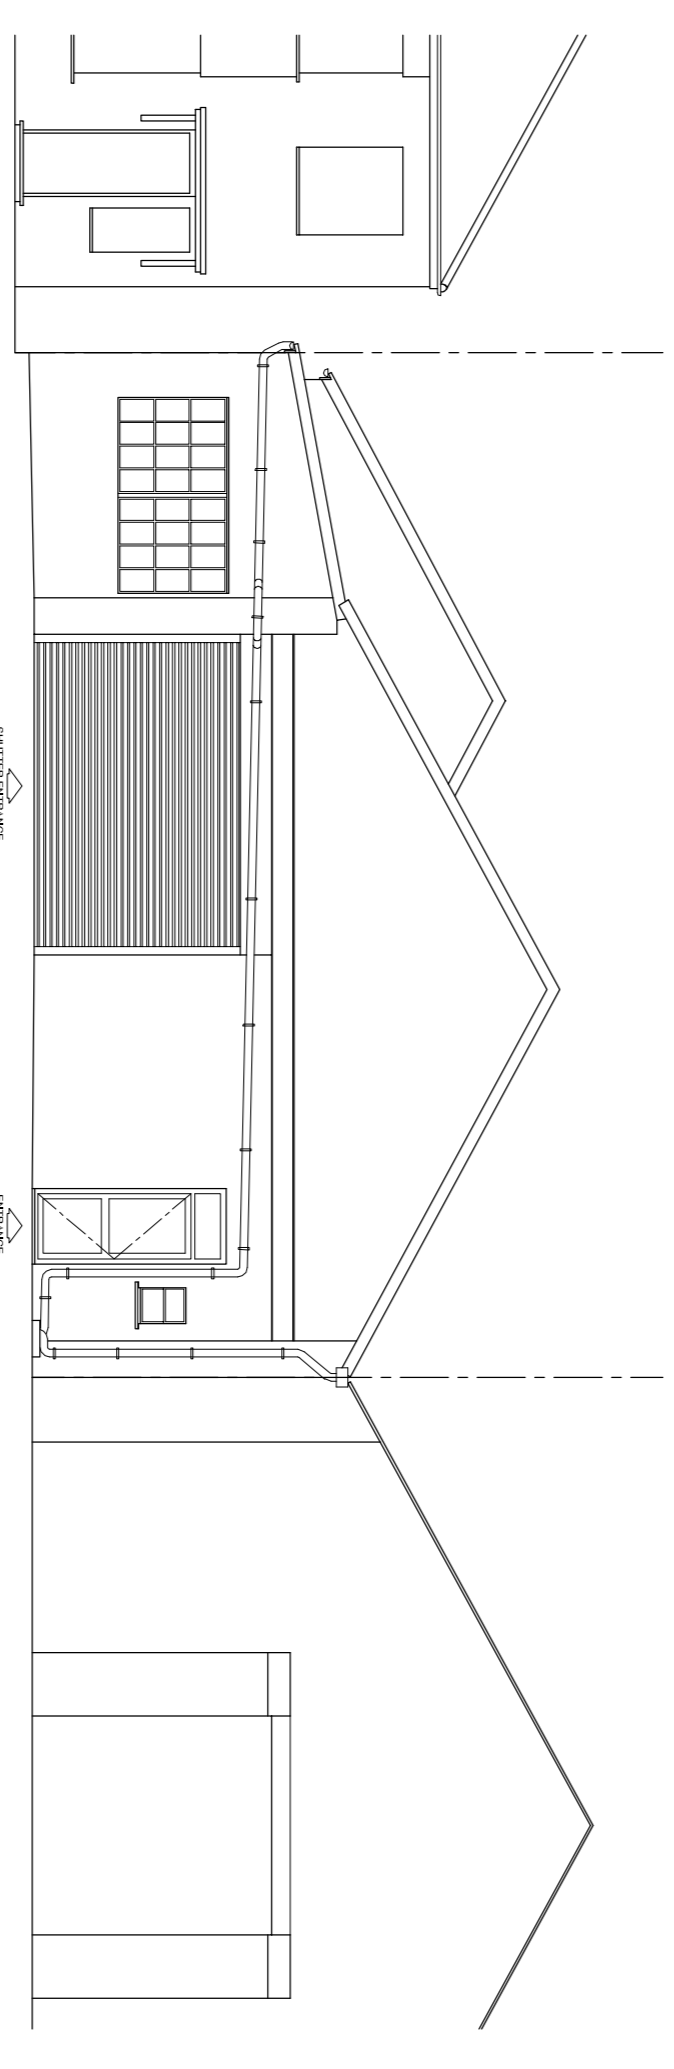

PROPOSED FRONT ELEVATION

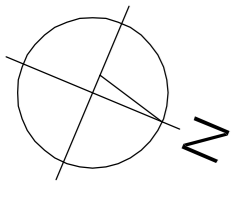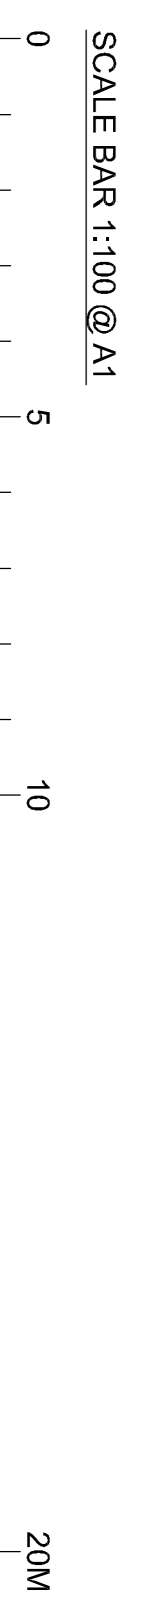

**BRM Associates**  
 Building Design and Maintenance Consultants

BRM Associates Ltd  
 27-29 St. Andrew's Place  
 London EC4A 3DF

Project Location  
 WORKSHOP  
 62 SUNNINGDALE ROAD,  
 SM1 7 2X

Client  
 LINES COLLEGE

Scale  
 1:100 @ A3

Date  
 JAN 2024

Drawn by  
 SH

Checked by  
 SH

Project No.  
 BRM/24/23/P1