
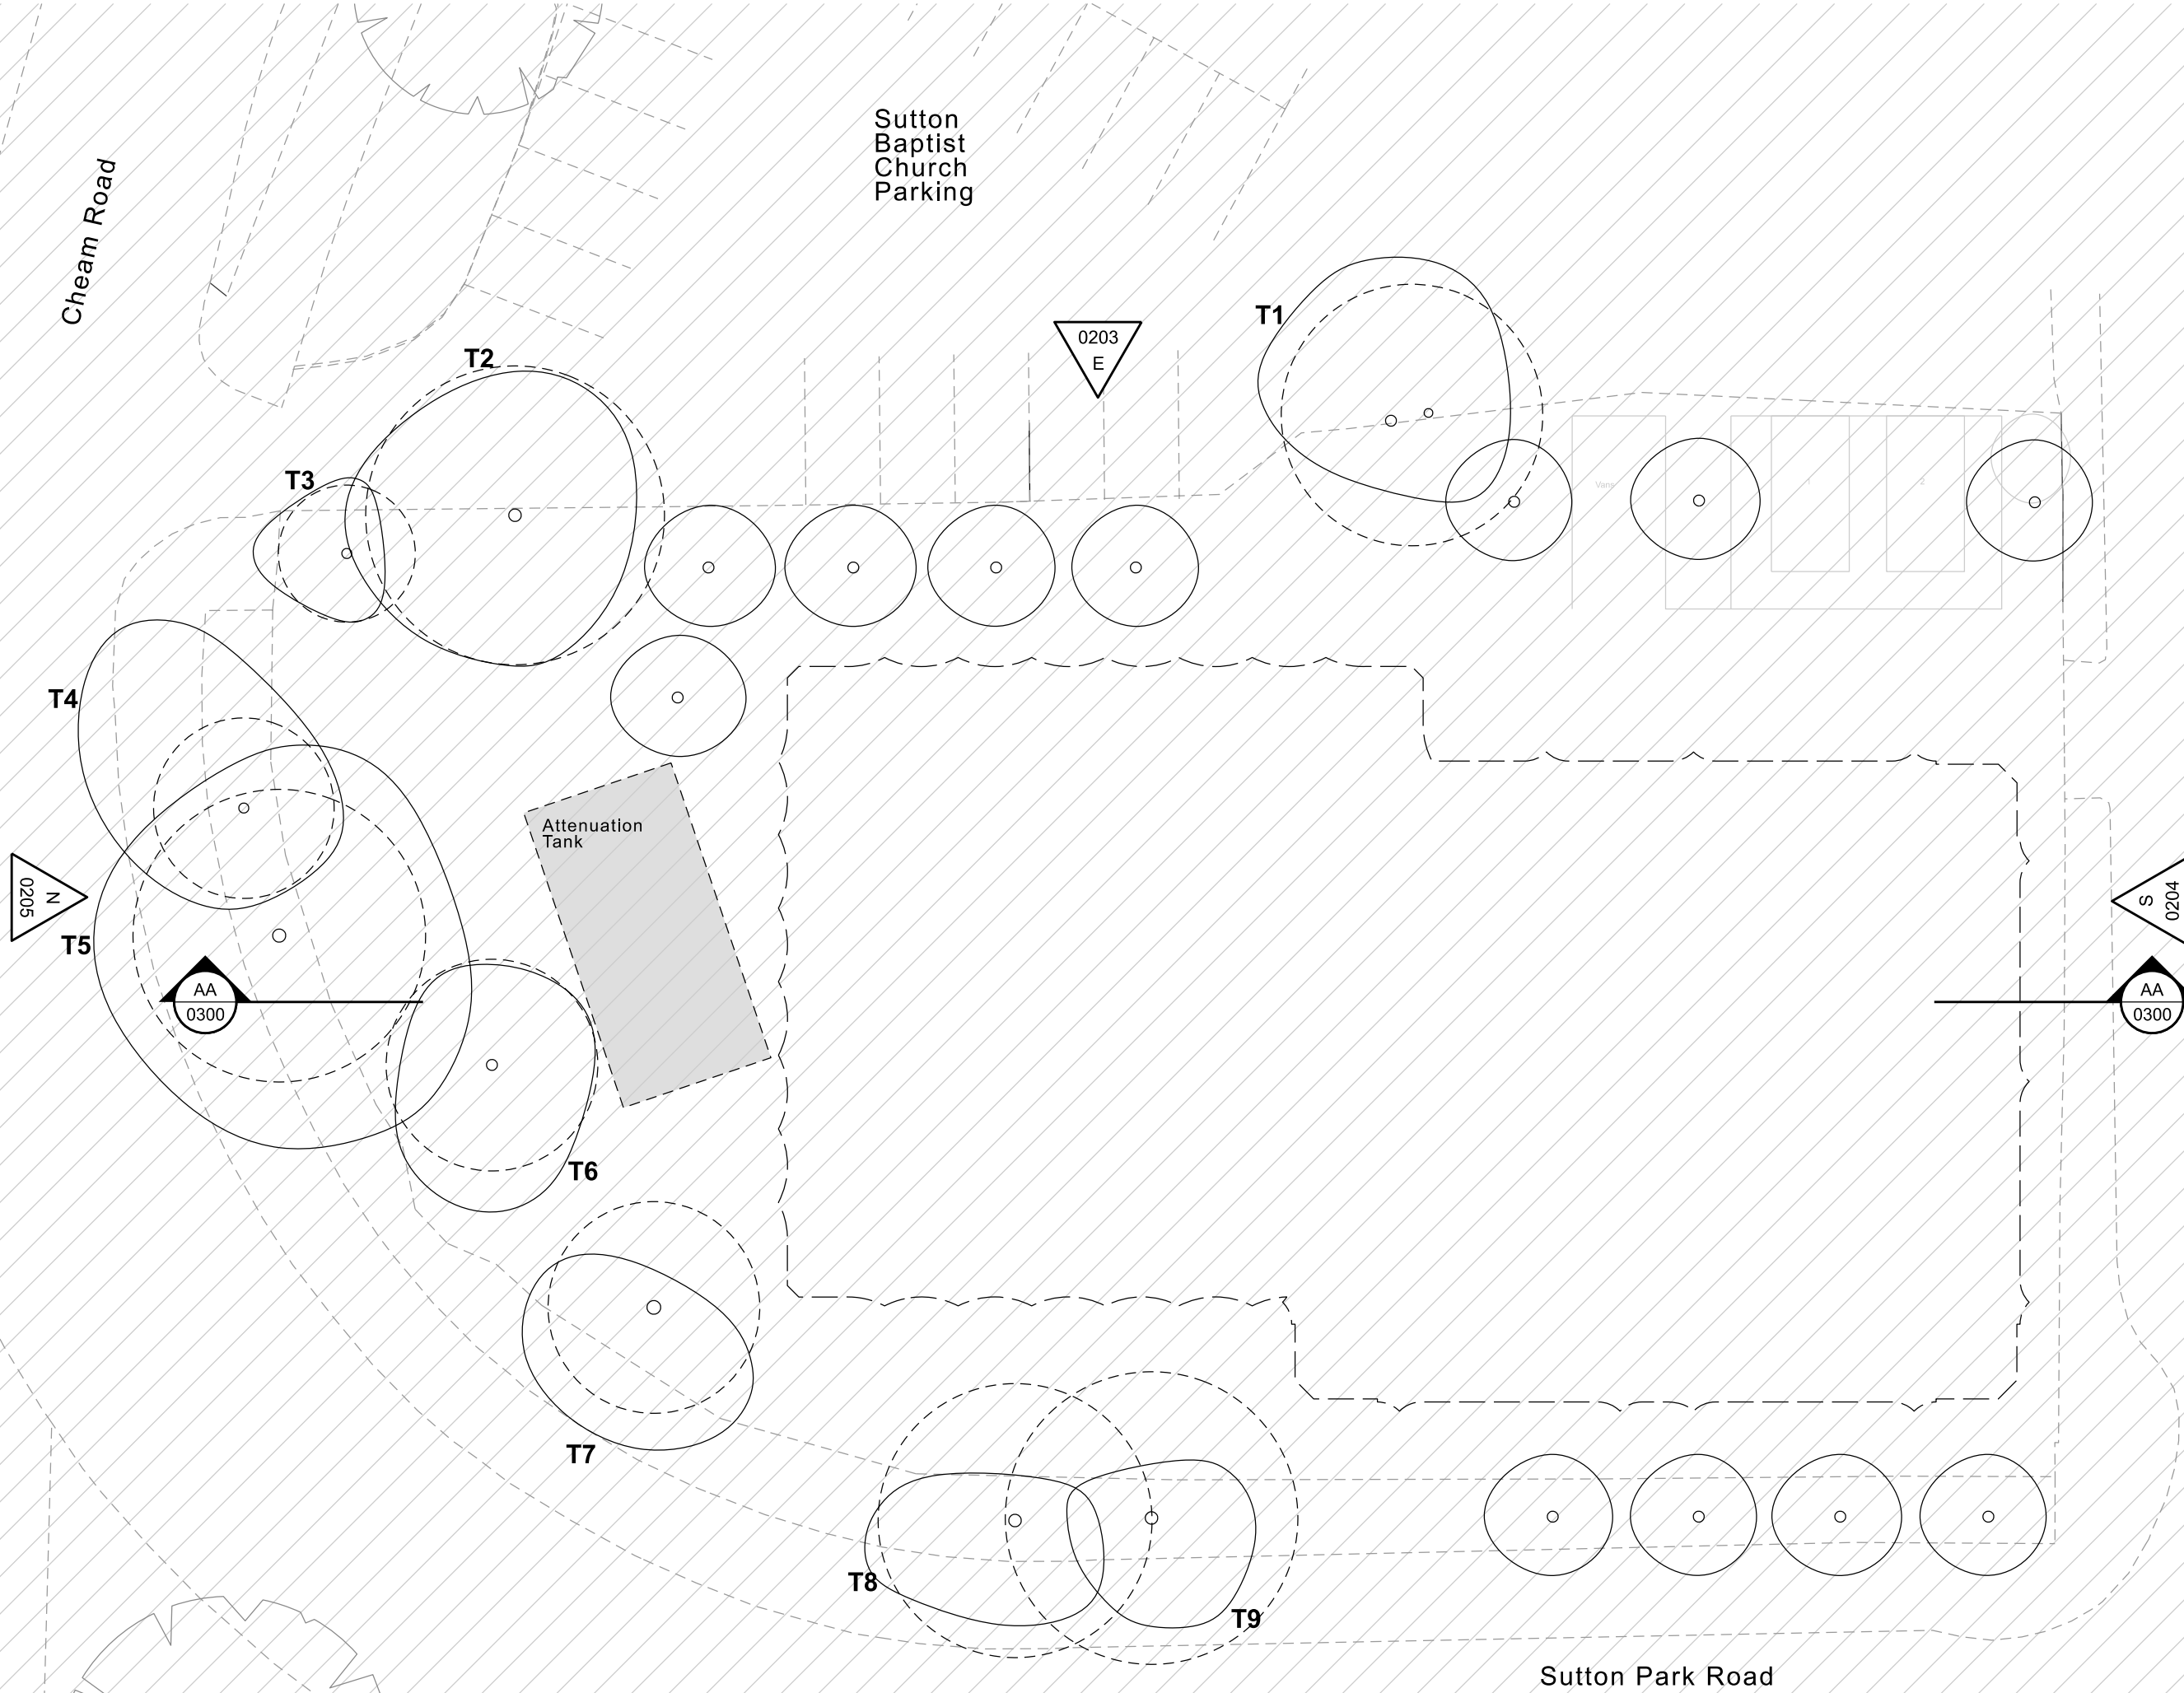


Cheam Road

Sutton Baptist Church Parking

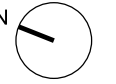

0205
N

0203
E

0204
S

AA
0300

AA
0300

W
0202

Attenuation Tank

Sutton Park Road

Revision	Date	Description
P0	07/02/24	Planning Issue

© copyright Wimshurst Pelleriti, all rights reserved 2024

The sizing of all structural and service elements must always be checked against the relevant engineers drawings. No reliance should be placed upon sizing information shown on this drawing.

Project
City House, Sutton
Sutton Park Road, SM1 2AE

Drawing Title
Below Ground Floor Plan
Proposed

Drawing Number	Revision
0816-WPA-0111	P0

Scale @ A3	Revision Date
1:200	07 Feb 2024

Drawing Purpose
PLANNING

WIMSHURST PELLERITI

The Mews,
6 Putney Common, SW15 1HL
0208 780 2206
Info@wp.uk.com
wimshurst-pelleriti.com

