
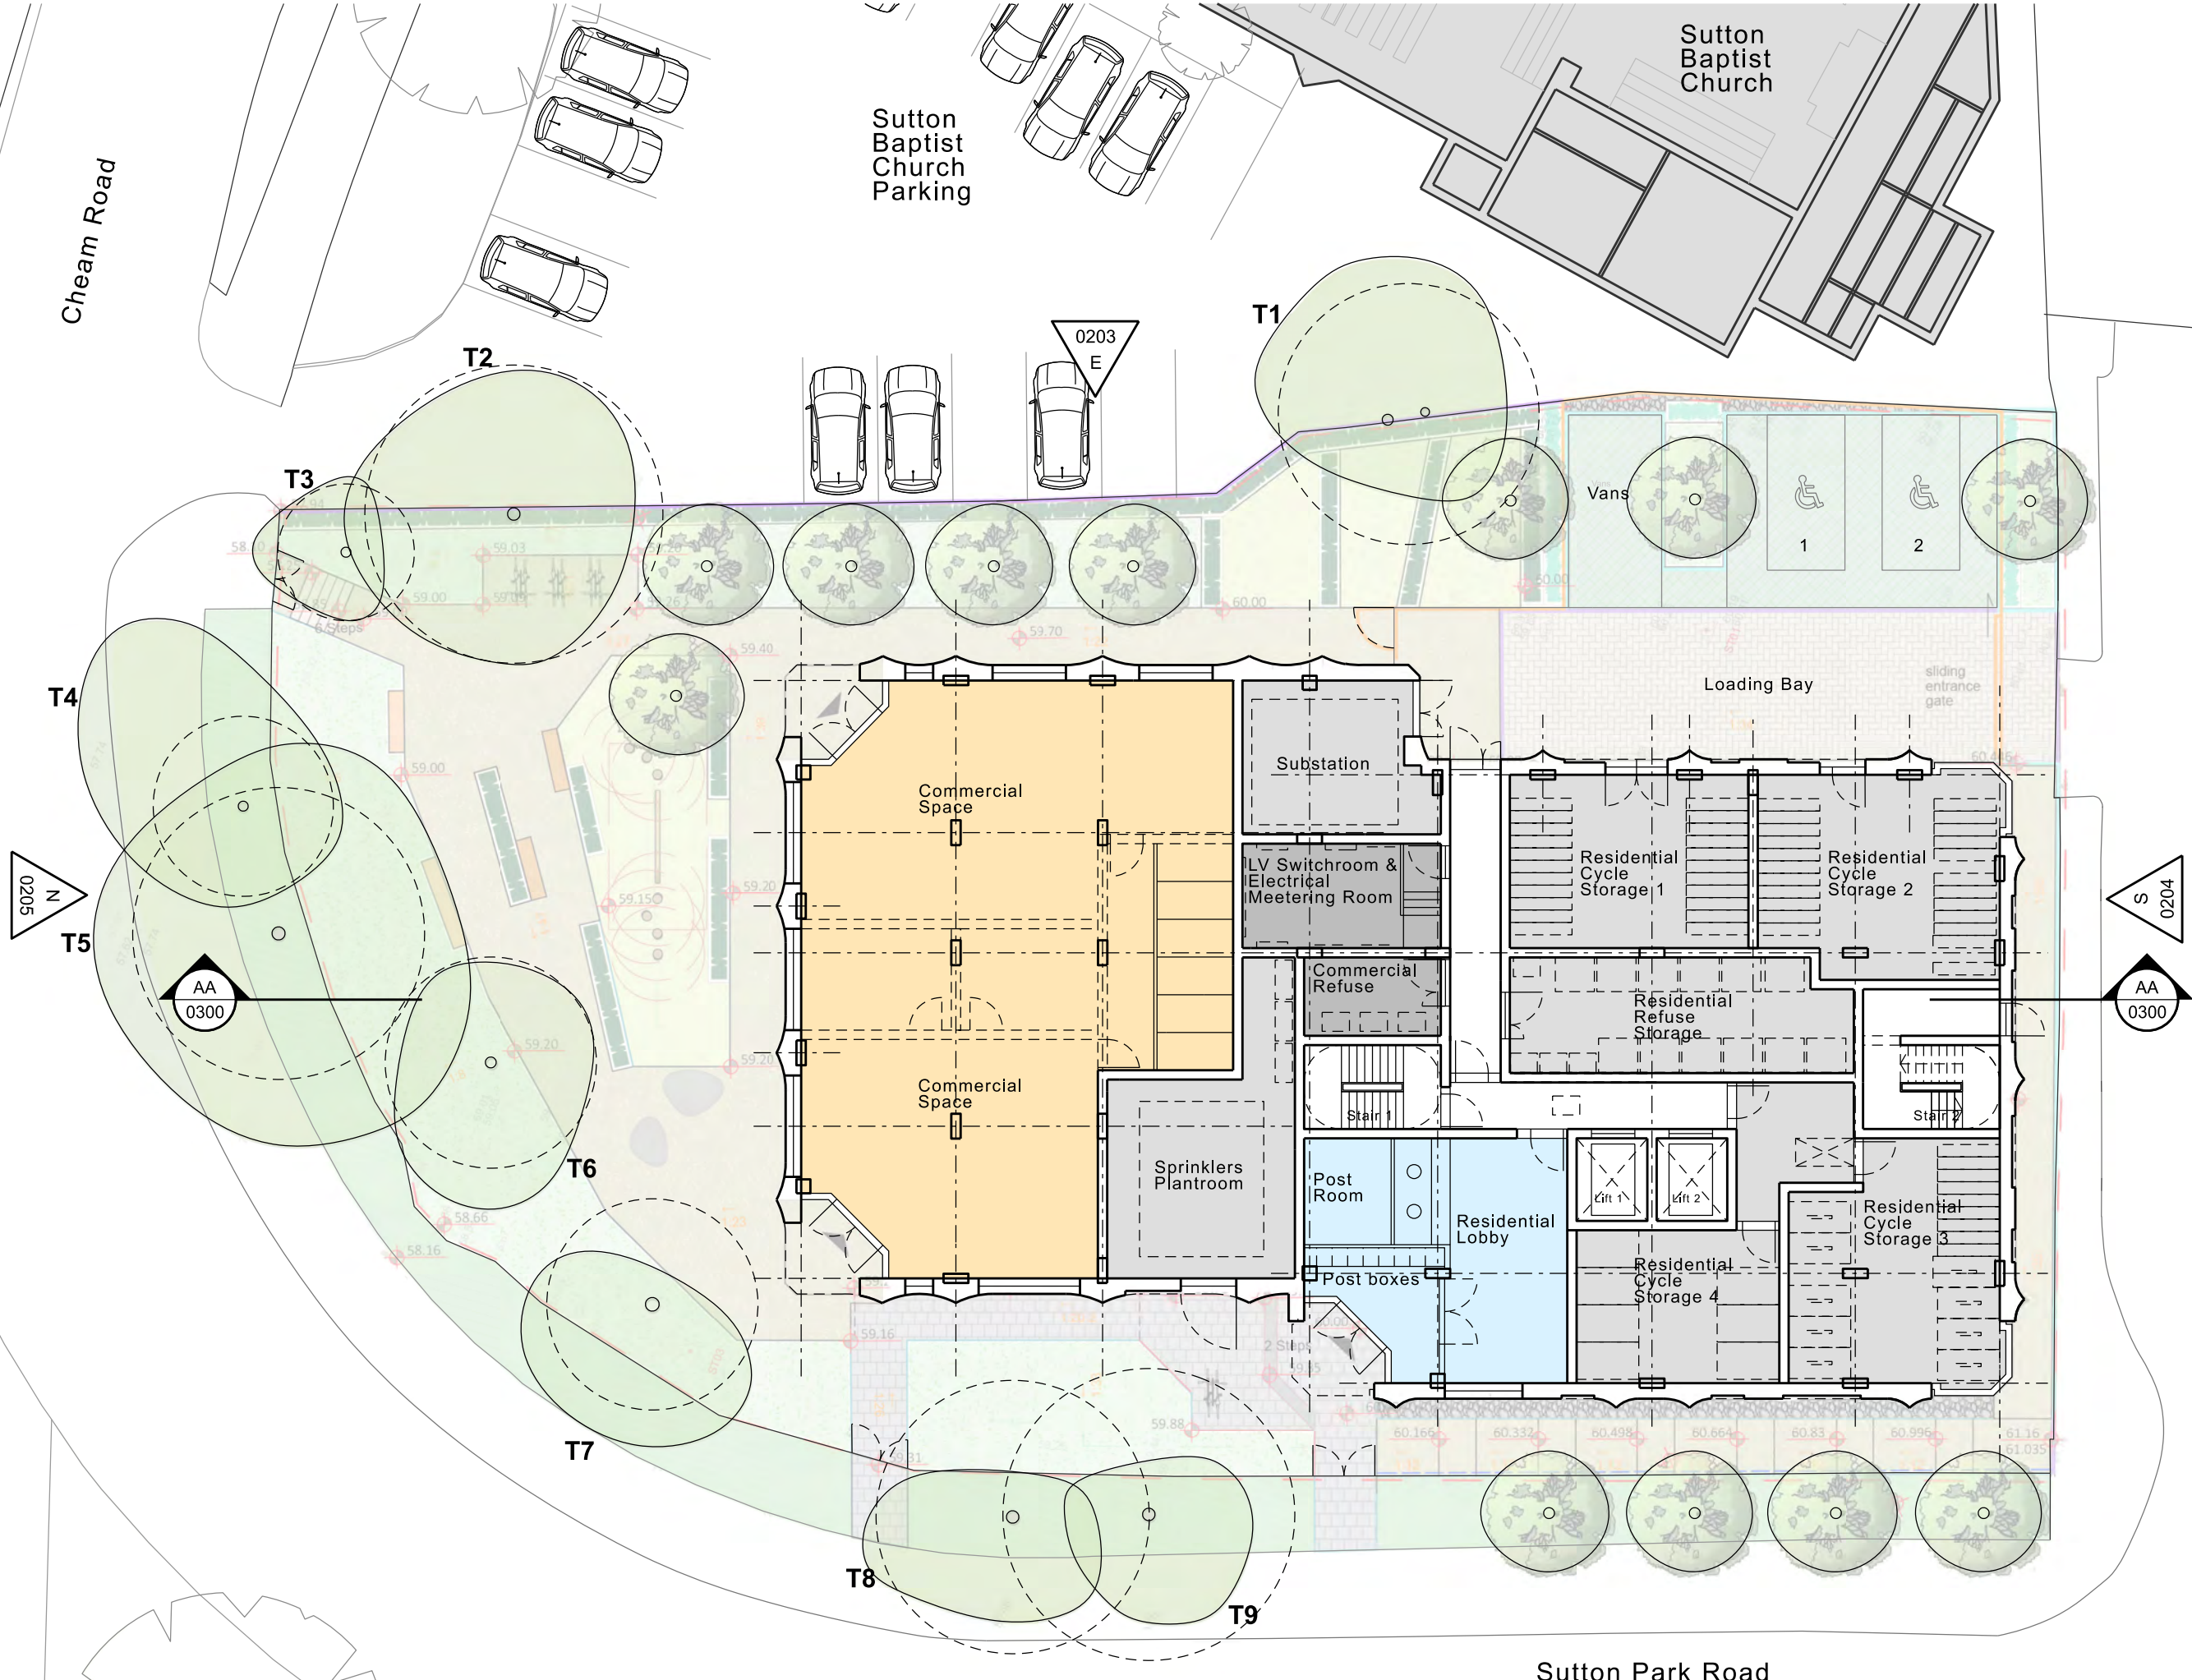


Cheam Road

Sutton Baptist Church Parking

Sutton Baptist Church

0 1m 5m

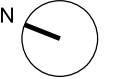

- Key:**
- Residential Lobby
  - Residential BOH
  - Commercial Space
  - Commercial BOH

P0	07/02/24	Planning Issue
Revision	Date	Description

© copyright Wimshurst Pelleriti, all rights reserved 2024  
 The sizing of all structural and service elements must always be checked against the relevant engineers drawings. No reliance should be placed upon sizing information shown on this drawing.

**Project**  
**City House, Sutton**  
 Sutton Park Road, SM1 2AE

**Drawing Title**  
 Ground Floor Plan  
 Proposed


Drawing Number	Revision
0816-WPA-0110	P0
Scale @ A3	Revision Date
1:200	07 Feb 2024

**Drawing Purpose**  
 PLANNING

**WIMSHURST PELLERITI**

The Mews,  
 6 Putney Common, SW15 1HL

0208 780 2206  
 Info@wp.uk.com  
 wimshurst-pelleriti.com



01  
 DRG Proposed  
**Ground Floor Plan**  
 1:200@A3

W  
 0202

Sutton Park Road