


PROPOSED SITE PLAN
SCALE 1:100

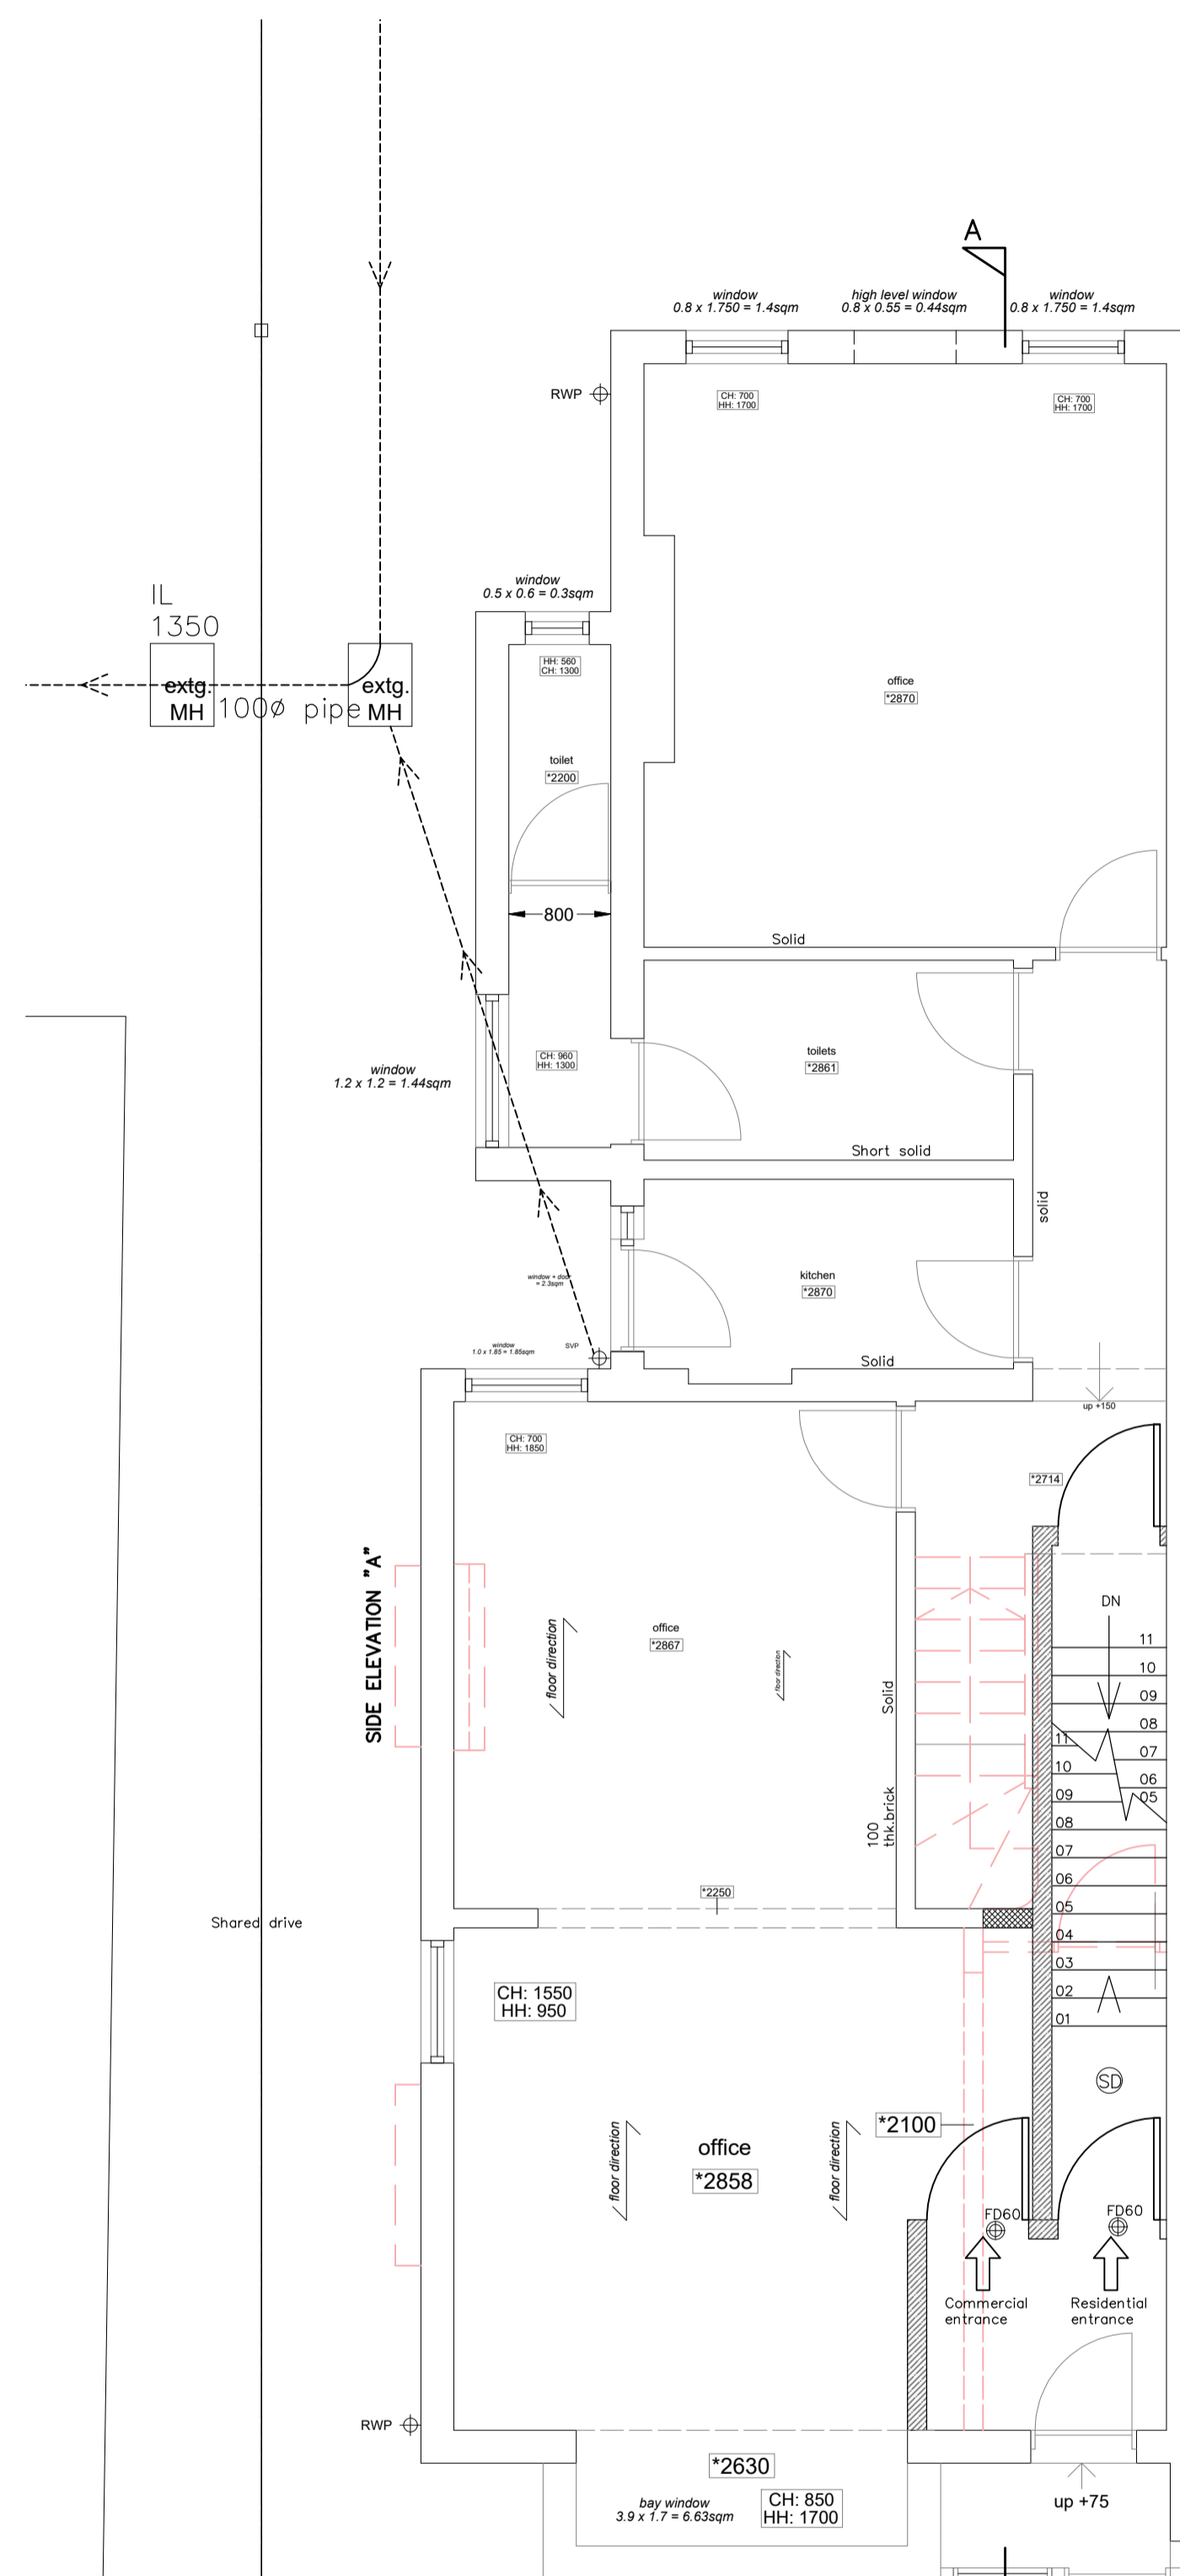


PROPOSED GROUND FLOOR PLAN
SCALE 1:50

GROUND FLOOR LEGEND:

- Position of mains operated interconnected smoke alarms to BS 5446:Part 1:1990 to circulation areas at all levels, as required by Approved document Part B
- Door to be 1 hour fire resistant self closing FD60 with 25mm min. rebates.

No. 5 Rear extension

ADJOINING PROPERTY No. 5

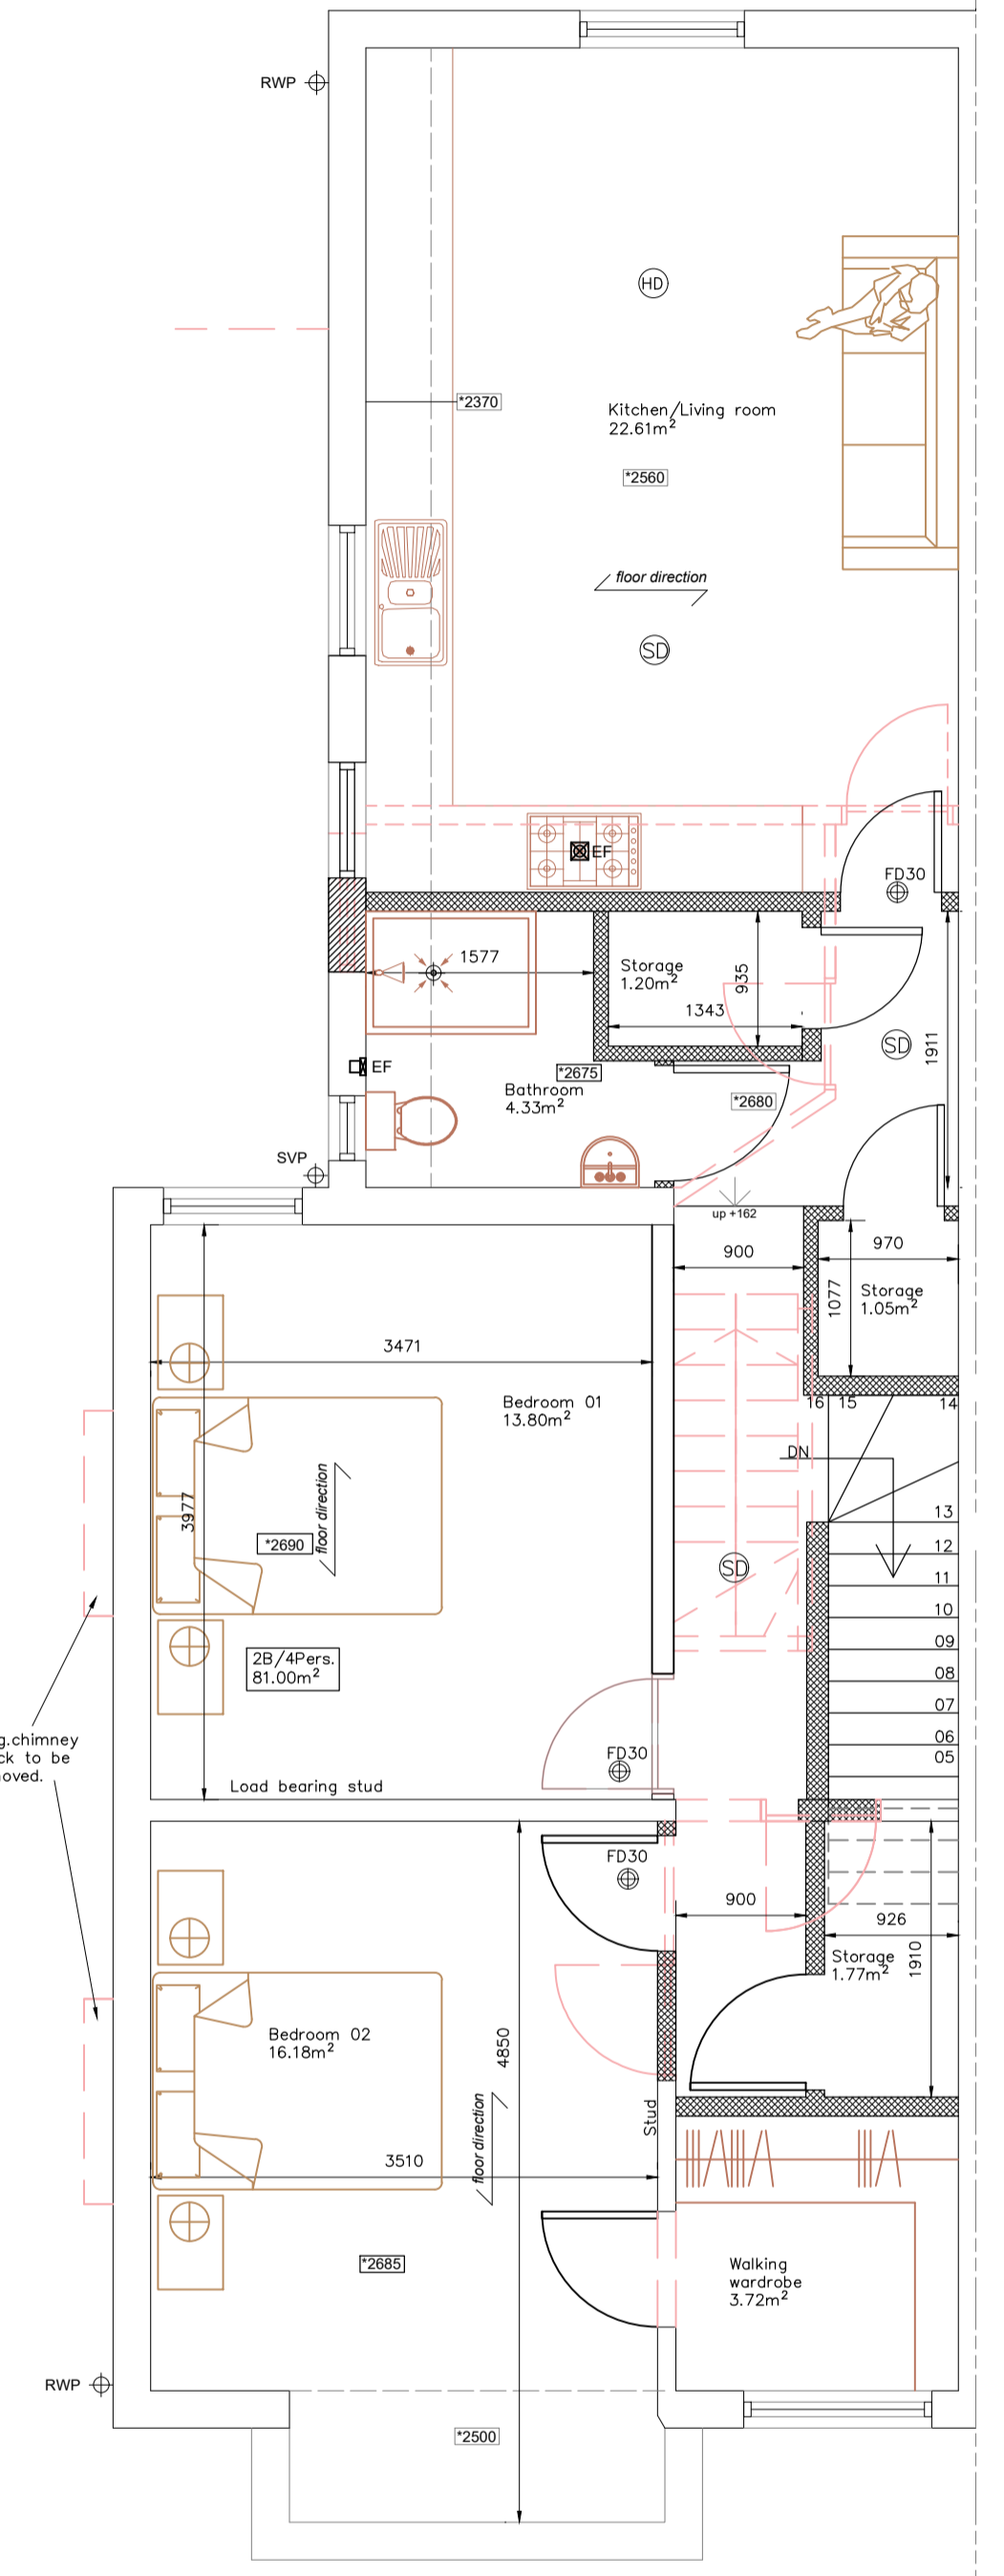


PROPOSED FIRST FLOOR PLAN
SCALE 1:50

FIRST FLOOR LEGEND:

- Ceiling mounted extract fan
- Wall mounted extract fan
- Door to be 1/2 hour fire resistant self closing FD30 with 25mm min. rebates.
- Position of mains operated interconnected heat detector
- Position of mains operated interconnected smoke alarms to BS 5446:Part 1:1990 to circulation areas at all levels, as required by Approved document Part B

No. 5 Roof terrace

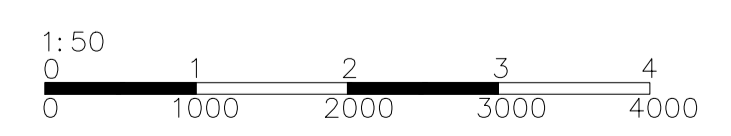

<p>K&R Planning & Design Ltd Oasis Business Centres Ltd 46B Church Lane, Kingsbury London NW8 8JA Tel: 020 8200 2360 Email: info@krpd.co.uk Web: www.krpd.co.uk</p>	<p>This drawing is the copy right of K&R Planning & Design Ltd. and may not be amended, copied or reproduce without written permission. No liability will be accepted for amendments made by other person.</p> <p>Do not scale off the drawings (scale only for planning purposes).</p>	
	<p>Client:</p>	<p>Drawn: SS FEB 2024</p>
	<p>Project Title</p>	<p>Checked:</p>
	<p>Drawing Title</p>	<p>Scale: 1:50/100 Size: A1</p>
<p>Project No. Drawing No. Rev.</p>		<p>Project No. Drawing No. Rev.</p>
<p>7 Beeches Avenue SM5 3LB</p>		<p>PROPOSED FLOOR PLANS AND PROPOSED SITE PLAN</p>
<p>PROPOSED FLOOR PLANS AND PROPOSED SITE PLAN</p>		<p>Project No. Drawing No. Rev.</p>