





Property: 43 Burton Road, Melton Mowbray	
Drawing: AS PROPOSED	Client: Porter
date: Oct 2023	ref: Burton Road-02B
scale: 1:100@A3	page: 1 of 4

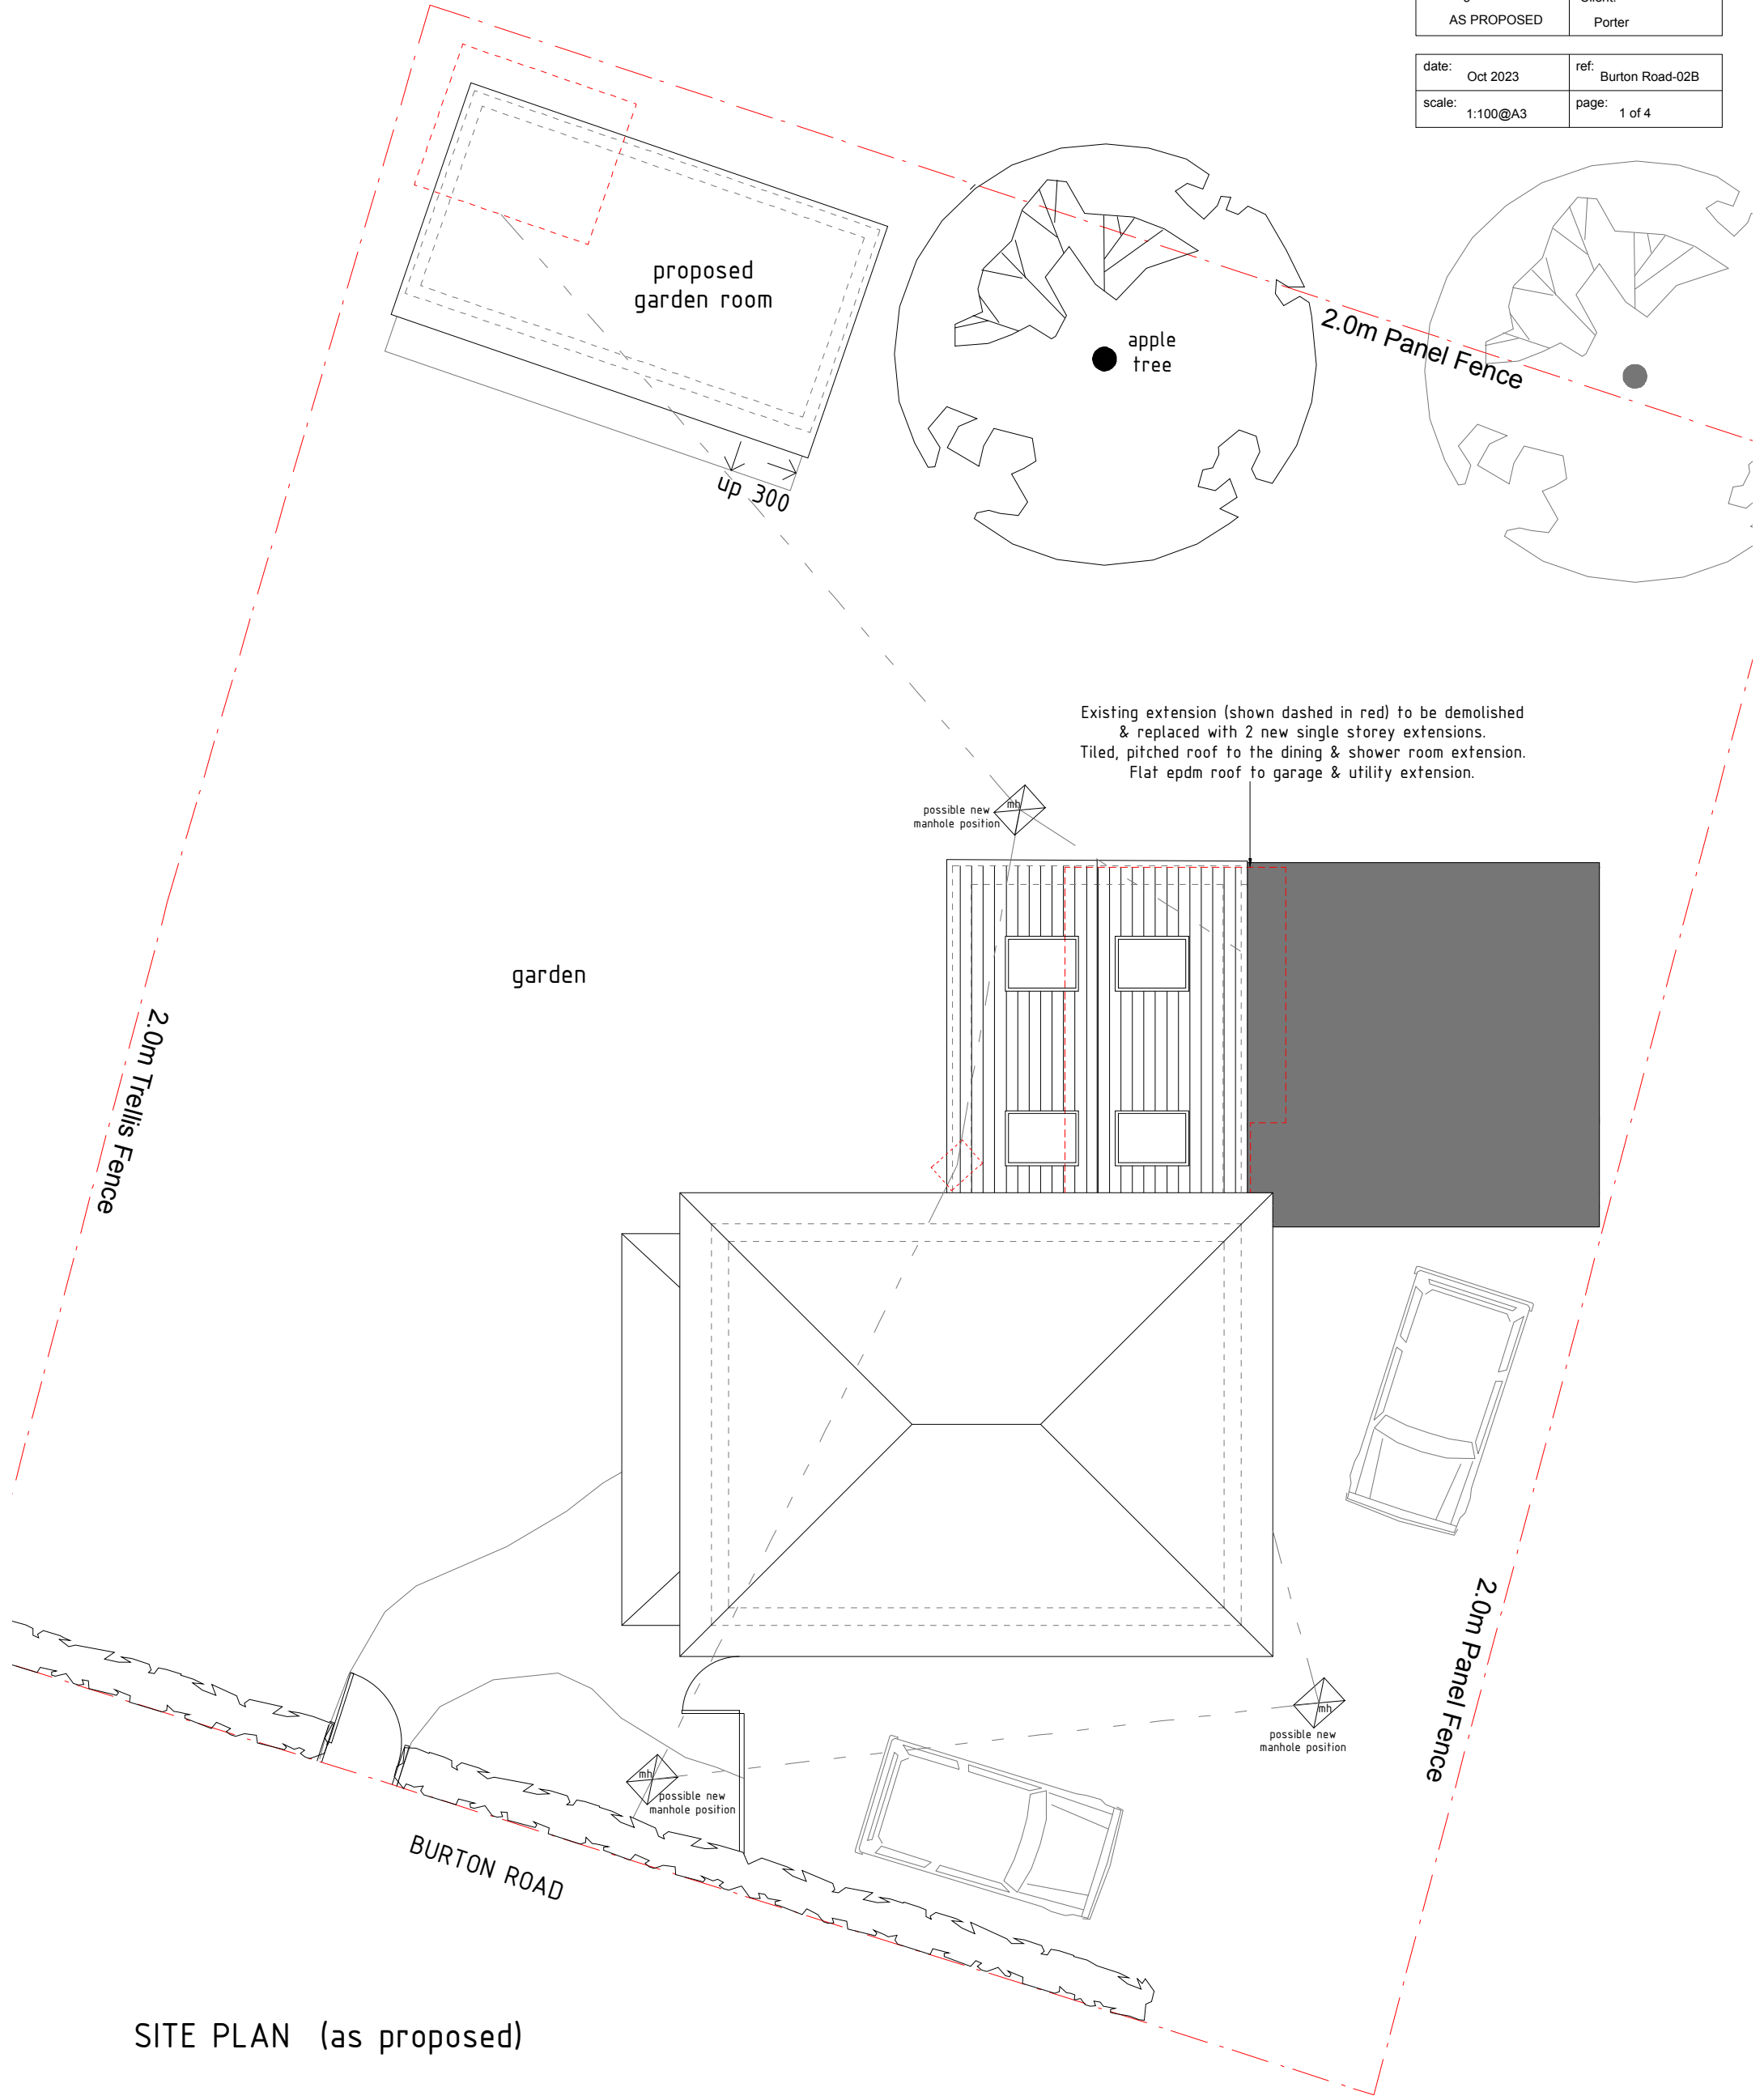

SITE PLAN (as proposed)


Property: 43 Burton Road, Melton Mowbray	
Drawing: AS PROPOSED	Client: Porter

date: Oct 2023	ref: Burton Road-02B
scale: 1:100@A3	page: 2 of 4

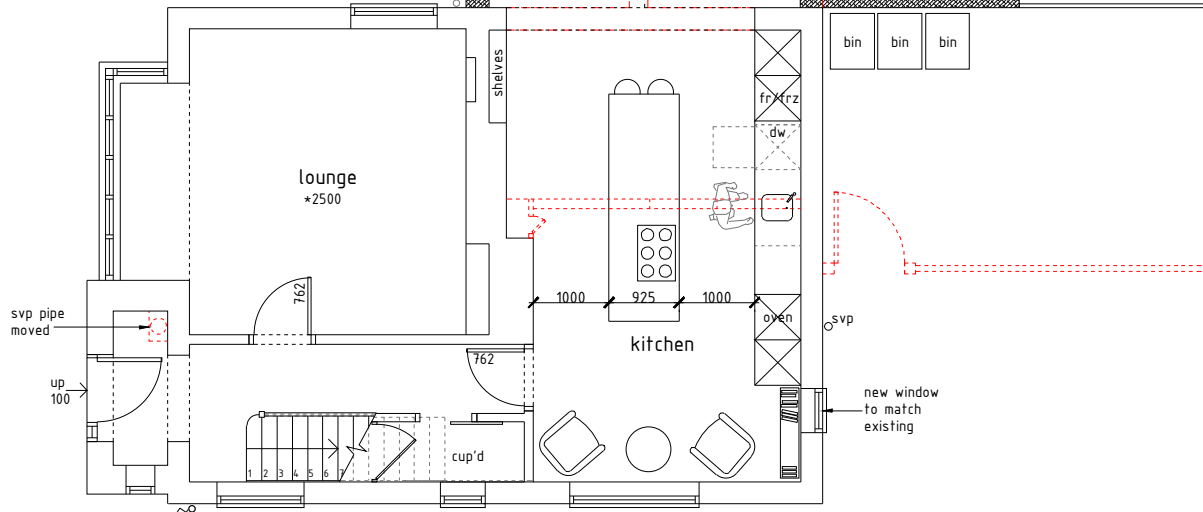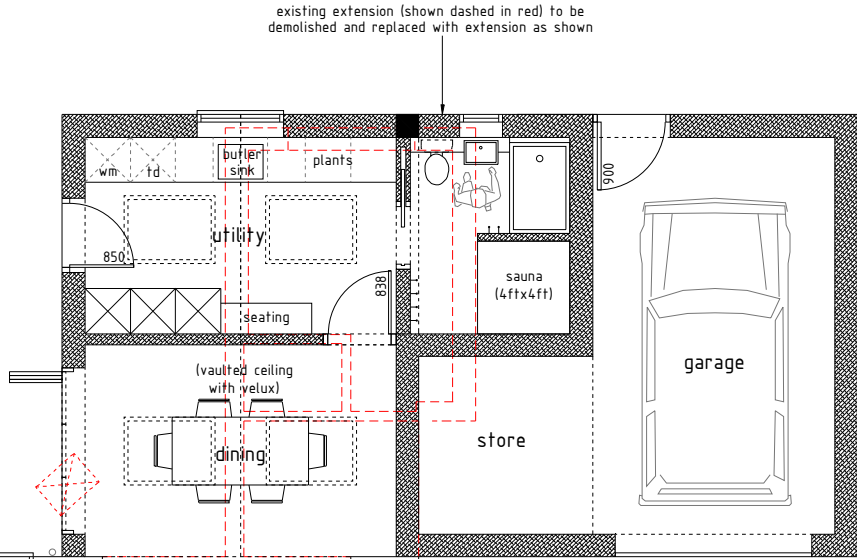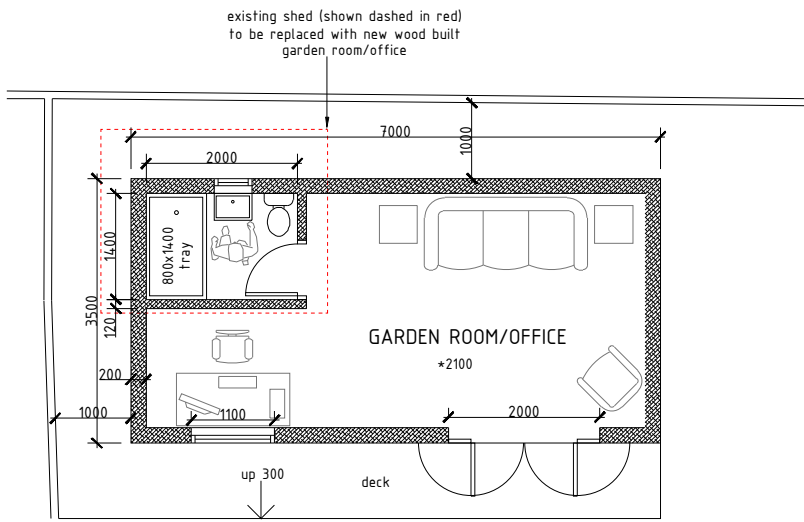


GROUND FLOOR PLAN (as proposed)

walls to be demolished shown dashed in red.
new walls shown hatched

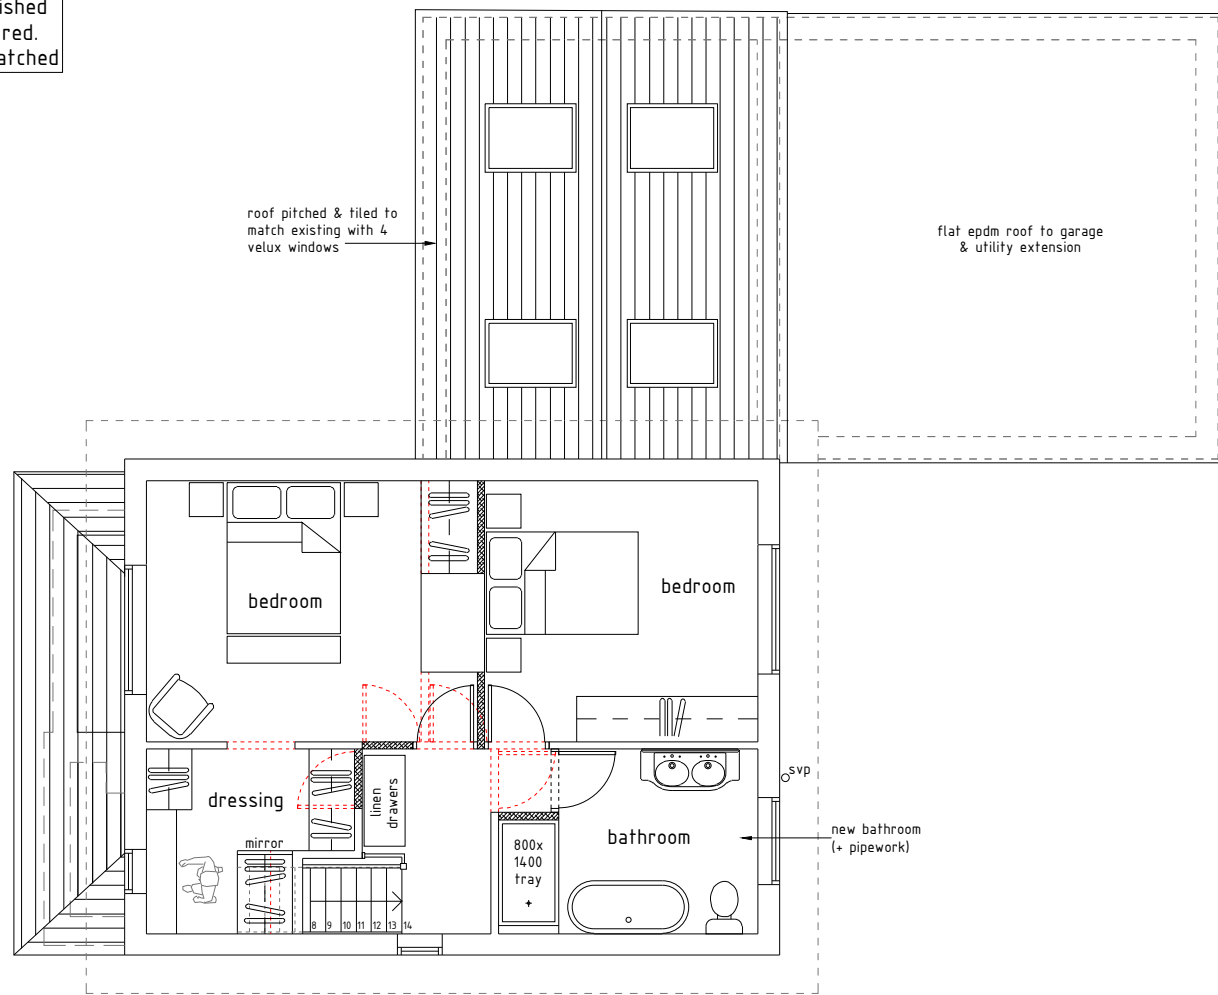


FIRST FLOOR PLAN (as proposed)


Property: 43 Burton Road, Melton Mowbray	
Drawing: AS PROPOSED	Client: Porter
date: Oct 2023	ref: Burton Road-02B
scale: 1:100@A3	page: 3 of 4

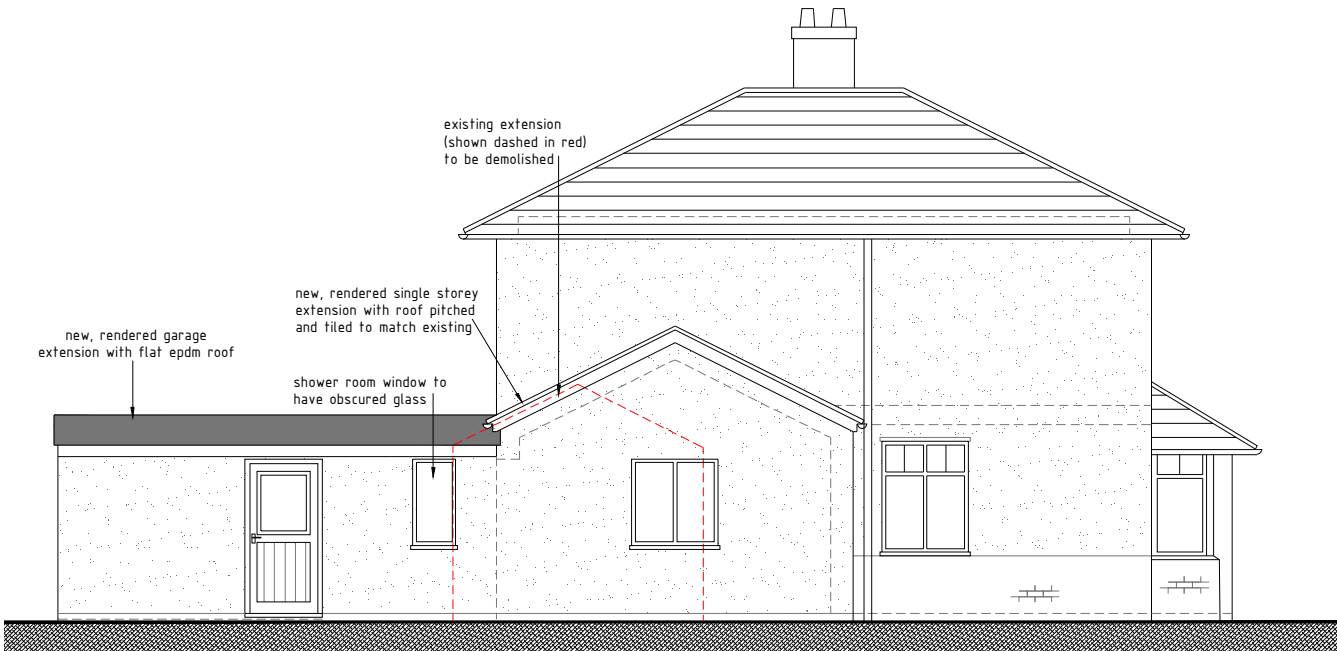


NORTH ELEVATION (as proposed)

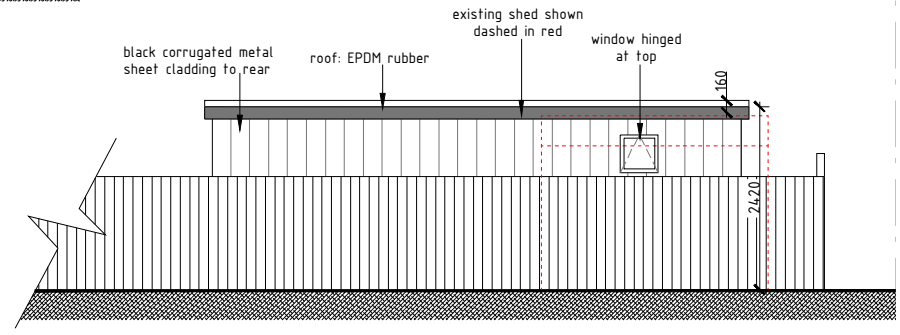

NORTH ELEVATION OF SHED (as proposed)
(view from 39 Burton Road)

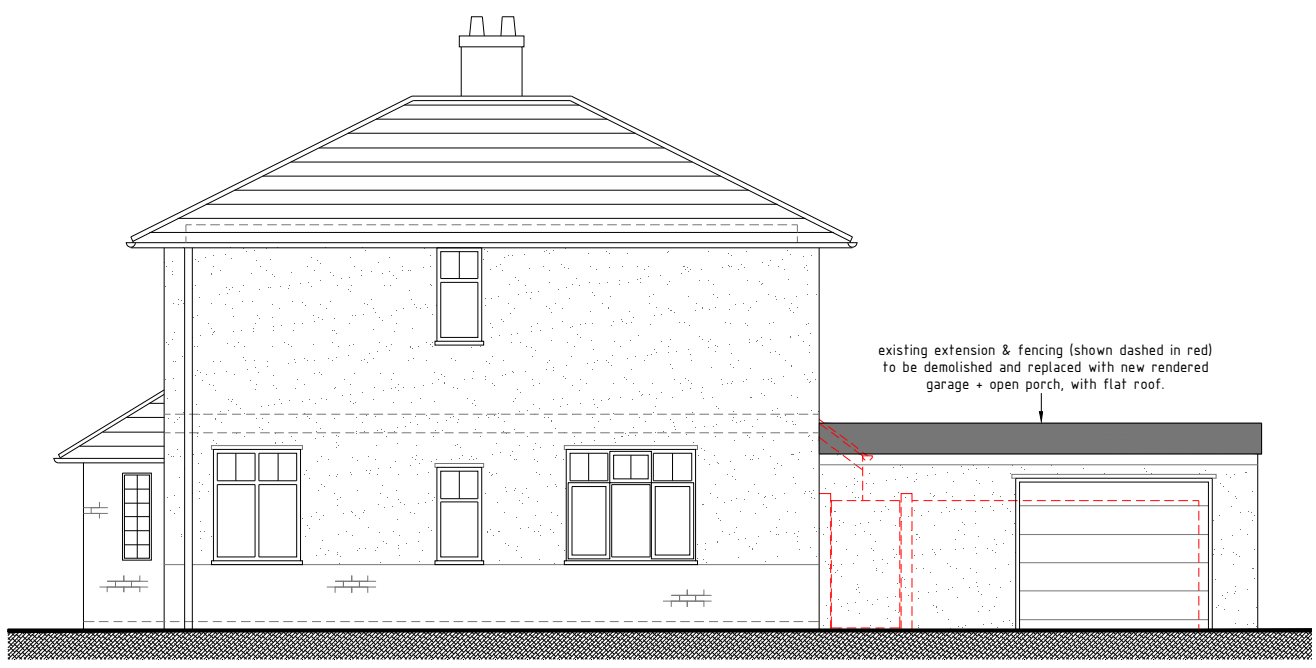


SOUTH ELEVATION (as proposed)

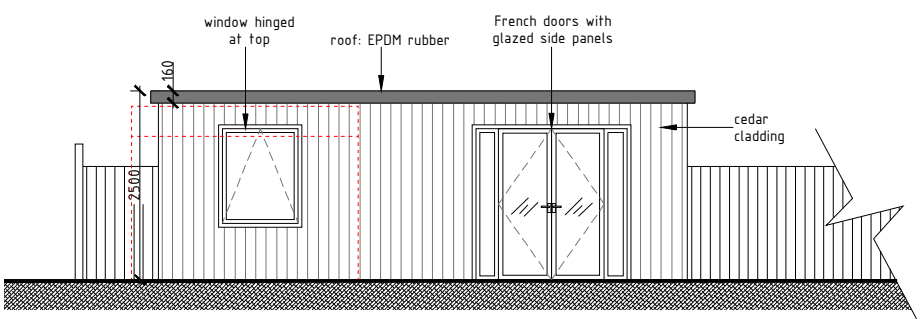


SOUTH ELEVATION OF SHED (as proposed)

Property: 43 Burton Road, Melton Mowbray	
Drawing: AS PROPOSED	Client: Porter
date: Oct 2023	ref: Burton Road-02B
scale: 1:100@A3	page: 4 of 4

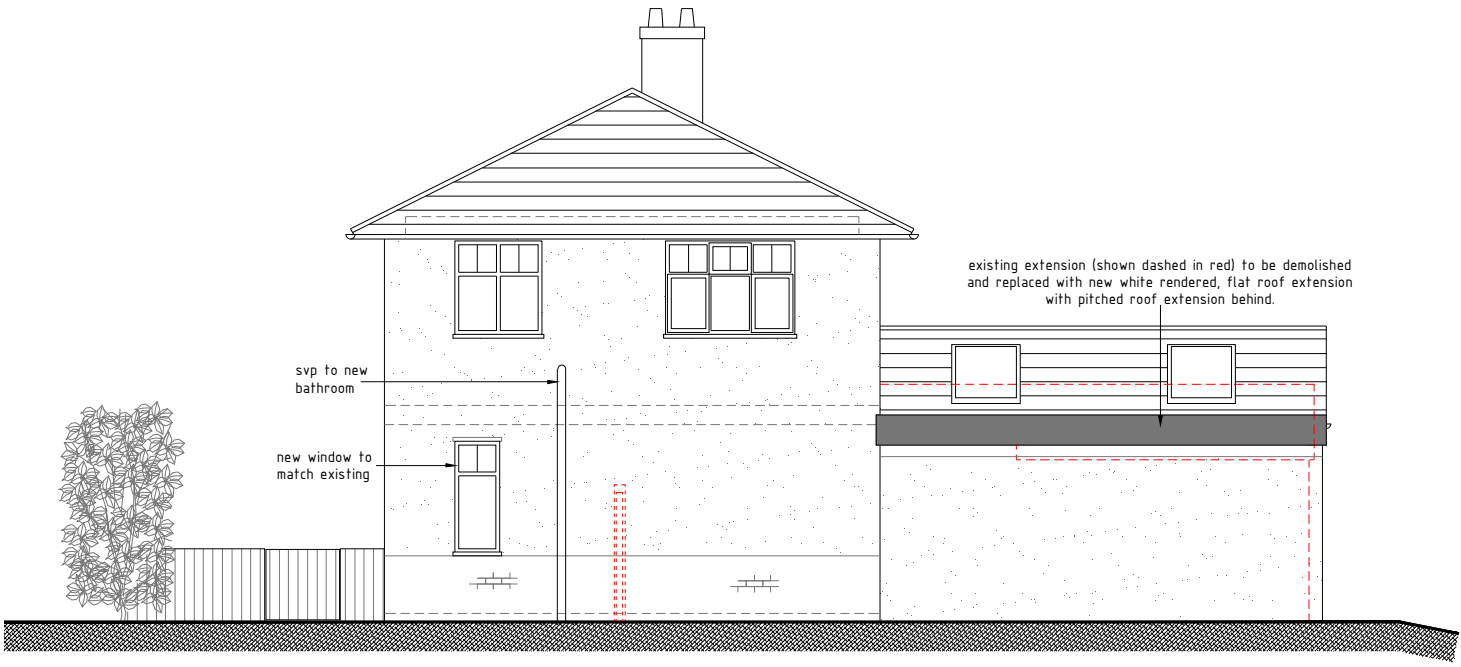


EAST ELEVATION (as proposed)

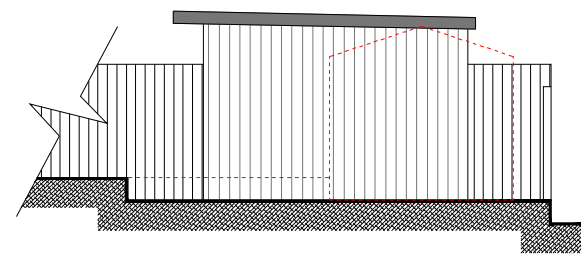

EAST ELEVATION OF SHED (as proposed)



WEST ELEVATION (as proposed)

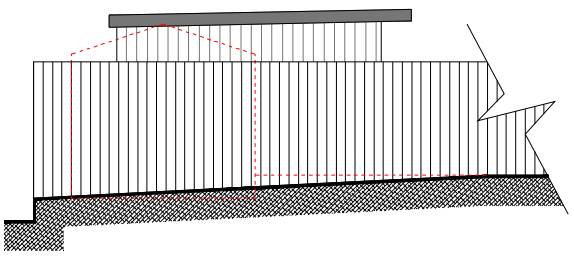

WEST ELEVATION OF SHED (as proposed)
(view from 41 Burton Road)