



FRONT ELEVATION

- Cladding - 3" Burned and Oiled Thermowood fixed to horizontal battens
- Doors and Windows aluminium framed - double glazed.
- Roofing Material - Monarplan Single Ply Membrane
- Foundations - Steel frame raft on hardcore pads. Raft dug in 200mm scrape. Four pads spaced equally in corners of scrape. 600mm x 600mm pad dimensions.
- Proposed Extension to the rear of the property
- 15cm from fence boundary.

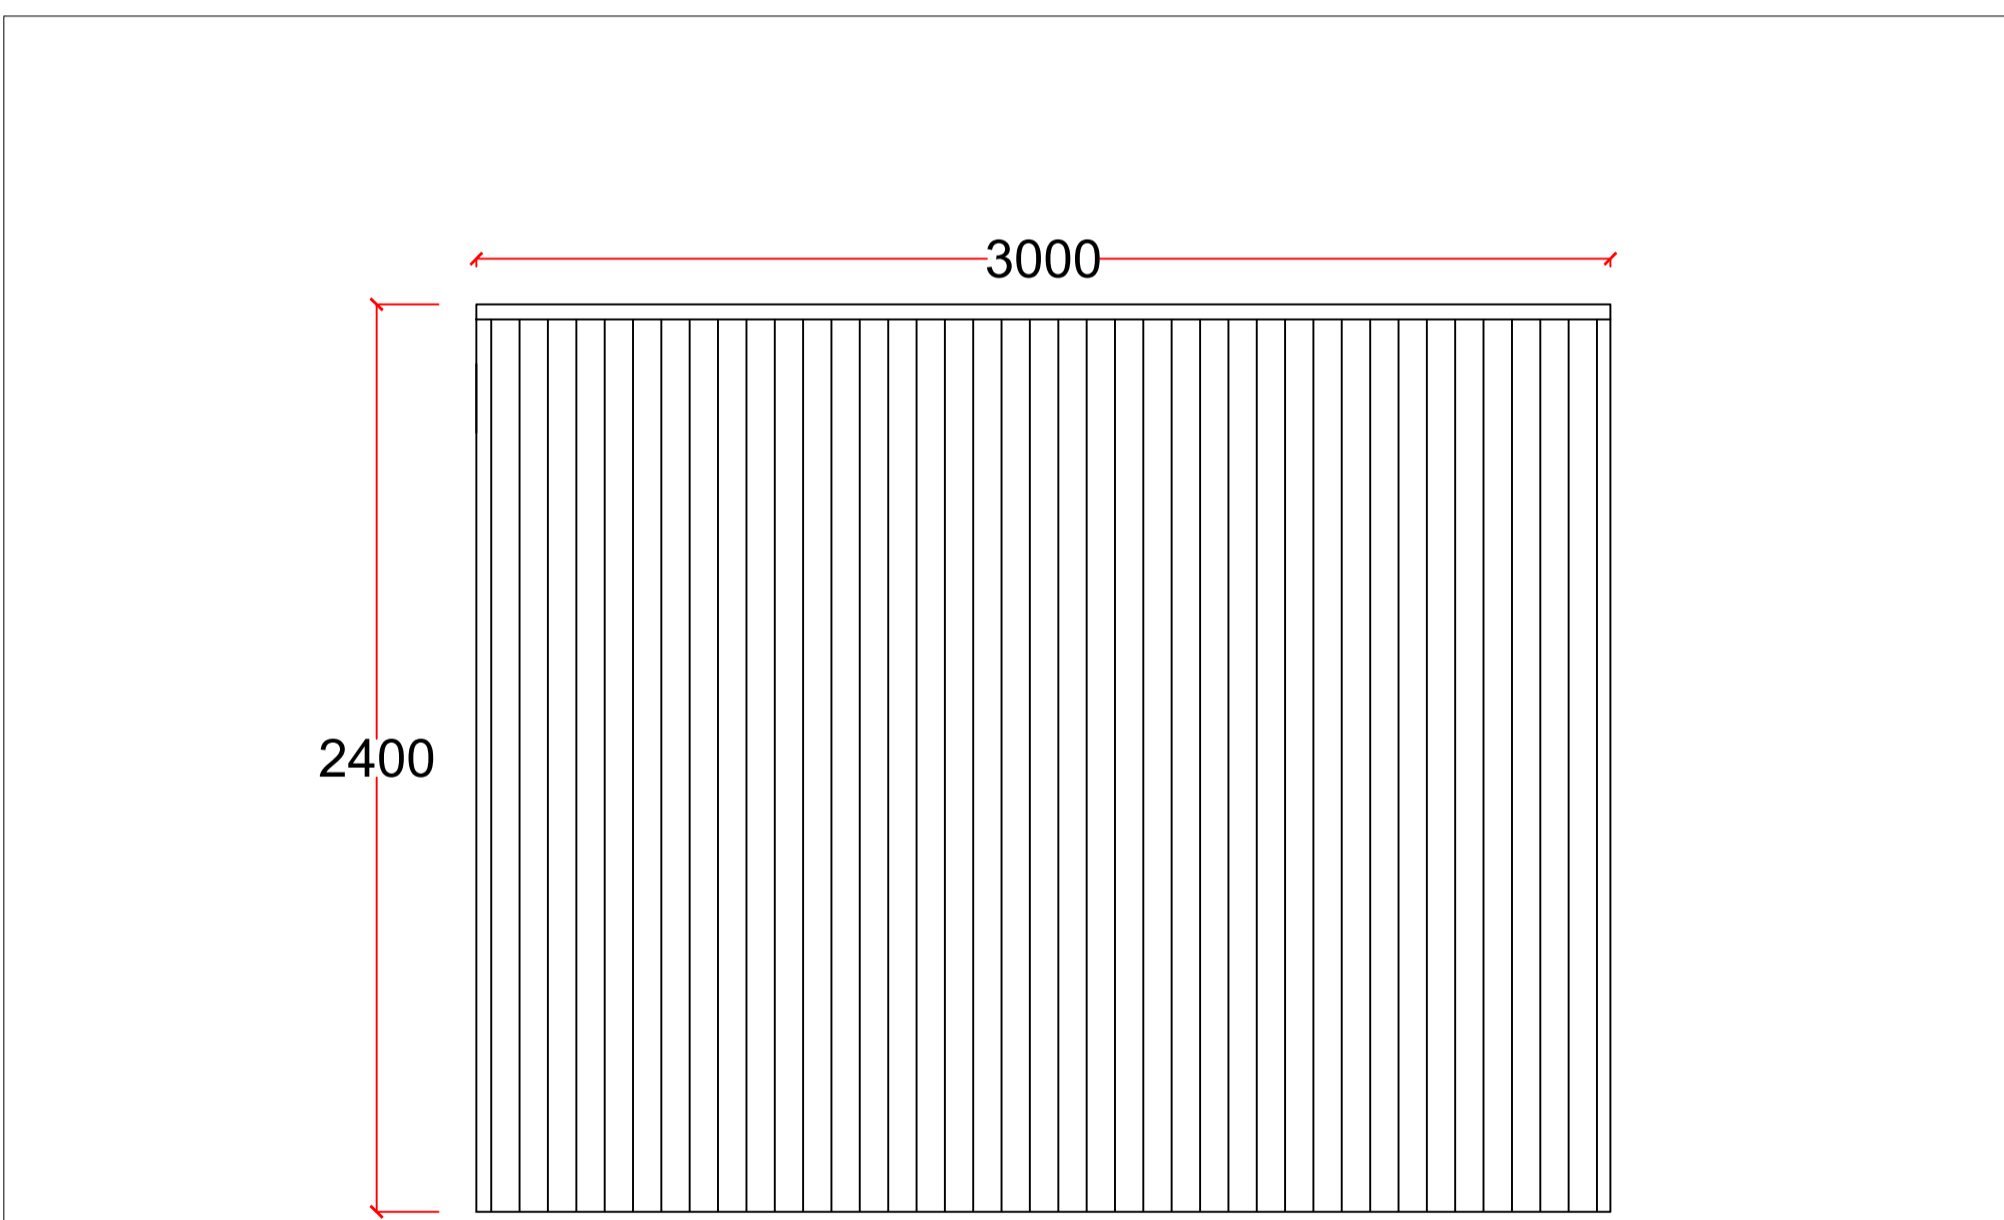


LEFT ELEVATION

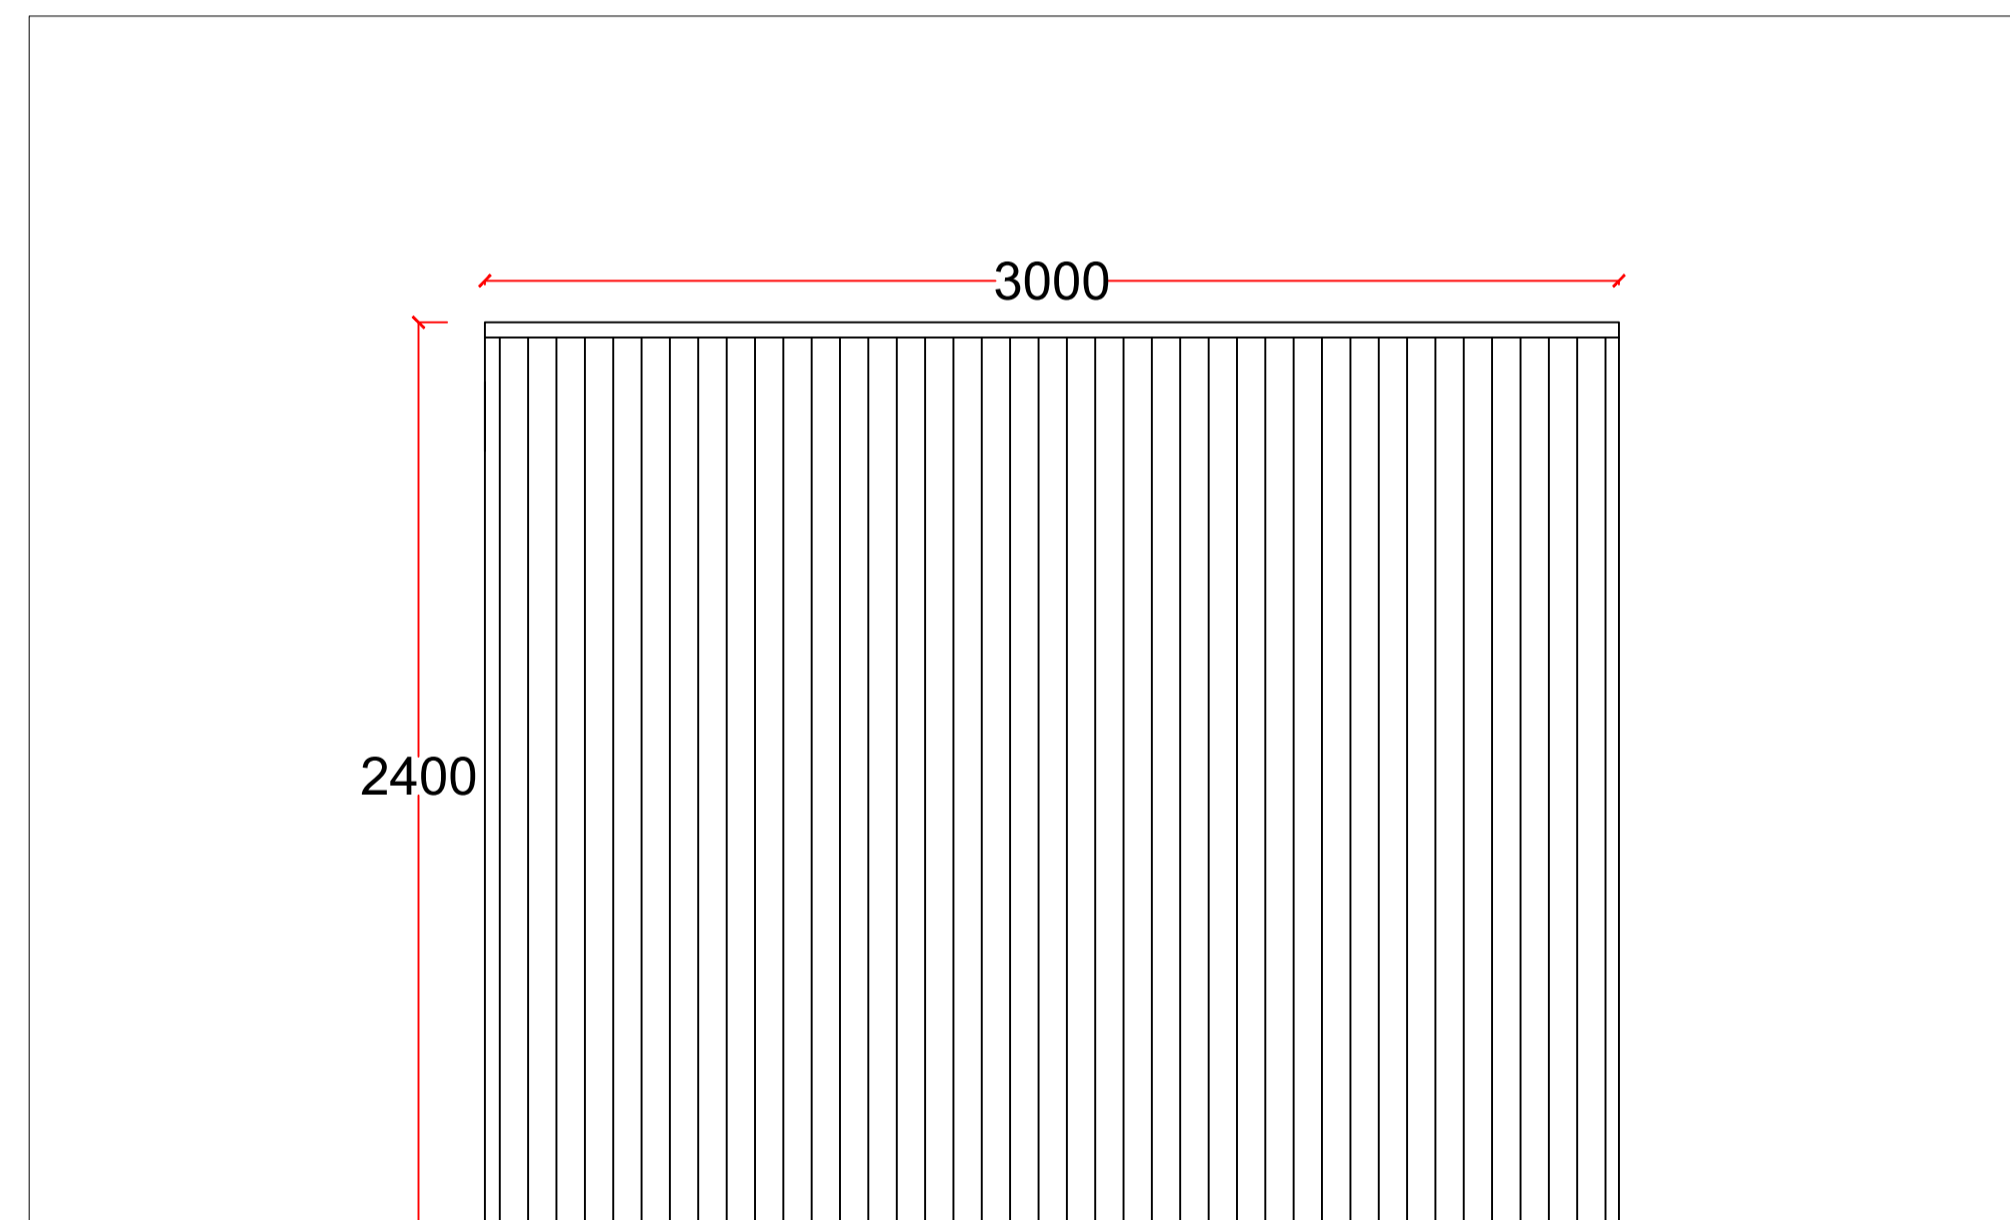

RIGHT ELEVATION

1:20
Proposed Elevations

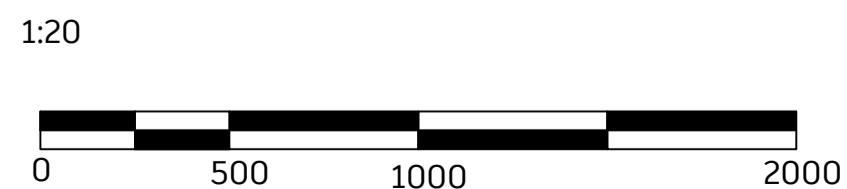

Thursday, February 08, 2024

OKOPOD

Project
Extension

Client
Kerr and Katy Alexander
12 Birdwing Walk,
Stevenage,
SG1 4FT

Title
Proposed
Elevations

<small>DRAWN BY</small> T.Amies	<small>CHECKED BY</small> J.Home
------------------------------------	-------------------------------------

<small>SCALE</small> 1:20	<small>REVISION</small> 0
------------------------------	------------------------------