


# BLOCK PLAN

## Streetwise SCALE 1:200



BLOCK/SITE PLAN  
AREA 36m x 36m  
SCALE 1:200 on A4  
CENTRE COORDINATES: 511001, 198466

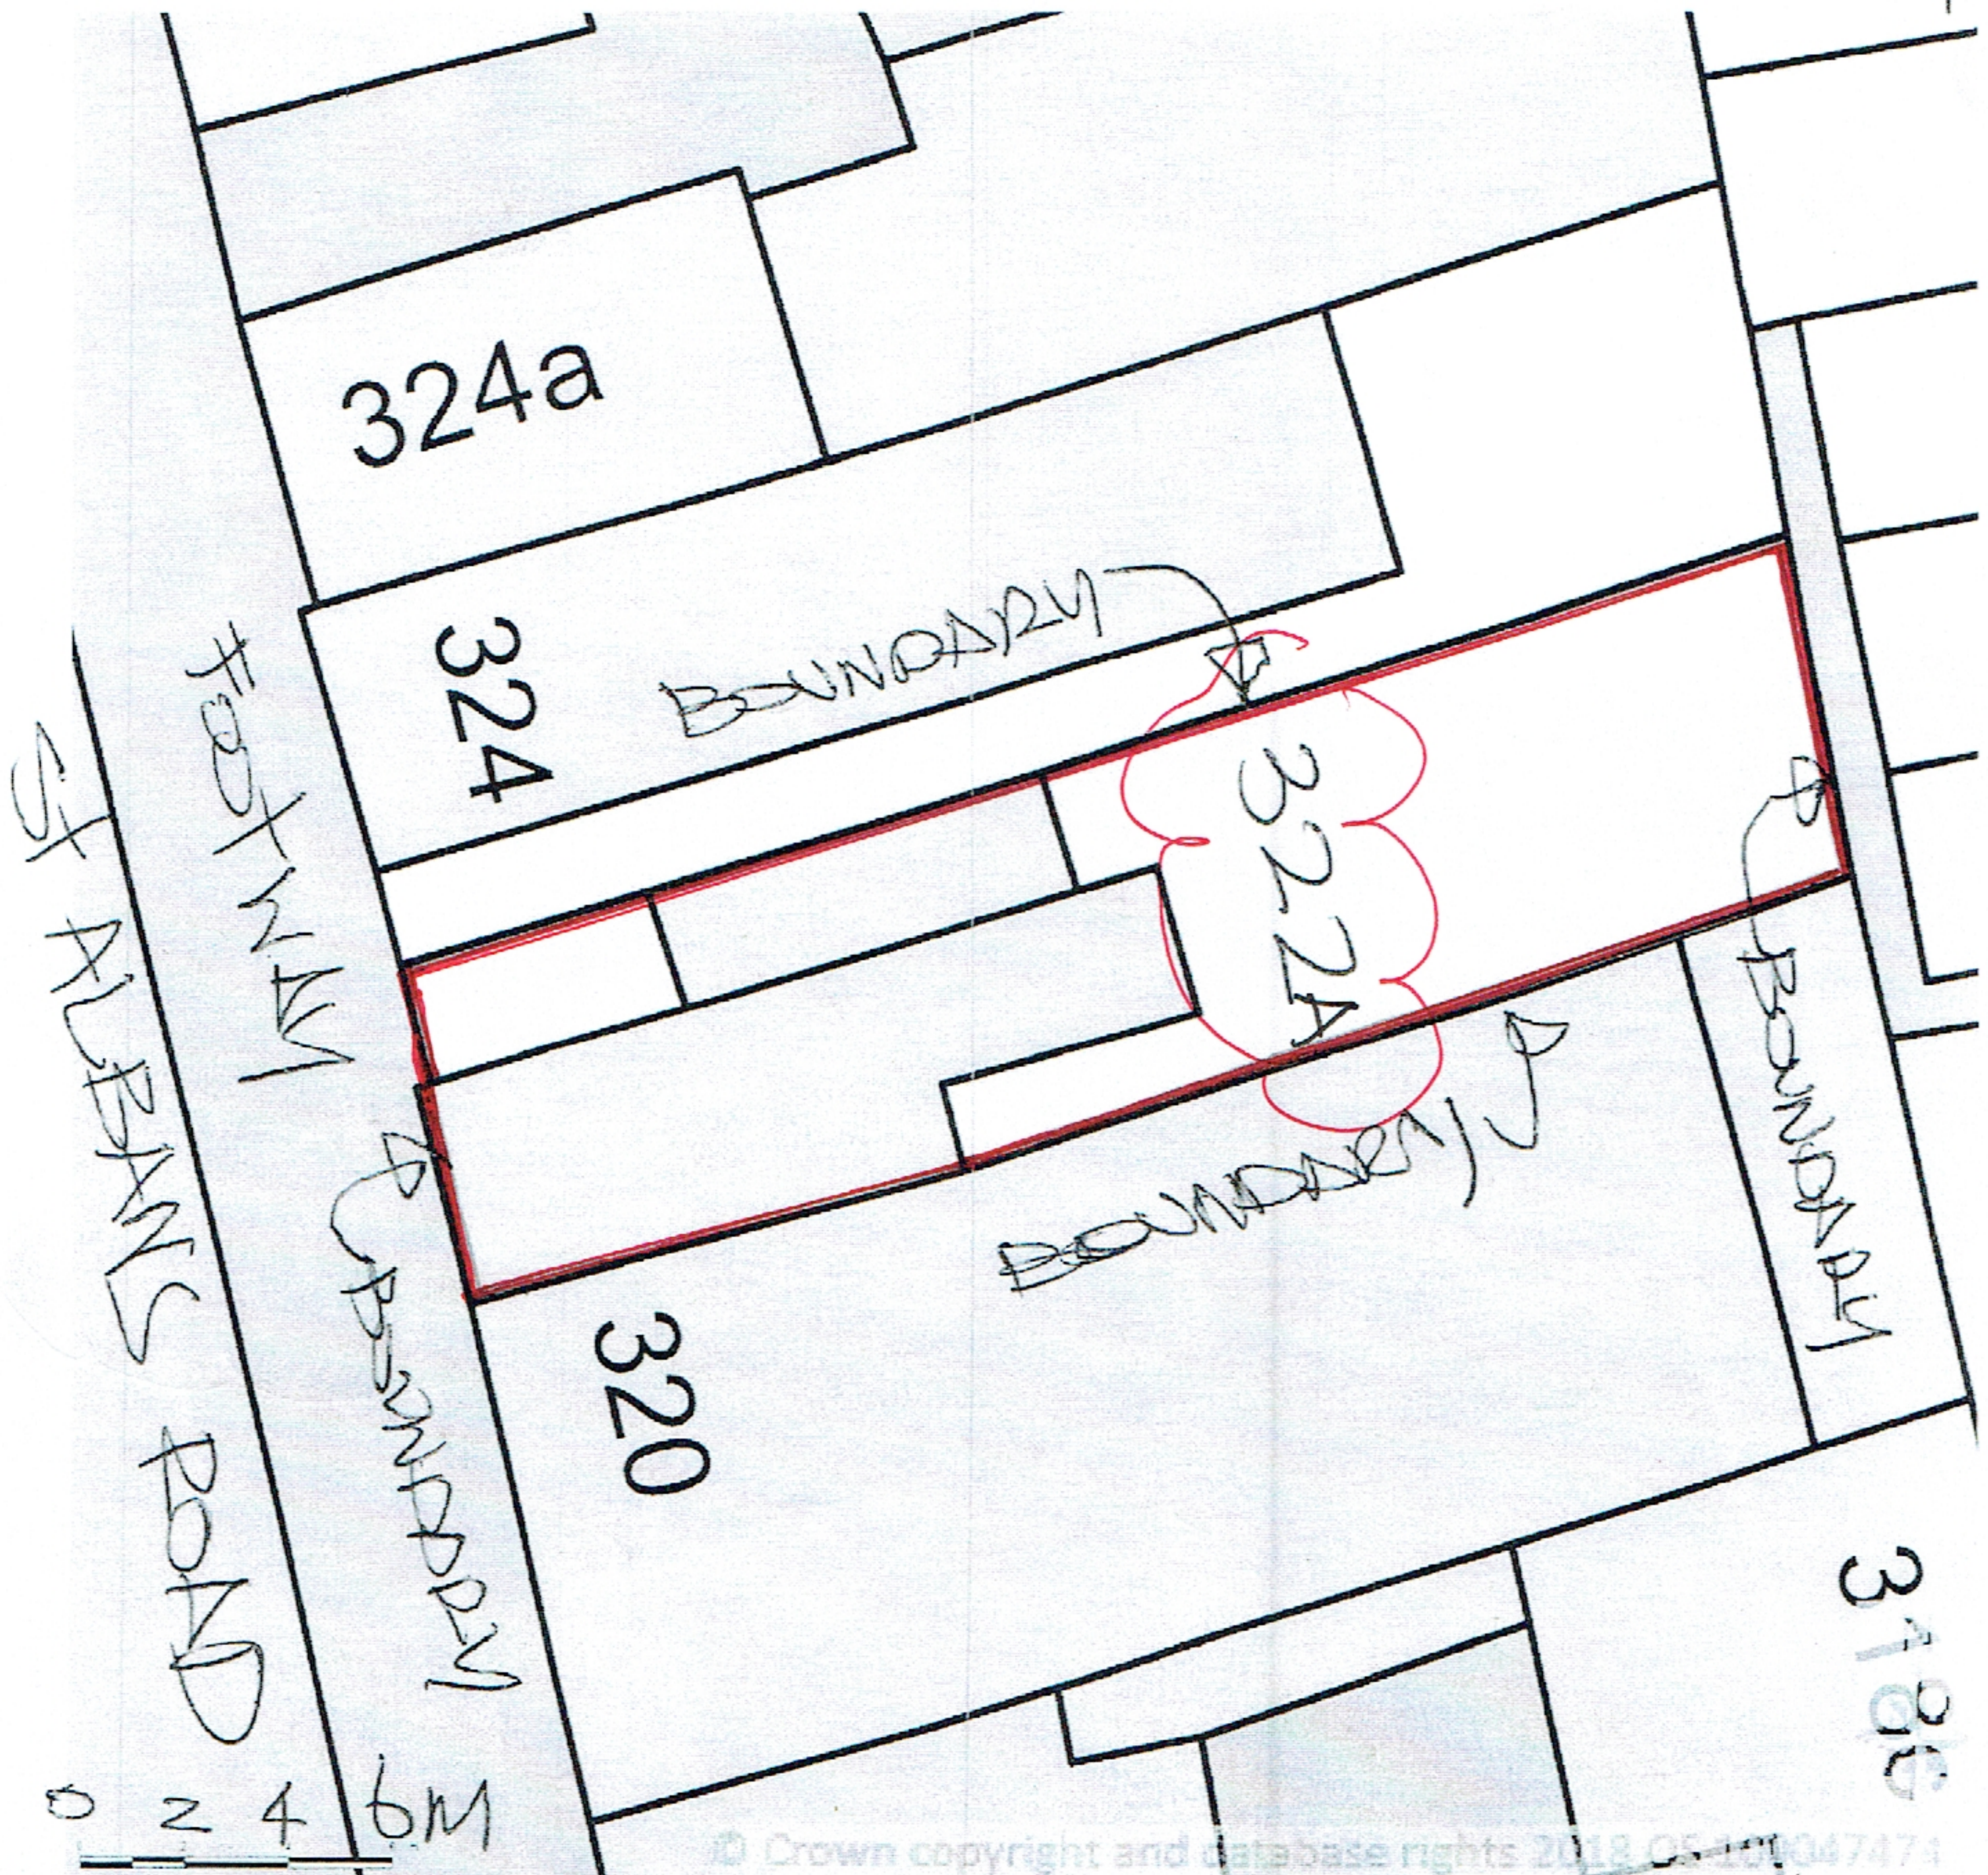

© Crown copyright and database rights 2018 OS 100047474



Kevin O'Callaghan  
Chartered Architect  
374A St Albans Road, Watford, Herts, WD24 6PJ  
Tel: 01923 803848 & 07812695079

**SITE:**  
322A ST ALBANS  
ROAD,  
WATFORD, HERTS  
WD24 6PJ.  
(A4 SIZE)

Supplied by Streetwise Maps Ltd  
www.streetwise.net  
Licence No: 100047474  
04/09/2018 12:45:36

DATE: SEPT 2018

DRAWING NUMBER

BP-4000  
REVA ADDRESS CHANGED FROM 322 TO 322A ST ALBANS ROAD  
REVISIO FEB 2019  
KOC