


Ordnance Survey (c) Crown Copyright 2023. All rights reserved. Licence number 100022432

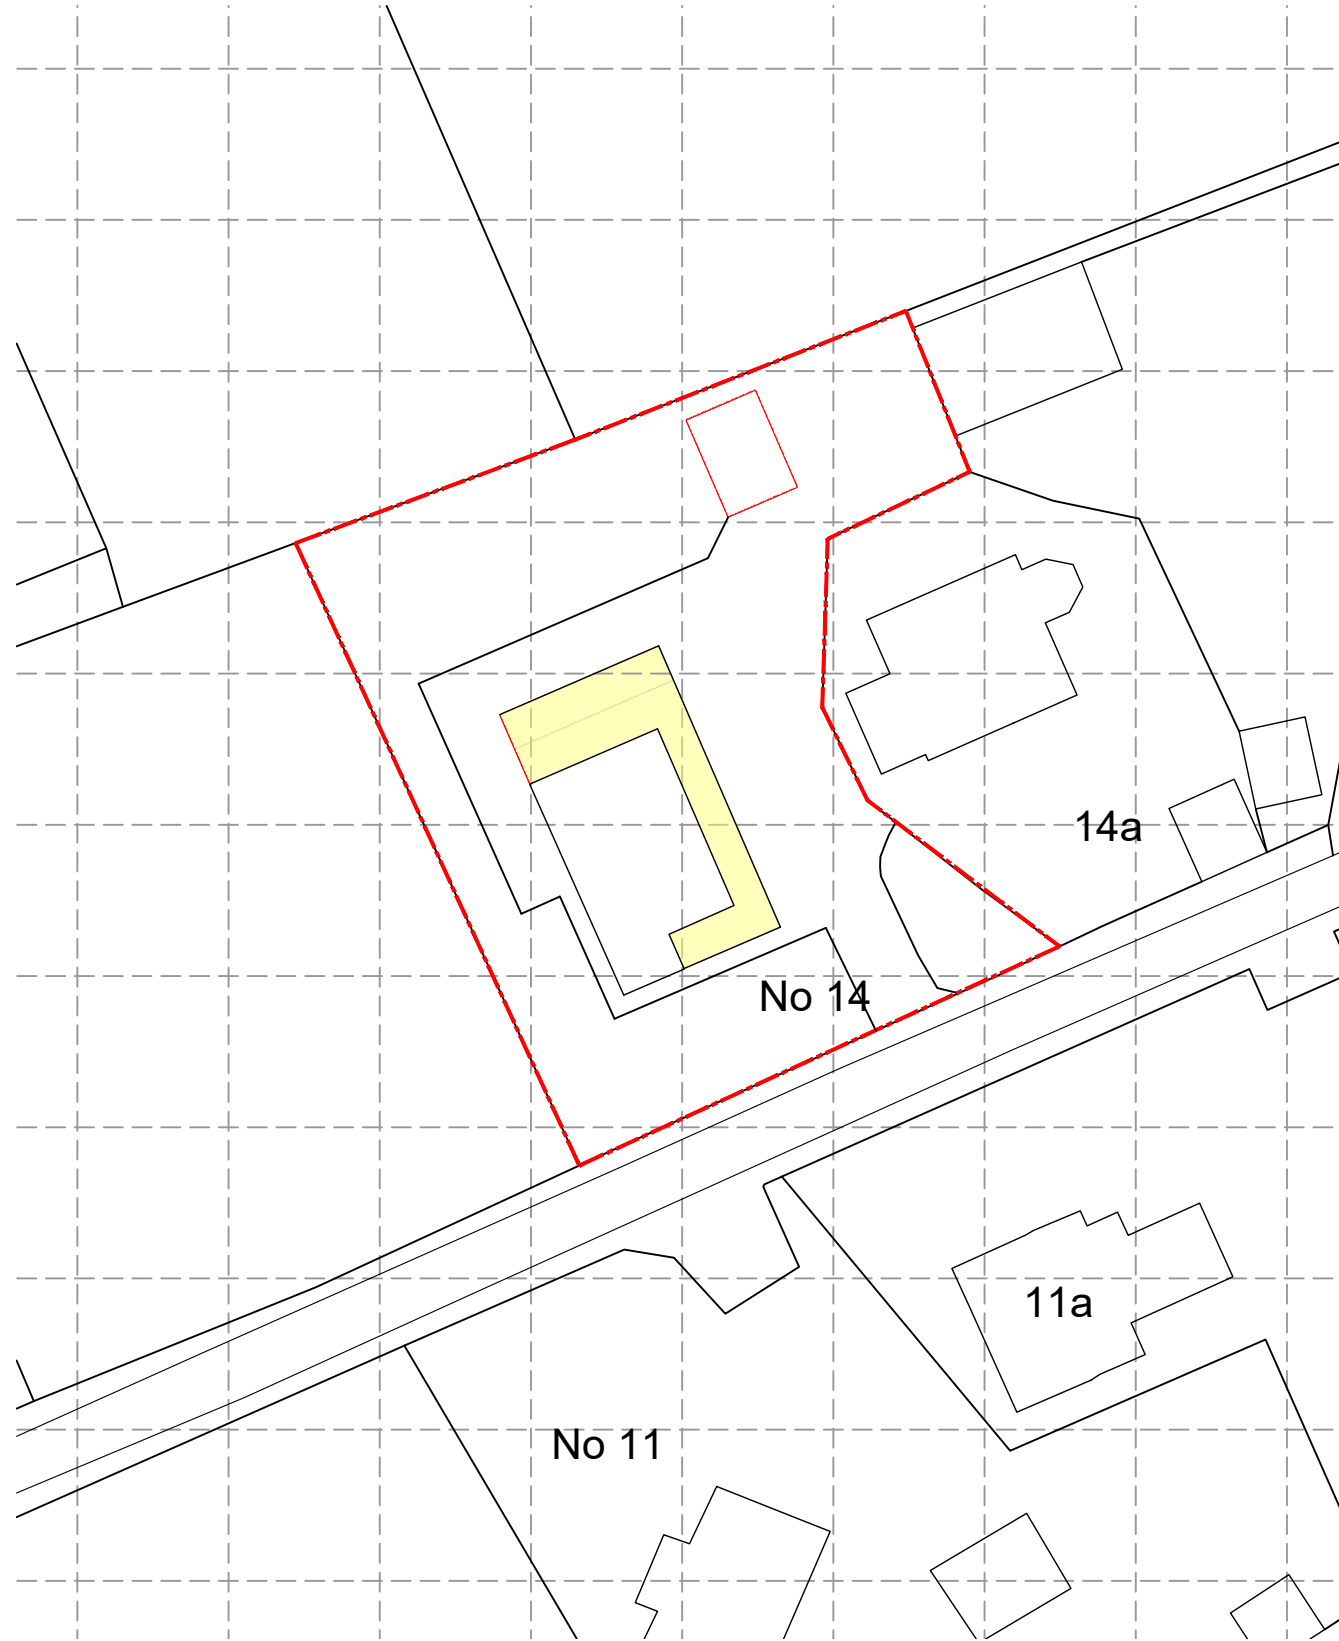

PLANNING

| REV | DATE | BY | AMENDMENT |
|-----|------|----|-----------|
| | | | |

mda studio
 design + architecture
 30 Braid Road . Edinburgh . EH10 6AD
 T: 0131 629 3141 E: edinburgh@mda-studio.co.uk W: www.mda-studio.co.uk

CLIENT
Cantwell

PROJECT ADDRESS
Milrig Holdings

DRAWING TITLE
Location Plan

PROJECT NO
2222

DRAWING NUMBER
AL(0)01

SCALE
1:1250


PAGE SIZE
A3

DATE
FEB 23

REVISION
A

DRAWN BY
DM


CHECKED BY

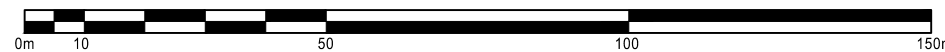


1:1250

NOTE : DO NOT SCALE FROM THIS DRAWING


Contractor and his subcontractors are to verify all dimensions and levels on site before preparing shop drawings or manufacture.
 The Contractor is to bring to the attention of the Architect any discrepancy in this drawing prior to commencement of the works.

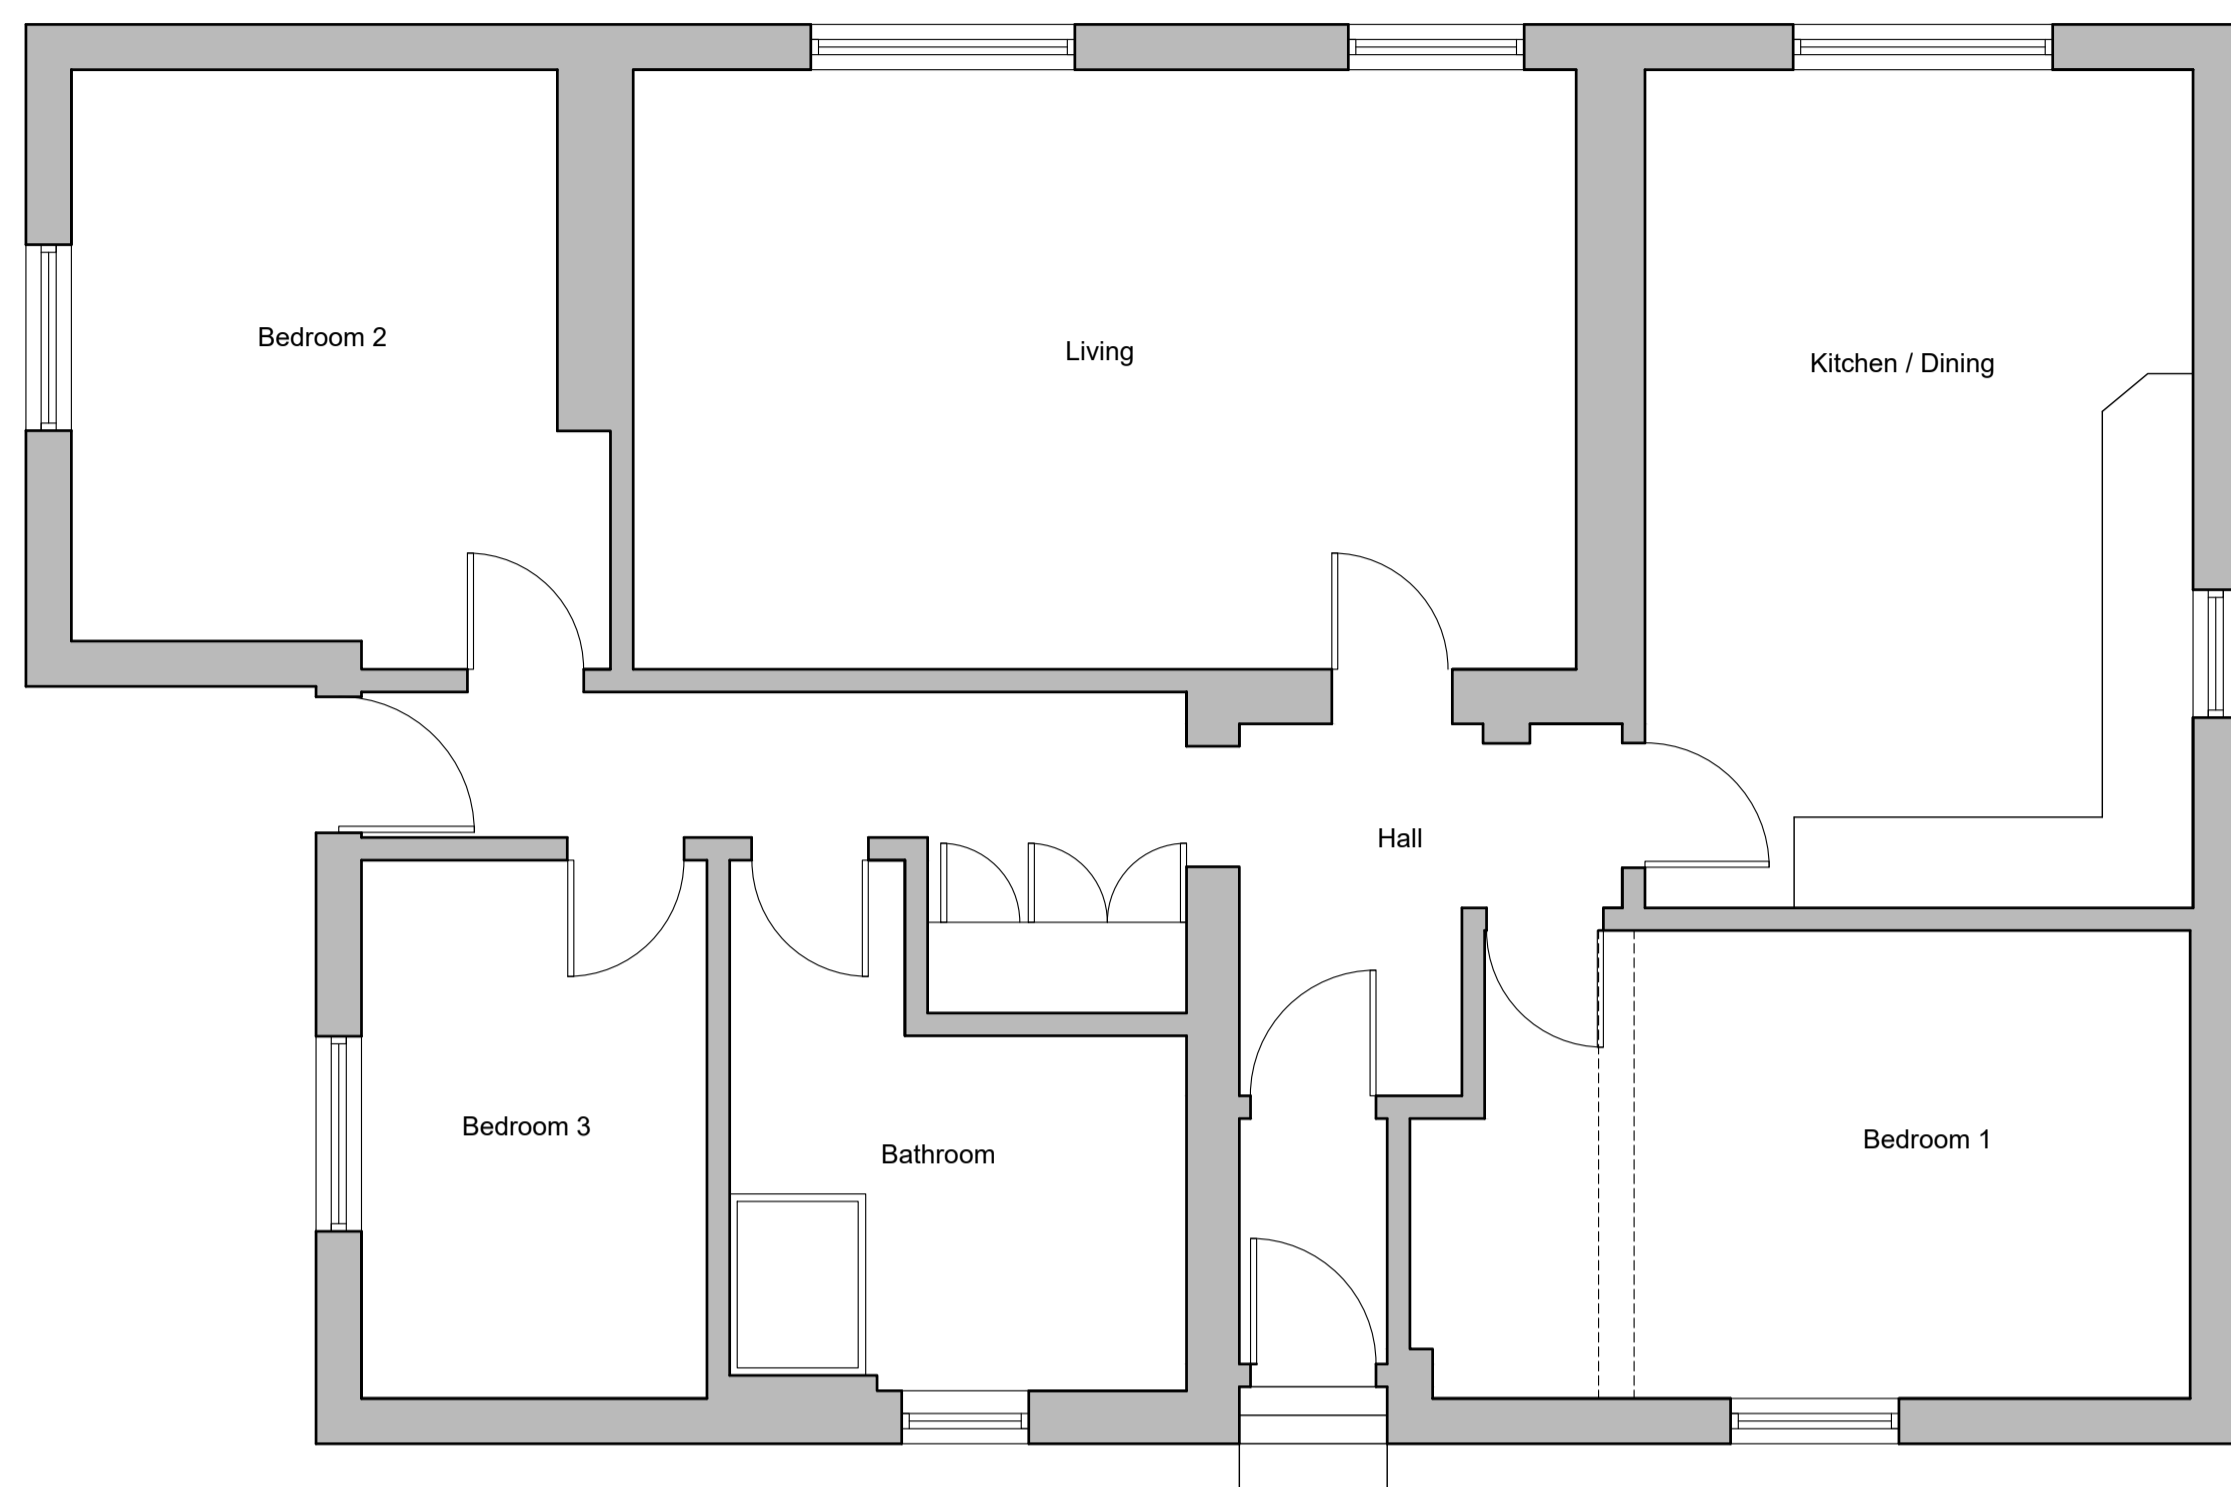


EXISTING | GROUND FLOOR PLAN 1:50

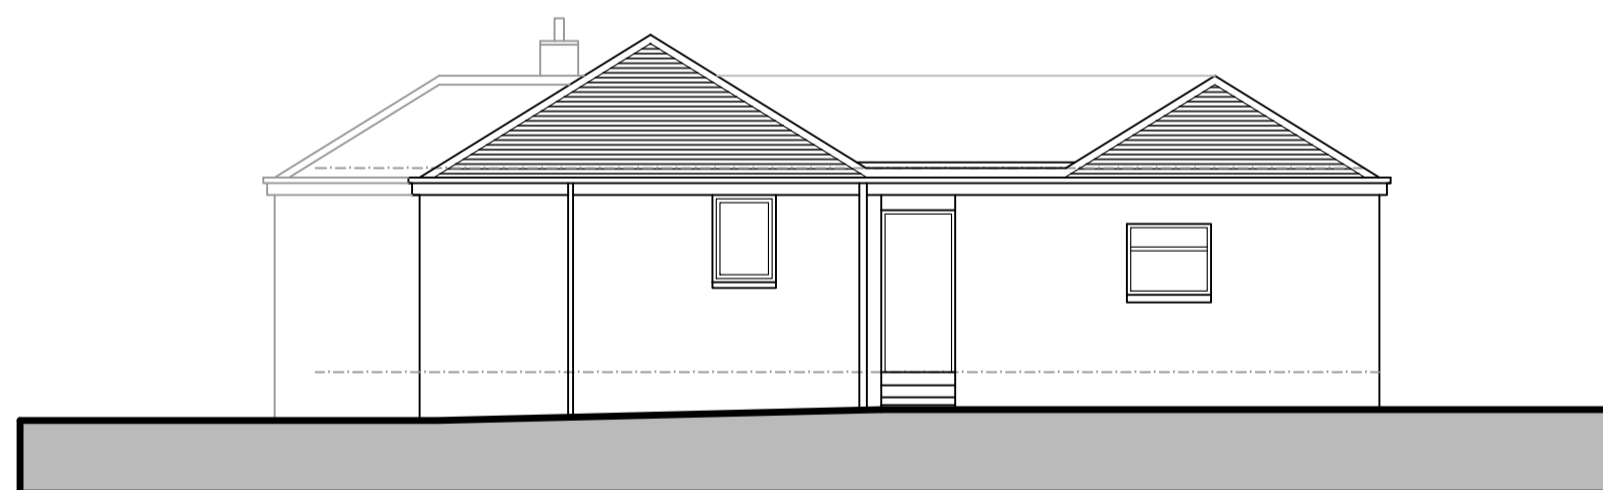


EXISTING | SIDE ELEVATION (EAST) 1:100

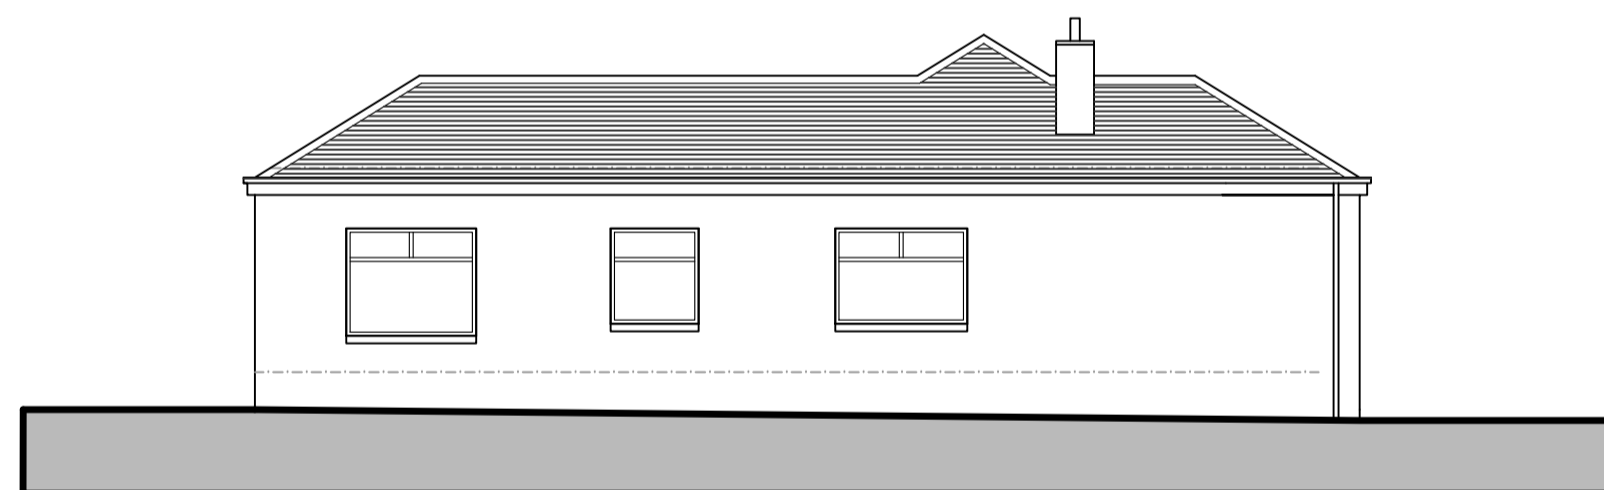

EXISTING | SIDE ELEVATION (WEST) 1:100

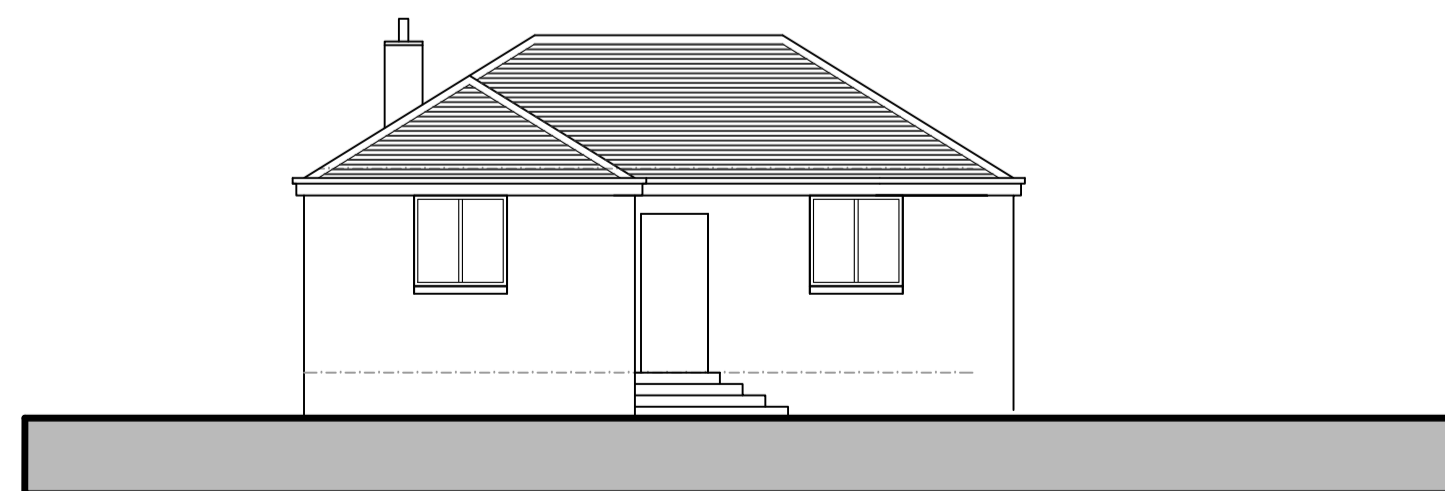

EXISTING | FRONT ELEVATION (SOUTH) 1:100

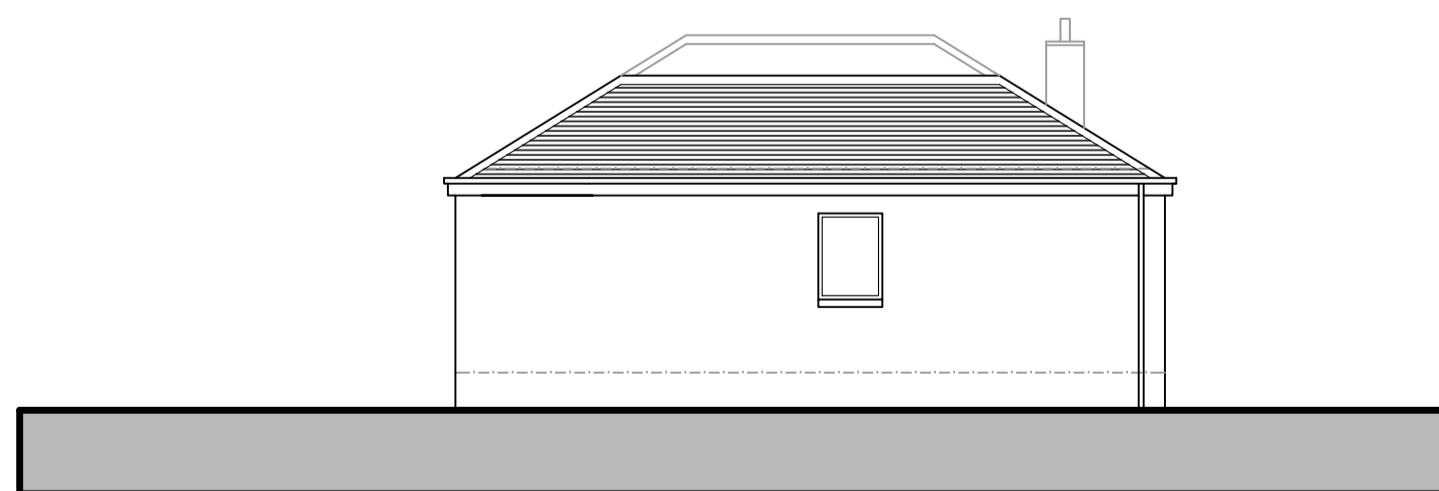

EXISTING | REAR ELEVATION (NORTH) 1:100

| REV | DATE | BY | AMENDMENT |
|-----|------|----|-----------|
| | | | |

mda studio
design + architecture
30 Braid Road, Edinburgh, EH10 6AD
T: 0131 629 3141 E: edinburgh@mda-studio.co.uk W: www.mda-studio.co.uk

CLIENT
Cantwell

PROJECT ADDRESS
Milrig Holdings

DRAWING TITLE
Existing Plans



PROJECT NO. **2222** DRAWING NUMBER **AL(0)02**

SCALE **1:100** PAGE SIZE **A1** DATE **DEC 22**

REVISION DRAWN BY **DM** CHECKED BY

NOTE : DO NOT SCALE FROM THIS DRAWING
Contractor and his subcontractors are to verify all dimensions and levels on site before preparing shop drawings or manufacture. The Contractor is to bring to the attention of the Architect any discrepancy in this drawing prior to commencement of the works.



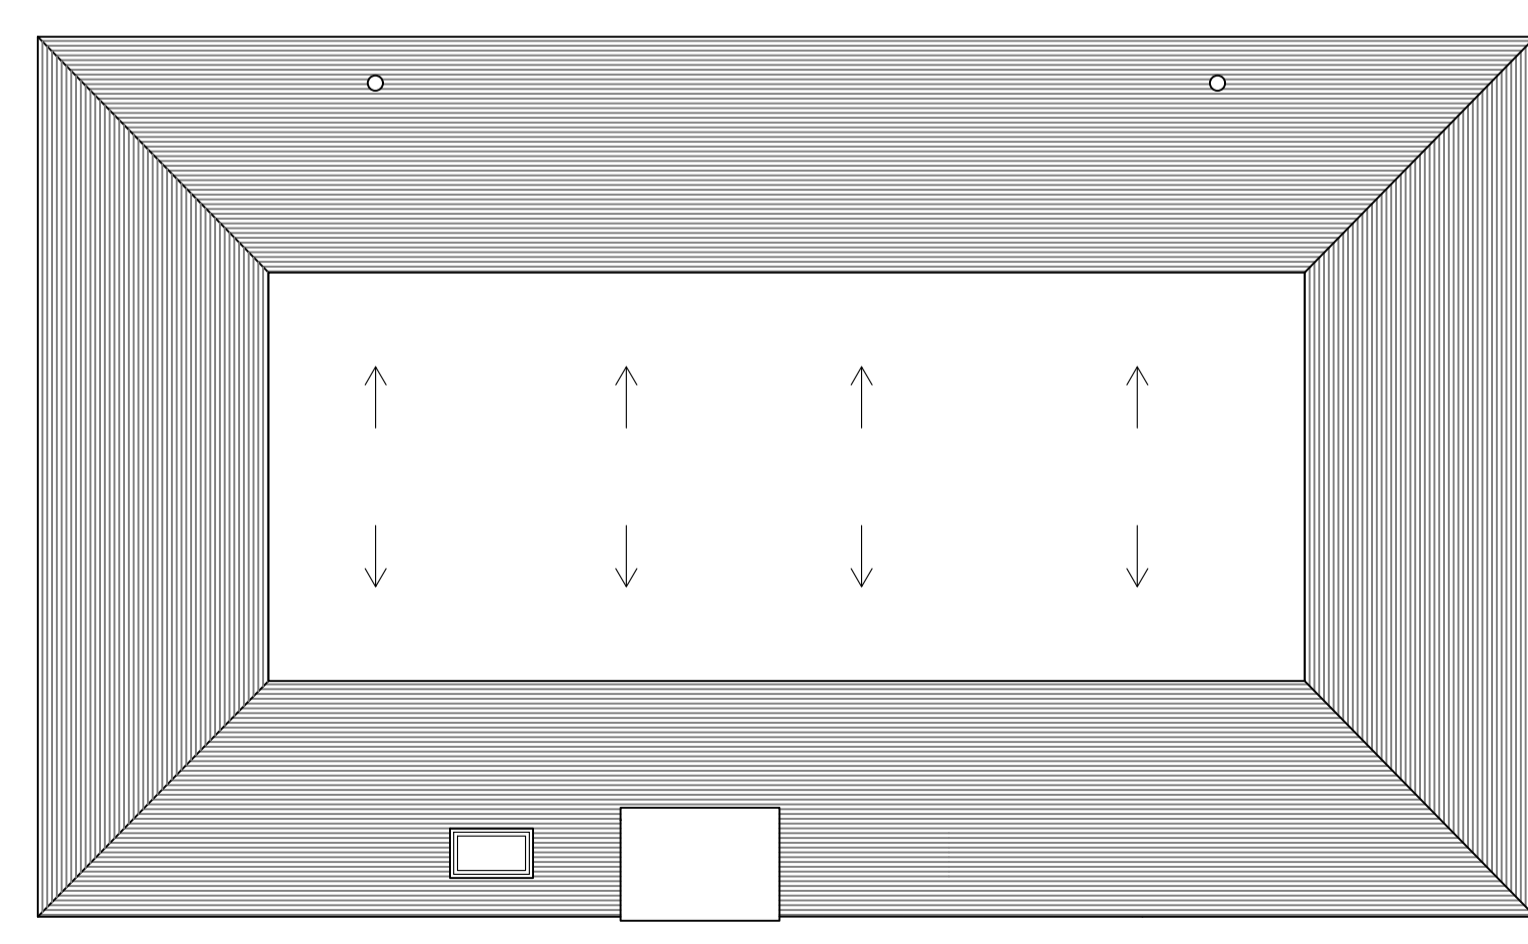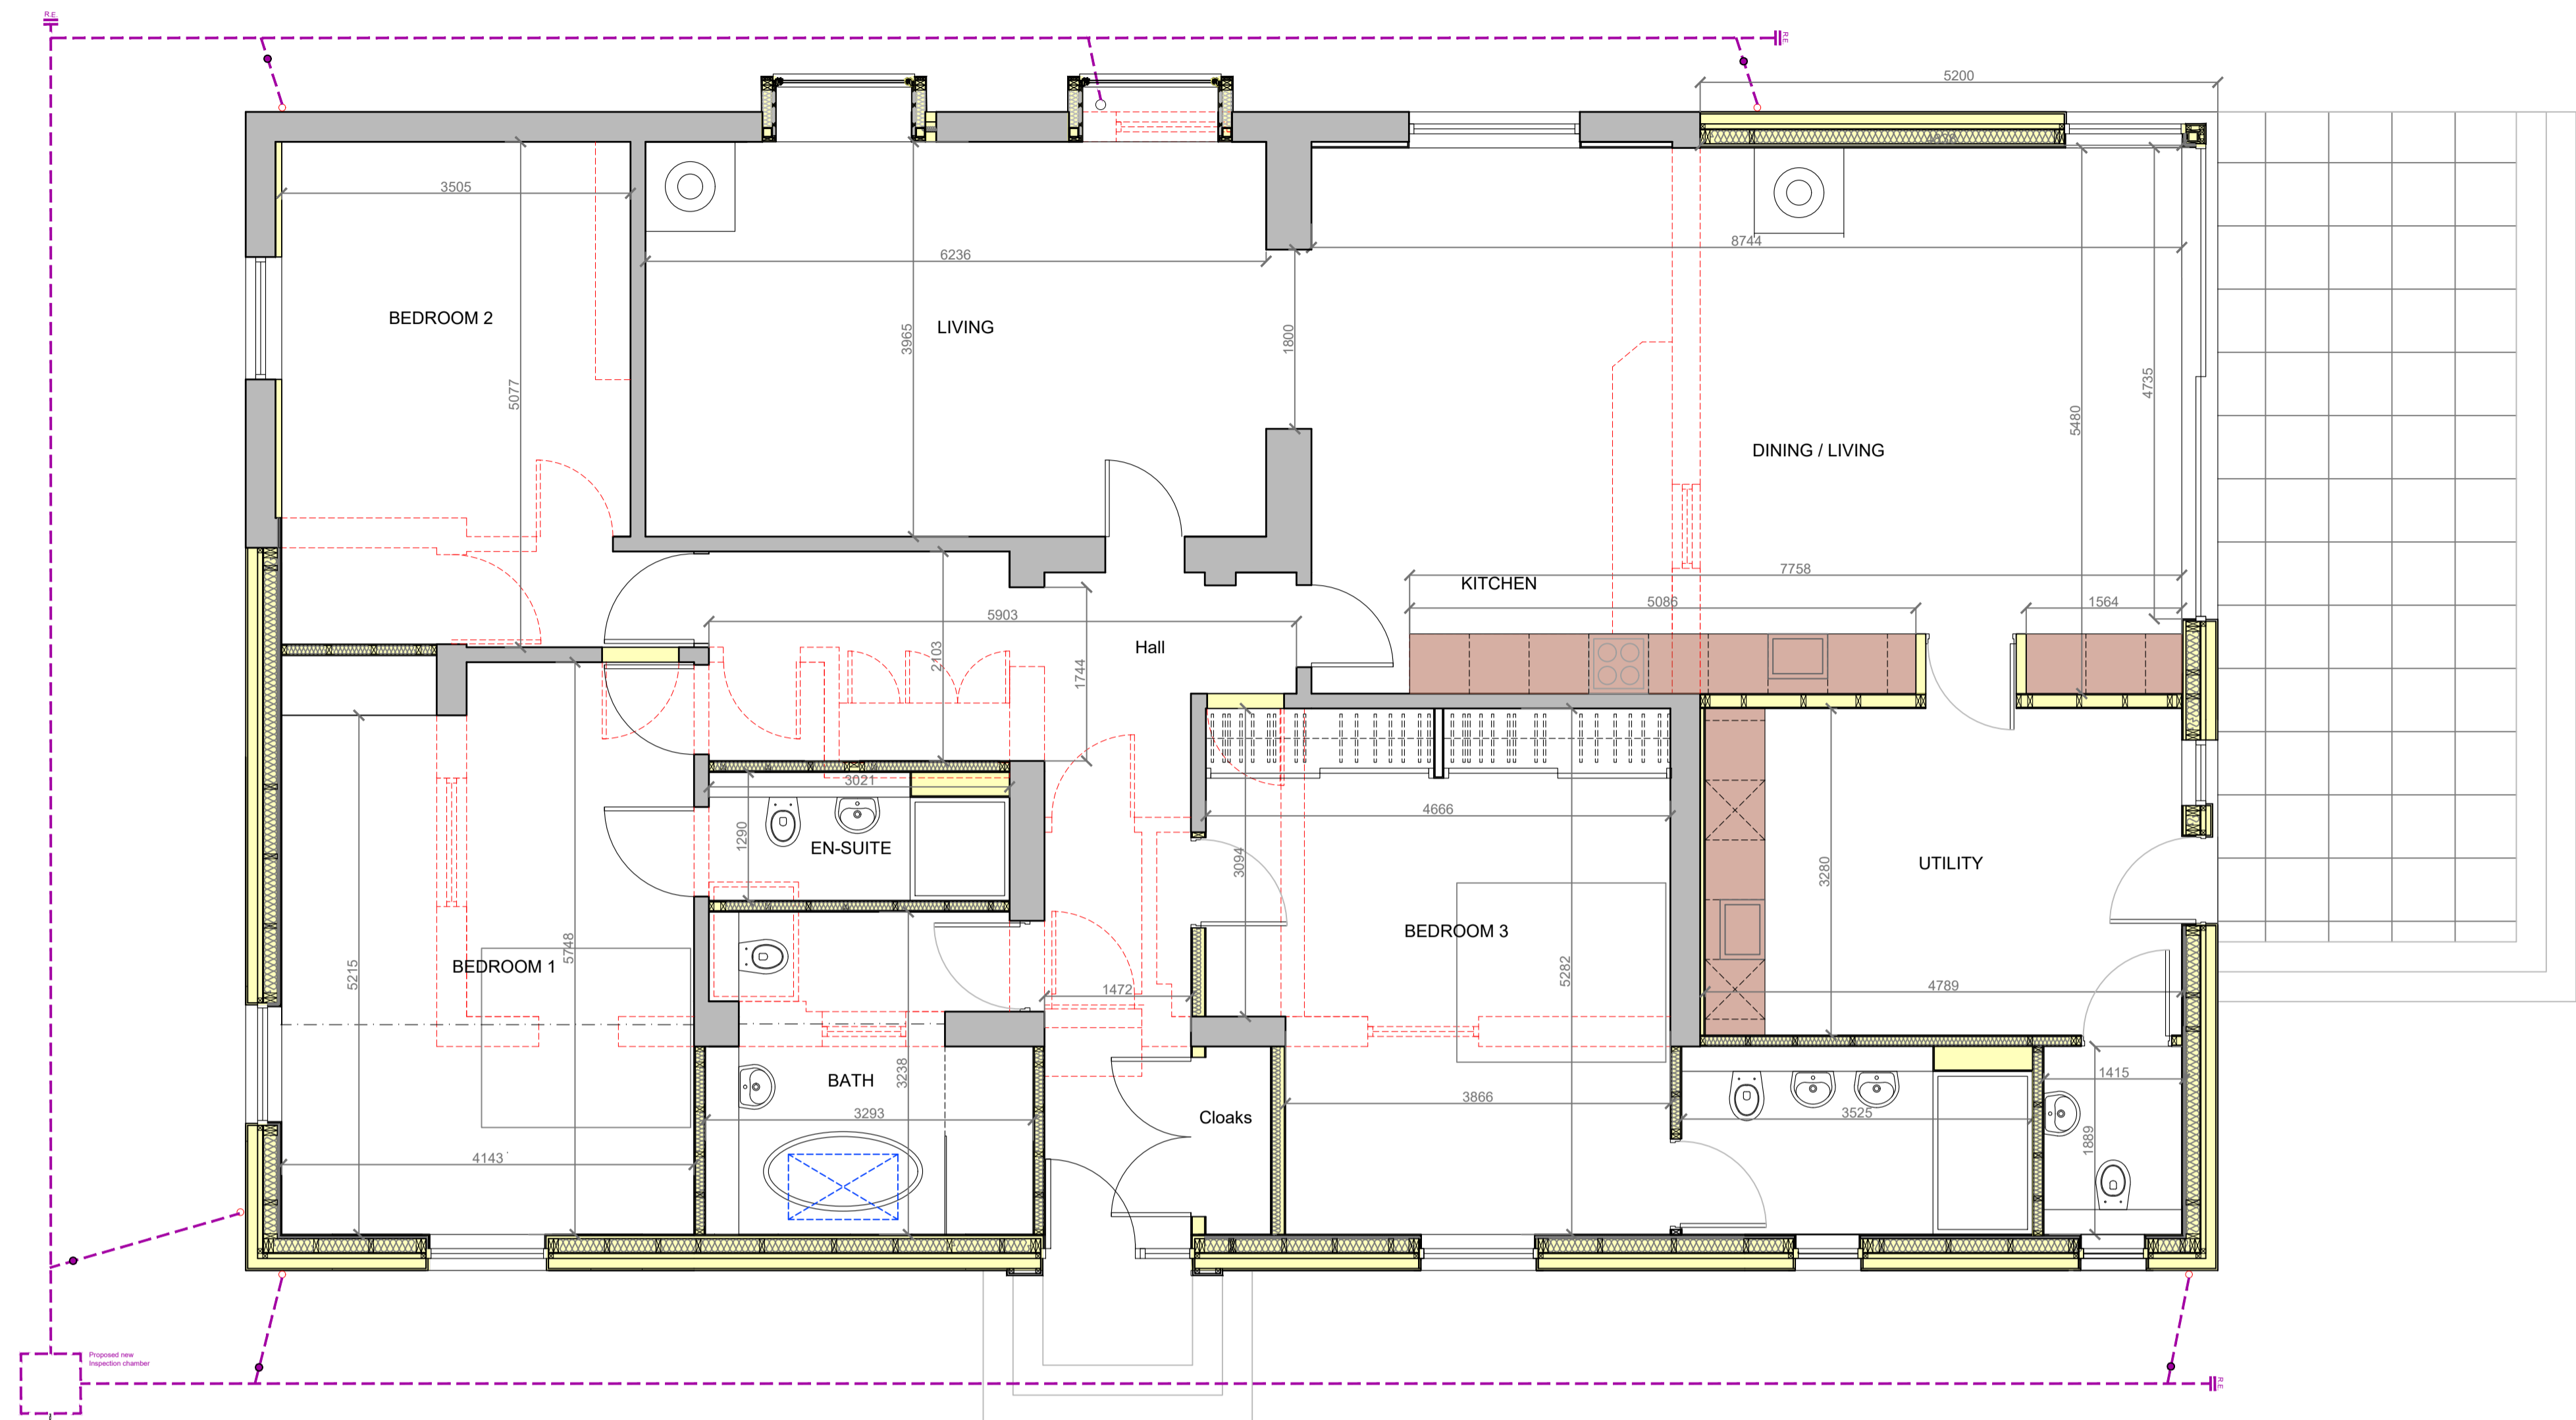

| REV | DATE | BY | AMENDMENT |
|-----|------|----|-----------|
| | | | |
| | | | |
| | | | |

mda studio
design + architecture

30 Braid Road . Edinburgh . EH10 6AD
T: 0131 629 3141 E: edinburgh@mda-studio.co.uk W: www.mda-studio.co.uk

CLIENT
Cantwell

PROJECT ADDRESS
Milrig Holdings, Kirknewton

DRAWING TITLE
Proposed Plans

PROJECT NO. **2222** DRAWING NUMBER **AL(0)18**

SCALE **1:50** PAGE SIZE **A1** DATE **NOV 23**

REVISION **B** DRAWN BY **DM** CHECKED BY

NOTE : DO NOT SCALE FROM THIS DRAWING
Contractor and his subcontractors are to verify all dimensions and levels on site before preparing shop drawings or manufacture. The Contractor is to bring to the attention of the Architect any discrepancy in this drawing prior to commencement of the works.

