



0 1m 2m 3m 4m 5m  
1:50 SCALE BAR


0 1m 2m 3m 4m 5m  
1:100 SCALE BAR

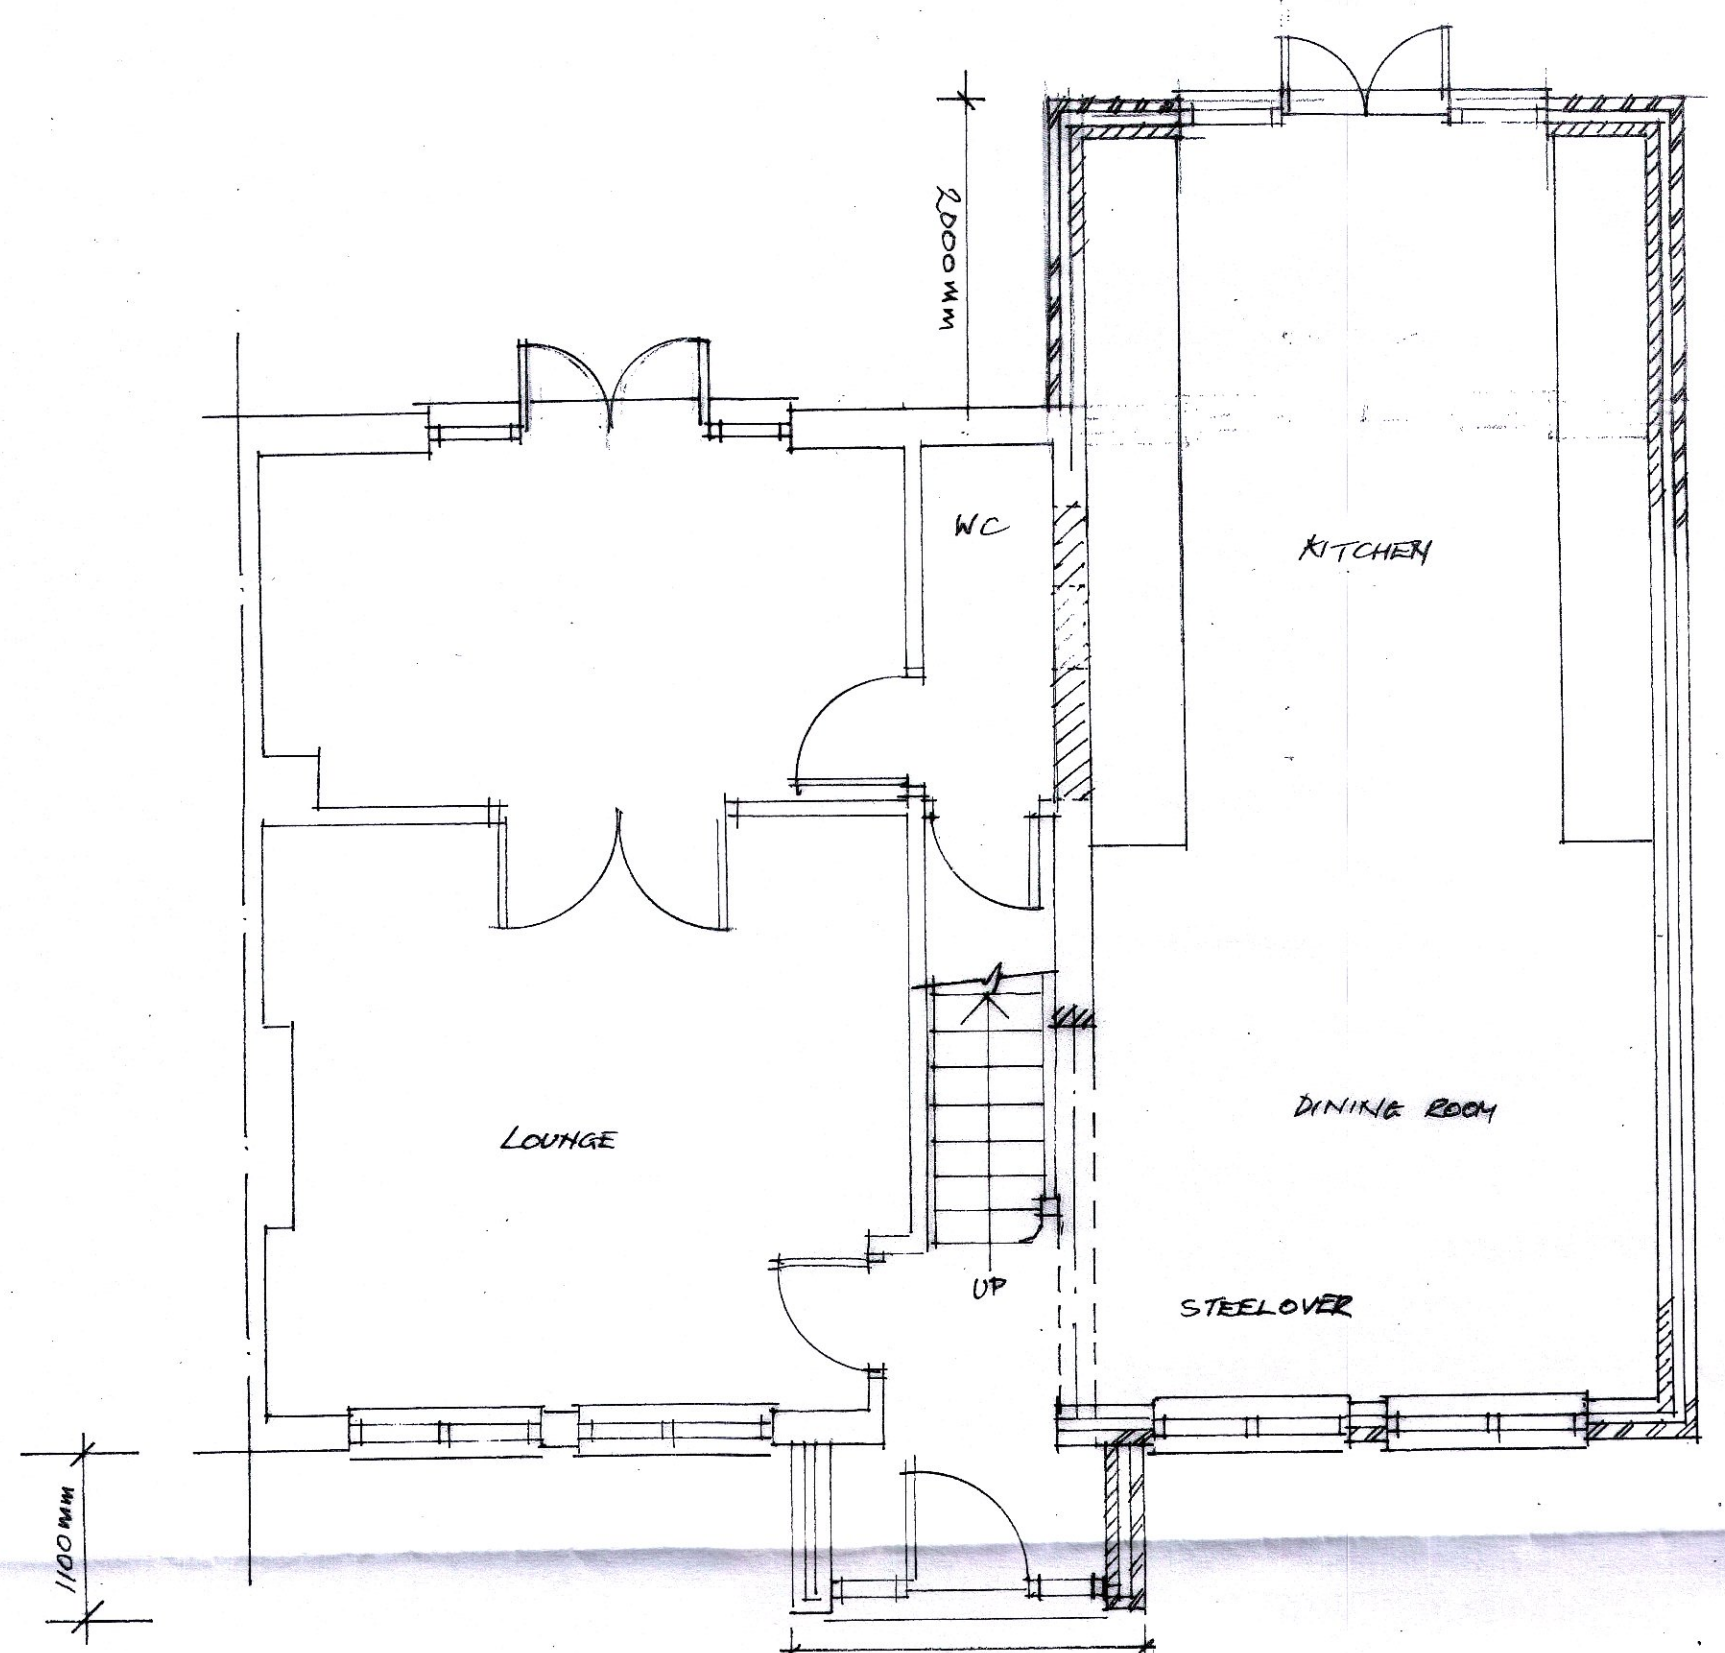


PROPOSED GROUND FLOOR PLAN  
SCALE 1:50

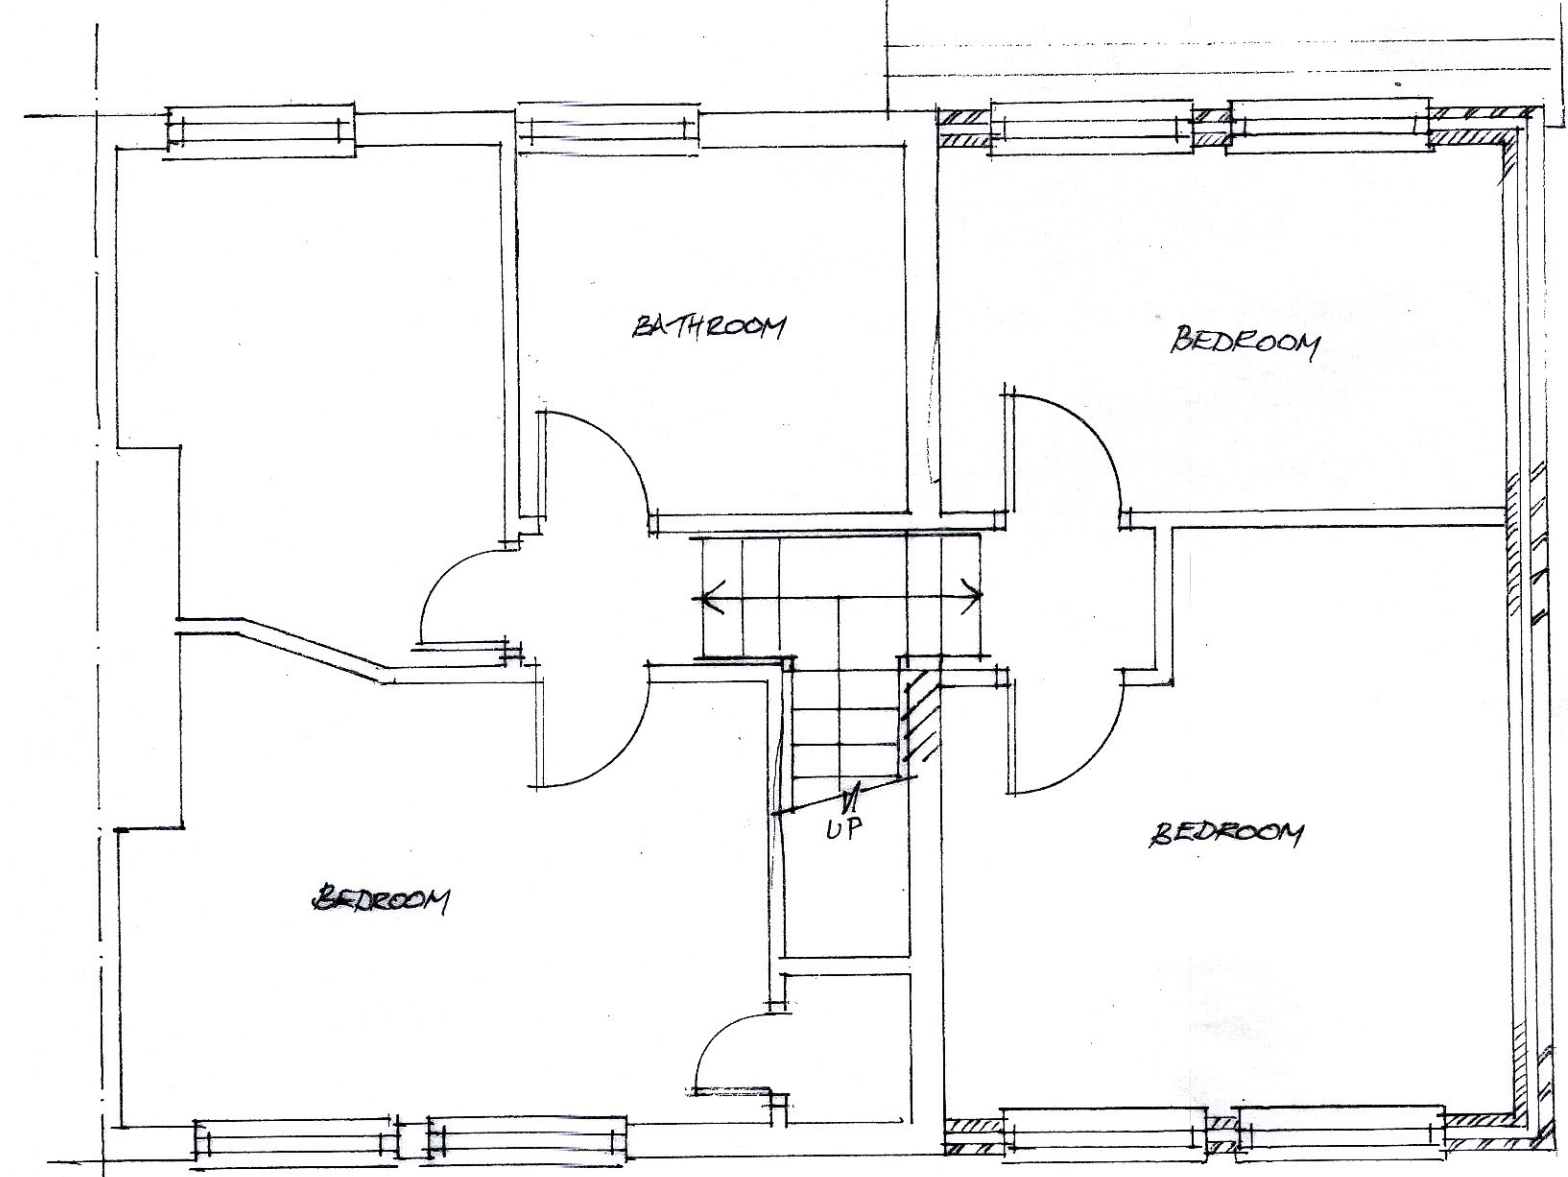


PROPOSED FIRST FLOOR PLAN  
SCALE 1:50

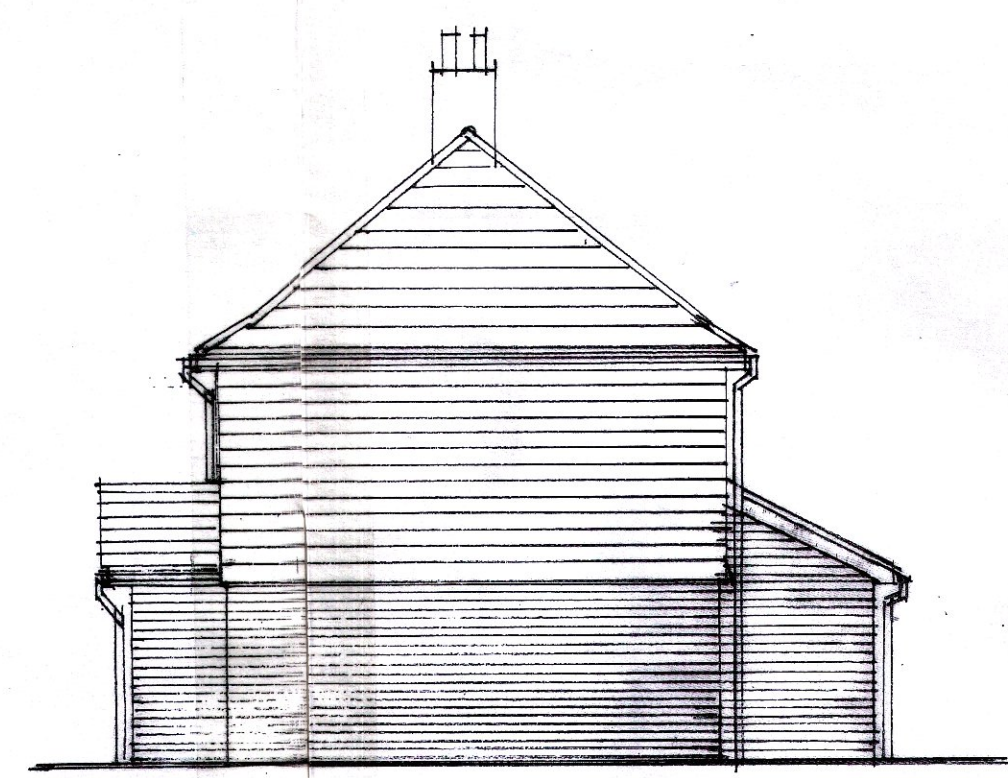

PROPOSED SIDE ELEVATION  
SCALE 1:100

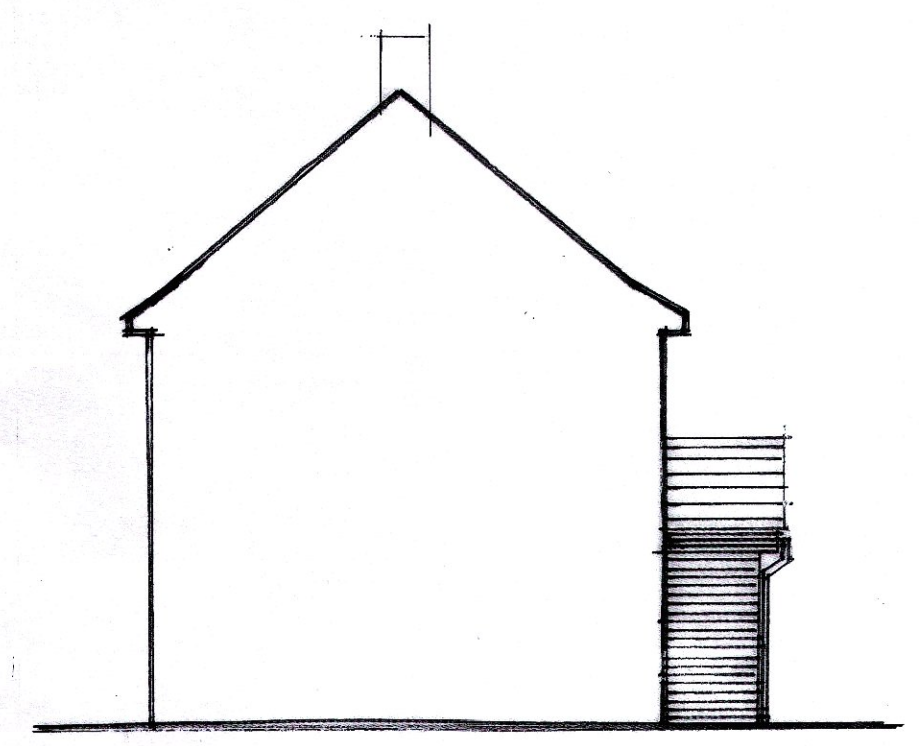


PROPOSED SIDE ELEVATION  
SCALE 1:100

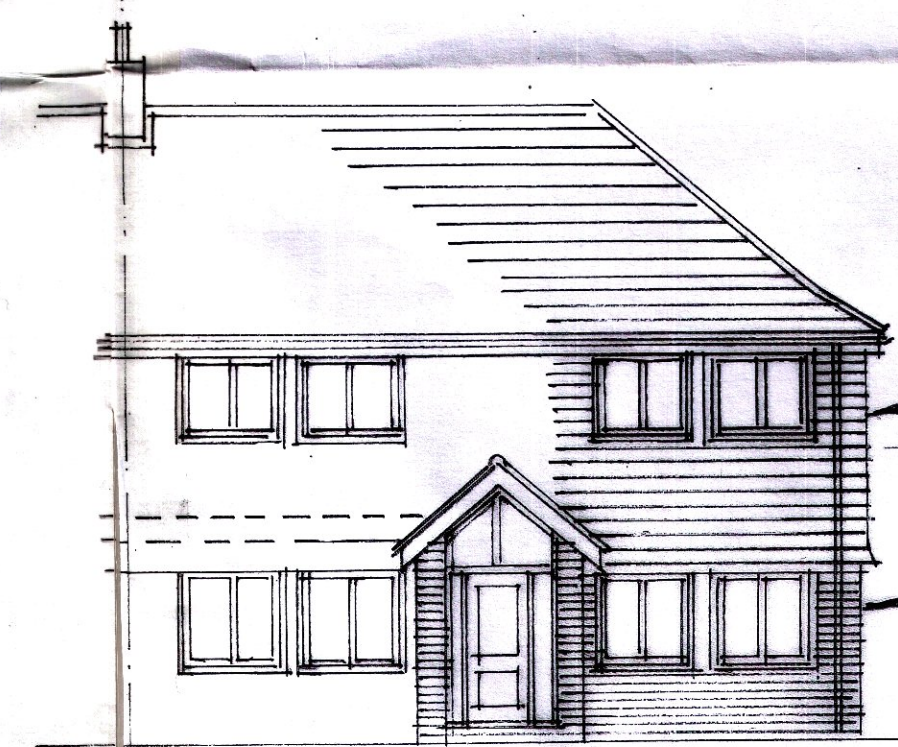

PROPOSED FRONT ELEVATION  
SCALE 1:100

PLAIN TILE HANGING  
COLOUR TO MATCH  
EXISTING

BRICKWORK COLOUR  
TO MATCH EXISTING

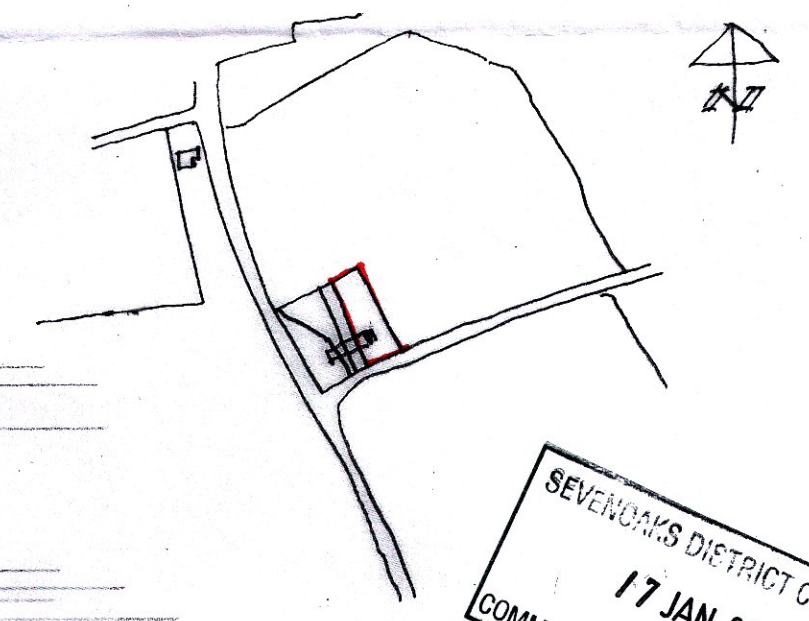


PROPOSED SITE PLAN  
SCALE 1:1250

SEVENOAKS DISTRICT COUNCIL  
17 JAN 2024  
COMMUNITY & PLANNING SERVICES

EXISTING VOLUME  
HOUSE - 250.82m<sup>3</sup>  
GARAGE - 153.30m<sup>3</sup>  
EXISTING VOLUME - 404.12m<sup>3</sup>

PROPOSED VOLUME  
SIDE EXTENSION - 185m<sup>3</sup>  
PORCH - 8.22m<sup>3</sup>  
PROPOSED VOLUME - 193.22m<sup>3</sup>

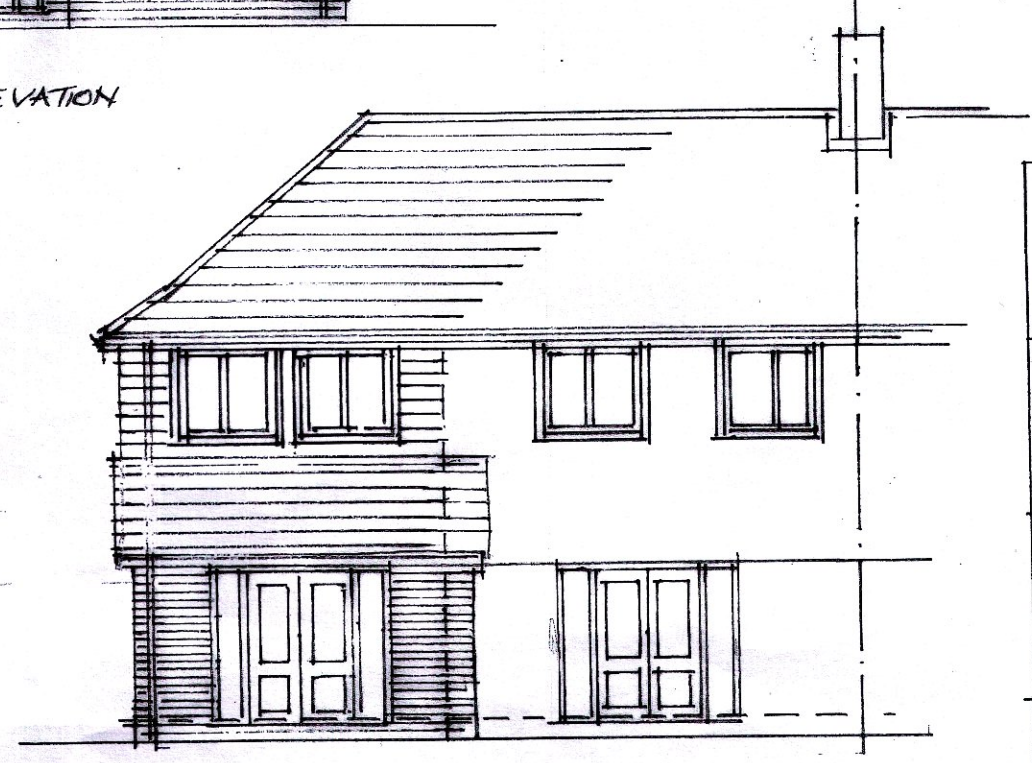

PROPOSED REAR ELEVATION  
SCALE 1:100

CLIENT AND ADDRESS 4 GREAT NORMAN ST COTTAGES SEVENOAKS TH14 6JX SAM MORRIS	
PROPOSED TWO STOREY SIDE EXTENSION AND FRONT PORCH	
DRAWING PROPOSED FLOOR PLANS AND ELEVATIONS PROPOSED SITE PLAN	
SCALE 1:50 1:100	DATE NOV 22
DRAWING X6 RD 100/002	