

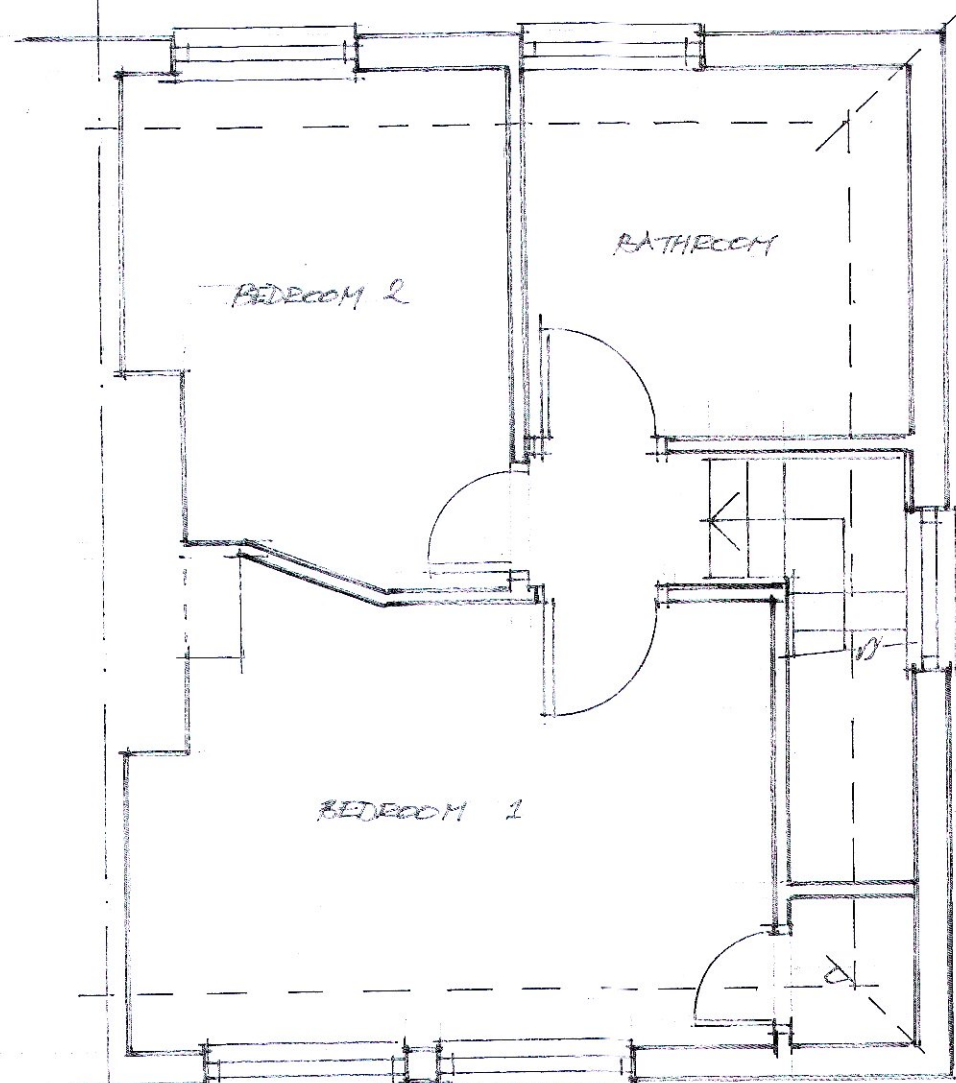
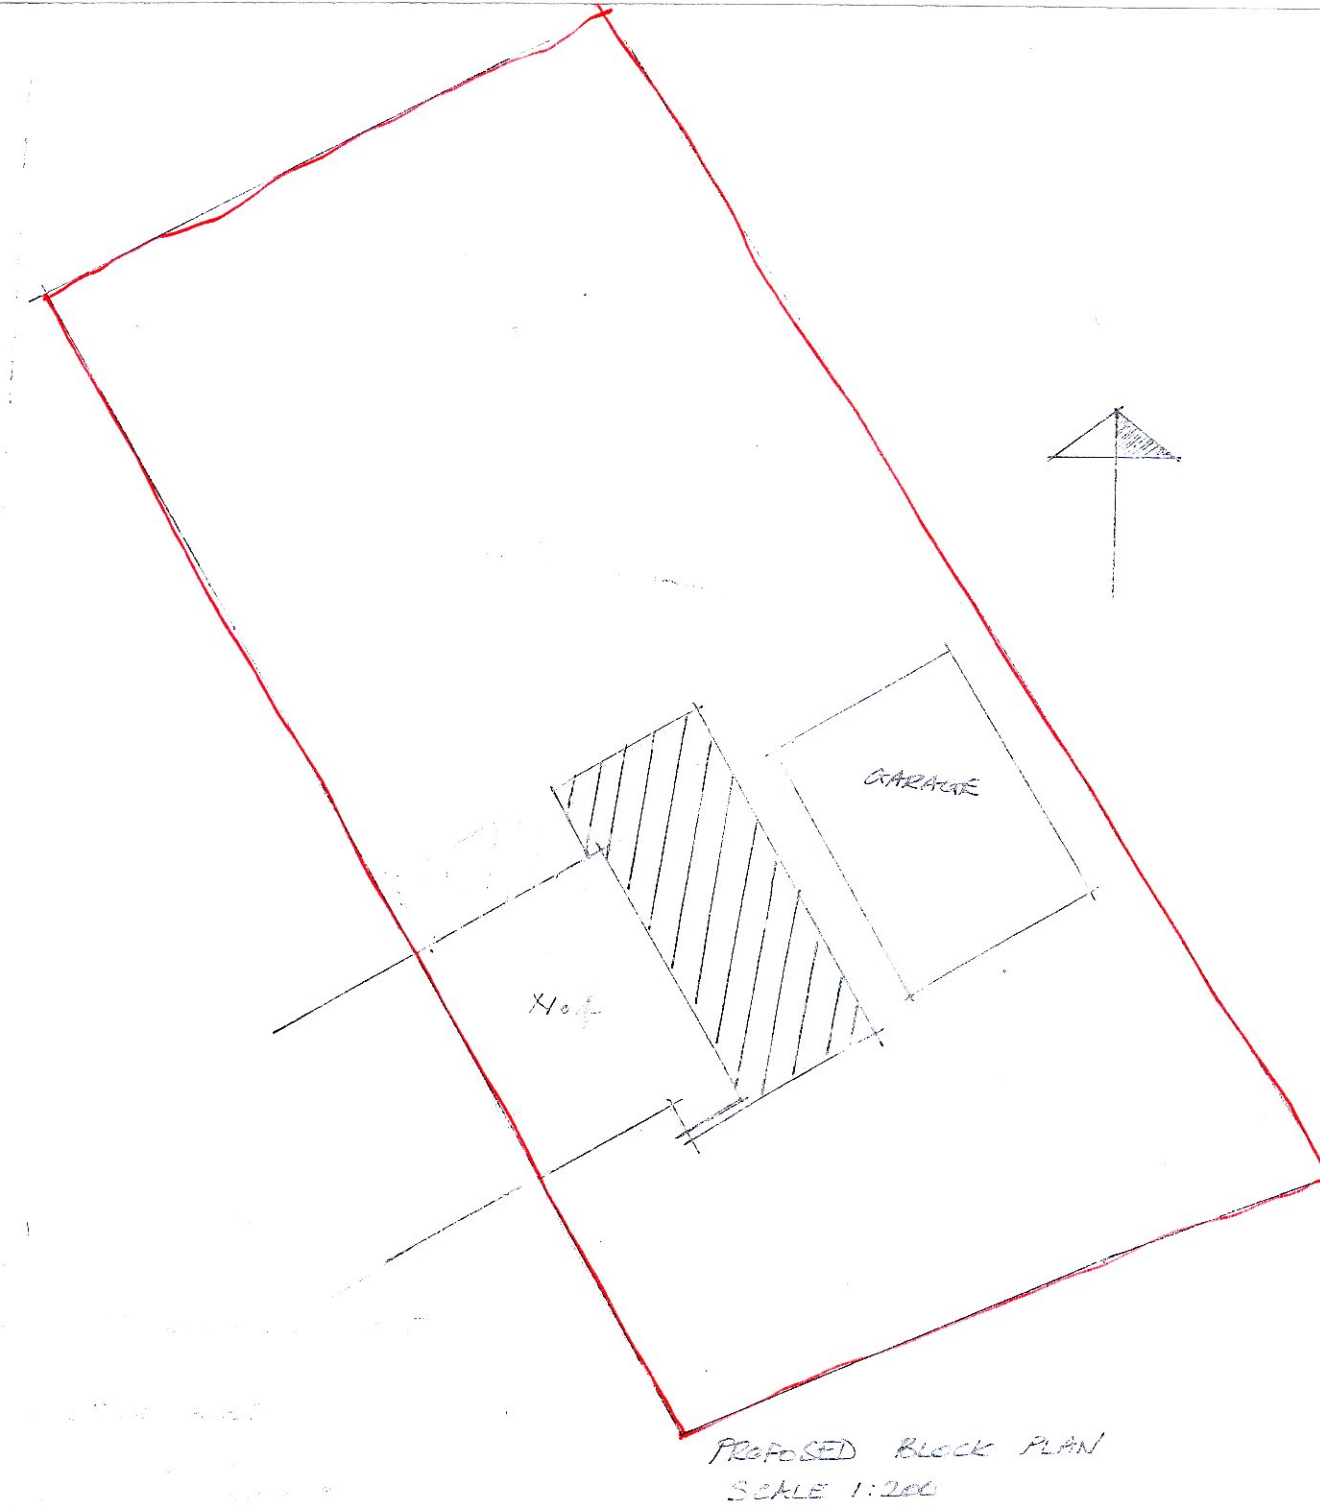



EXISTING GROUND FLOOR LAYOUT  
SCALE 1:50

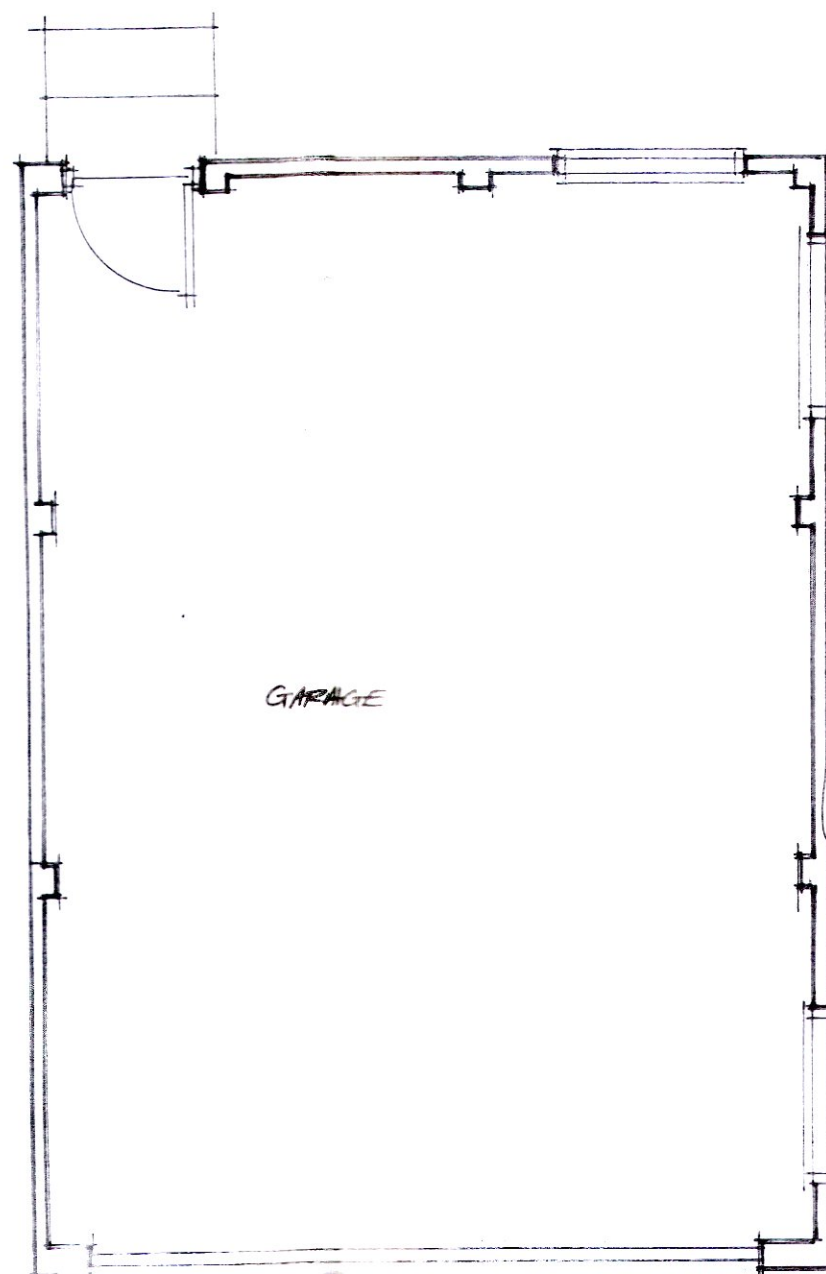


EXISTING FIRST FLOOR LAYOUT SCALE 1:50

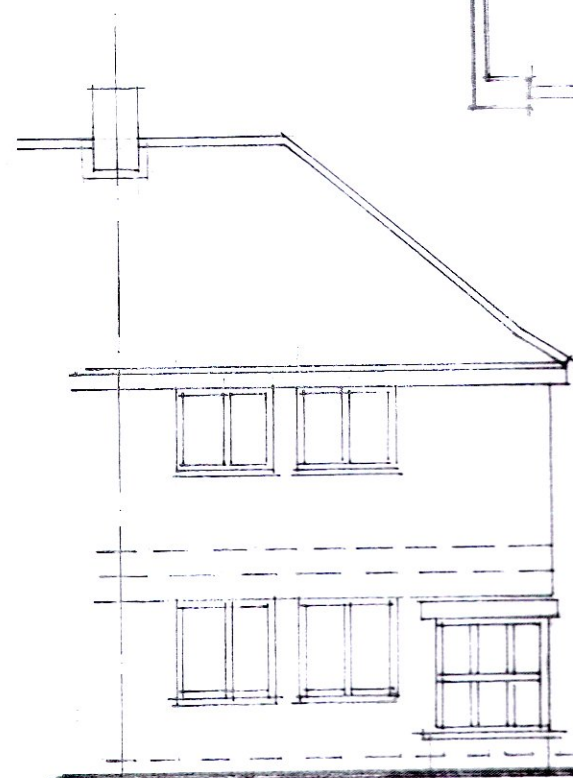

EXISTING FRONT ELEVATION SCALE 1:100

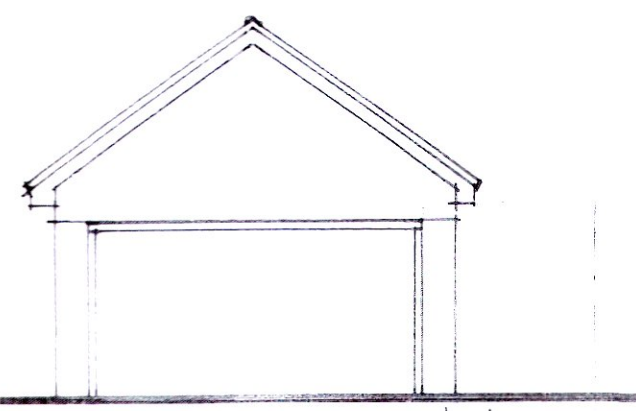

EXISTING SIDE ELEVATION SCALE 1:100

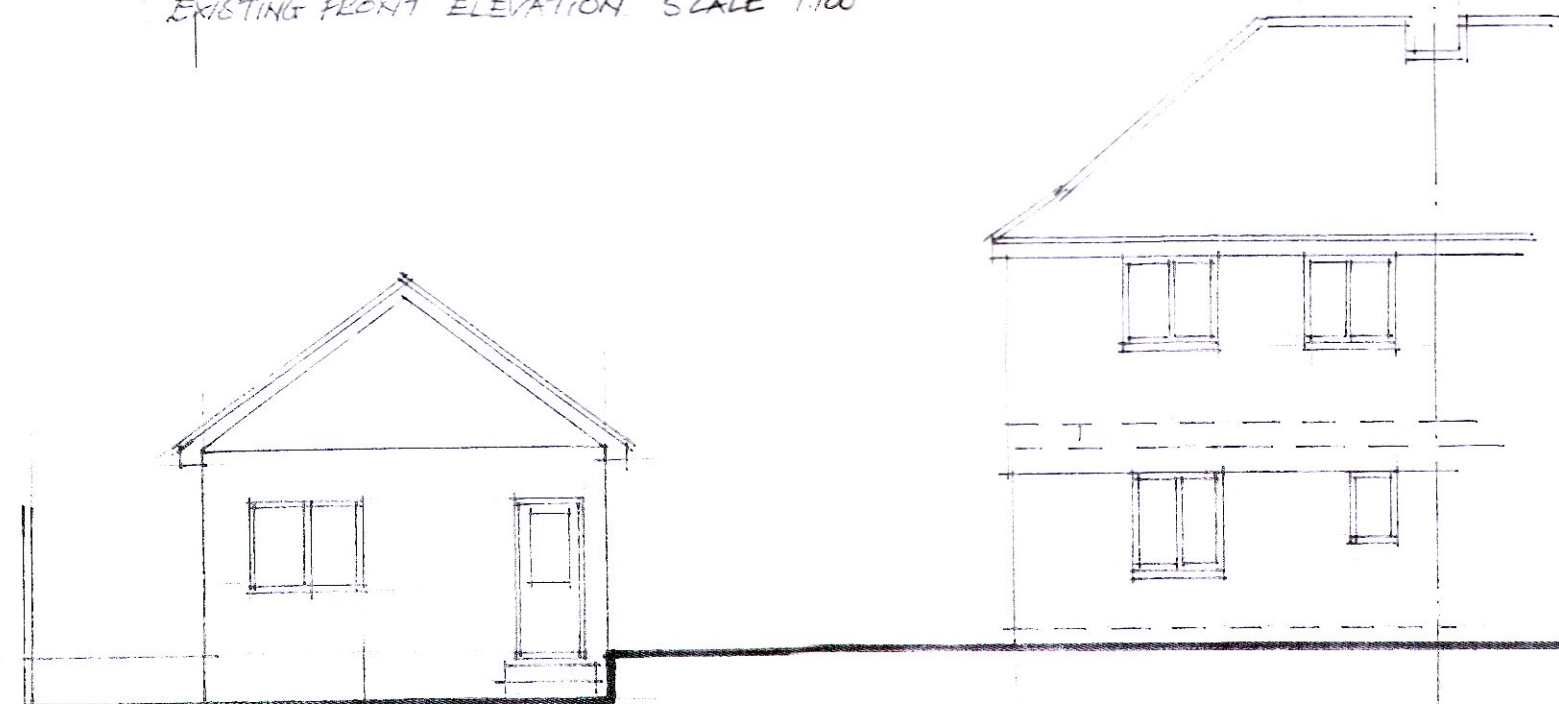

EXISTING REAR ELEVATION SCALE 1:100

CLIENT AND ADDRESS  
4 GREAT ALMOND ST COTTAGES  
SEVENHILLS ABBEY  
TR4 4 6TX

PROPOSAL  
TWO STOREY SIDE AND SINGLE STOREY  
REAR AND FRONT ELEVATION

DRAWING  
EXISTING FLOOR PLANS AND ELEVATIONS  
PROPOSED BLOCK PLAN

SCALE  
1:50

DATE  
JULY 2022

DRAWING No  
PD/00/001