




The Contractor is to check and verify all building and site dimensions, levels and sewer invert levels at connection points before work starts. This drawing must be read with and checked against any structural or other specialist drawings provided. The Contractor is to comply in all respects with the current building regulations whether or not specifically stated on these drawings. Design to Build reserves all copyright of this drawing / design & it must not be copied or reproduced without our written consent.

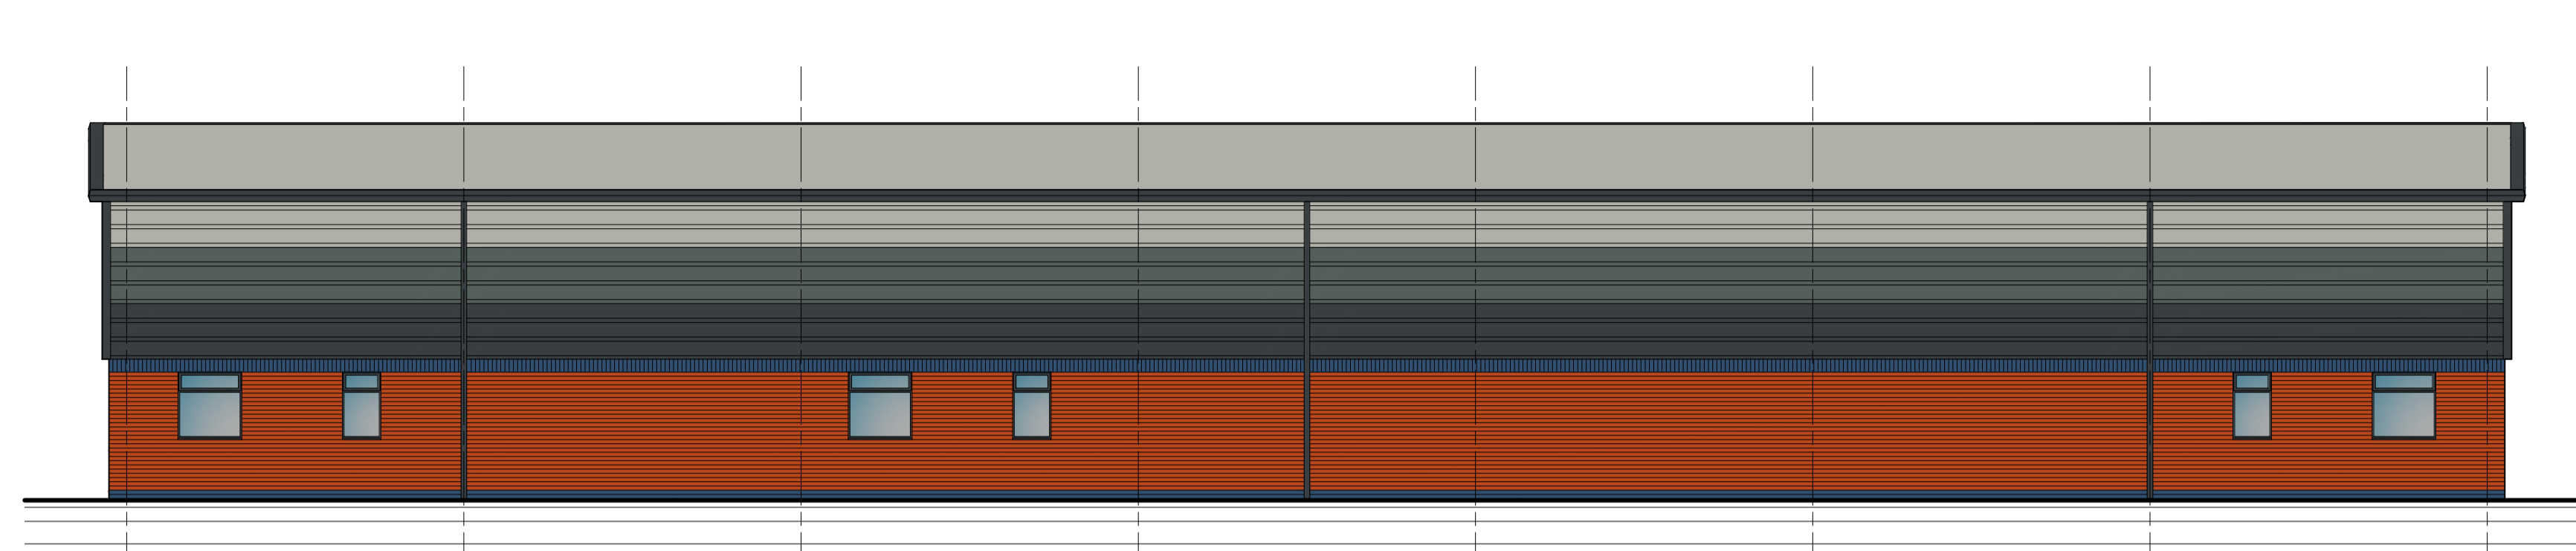


PROPOSED REAR ELEVATION scale 1:100

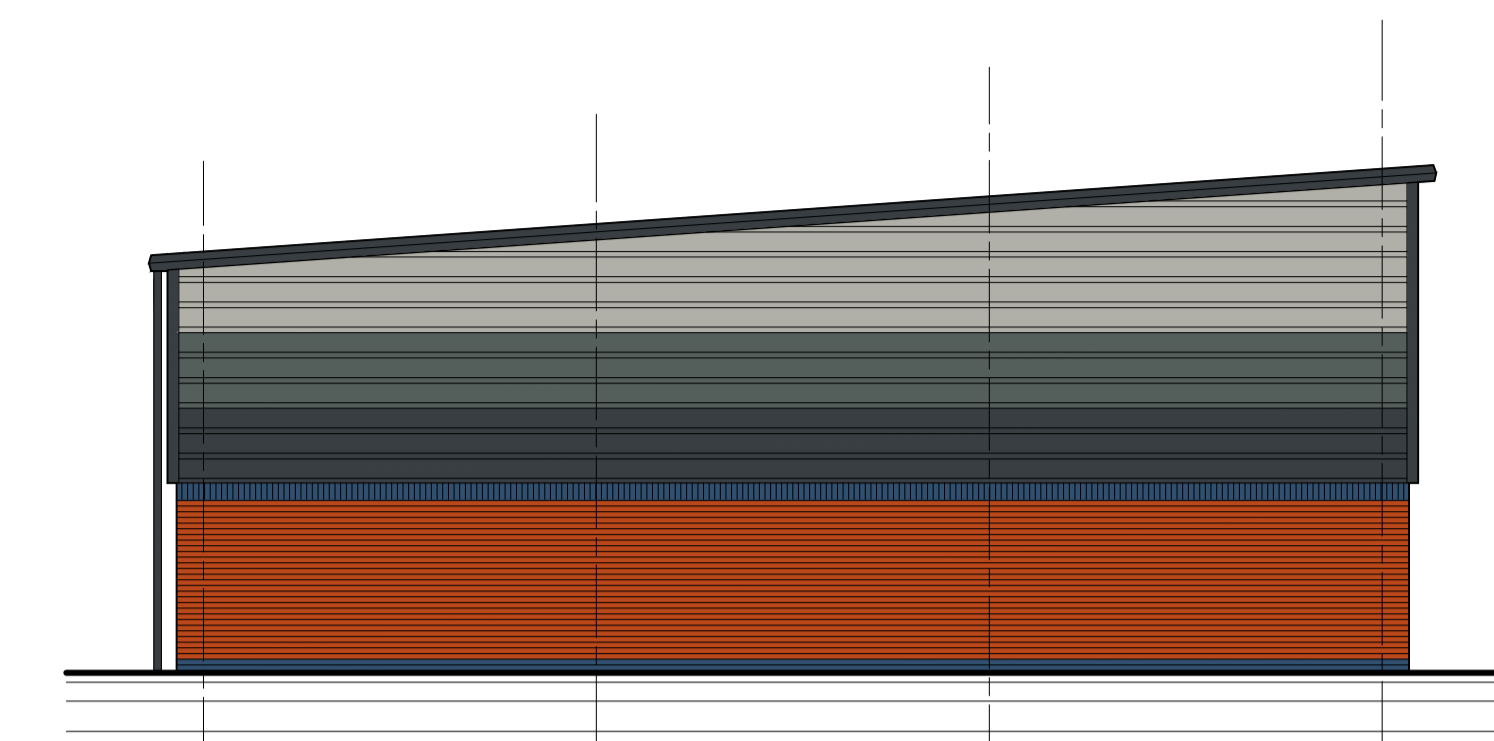


PROPOSED SIDE ELEVATION (North West) scale 1:100

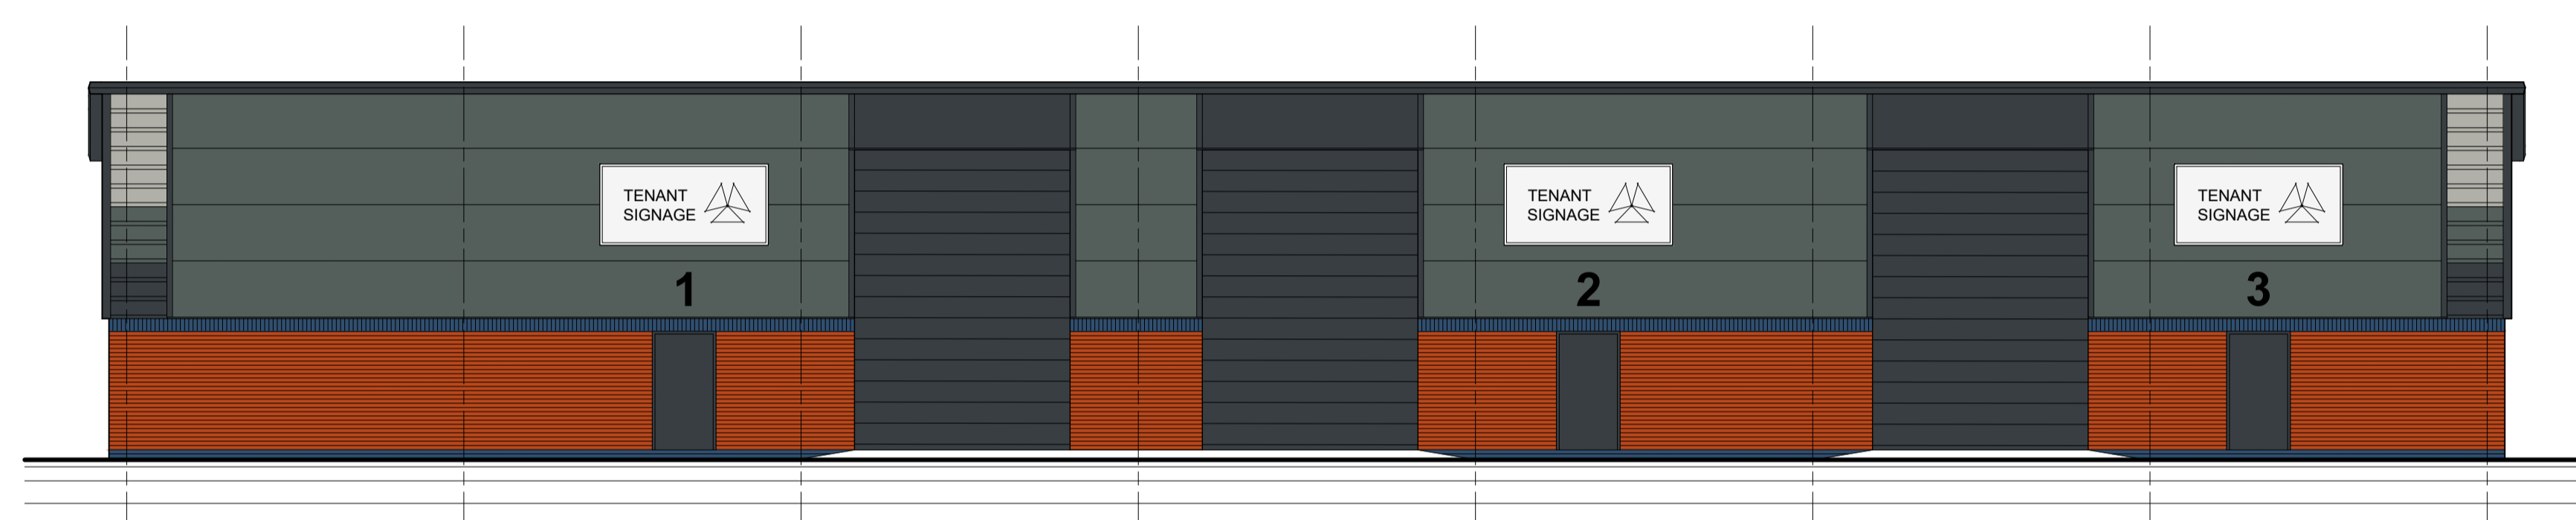

PROPOSED FRONT ELEVATION scale 1:100  
(1:100 Scale)

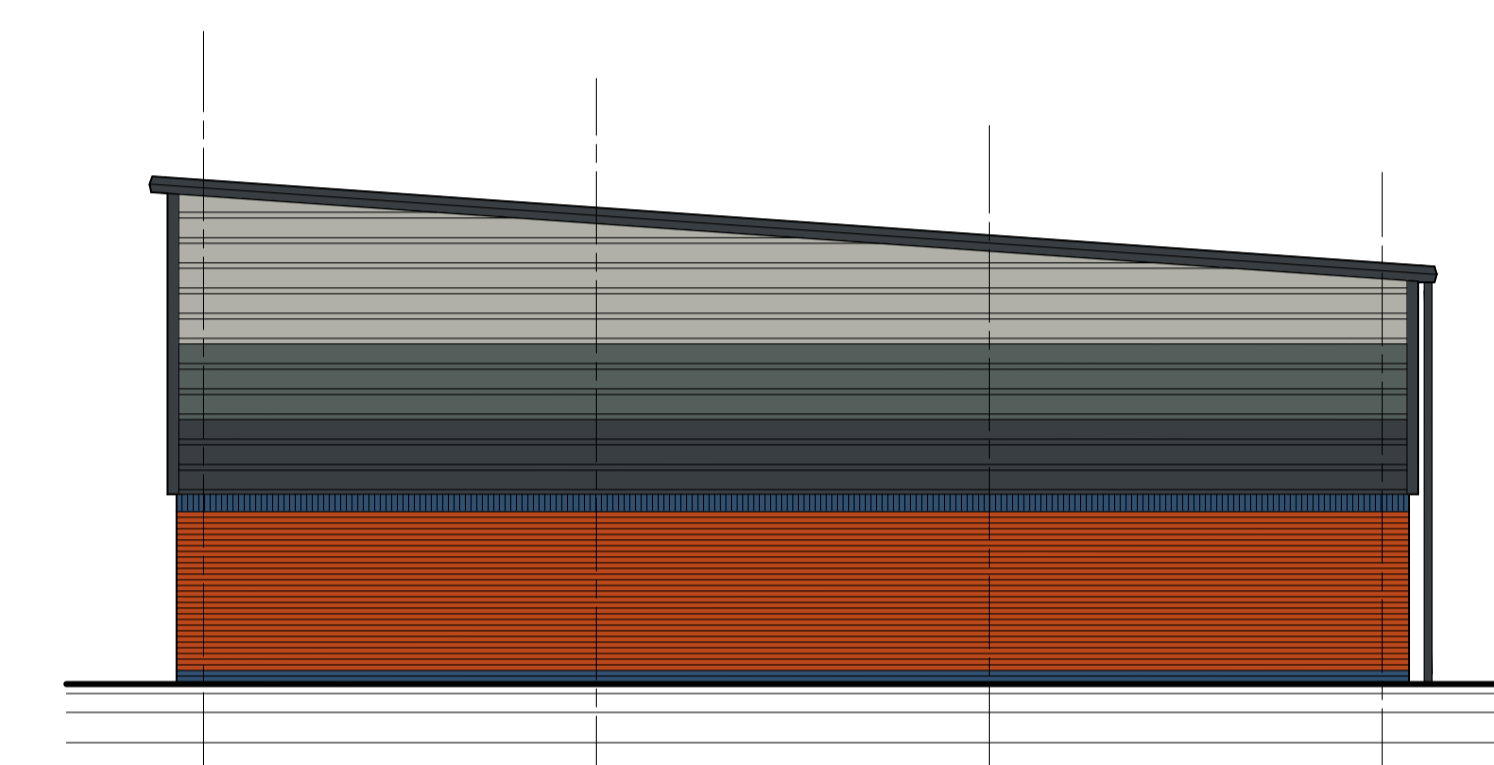

PROPOSED SIDE ELEVATION (South East) scale 1:100

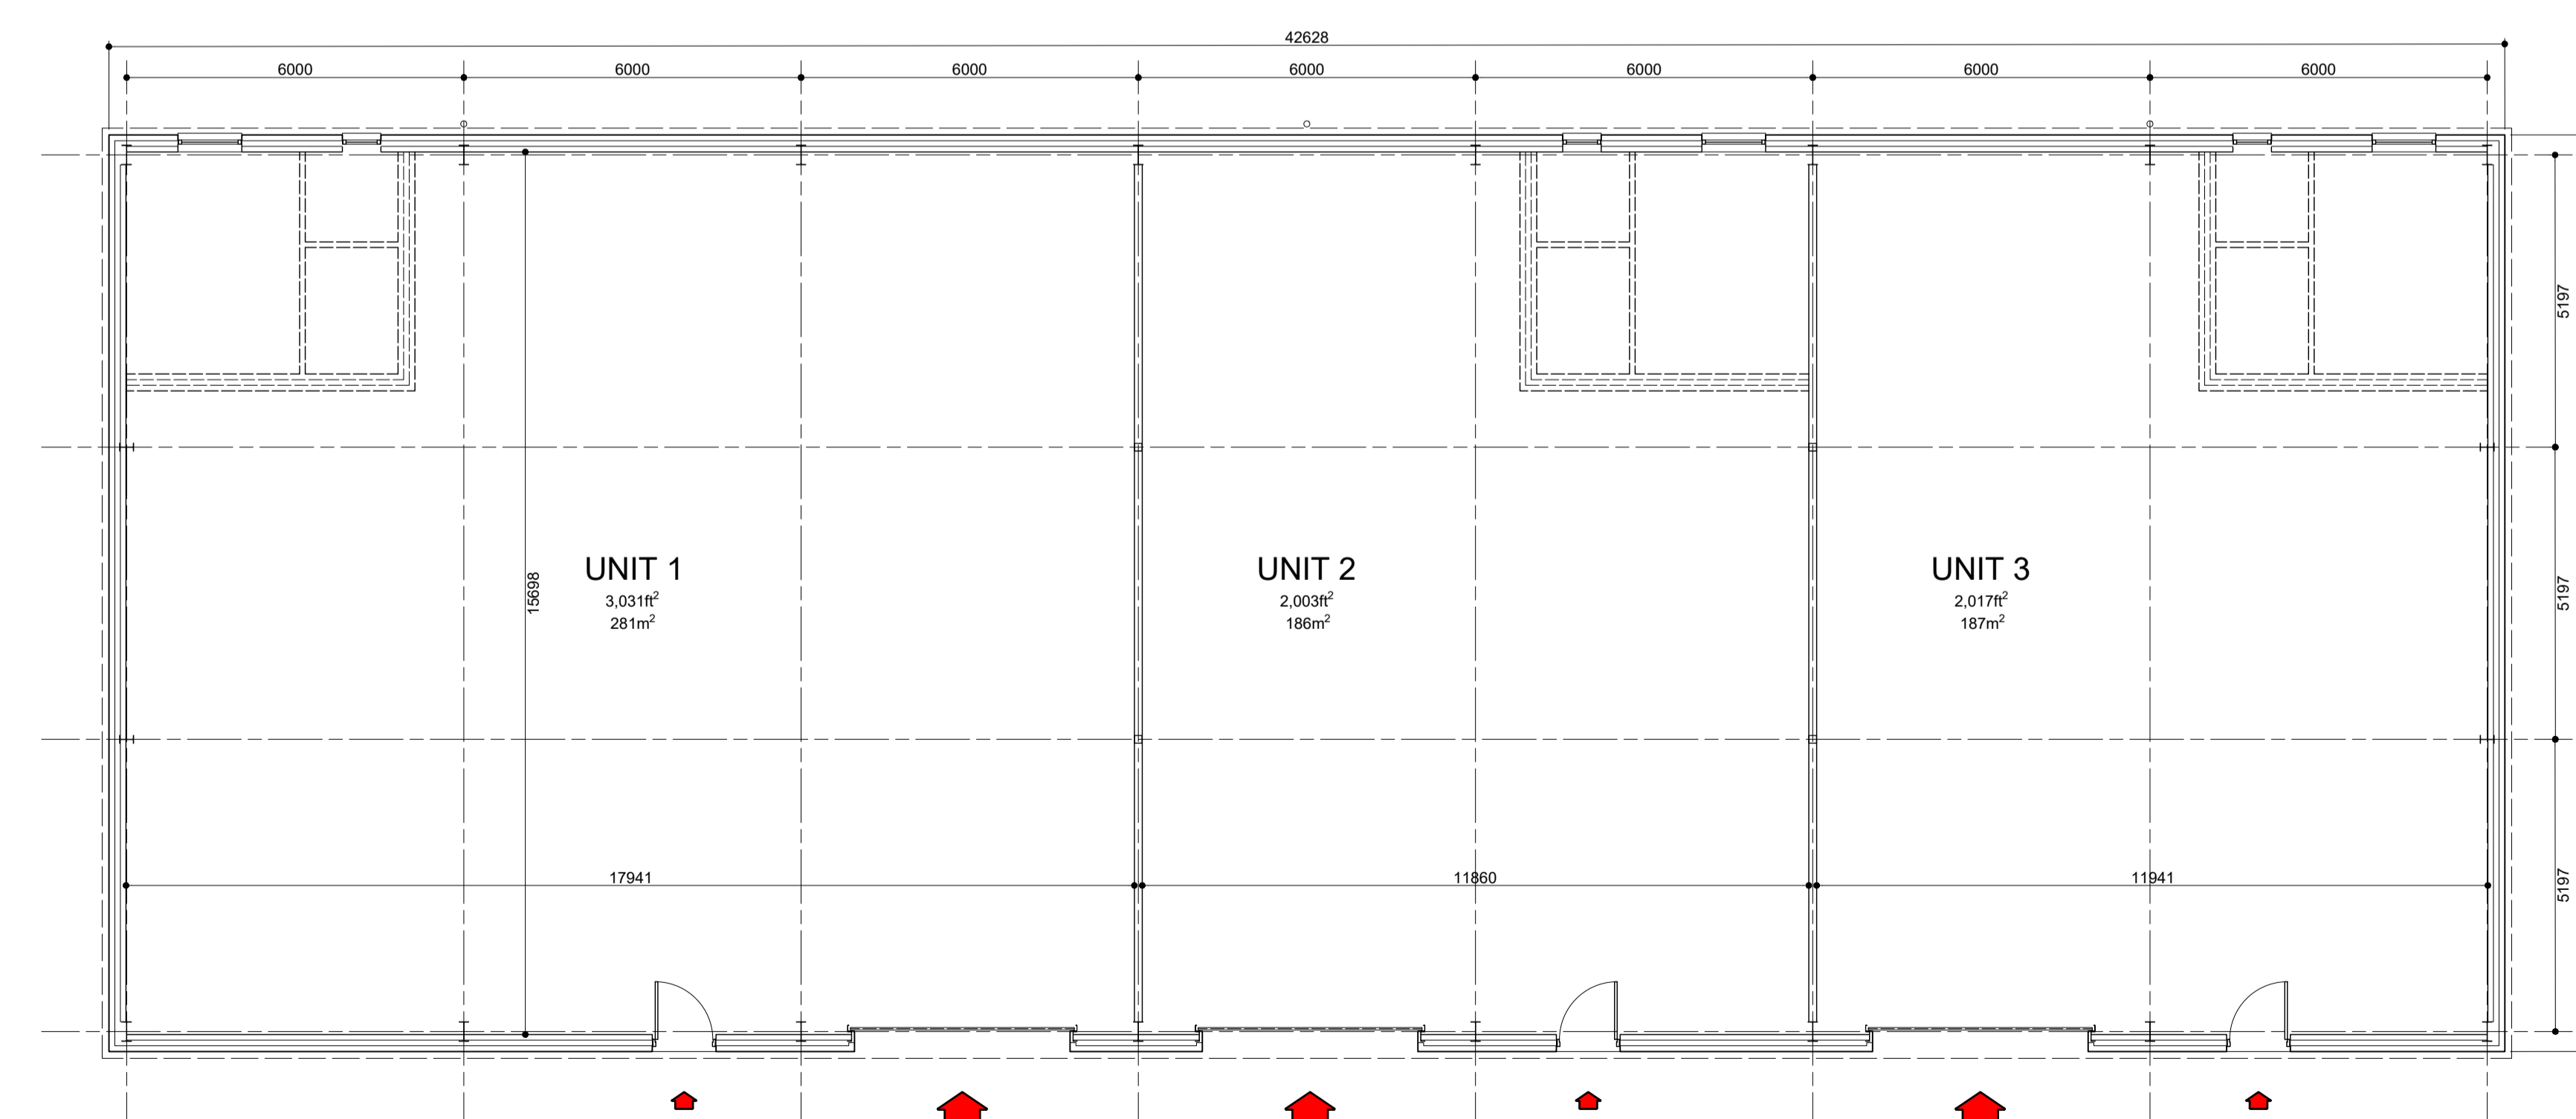

PROPOSED FLOOR PLAN scale 1:100  
(1:100 Scale)

- FINISHES NOTES:
- WALLS:
    - LOW LEVEL RED FACING BRICKWORK WITH CONTRASTING BLUE BRICK-ON-END COURSE
    - HORIZONTAL FLAT INSULATED COMPOSITE WALL CLADDING RAL 180 40 05 & 7016
    - HORIZONTAL PROFILED INSULATED COMPOSITE WALL CLADDING RAL 7038, 180 40 05 & 7016
    - CLADDING CORNER FLASHINGS RAL 7016
    - CLADDING DRIP FLASHINGS RAL 7016
    - CLADDING CILL FLASHINGS RAL 7016
  - ROOF:
    - PROFILED INSULATED COMPOSITE ROOF CLADDING RAL 7038
    - CLADDING RIDGE FLASHING RAL 7016
    - CLADDING VERGE FLASHINGS RAL 7016
    - CLADDING EAVES FLASHING RAL 7016
    - RAINWATER GUTTER RAL 7016
    - RAINWATER DOWNPIPES RAL 7016
  - DOORS:
    - PERSONNEL METAL DOOR SETS RAL 7016
    - VEHICLE ACCESS UP & OVER DOORS RAL 7016
  - WINDOWS:
    - POWDER COATED ALUMINIUM WINDOWS RAL 7016

**db**  
DESIGN TO BUILD

Tel: 01902 887337  
info@designtobuild.biz  
www.designtobuild.biz

10 Redlake Drive, Stourbridge  
West Midlands, DY9 0RX

JOB:  
Proposed development  
Stanmore Business Park  
Bridgnorth

TITLE:  
Scheme Drawing  
Building 17  
Proposed Floor Plan and Elevations

CLIENT:  
Stanmore Properties Ltd

Architectural services | Building management | Development consultants

DRAWING No: 816-17/18-03  
DATE: February 2024  
SCALE @ A1: 1:100  
DRAWN BY: SS