


The Contractor is to check and verify all building and site dimensions, levels and sewer invert levels at connection points before work starts. This drawing must be read with and checked against any structural or other specialist drawings provided.

The Contractor is to comply in all respects with the current building regulations whether or not specifically stated on these drawings.

Design to Build reserves all copyright of this drawing / design & it must not be copied or reproduced without our written consent.



- Key:**
- APPROVED ROAD / FOOTPATH
  - PROPOSED BUILDINGS / UNITS
  - PROPOSED YARD
  - PROPOSED FOOTPATH
  - APPROVED TREE
  - REPOSITIONED APPROVED TREE

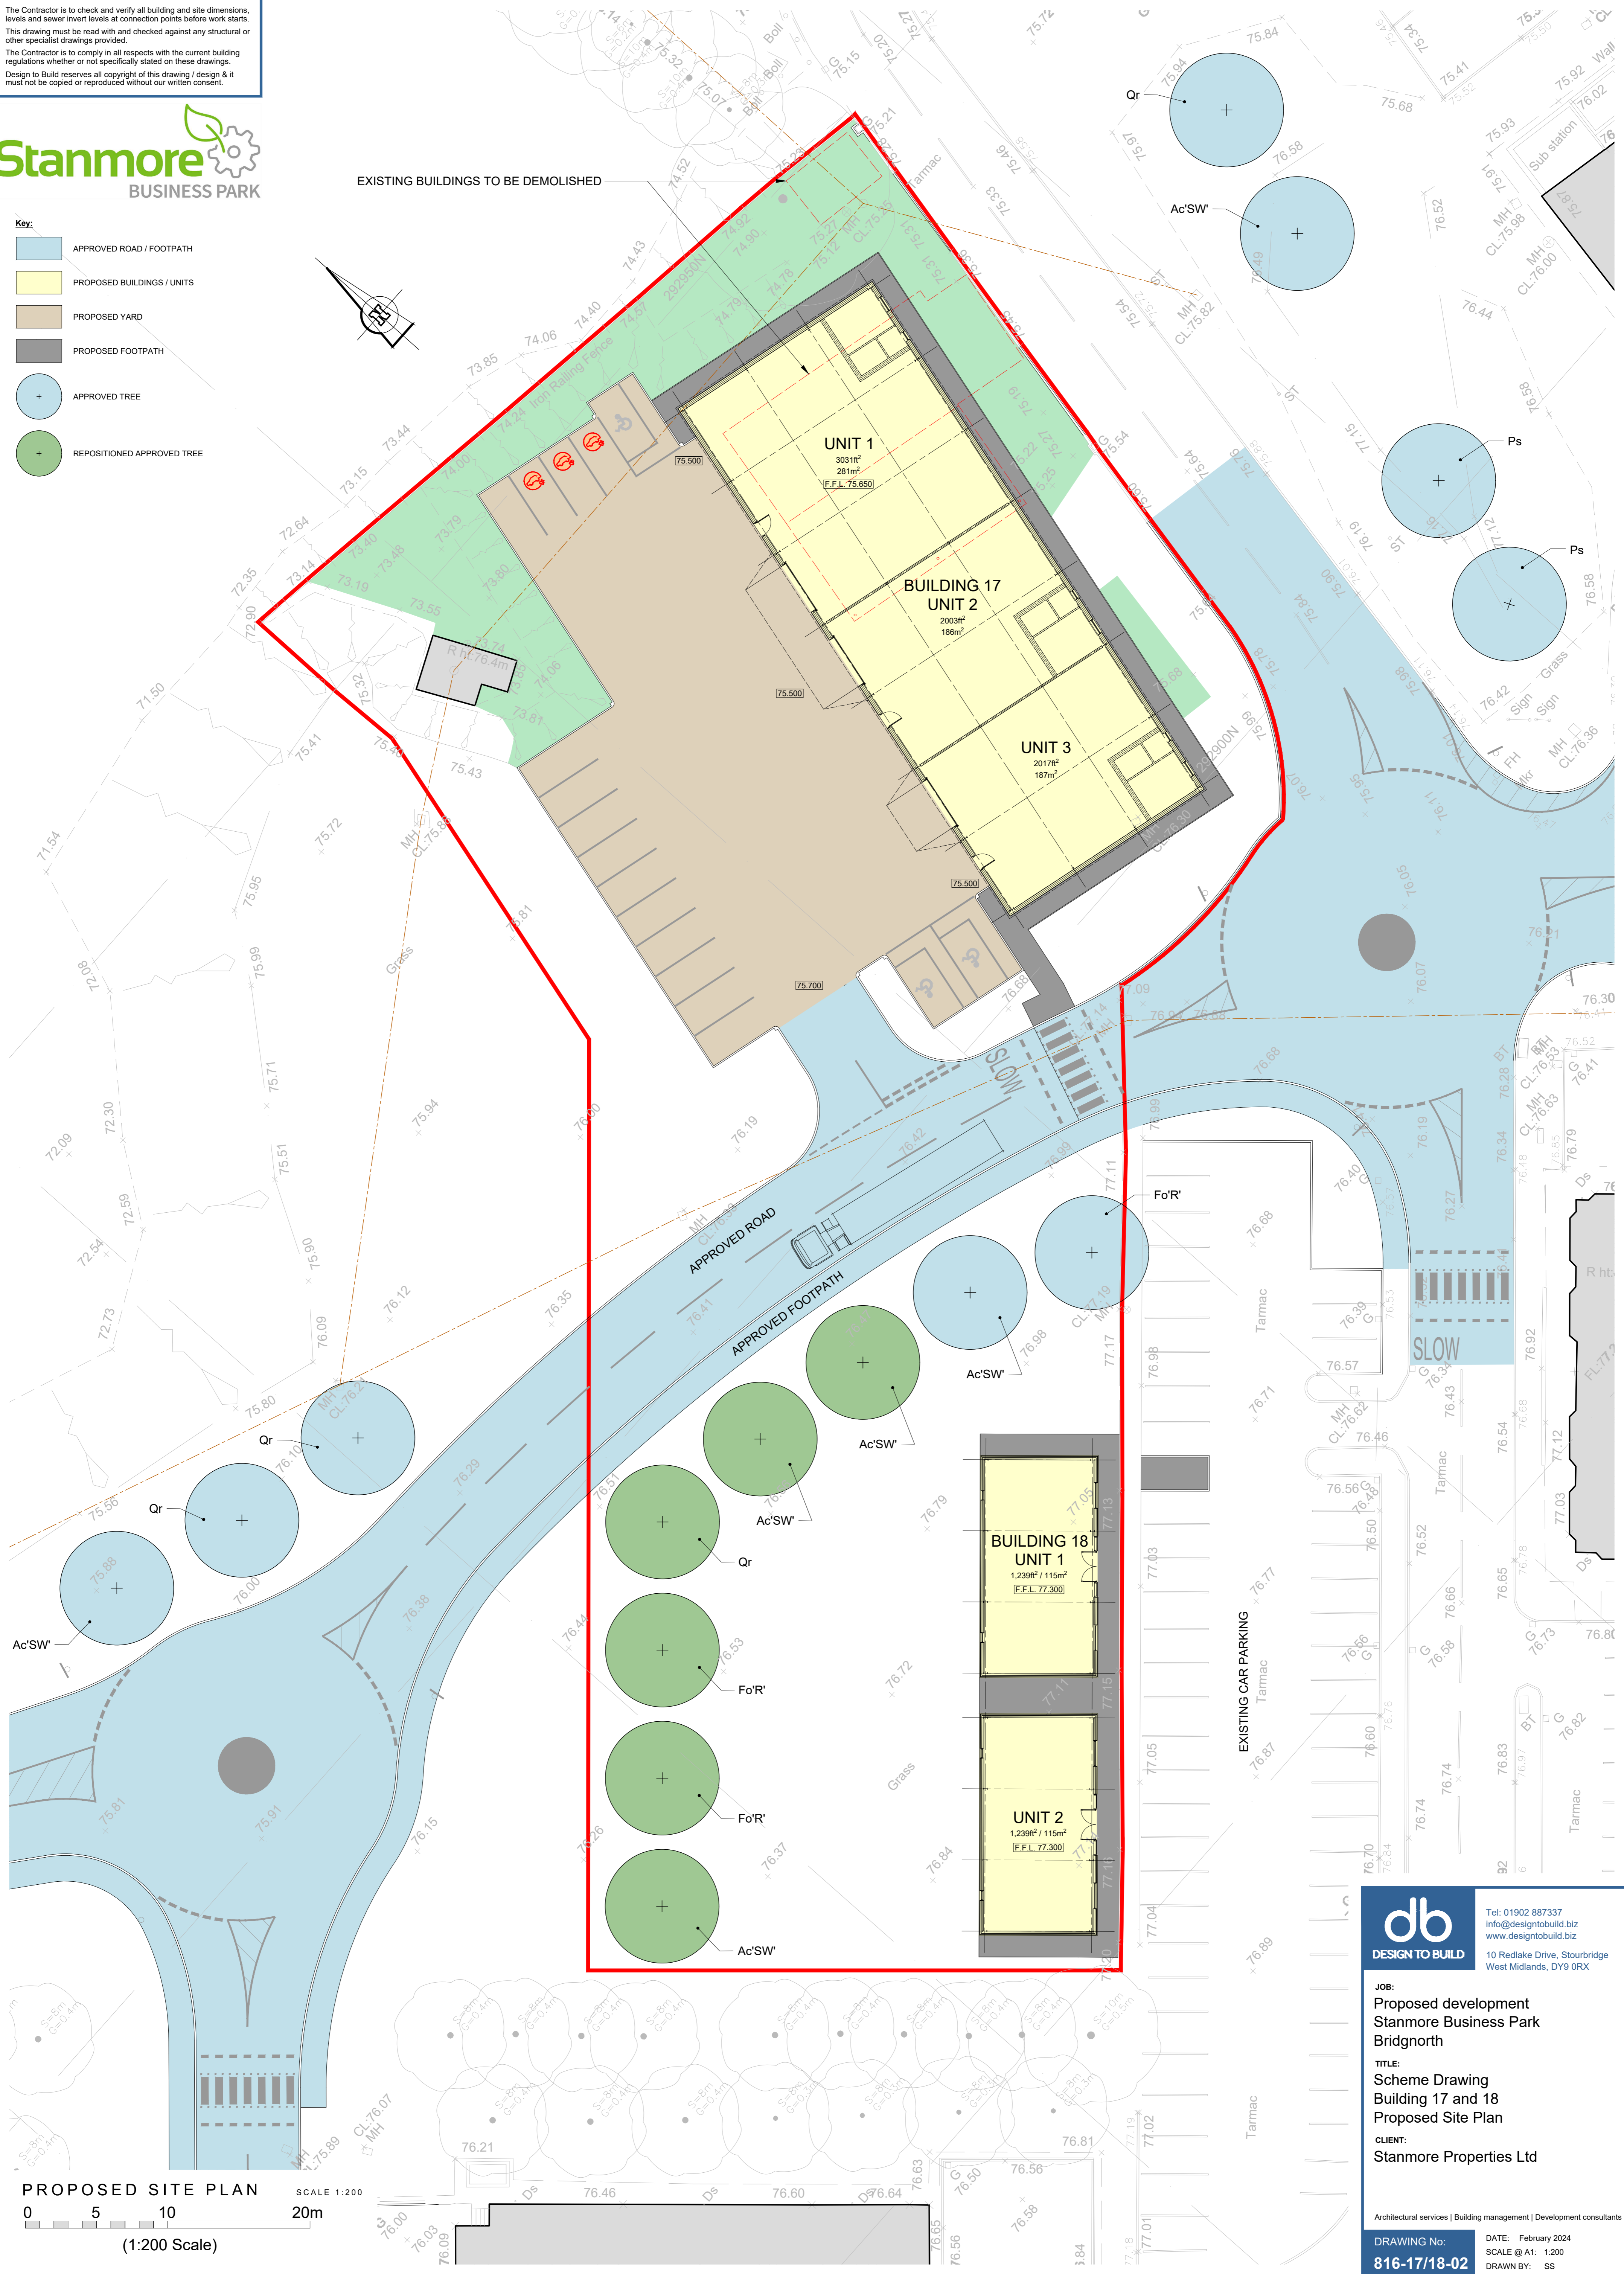

**PROPOSED SITE PLAN** SCALE 1:200  
 0 5 10 20m  
 (1:200 Scale)

**db**  
**DESIGN TO BUILD**

Tel: 01902 887337  
 info@designtobuild.biz  
 www.designtobuild.biz

10 Redlake Drive, Stourbridge  
 West Midlands, DY9 0RX

**JOB:**  
 Proposed development  
 Stanmore Business Park  
 Bridgnorth

**TITLE:**  
 Scheme Drawing  
 Building 17 and 18  
 Proposed Site Plan

**CLIENT:**  
 Stanmore Properties Ltd

---

Architectural services | Building management | Development consultants

**DRAWING No:** 816-17/18-02      **DATE:** February 2024  
**SCALE @ A1:** 1:200      **DRAWN BY:** SS