

All dimensions and sizes to be verified by the Contractor on site.
 Any discrepancies to be verified with the Architect before work proceeds.
 No dimensions to be scaled from this drawing.
 Contractors must work to figured dimensions.
 © This drawing is subject to copyright of Darrell Willcocks Architect,
 in accordance with standard terms and conditions.
 Where an Ordnance Survey Drawing is shown on this drawing, it is
 re-produced under Crown copyright ©. All rights reserved.




NOTES



South East Elevation




North West Elevation

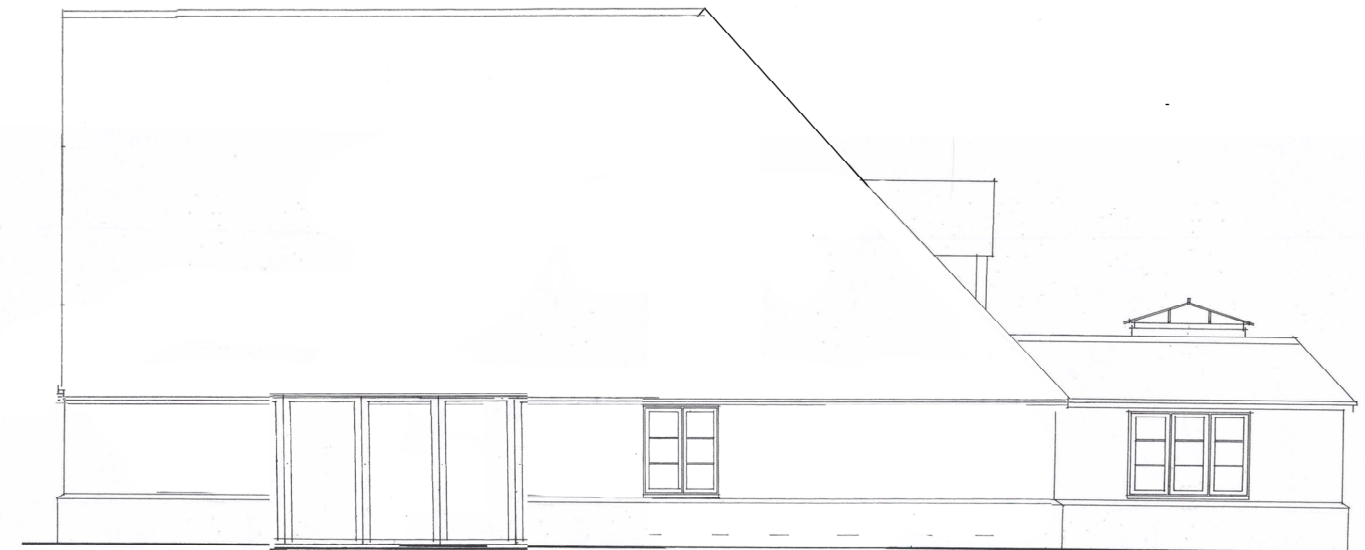


South West Elevation




North East Elevation

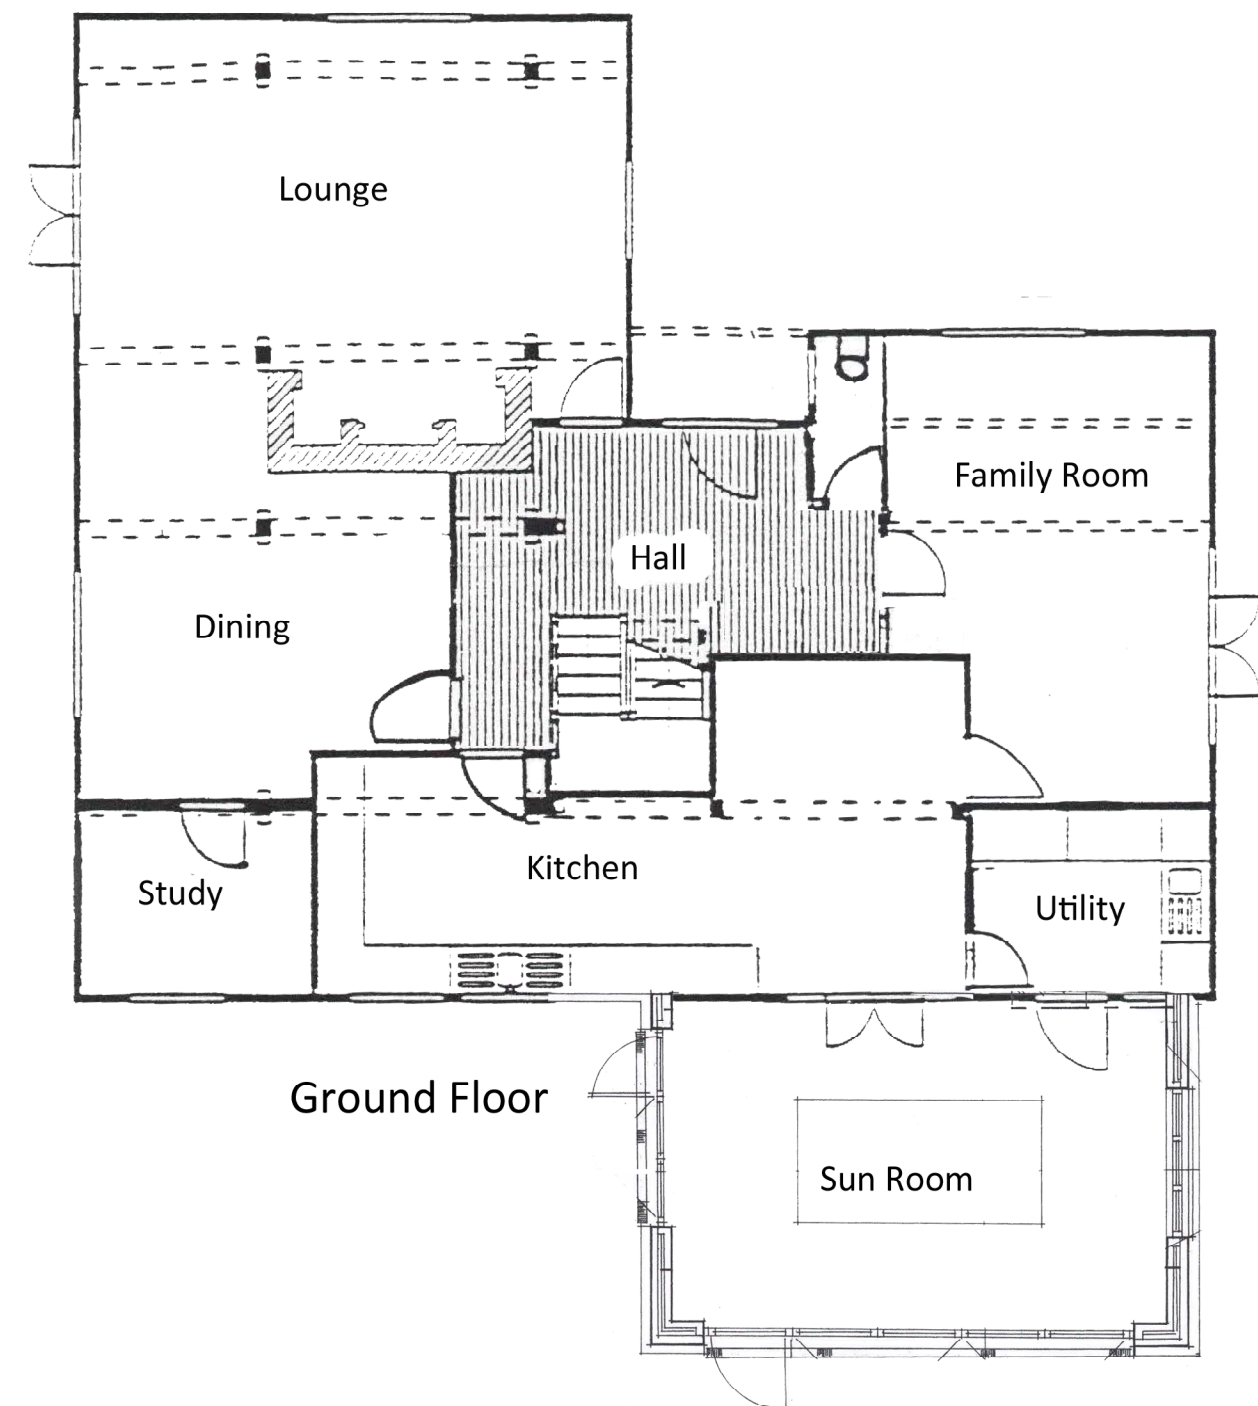

Ground Floor

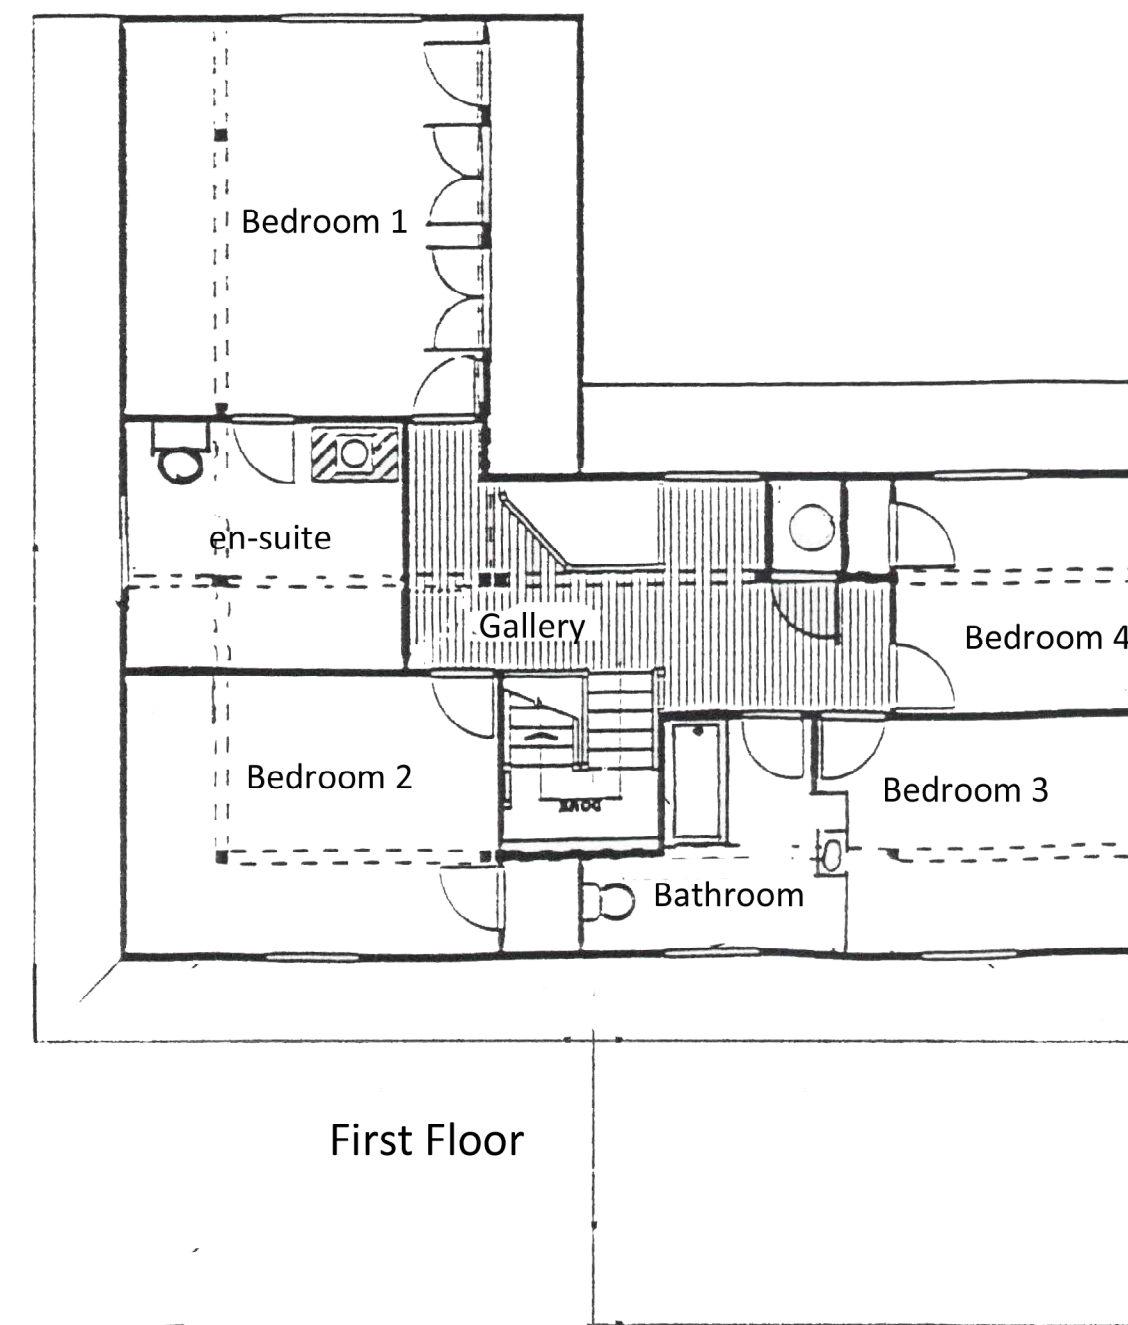

First Floor

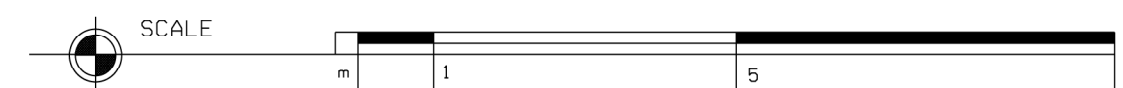

ISSUE	DATE	BY	REVISION

DRAWING STATUS



CLIENT

Mr A Vickery esq.

PROJECT/LOCATION

Proposed replacement dwelling
 Oak Tree Houe
 Old Ebford Lane
 Ebford
 Exeter
 EX3 0QR

DRAWING TITLE

Existing Plans and Elevations

SCALE(S)	DATE	DRAWN BY	CHECKED BY
1:100@A2			

DRAWING NO.	REVISION
277:1:04	