



General Notes
Figured dimensions to be taken in preference to scale dimensions. All dimensions to be verified on site before works commence, including levels, falls and slab site dimensions.
If you are in any doubt as to conditions, interpretation etc. you must contact the Building Control Officer at the Council offices, or this office before further works are carried out.
Structural conditions, calculations, details of stability and support must be provided as necessary by a civil and/or Structural Engineer.
Adequate site investigation must take place before any work commences to ensure that the Contractor is fully aware of all site conditions. To include as necessary, trial holes for foundations, underpinning, re-measurement etc.
IF YOU ARE IN ANY DOUBT WHATSOEVER YOU MUST ASK BEFORE PROCEEDING FURTHER.
These drawings remain the Copyright of WOODS DESIGN SERVICES and COCKMAN BUILDERS under the Copyright Acts.

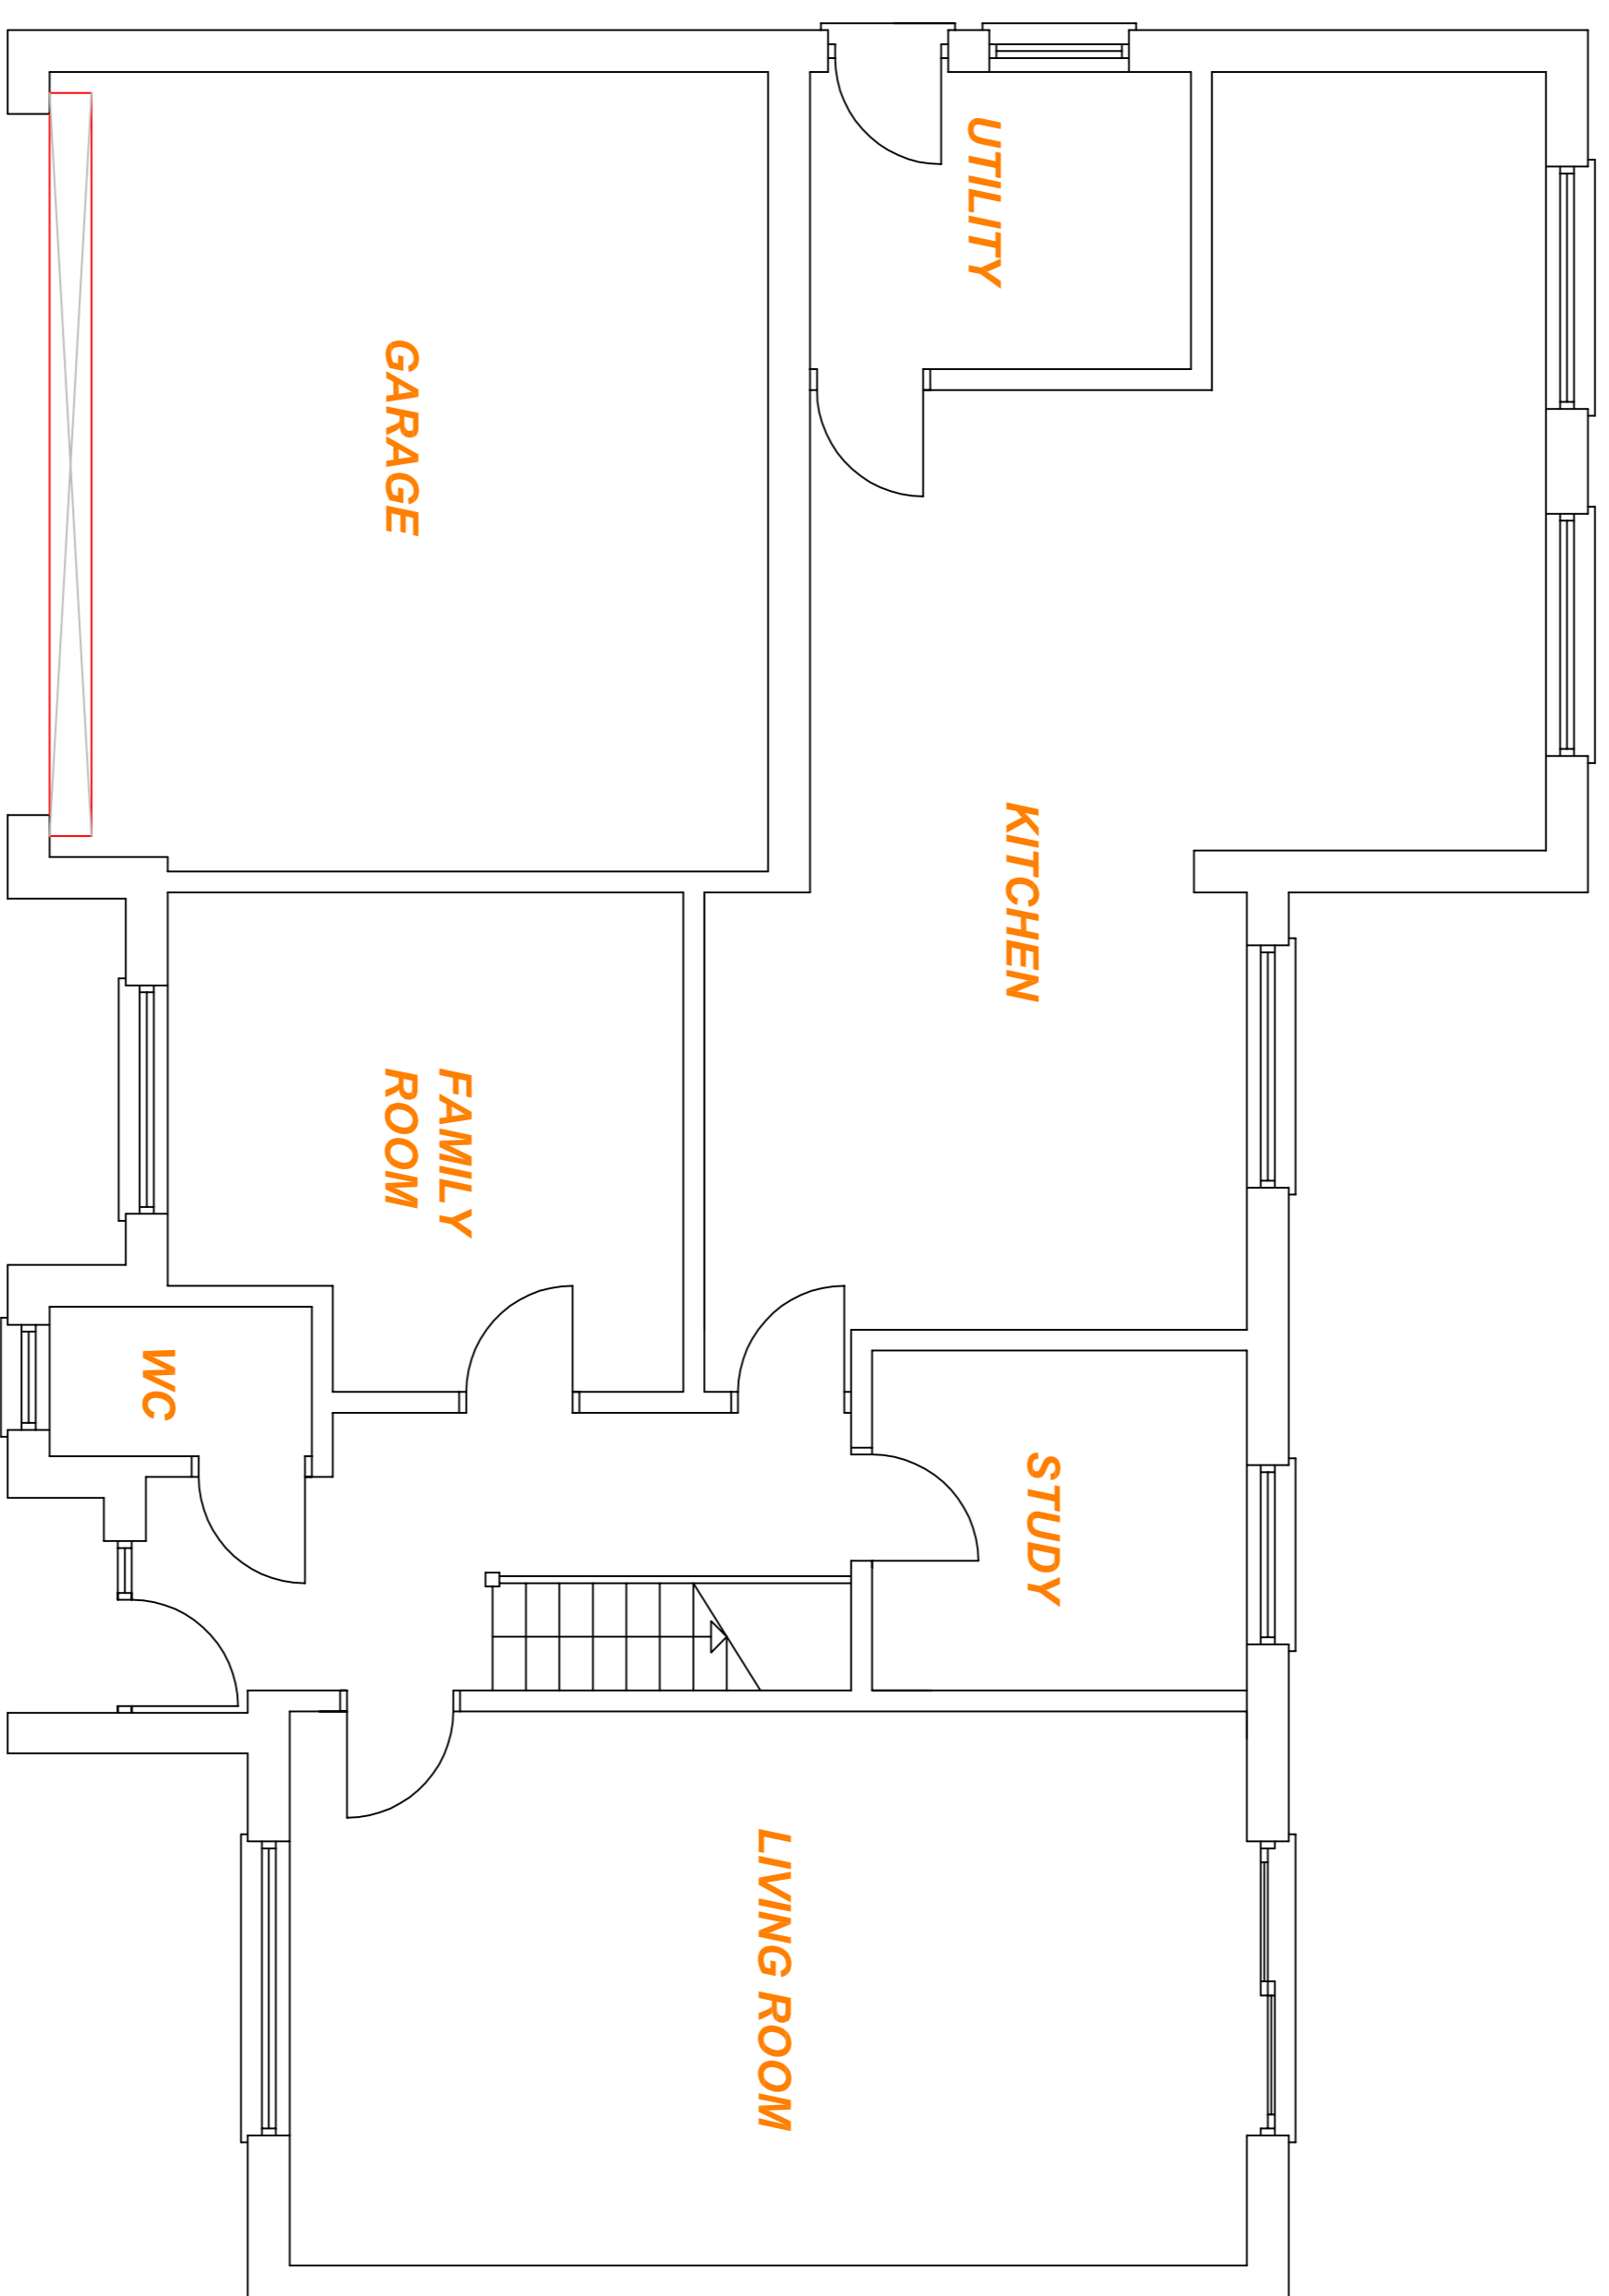

GROUND FLOOR

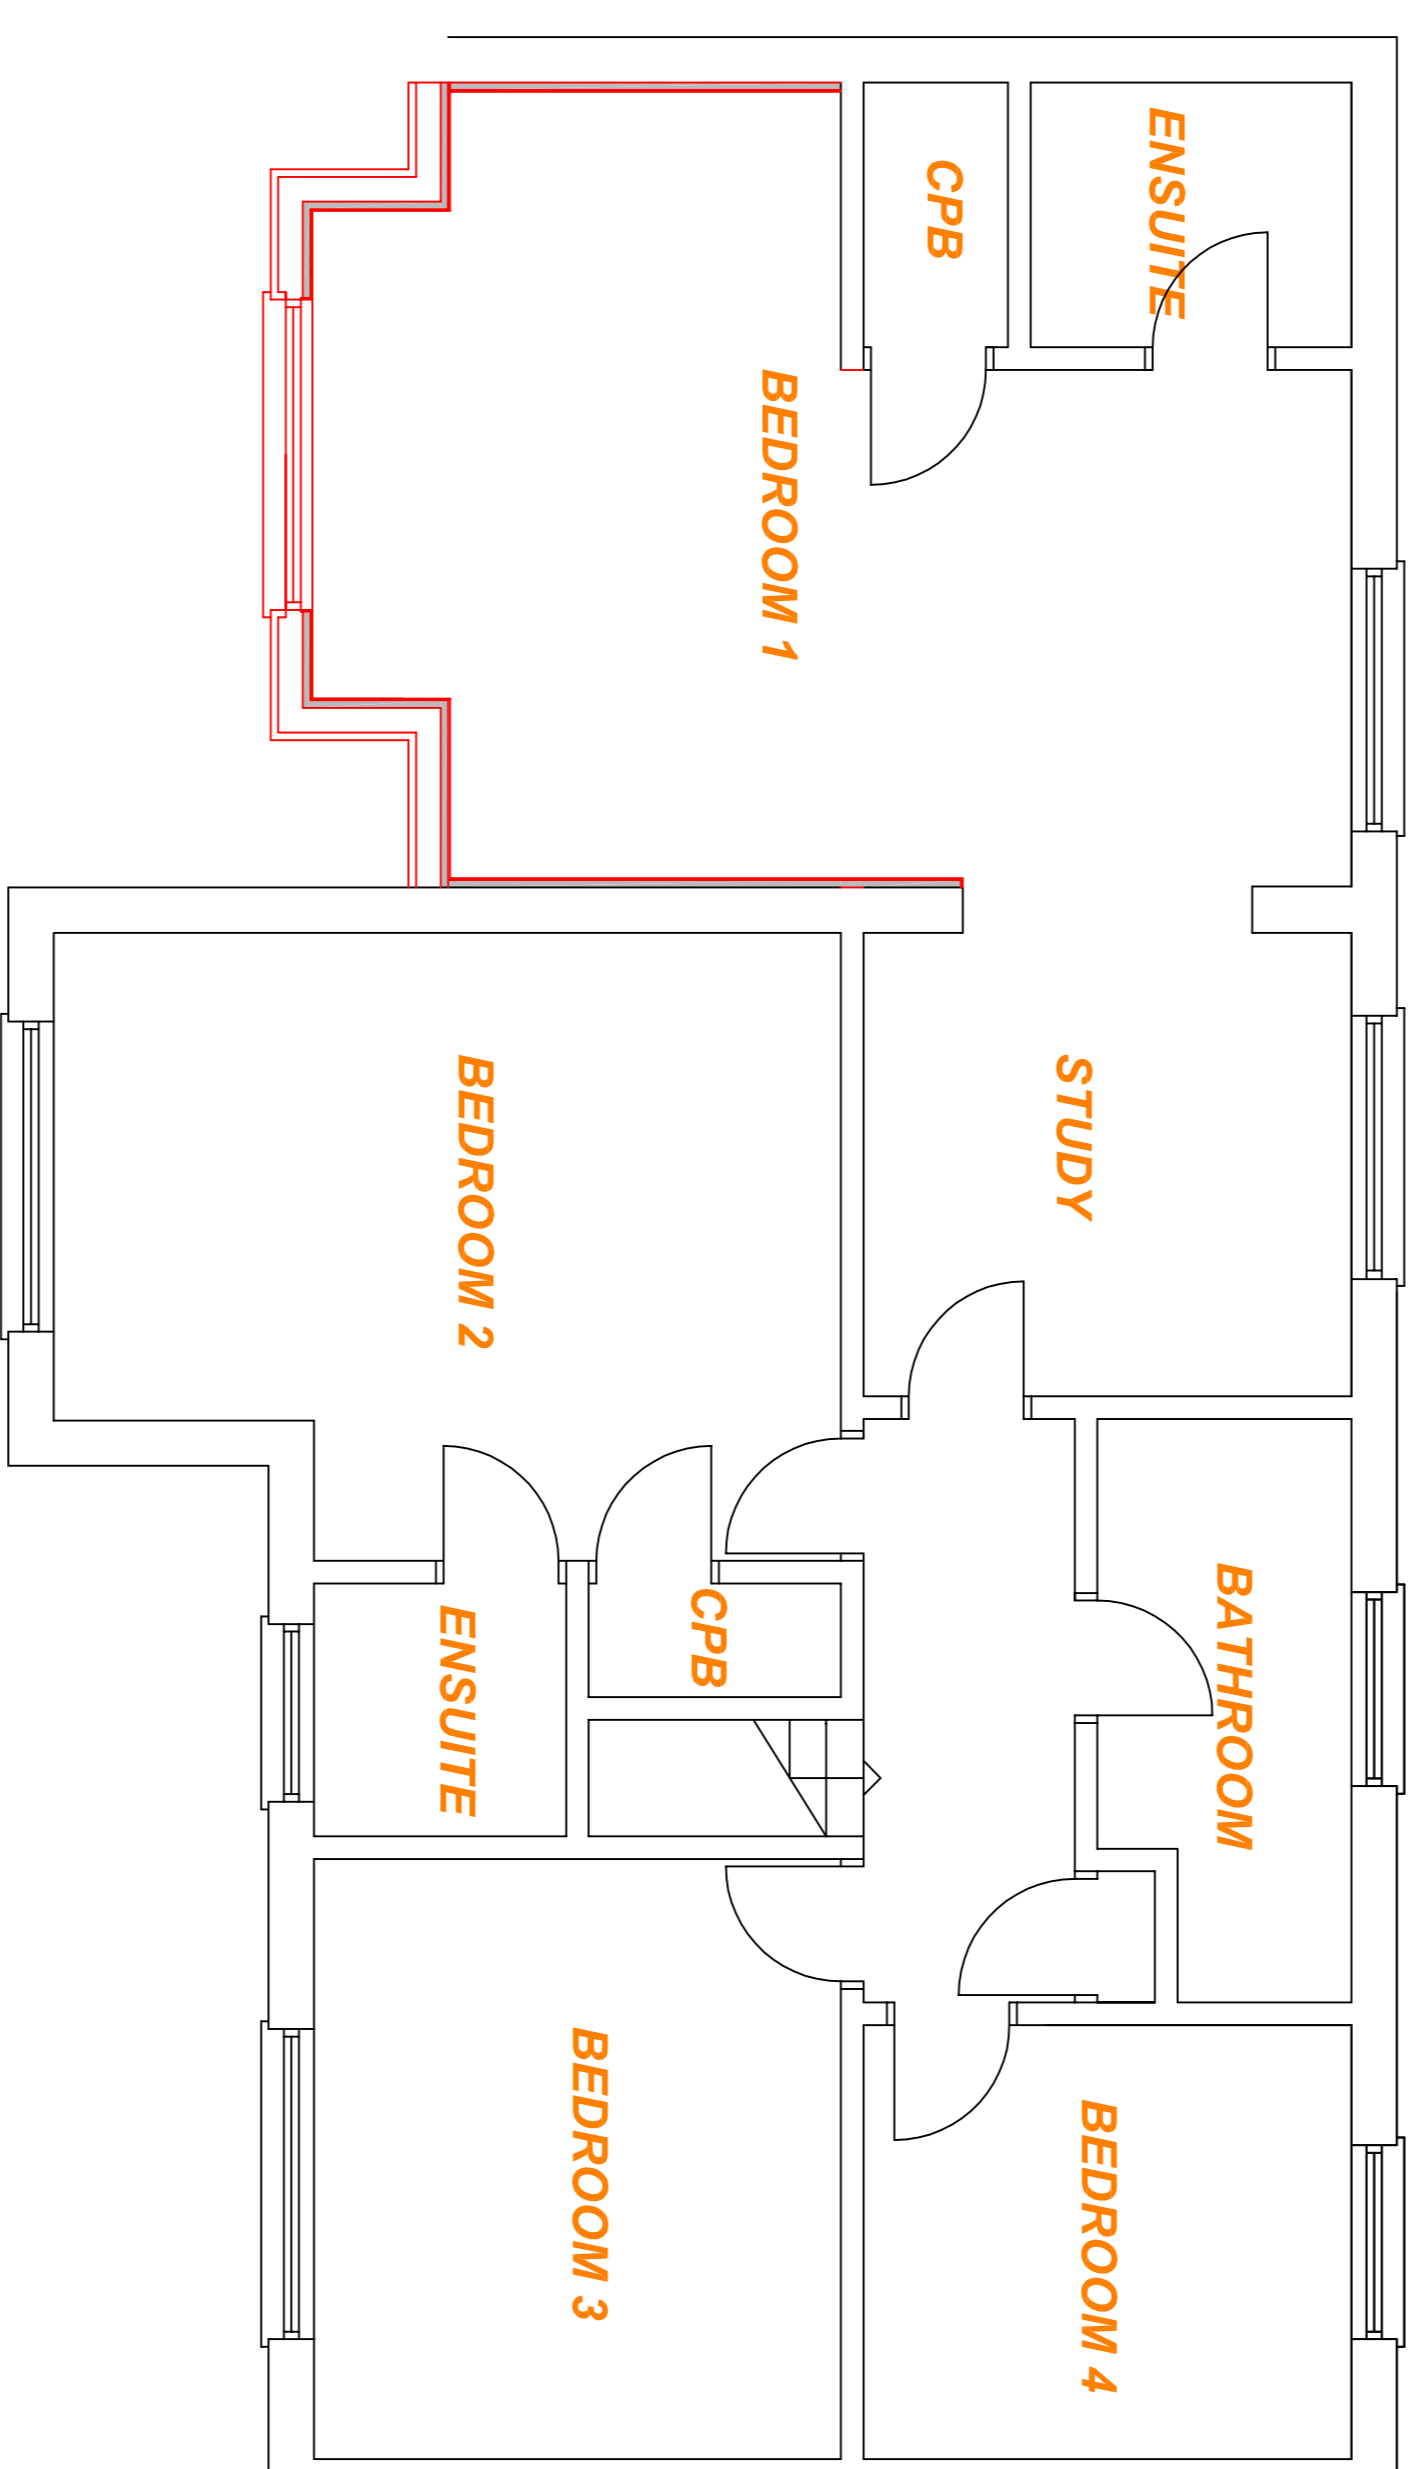

FIRST FLOOR



PROPOSED FLOOR PLANS

PROPOSED FLOOR PLANS

MR AND MRS. CHRIS PALMER
6 PARKHAYES
WOODBURY SALTERTON
EX5 1QS
PROPOSED FLOOR PLANS
Date: FEBRUARY 2024
Scale: 1 : 50 @ A1 1 : 100 @ A3
Drawing no: 1819/4
Woods Design Services
15 Earl Richards Road North
St Leonards, Exeter EX2 8AQ
01392 866410 07970 299494

