


Notes - General:
 1. Drawings produced are for planning application approval only and may not cover all elements required to ensure project completion
 2. All dimensions to be checked on site by contractor
 3. Do Not Scale From Drawing

MATERIALS/FINISHES


- WALLS:**
 1. Through colour render to match existing
 2. Brickwork to match existing
- ROOF:**
 1. Tiles to match existing
- WINDOWS & DOORS:**
 1. White uPVC to match existing

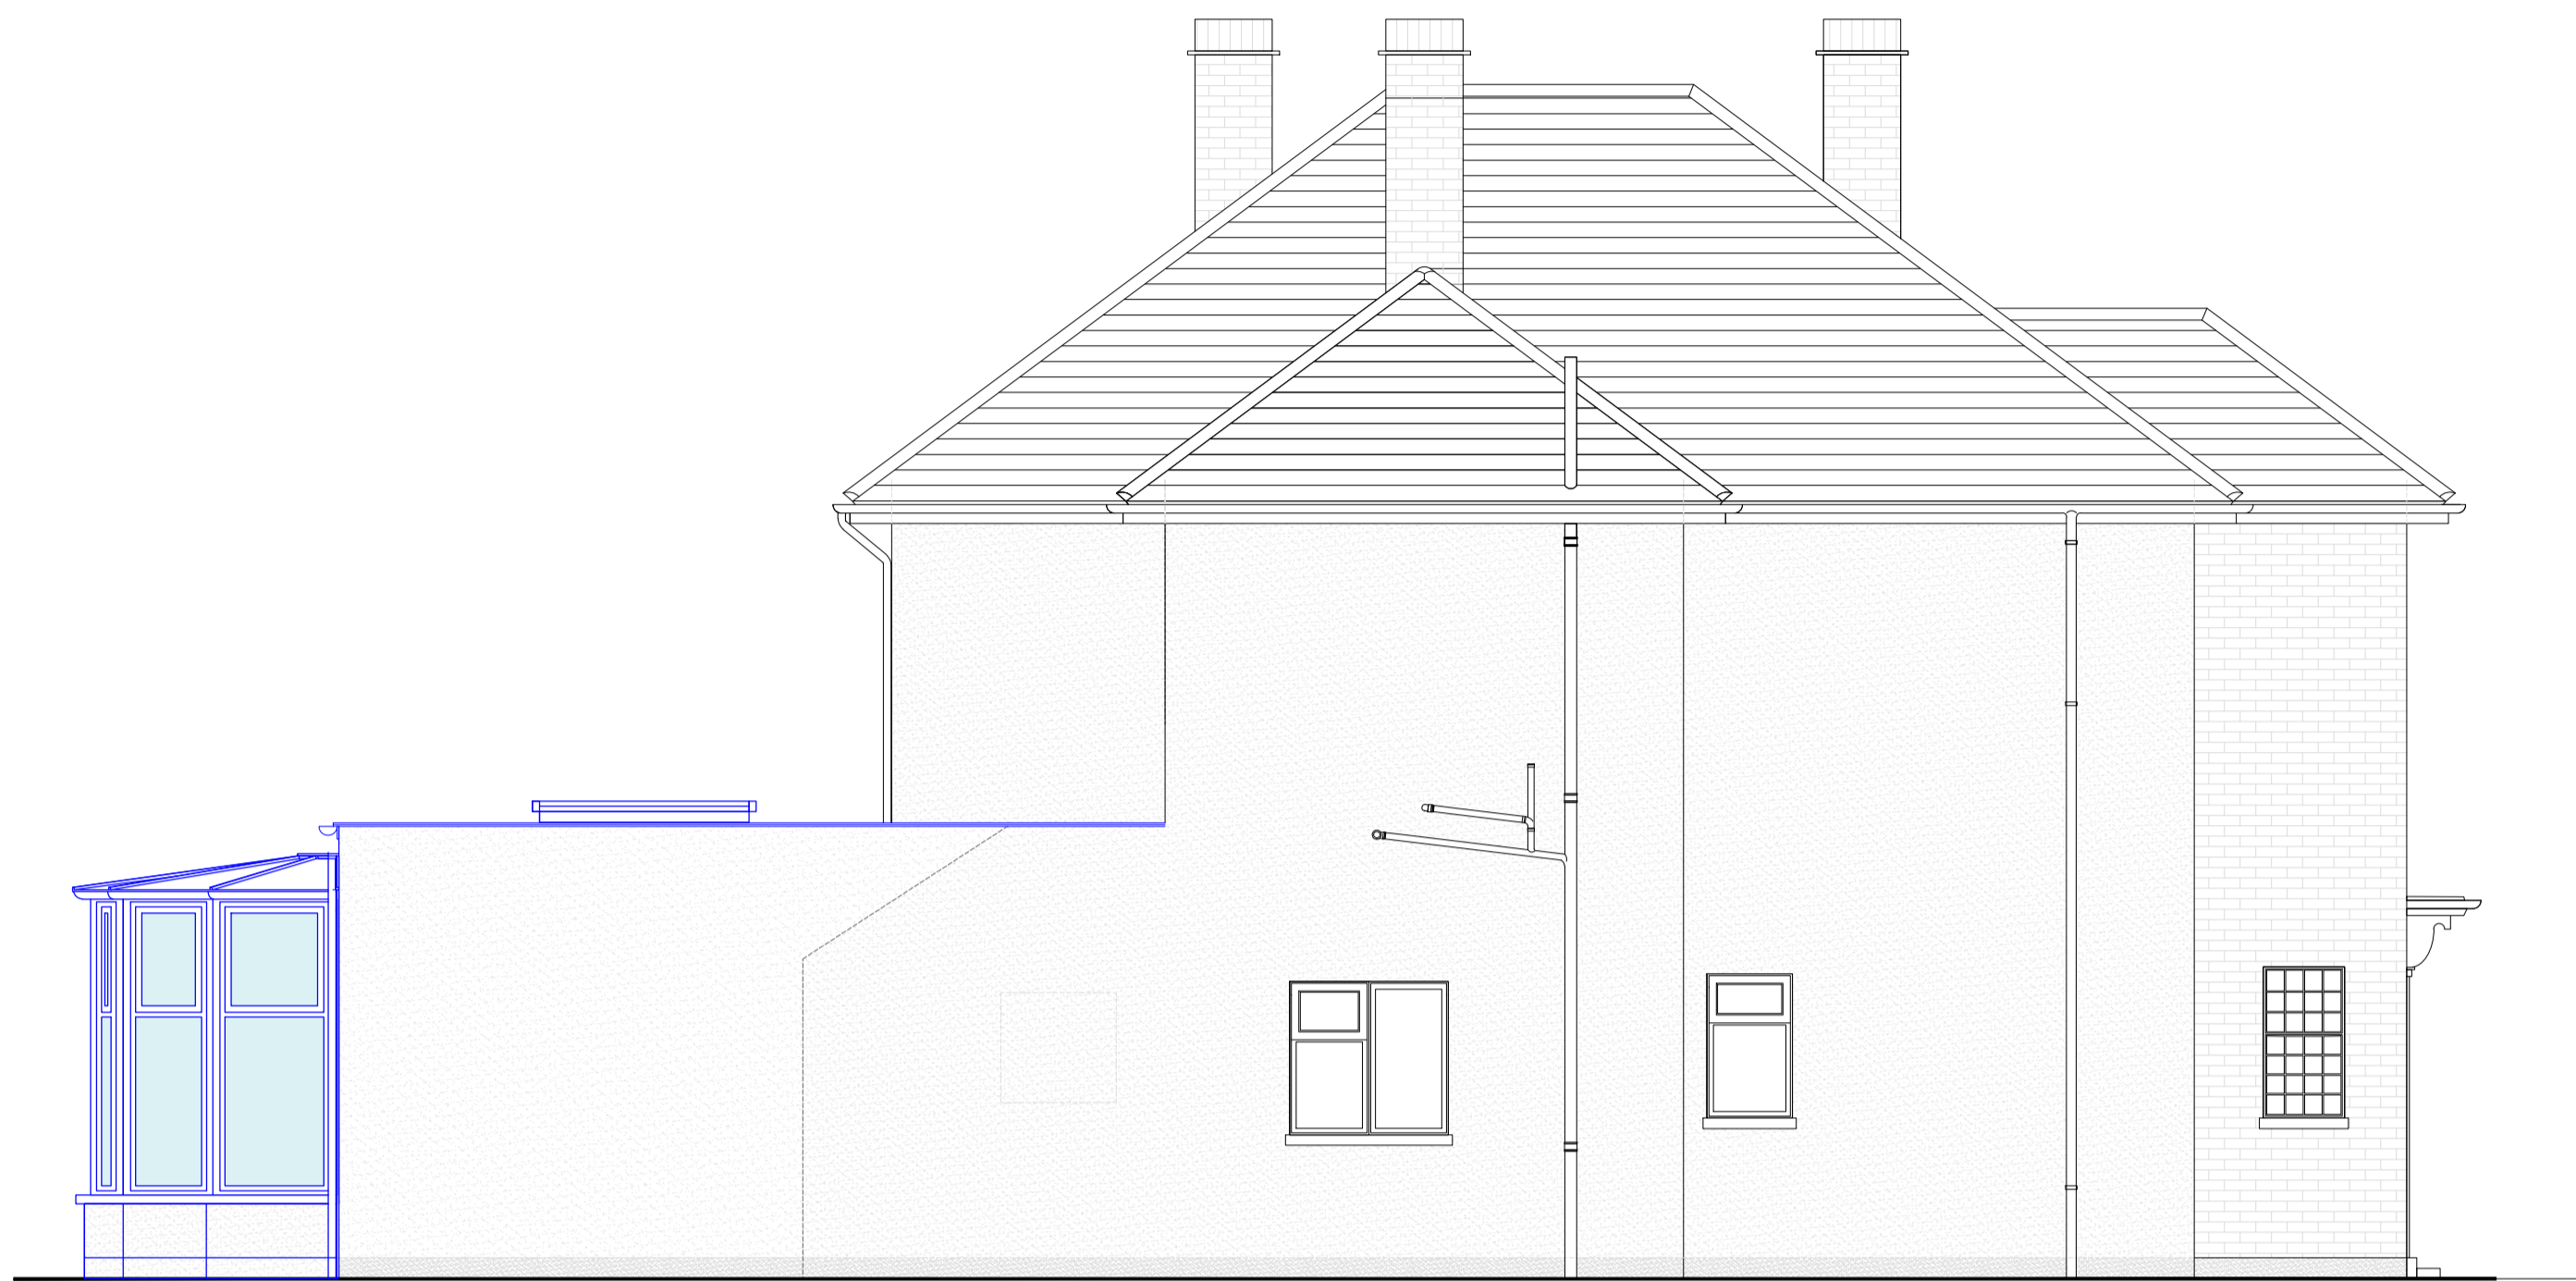

PROPOSED SIDE ELEVATION (north)
 SCALE: 1:50



PROPOSED FRONT ELEVATION (GUIBAL ROAD) no changes
 SCALE: 1:50

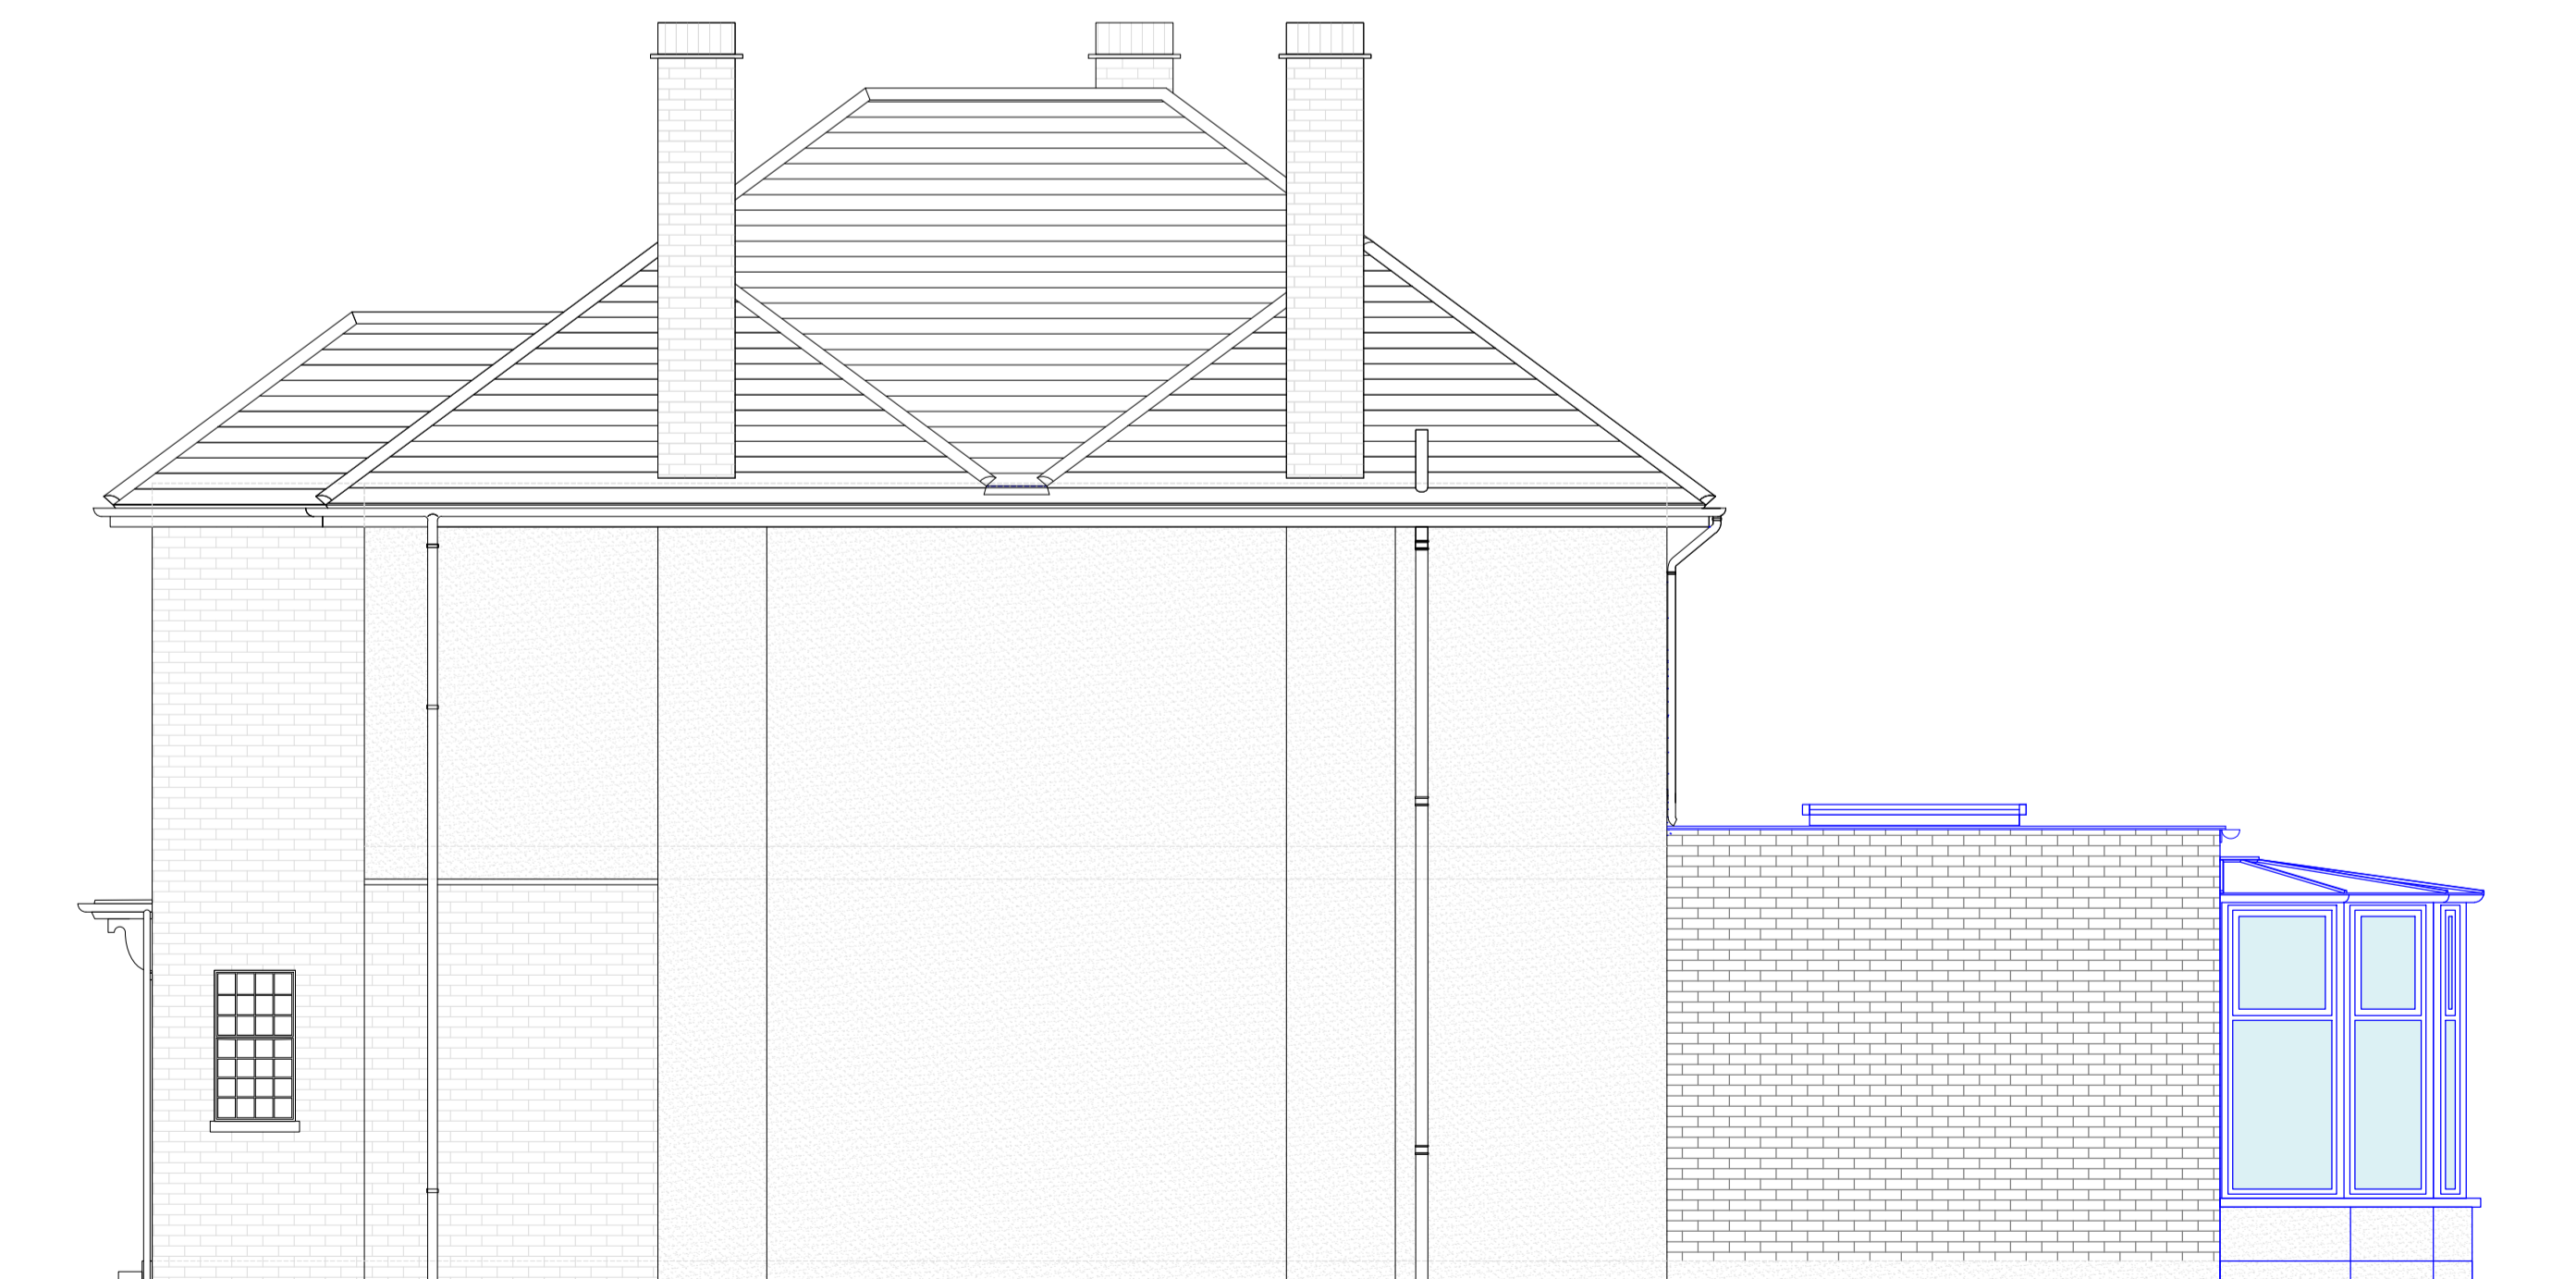

PROPOSED SIDE ELEVATION (south)
 SCALE: 1:50



PROPOSED REAR GARDEN ELEVATION
 SCALE: 1:50

R3	Ground Floor only	24/01/2024	AB
R2	Chimney removed	30/10/2023	AB
R1	Updated design	23/10/2023	AB
Rev:	Description:	Date:	By:

Date: 24/01/2024
 Scale @ 1:50 @A1

Project:
 Catherine Sharp
 59 Guibal Road
 London
 SE12 9LY

Title:
 Planning Drawings -
 Proposed: Elevations

Drawing No: 2280-22-PR.06	Revision: R3
------------------------------	-----------------

Create
 wedesign webuild
 12 Staplehurst Road
 Hither Green
 London
 SE13 5NB

020 8852 7343
 design@createforyou.co.uk
 www.createforyou.co.uk

2019 © Create