



Notes - General:
 1. Drawings produced are for planning application approval only and may not cover all elements required to ensure project completion
 2. All dimensions to be checked on site by contractor
 3. Do Not Scale From Drawing

KEY:


| | |
|--|----------------------|
| | existing |
| | proposed |
| | walls to be removed |
| | existing beams above |
| | structural |

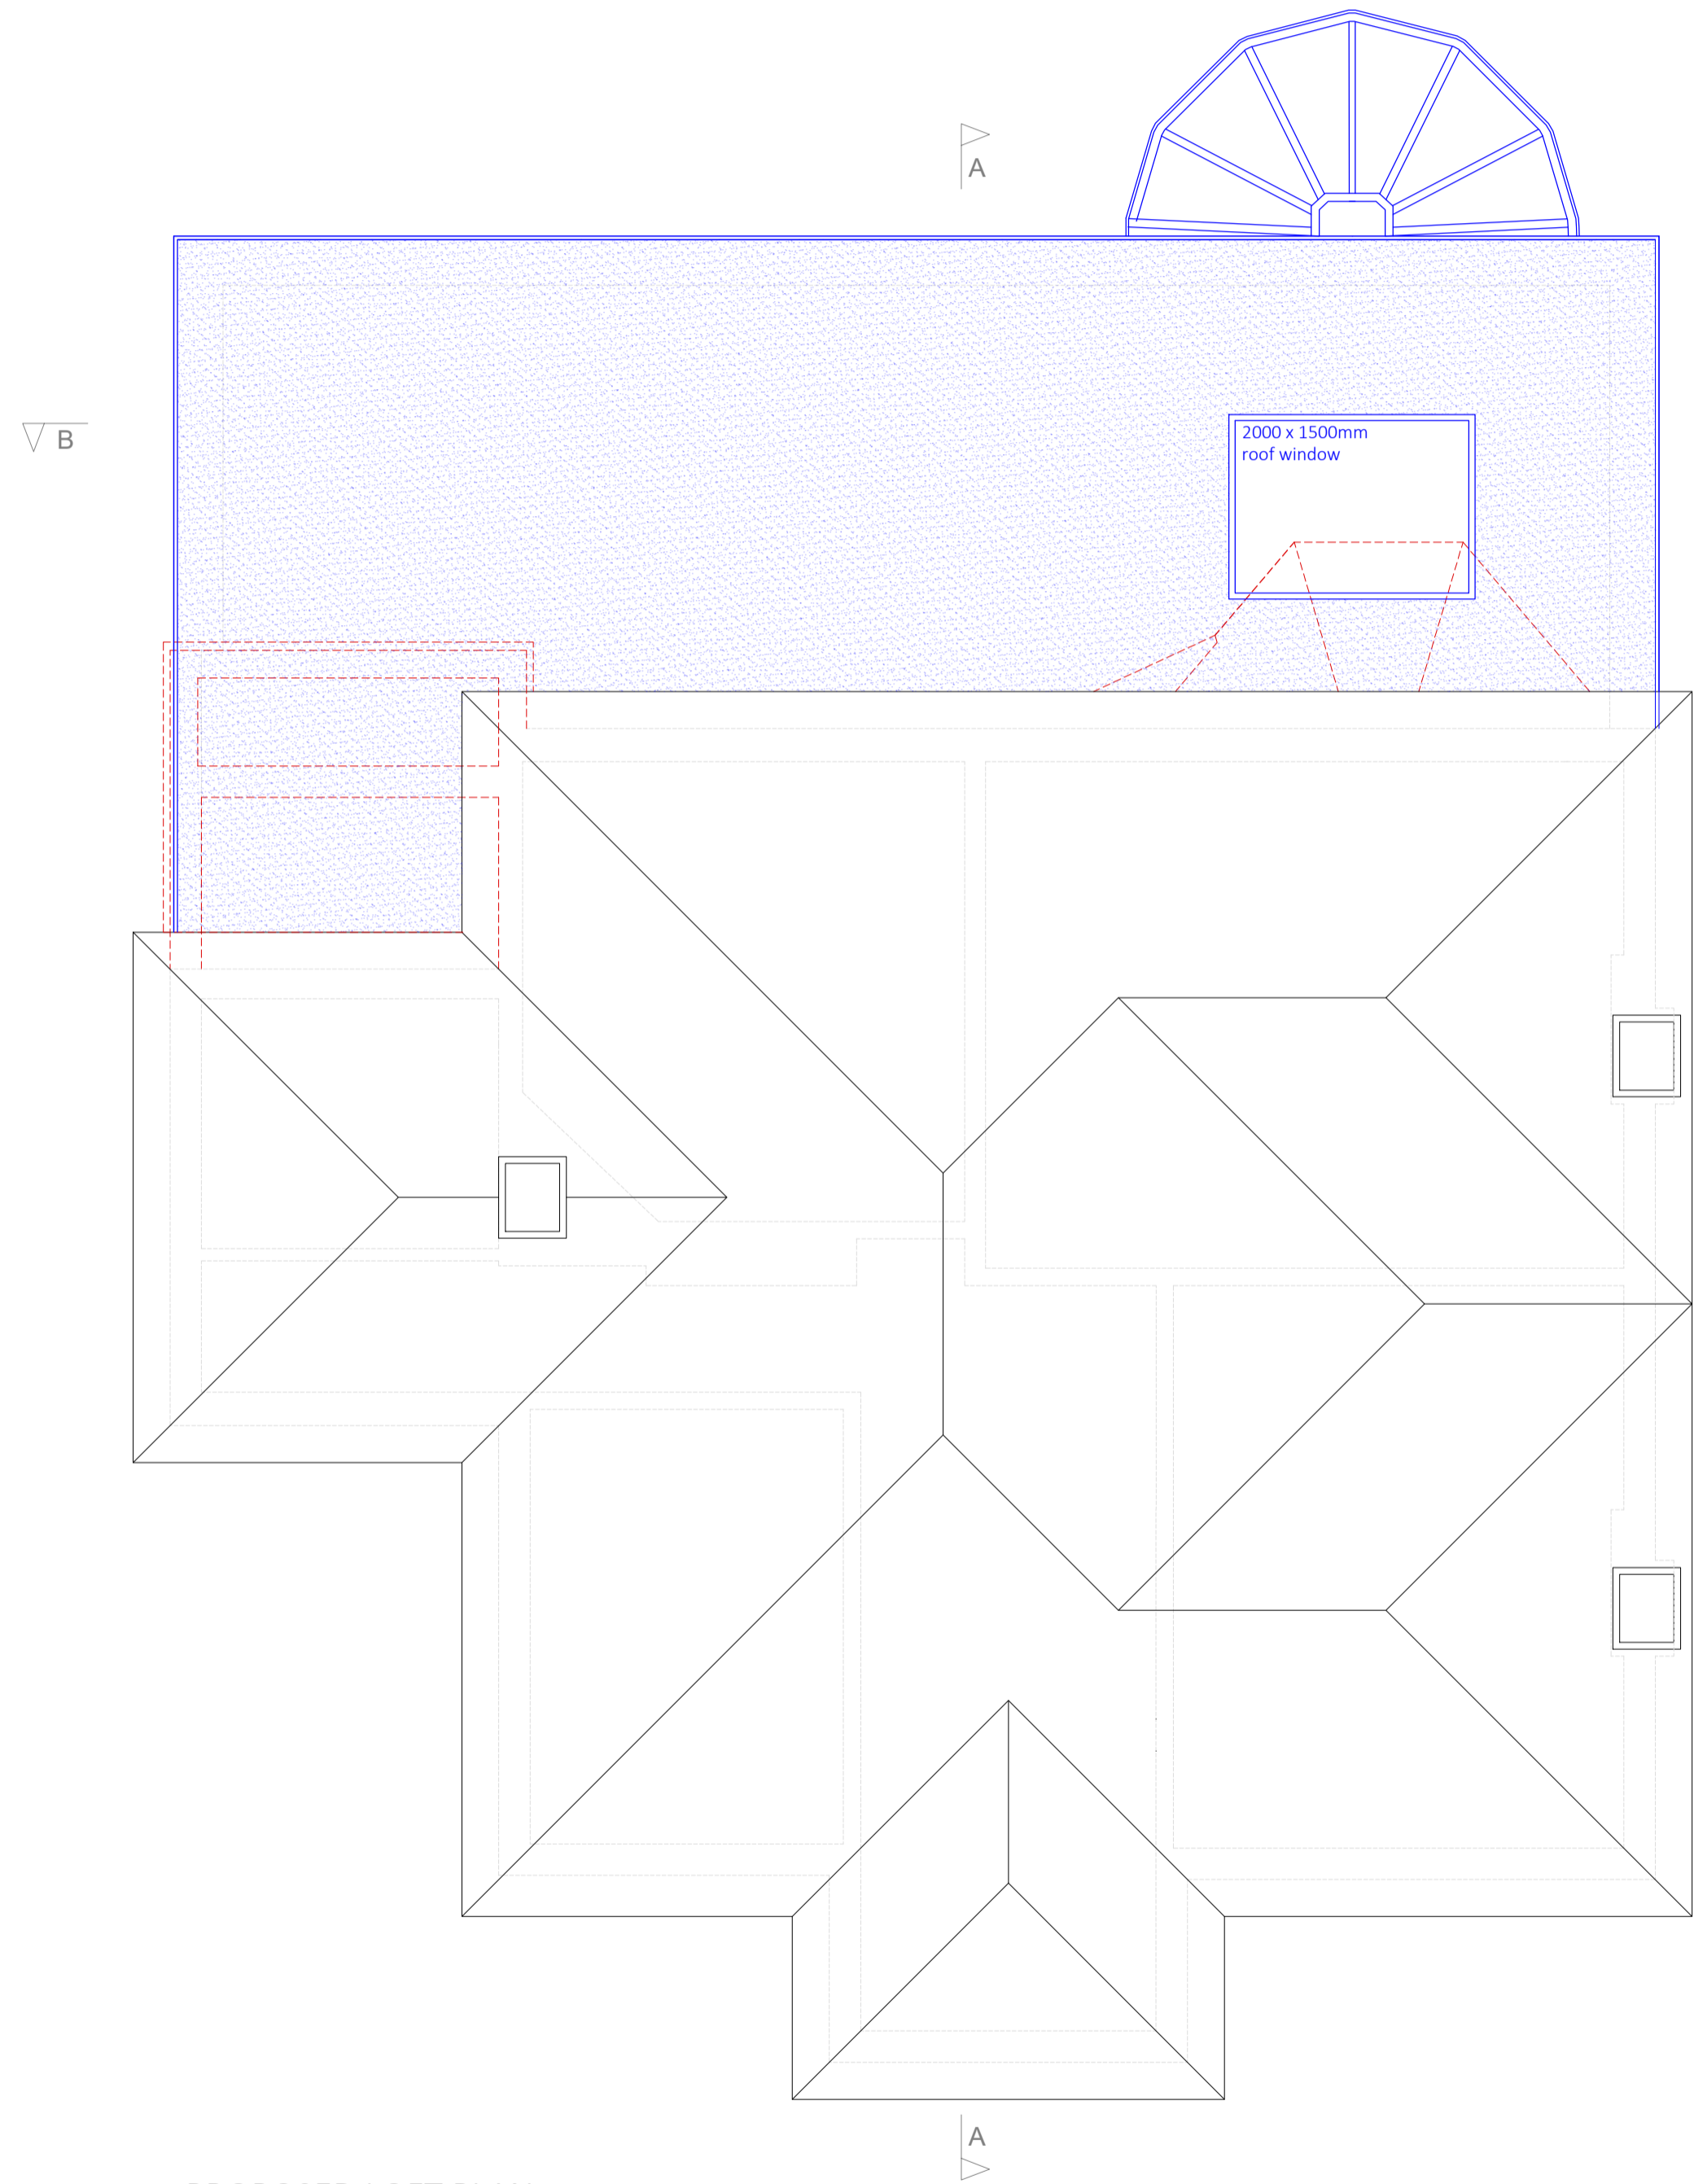

PROPOSED LOFT PLAN
 SCALE: 1:50

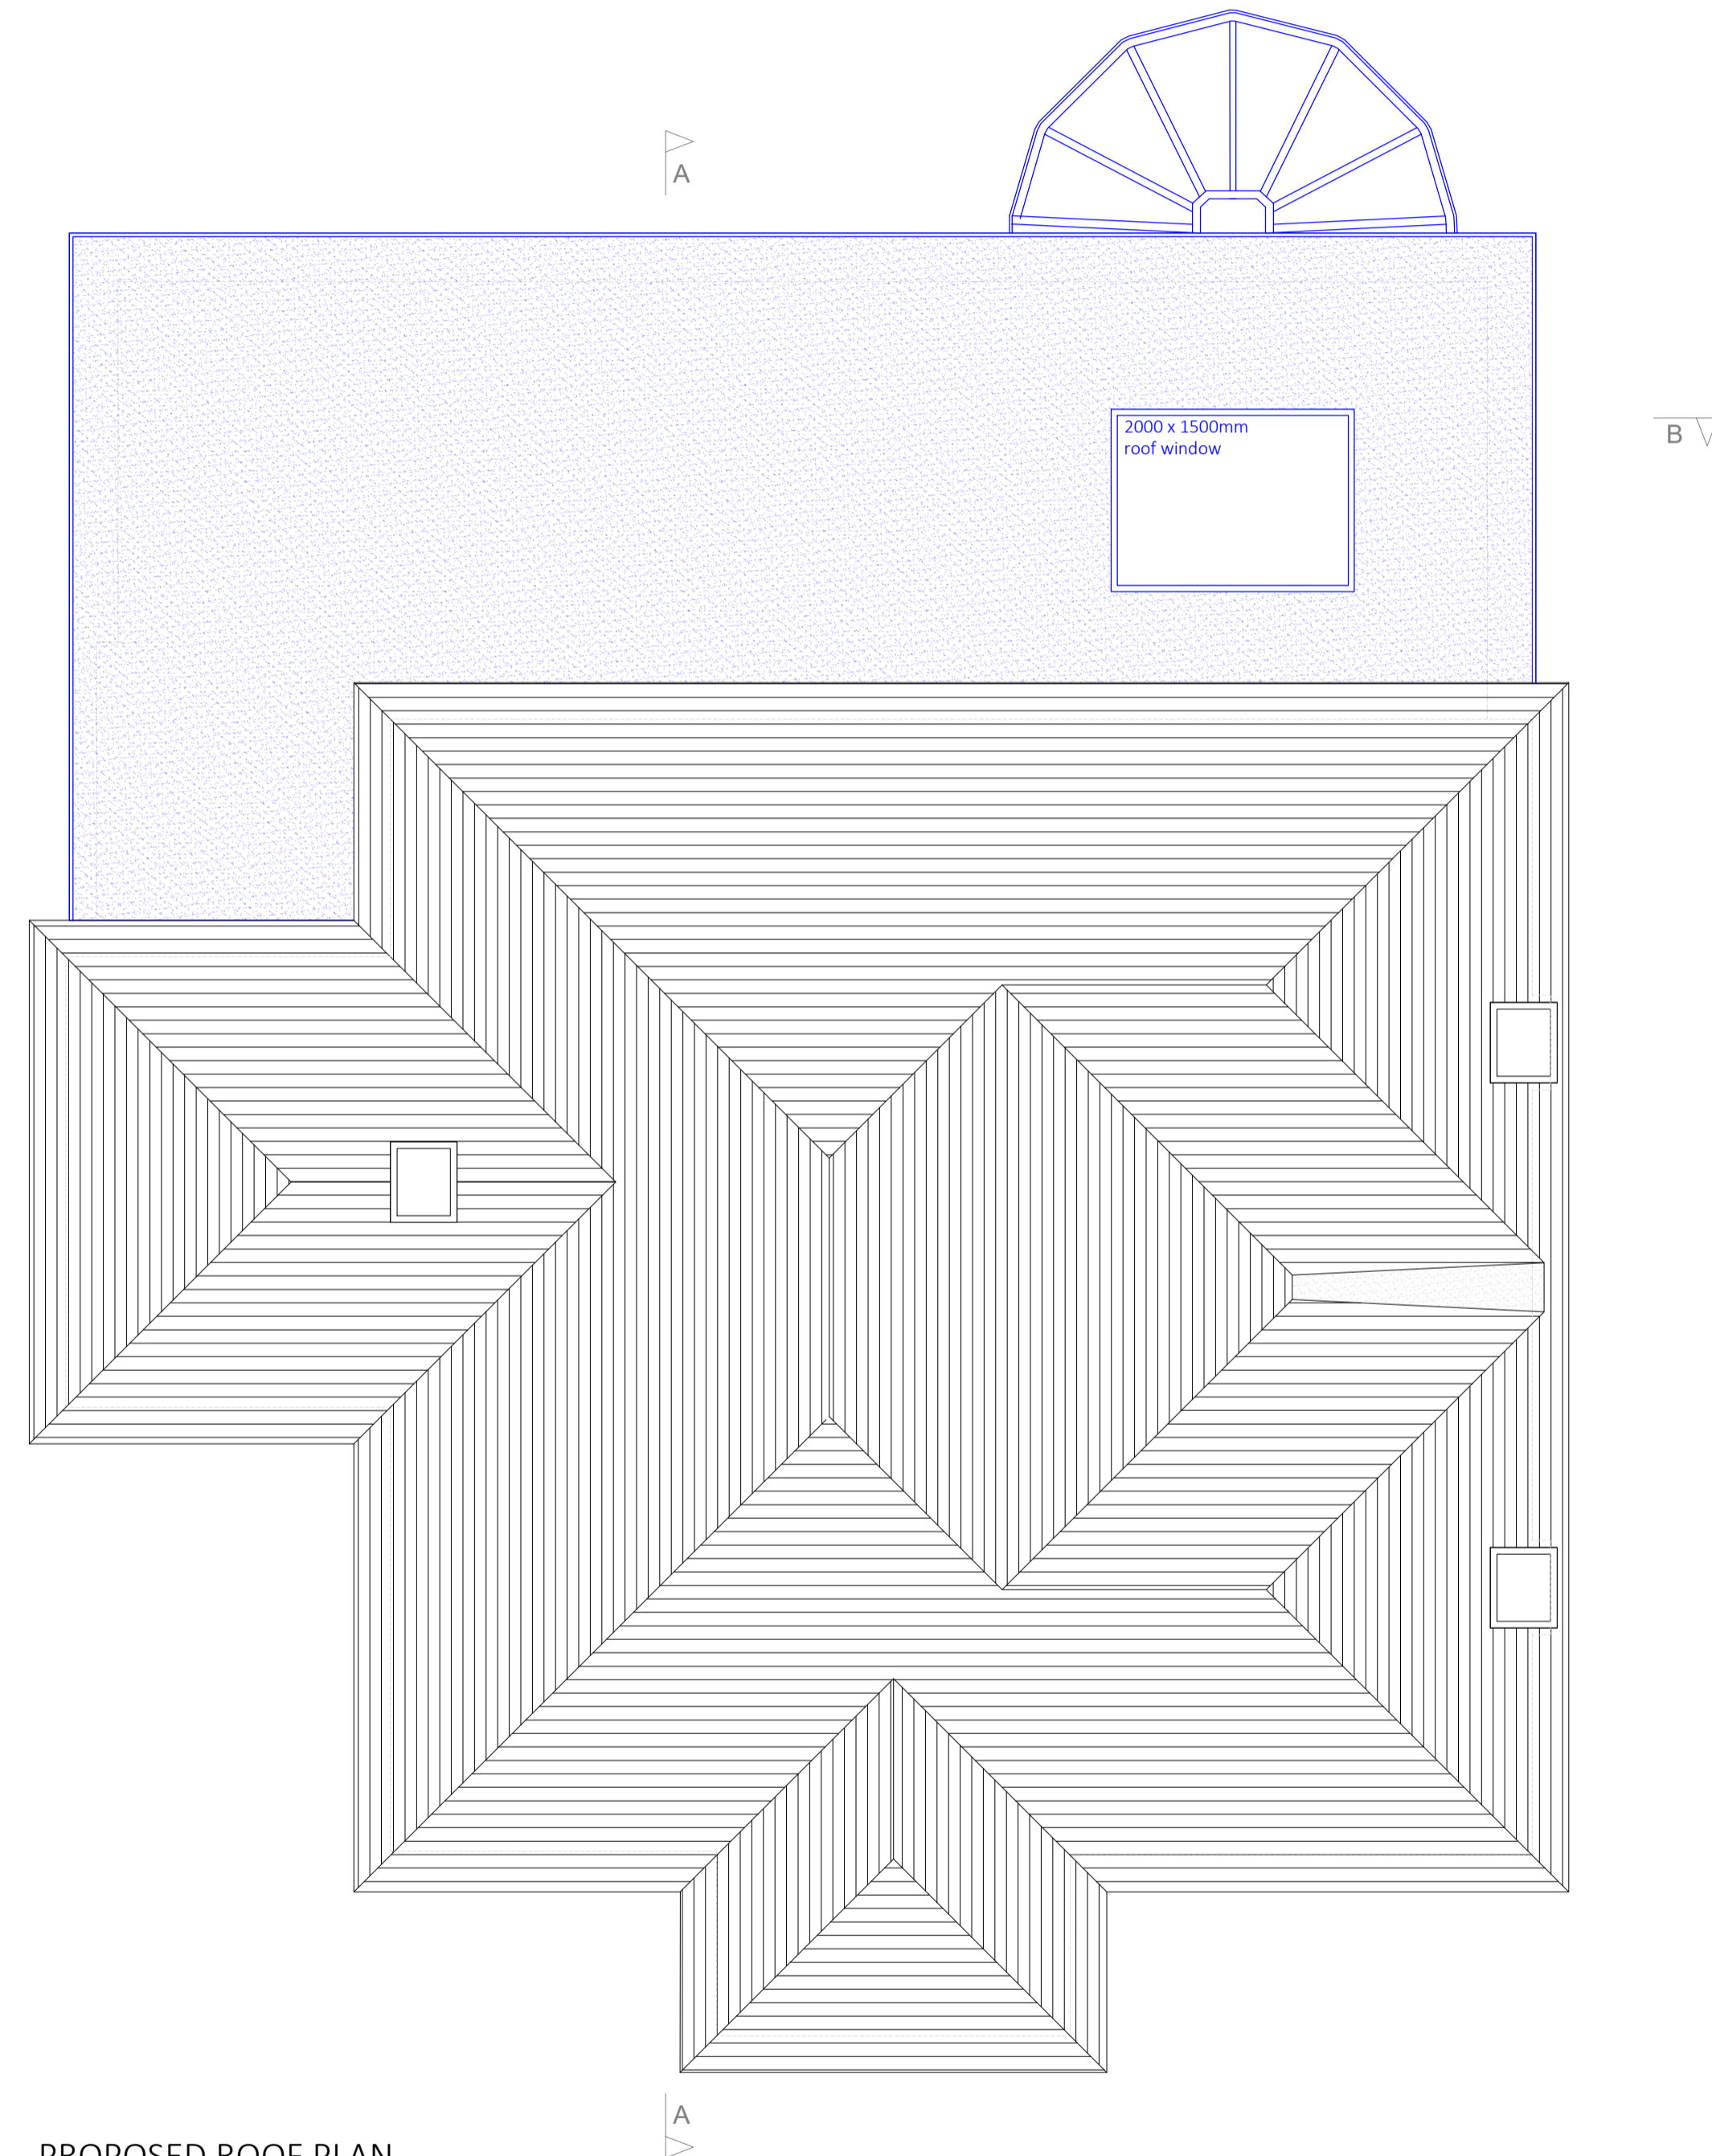

PROPOSED ROOF PLAN
 SCALE: 1:50

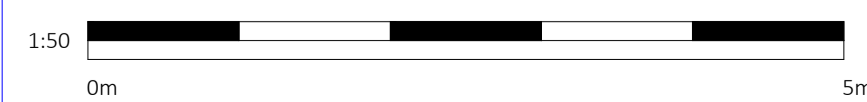

| | | | |
|------|-------------------|------------|-----|
| R3 | Ground Floor only | 24/01/2024 | AB |
| R2 | Chimney removed | 30/10/2023 | AB |
| R1 | Updated design | 23/10/2023 | AB |
| Rev: | Description: | Date: | By: |

Date: 24/01/2024
 Scale @ 1:50 @ A1

Project:
 Catherine Sharp
 59 Guibal Road
 London
 SE12 9LY

Title:
 Planning Drawings -
 Proposed: Loft Floor & Roof Plans

| | |
|------------------------------|-----------------|
| Drawing No: 2280-22-PR.05 | Revision: R3 |
|------------------------------|-----------------|

Create
 wedesign webuild
 12 Staplehurst Road
 Hither Green
 London
 SE13 5NB

020 8852 7343
 design@createforyou.co.uk
 www.createforyou.co.uk

2019 © Create