




Proposed First Floor Plan  
1:100

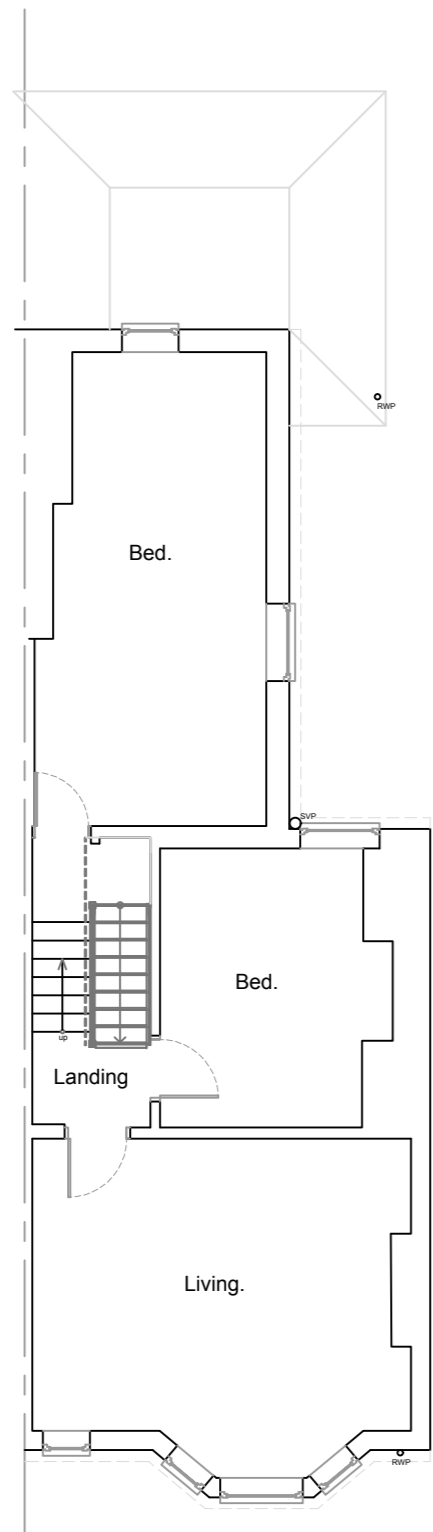


Proposed Second Floor Plan  
1:100

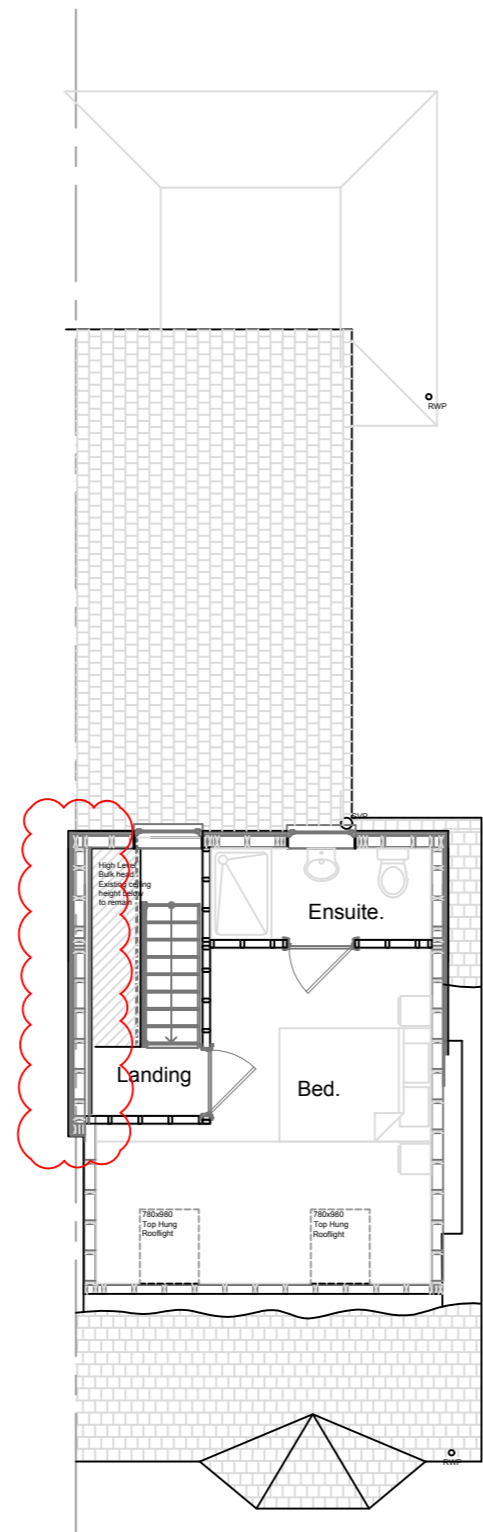


Proposed Third Floor Plan  
1:100

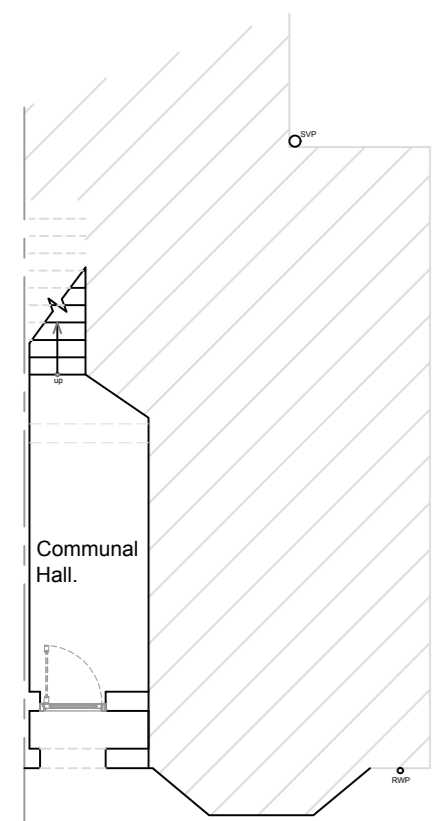

Proposed Ground Floor Plan (Part)  
1:100

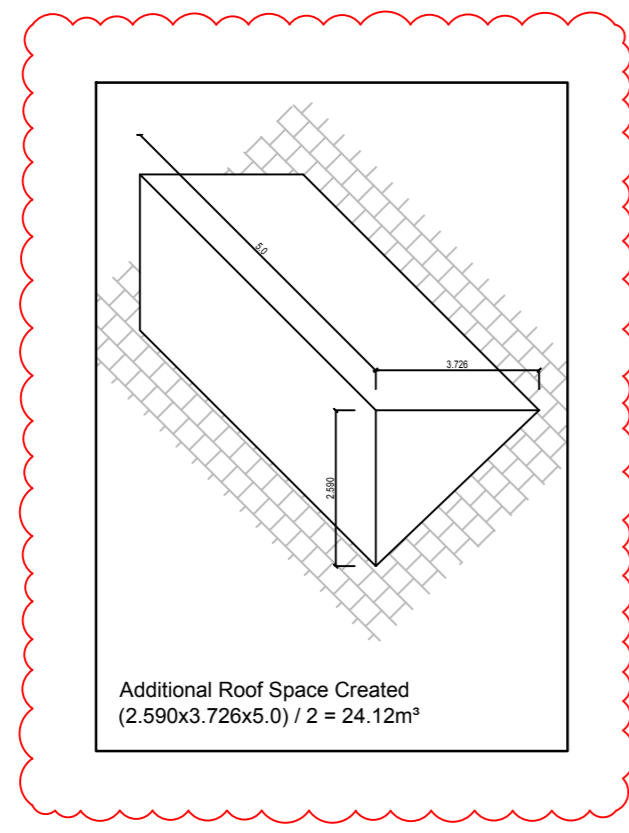


Proposed Materials:  
Walls - Stock facing brick work, Natural Render  
Dormer Walls - Plain clay tiles to match  
Windows & Doors - White Timber  
Roof - Plain Clay & interlocking tiles  
Rainwater Goods - Black Metal & uPVC

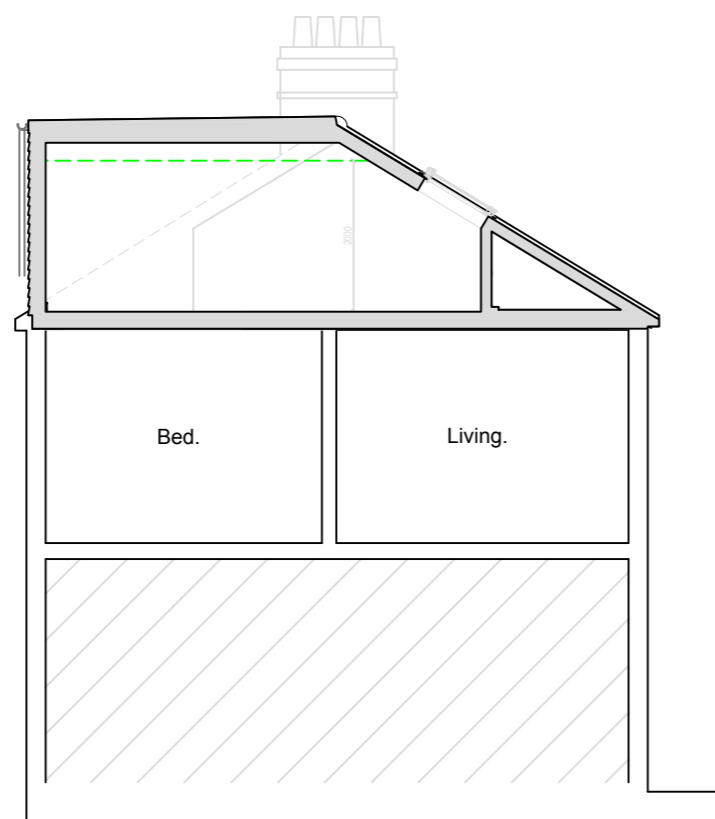


Proposed Typical Section  
1:100




Proposed South West Elevation  
1:100

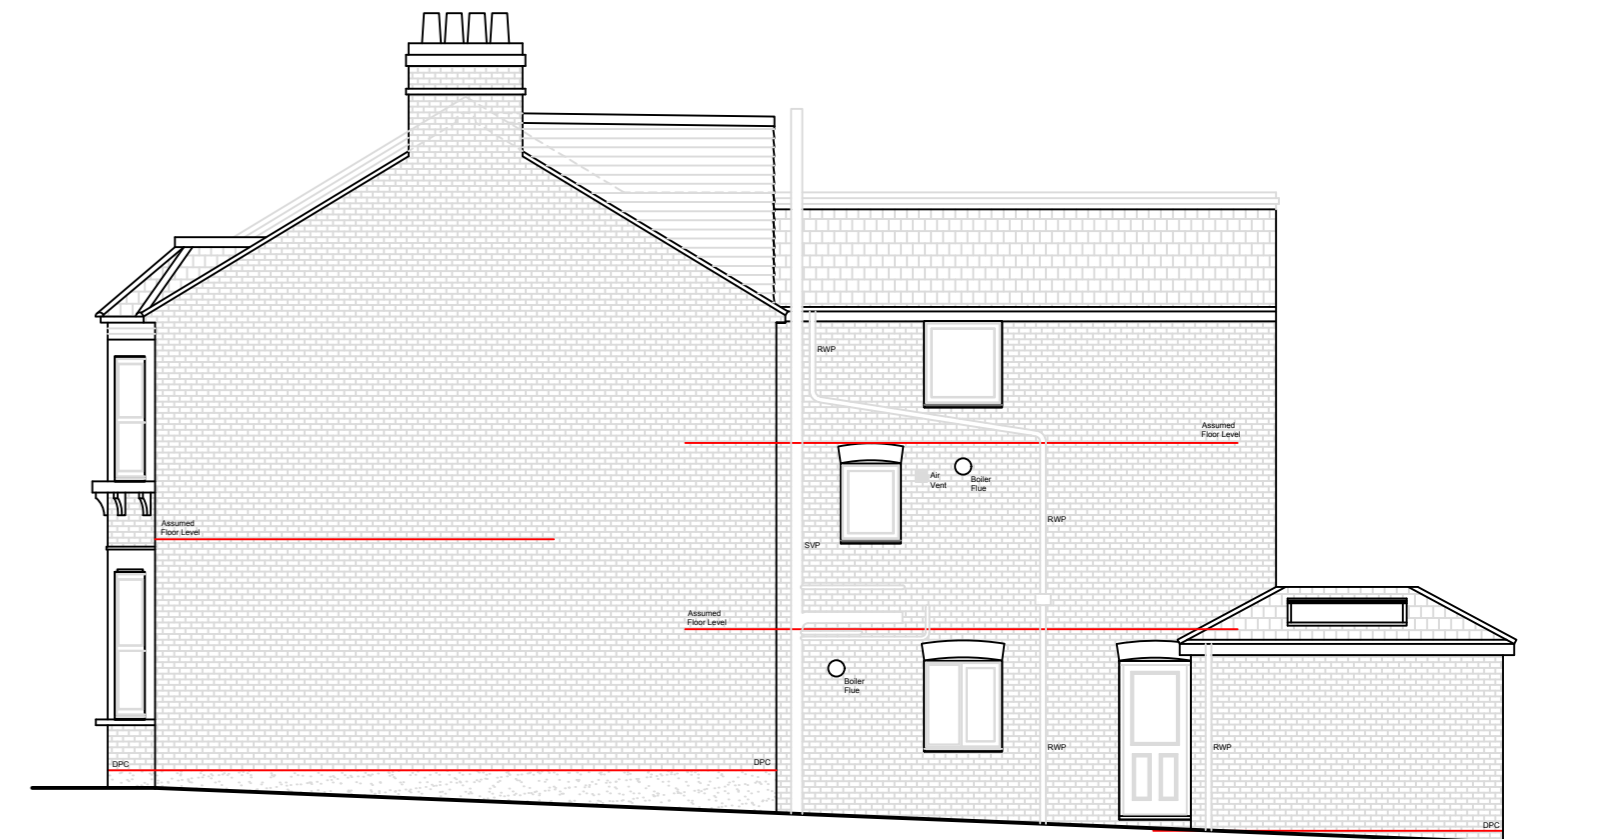


Proposed South East Elevation  
1:100

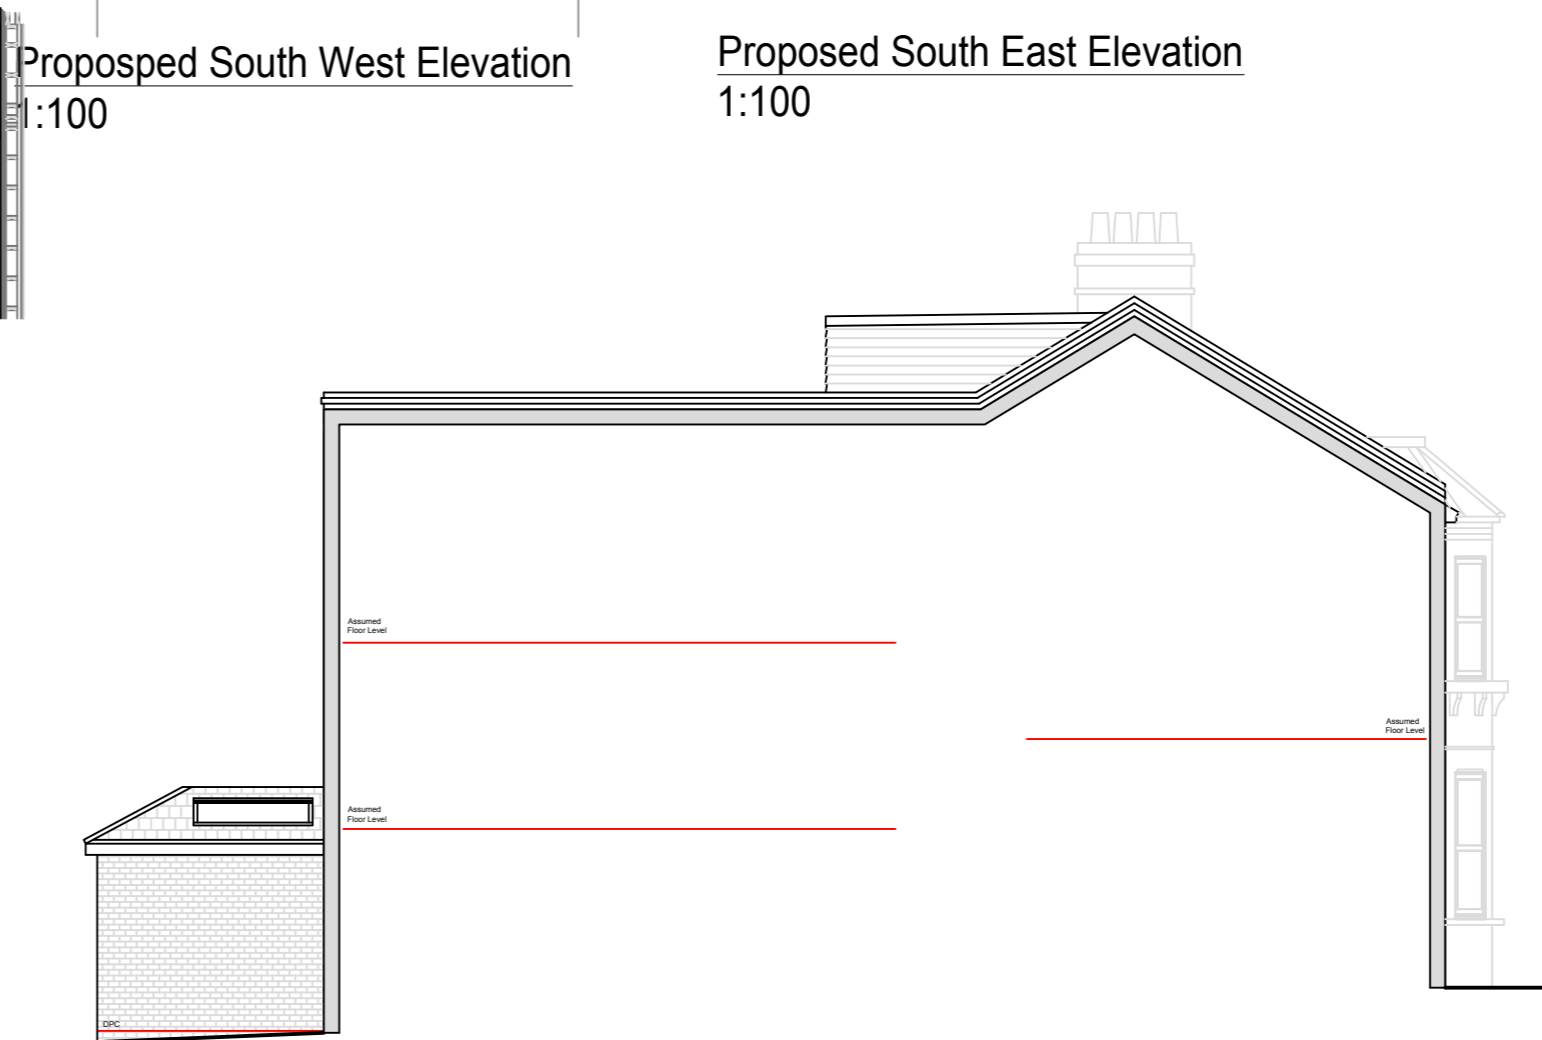

Proposed North West Elevation  
1:100

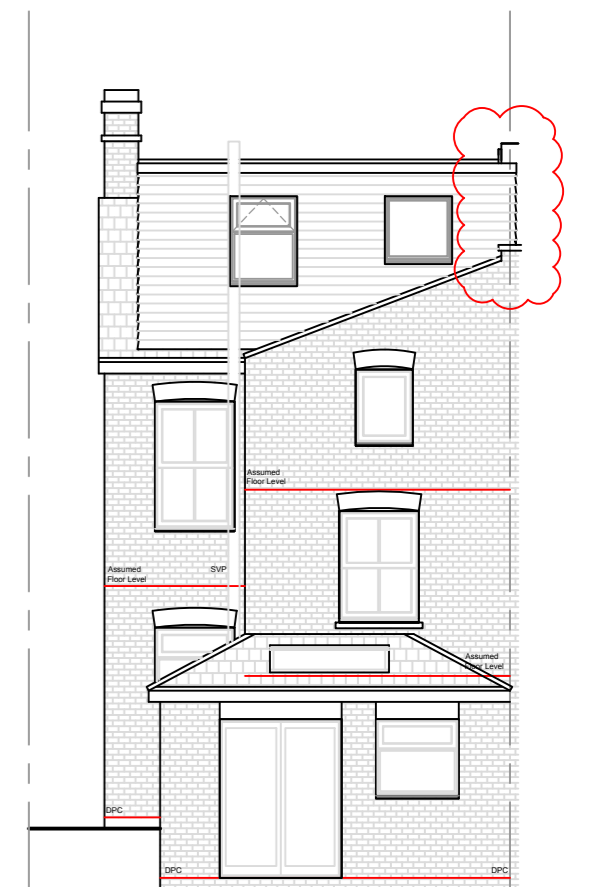

Proposed North East Elevation  
1:100

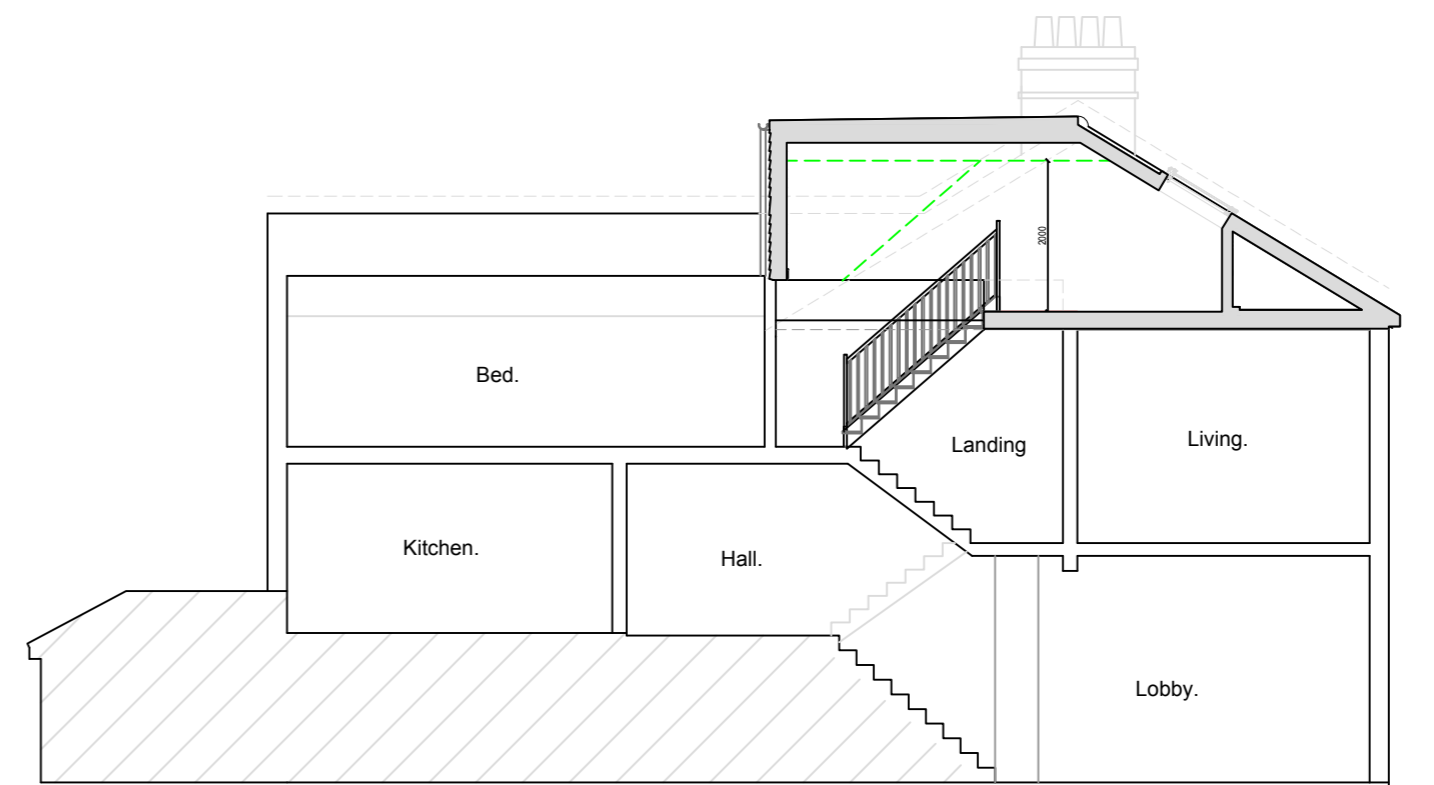

Proposed Typical Section  
1:100

Plans are drawn to scale shown,  
FOR PLANNING PURPOSES ONLY

B) Feb 24 - Dormer Position on Party Wall  
A) Aug 21 - Validation Comments

FOR	Mr N Bassam	
SITE	156 Underhill Road East Dulwich London	
TITLE	Proposed Details	
C/No.	162	SCALE 1/100 @ A2
DRAWN	CPB	DRAWING NUMBER
DATE	July 21	02
		REV B