




Concrete tile roof

Cream brick with red brick details

uPVC sliding sash windows

Render finish to extension

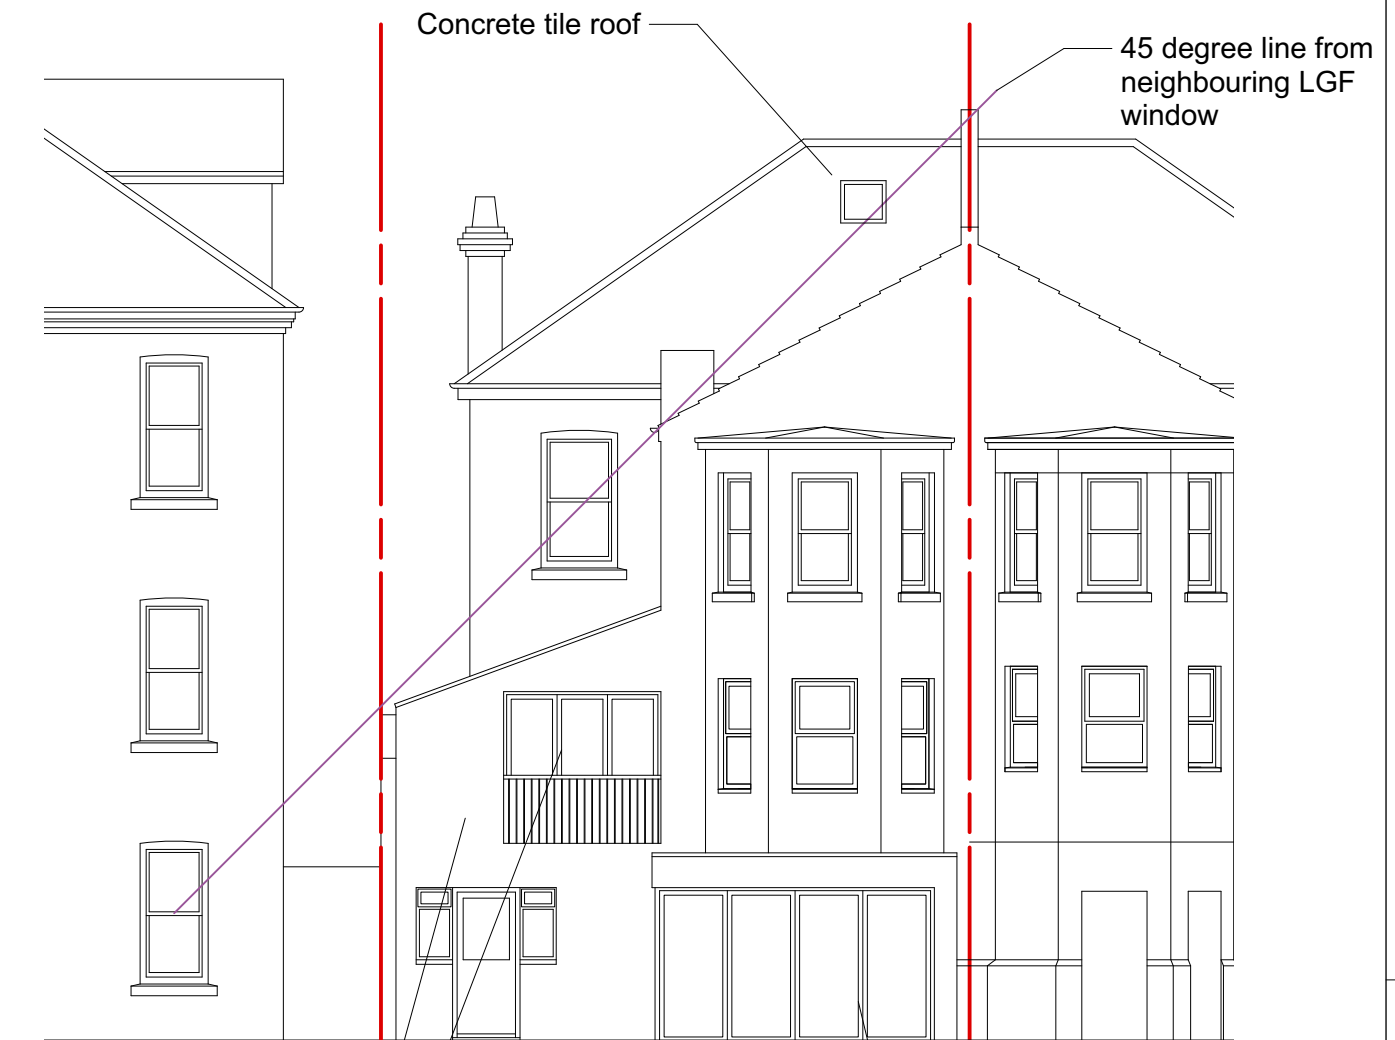

Concrete tile roof


45 degree line from neighbouring LGF window

Rear elevation painted render

glass doors with juliette balcony

Lower ground floor glass extension with flat roof and opening corner window

01 Proposed Street Elevation
Scale: 1:100

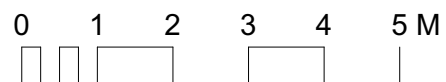

02 Proposed Garden Elevation
Scale: 1:100

© All information contained within this document remains copyright of Architecture Landscape Urbanism Ltd and shall not be reproduced without prior consent.

- (1) Do not scale from drawings - use written dimensions only.
- (2) All dimensions are in millimeters unless noted.
- (3) All dimensions shall be verified on site before proceeding with the work.
- (4) Architecture Landscape Urbanism Ltd shall be notified of any discrepancies.
- (5) Engineer to specify all structural information.

B	FNMA	11/01/2024	Planning Application
A	FNMA	18/12/2023	Planning App

mail | fergus@archlandurb.co.uk

tel | 07975660833

post | 17 Barrington Close
Oxford OX3 7AX

web | www.archlandurb.com

Client
P Simpson, R Adcock

Project Title 28 Wilbury Avenue, Hove BN3 6HS		
Drawn Date 17/01/2024	Drawn FNMA	Checked FNMA
Scale 1:100	Status PLANNING	

Drawing Title Proposed Street and Garden Elevations	
Drawing No. ALU218 121	Revision B