



Basement Plan as existing

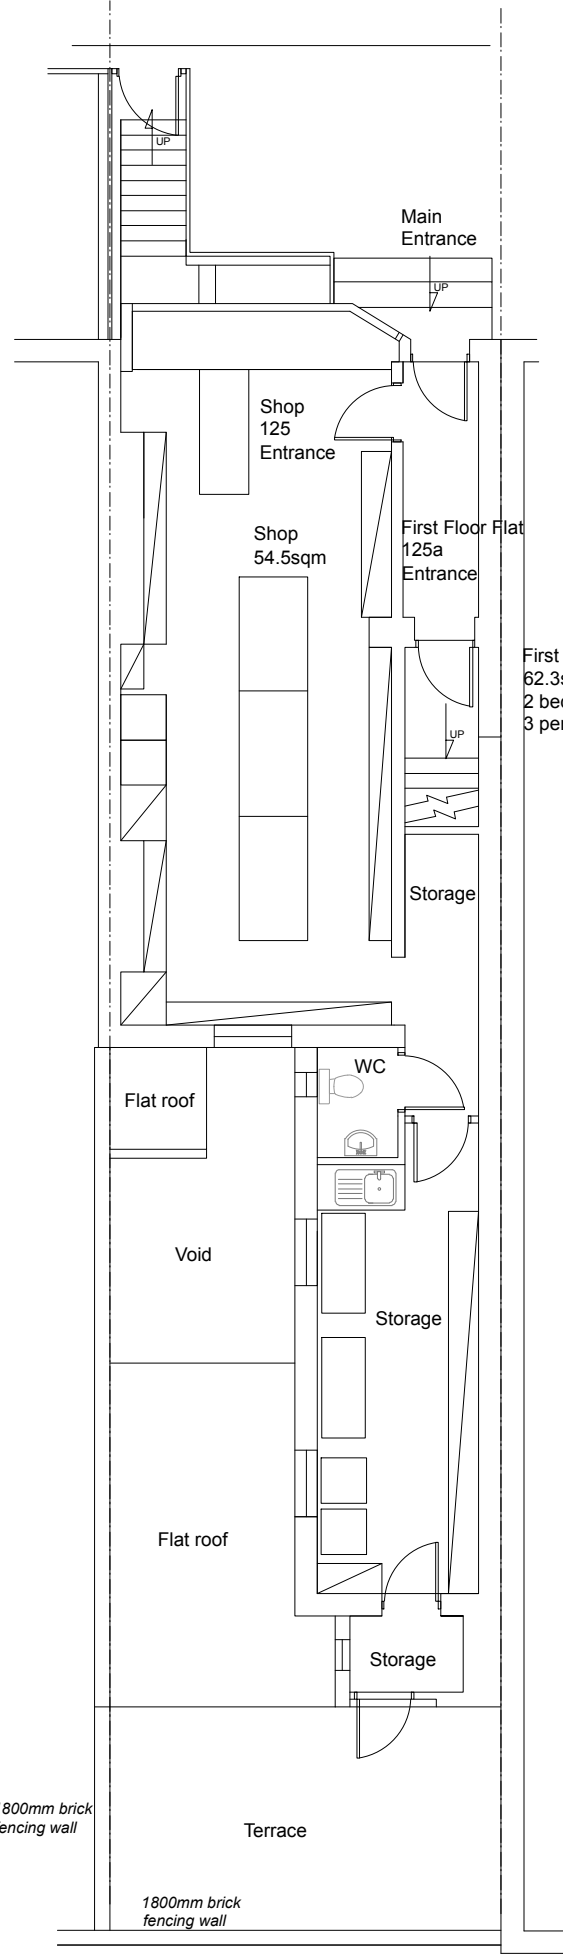


Ground Floor Plan as existing

Access to Melbourne Street

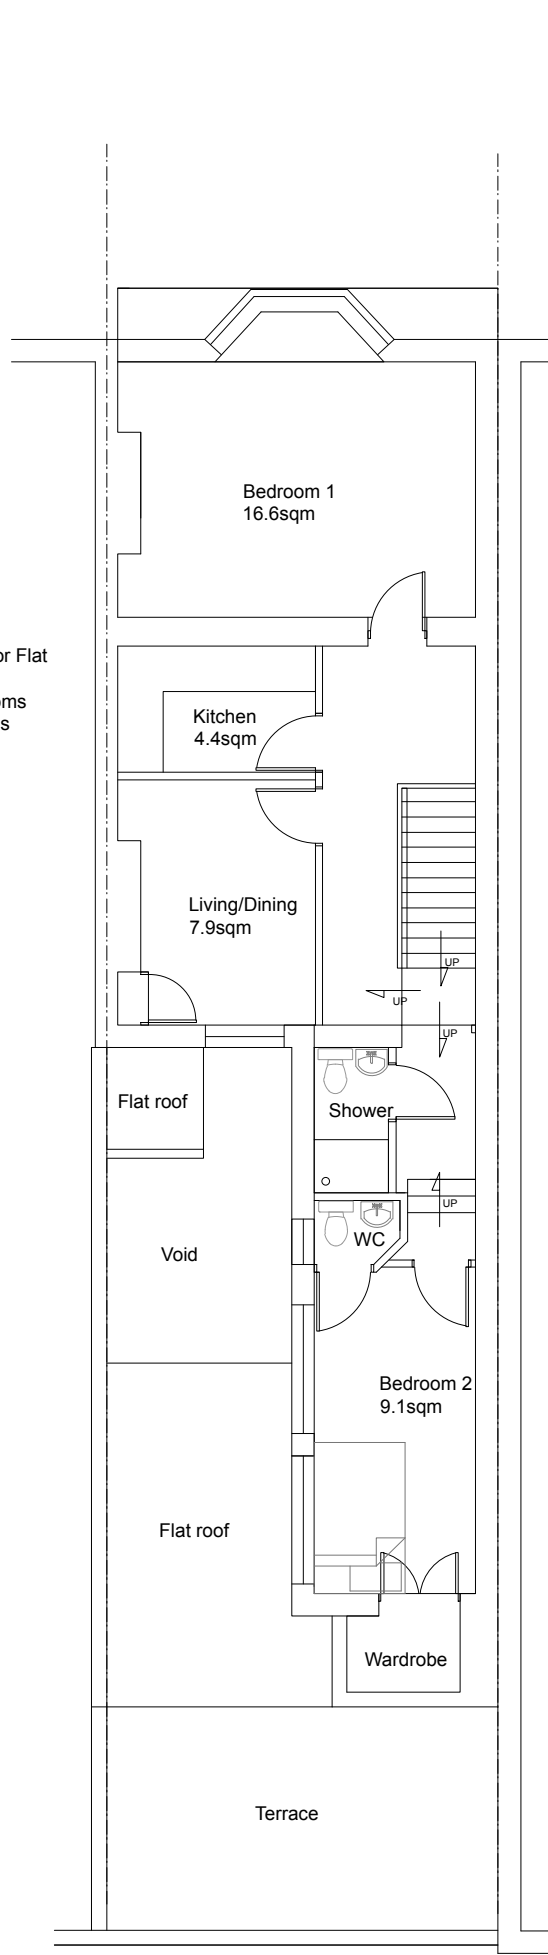

First Floor Plan as existing

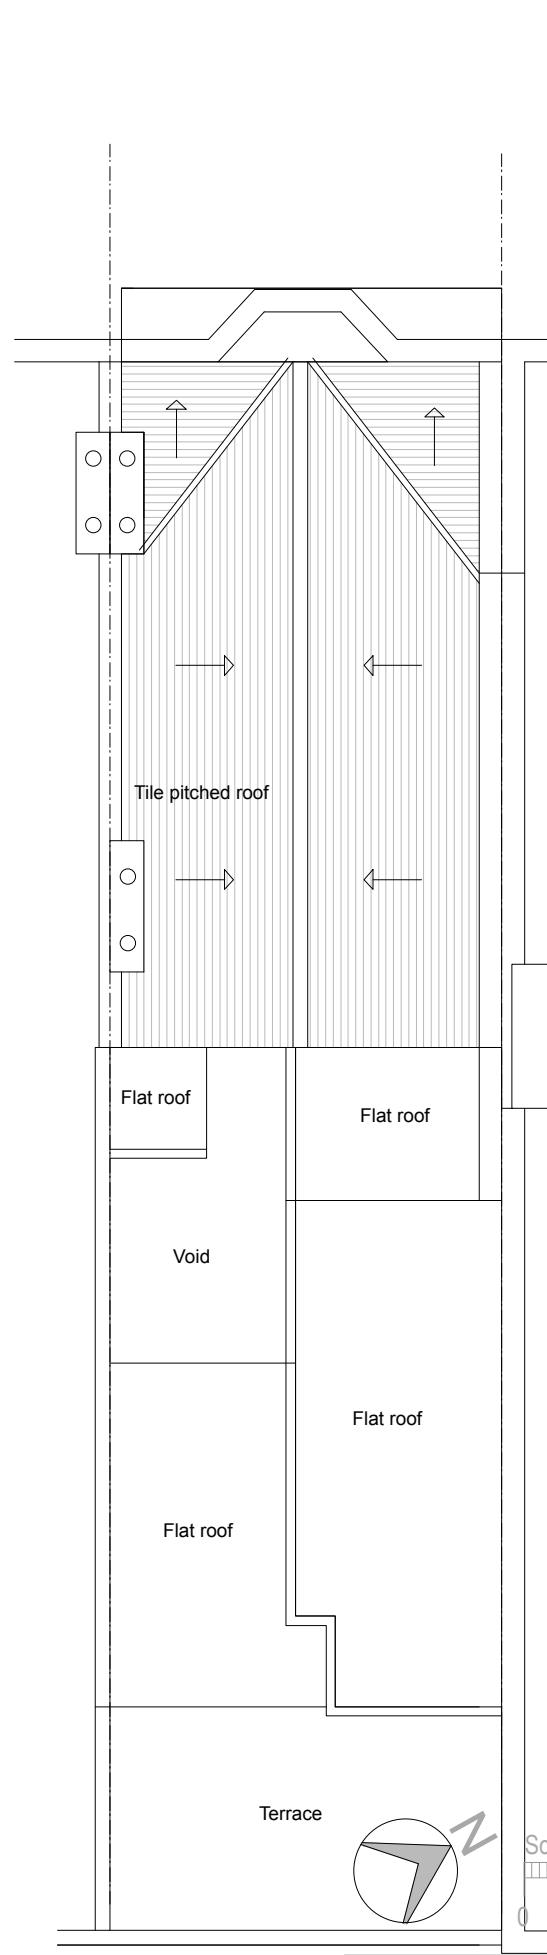

Roof Plan as existing



Mocatta House
 Trafalgar Square
 Brighton, BN1 4DU
 United Kingdom

T +44 (0)1273 443845
 E info@wangdaoarch.com
 W www.wangdaoarch.com

CLIENT
 Mr Wang

This drawing is for Planning Permission purpose only.
 All dimensions to be confirmed on site.

© This drawing is the sole copyright of Wang Dao Architecture Ltd.

Any discrepancies between this drawing & other information shall be reported to the Architect. MODIFICATIONS to be made solely on ORIGINAL MAGNETIC MEDIA.

PROJECT
 125 Lewes Road
 Brighton
 BN2 3LG

TITLE
 Rear and loft extensions
 Plans as existing

STATUS
 Planning
 DATE January 2024
 DRAWN BY Edward
 DRAWING NUMBER 2401 PL 02
 CTB file: XREF'S:

SCALE @ A3
 1:100
 REVIEWED BY
 LScale: 10m

