




South West Elevation as Proposed

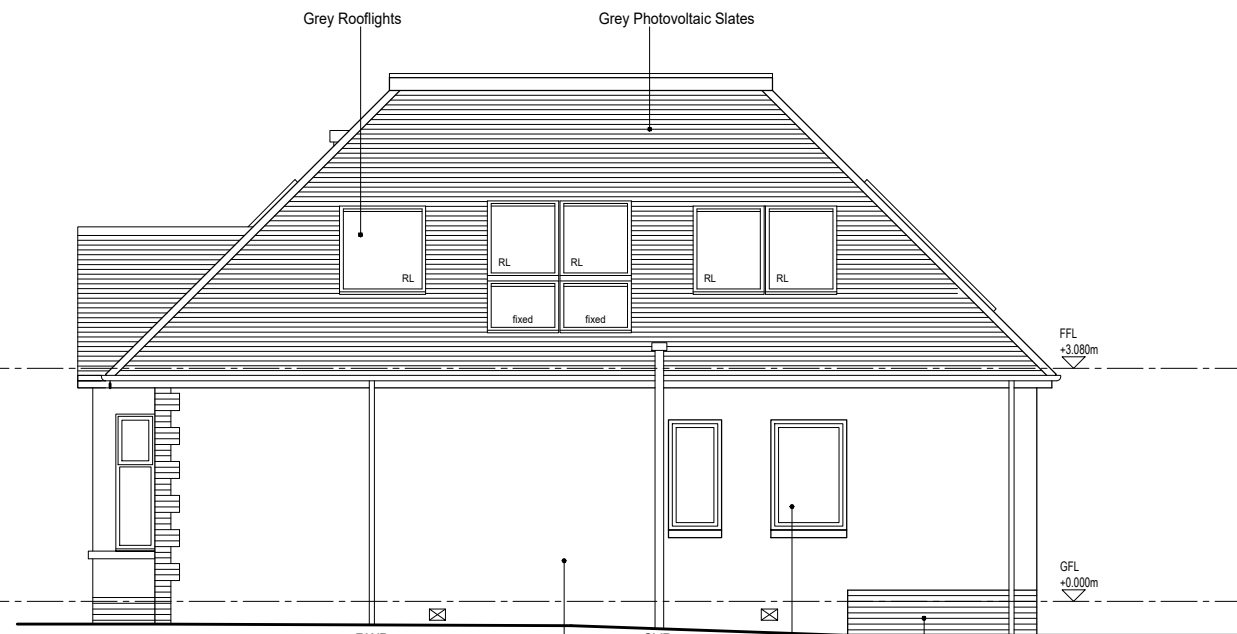


South East Elevation as Proposed

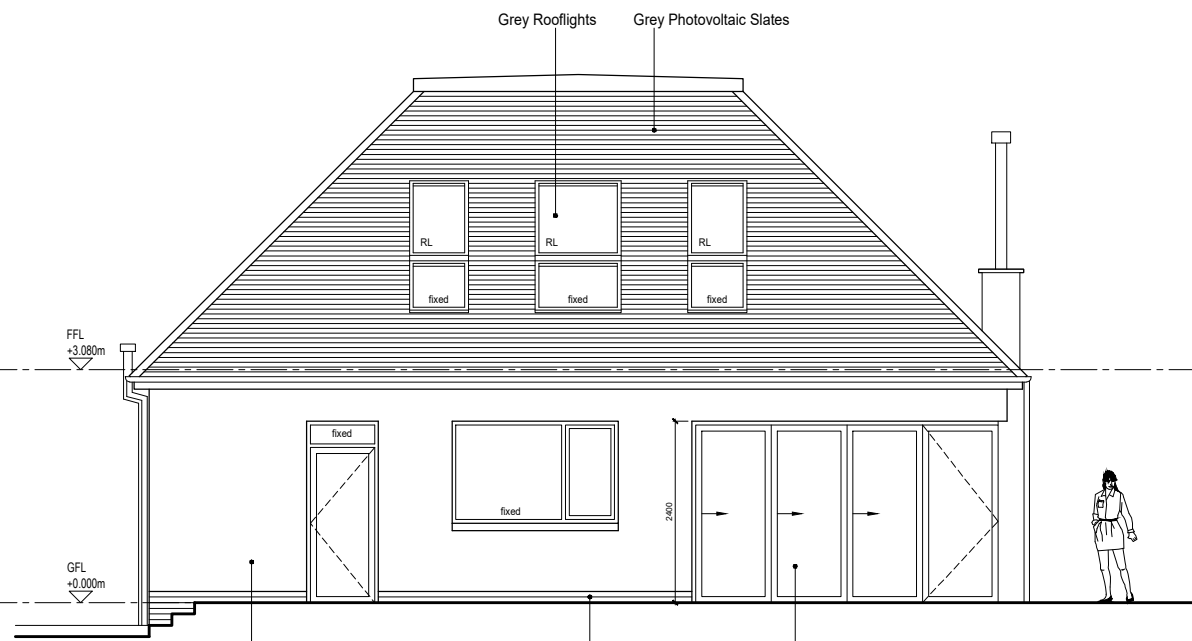

North East Elevation as Proposed

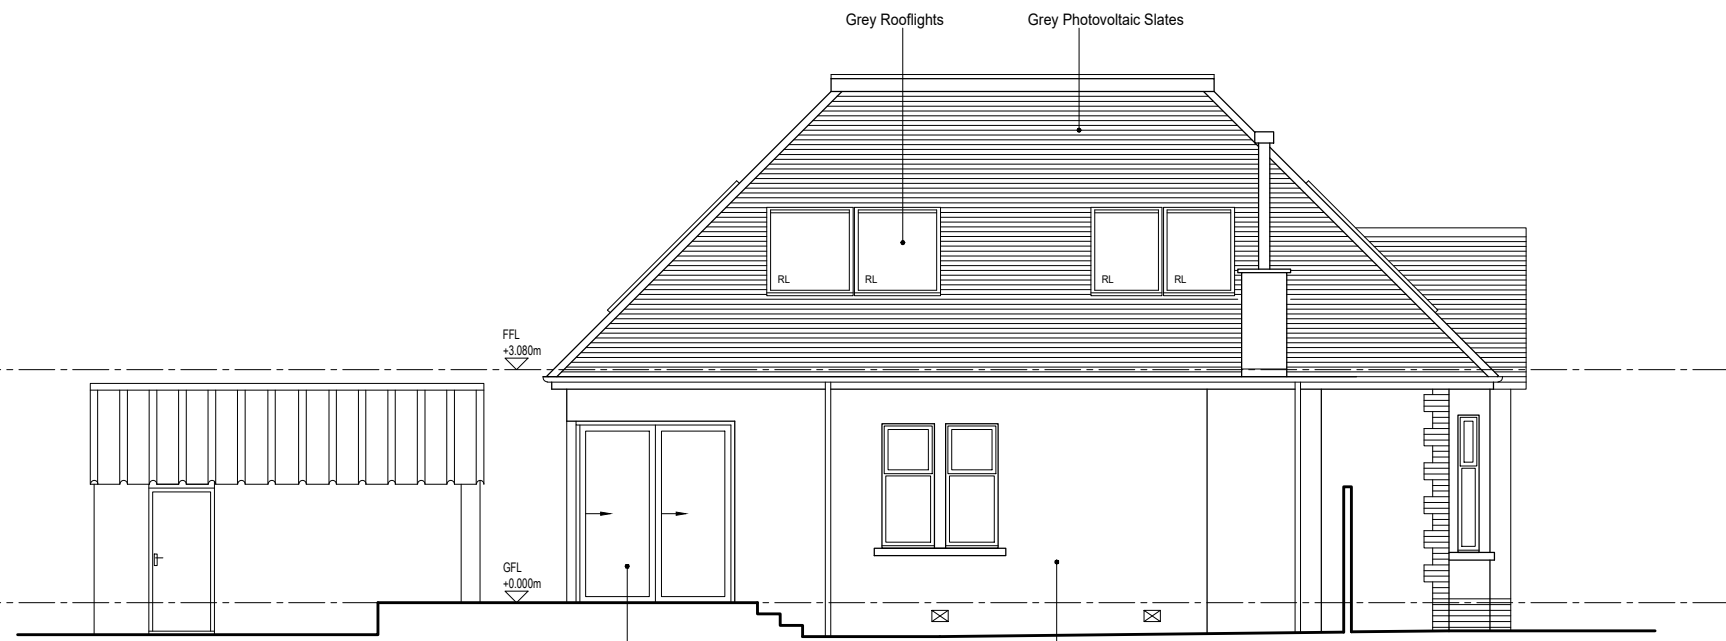

North West Elevation as Proposed

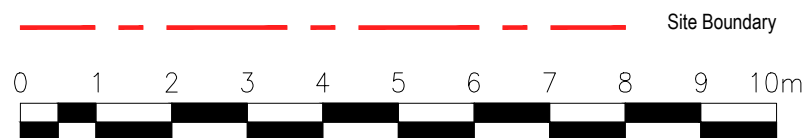

rev	description	date	drawn	project	status	cooganarchitects		
				Extension and Alterations to 23 Beaufort Drive, Kirkintilloch, G66 1AX	planning	The Whisky Bond, 2 Dawson Road, Glasgow, G4 9SS t: 0141 374 0392		
				title Elevations as Proposed	job number 770	drawing 331	revision .	e: info@cooganarchitects.com
				client Mr & Mrs Munro	scale 1:100 @ A3	date 12.02.24	drawn ic	www.cooganarchitects.com
				Do not scale. Use figured dimensions only. Any discrepancies to be reported to the Architect. © cooganarchitects				