


Do not scale. Use figured dimensions only. Any discrepancies to be reported to the Architect.
© cooganarchitects

rev	description	date	drawn
.	.	.	.

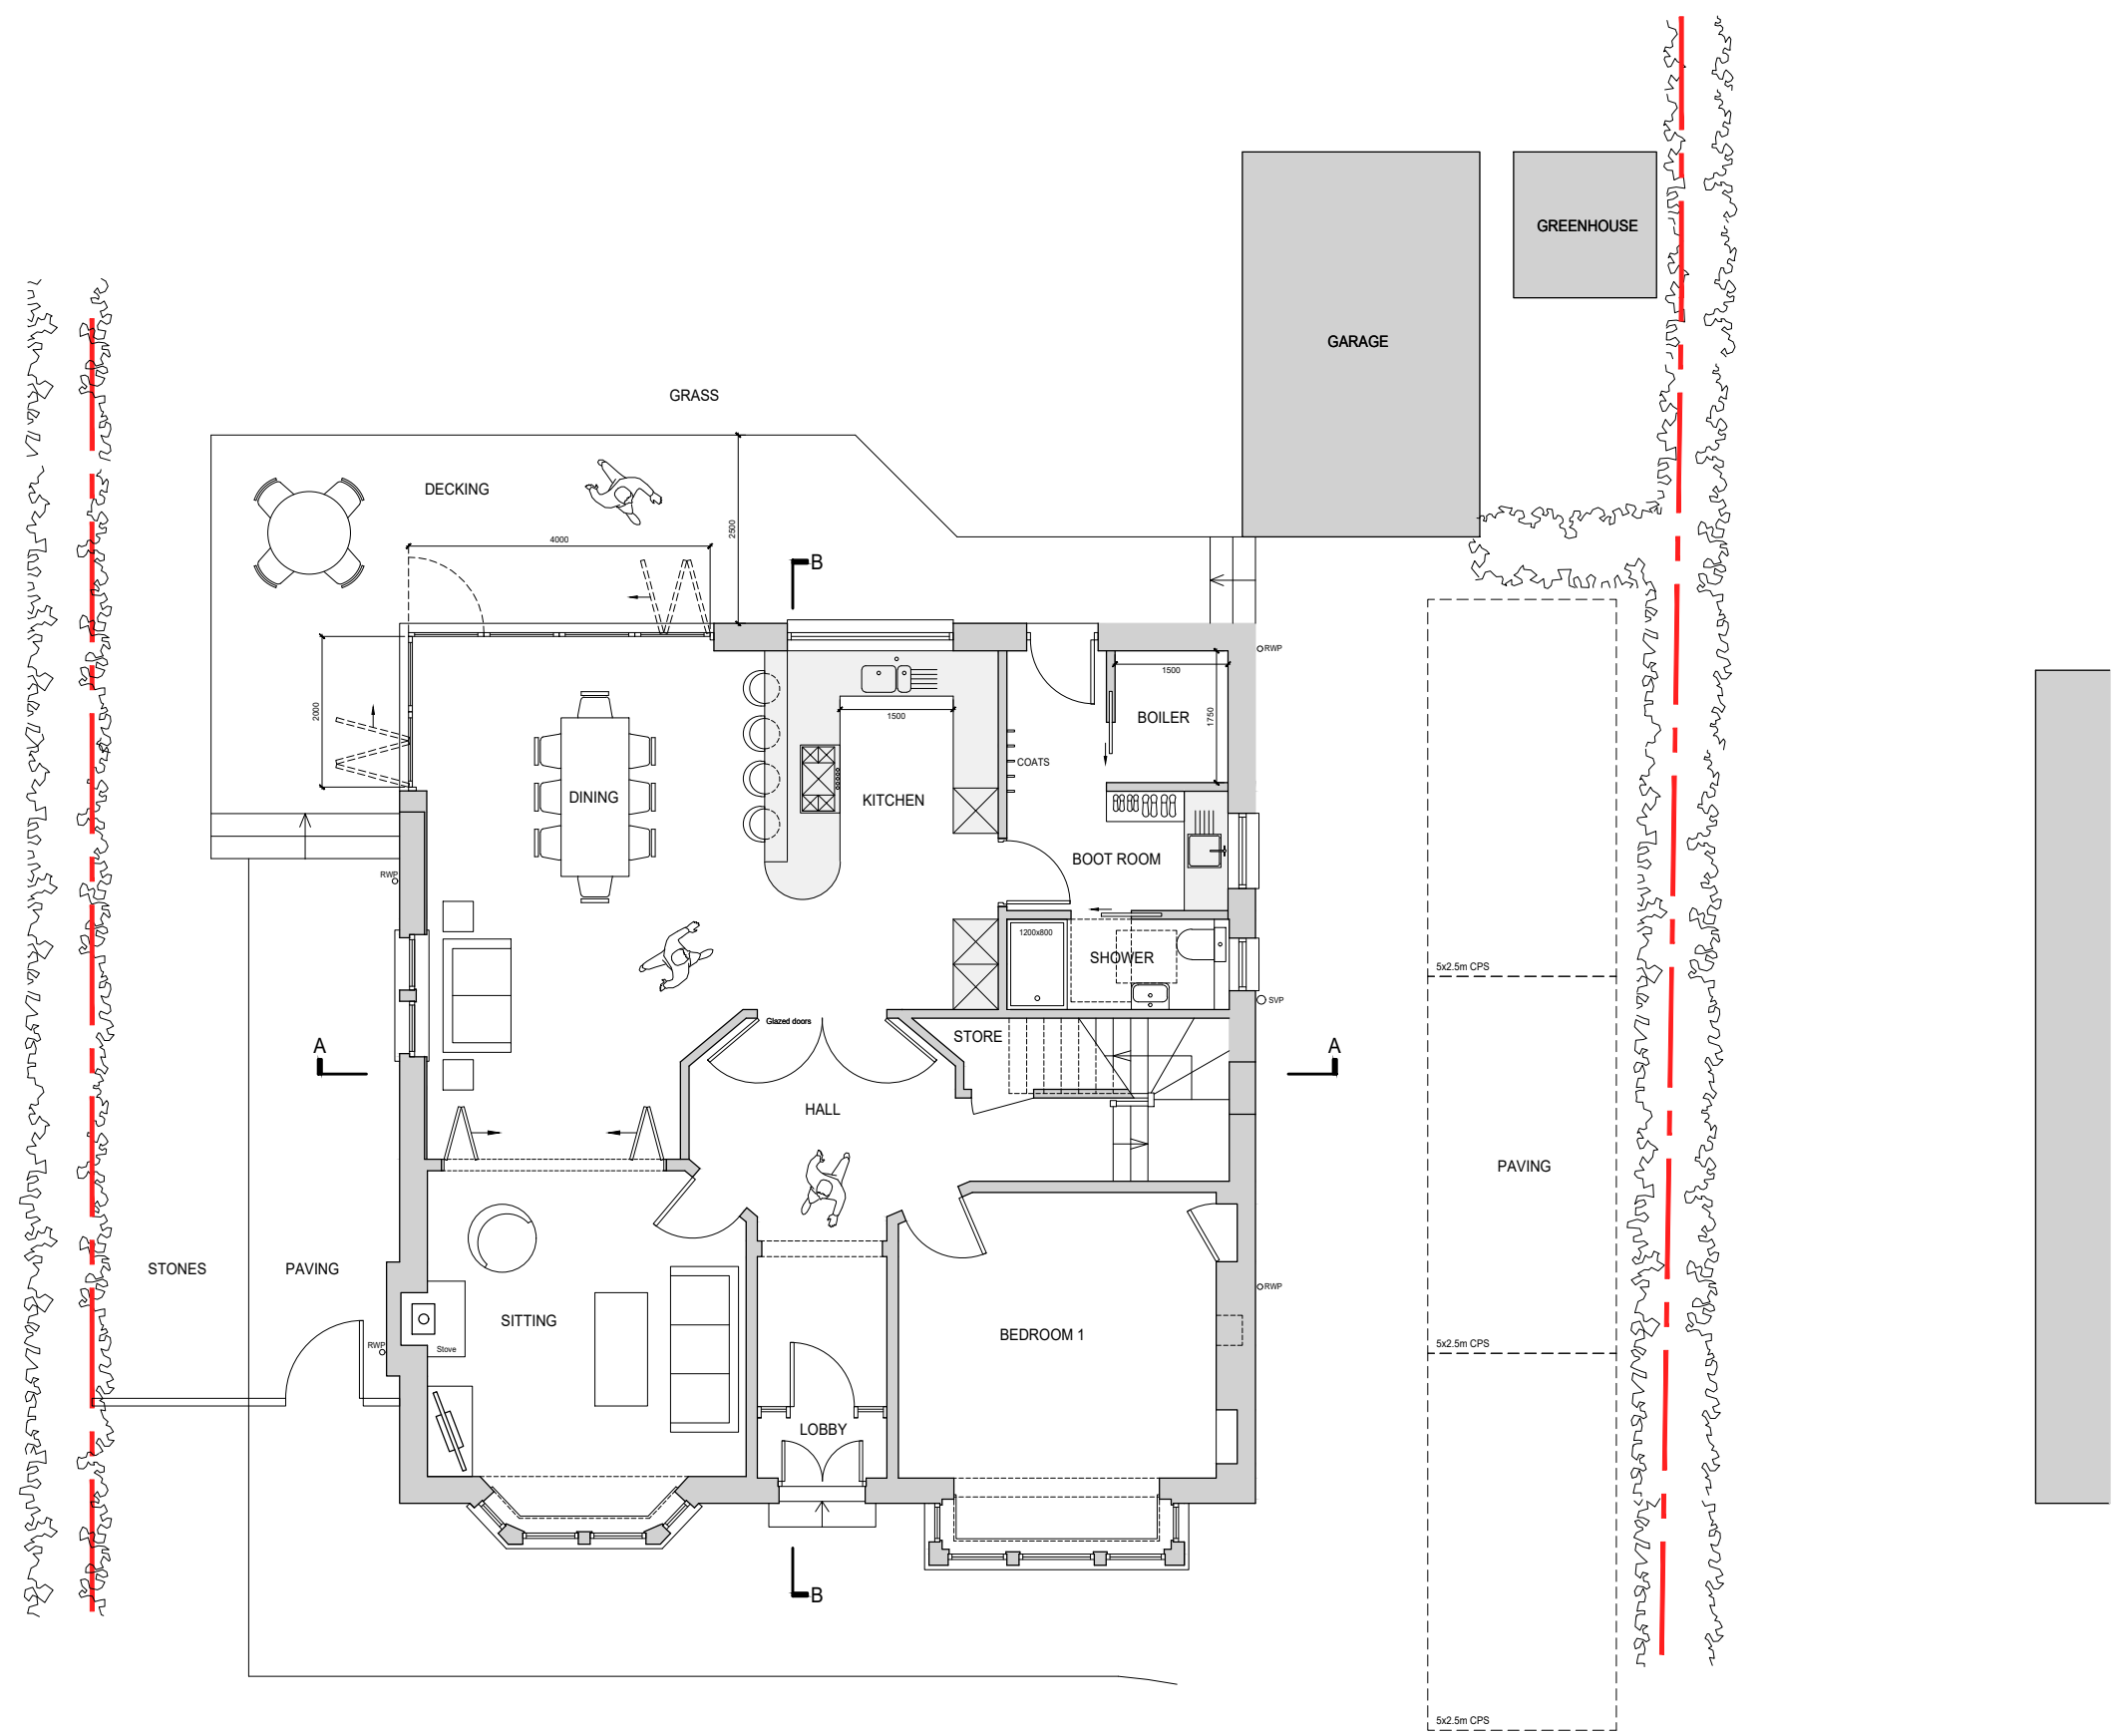

status planning	job number 770	drawing 242	rev. .
	scale 1:100 @ A3	date 12.02.24	drawn ic
project Extension and Alterations to, 23 Beaufort Drive, Kirkintilloch, G66 1AX			
title Ground Floor Plan as Proposed			
client Mr & Mrs Munro			
The Whisky Bond, 2 Dawson Road, Glasgow, G4 9SS t: 0141 374 0392 e: info@cooganarchitects.com www.cooganarchitects.com			

