





Rear Elevation



Rear Elevation

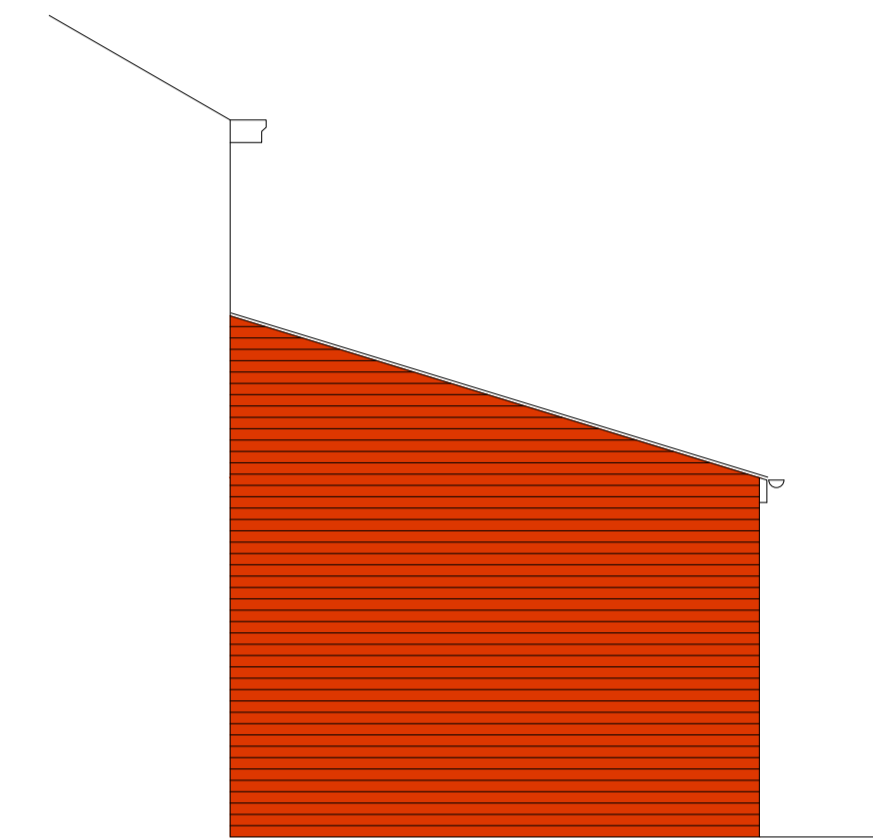


Garden Elevation

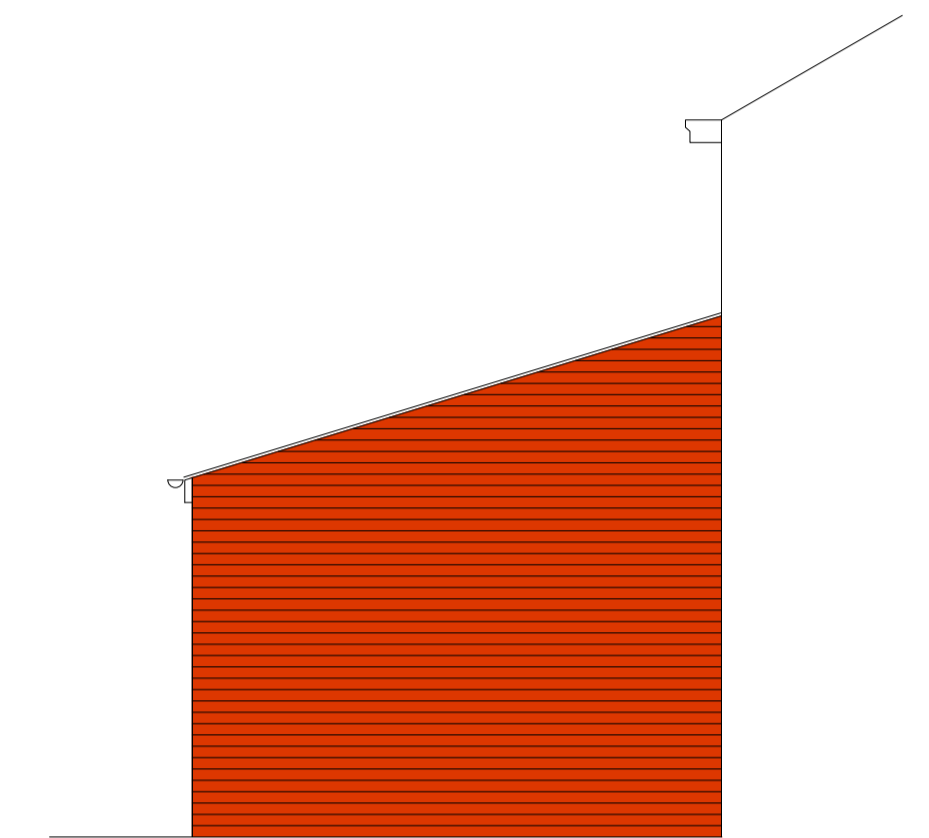

Side Elevation


WALLS - to be facing Brickwork to match existing dwelling
 ROOF - to be Concrete roof tiles to match existing dwelling
 DOORS/WINDOWS - to be White UPVC to match existing dwelling

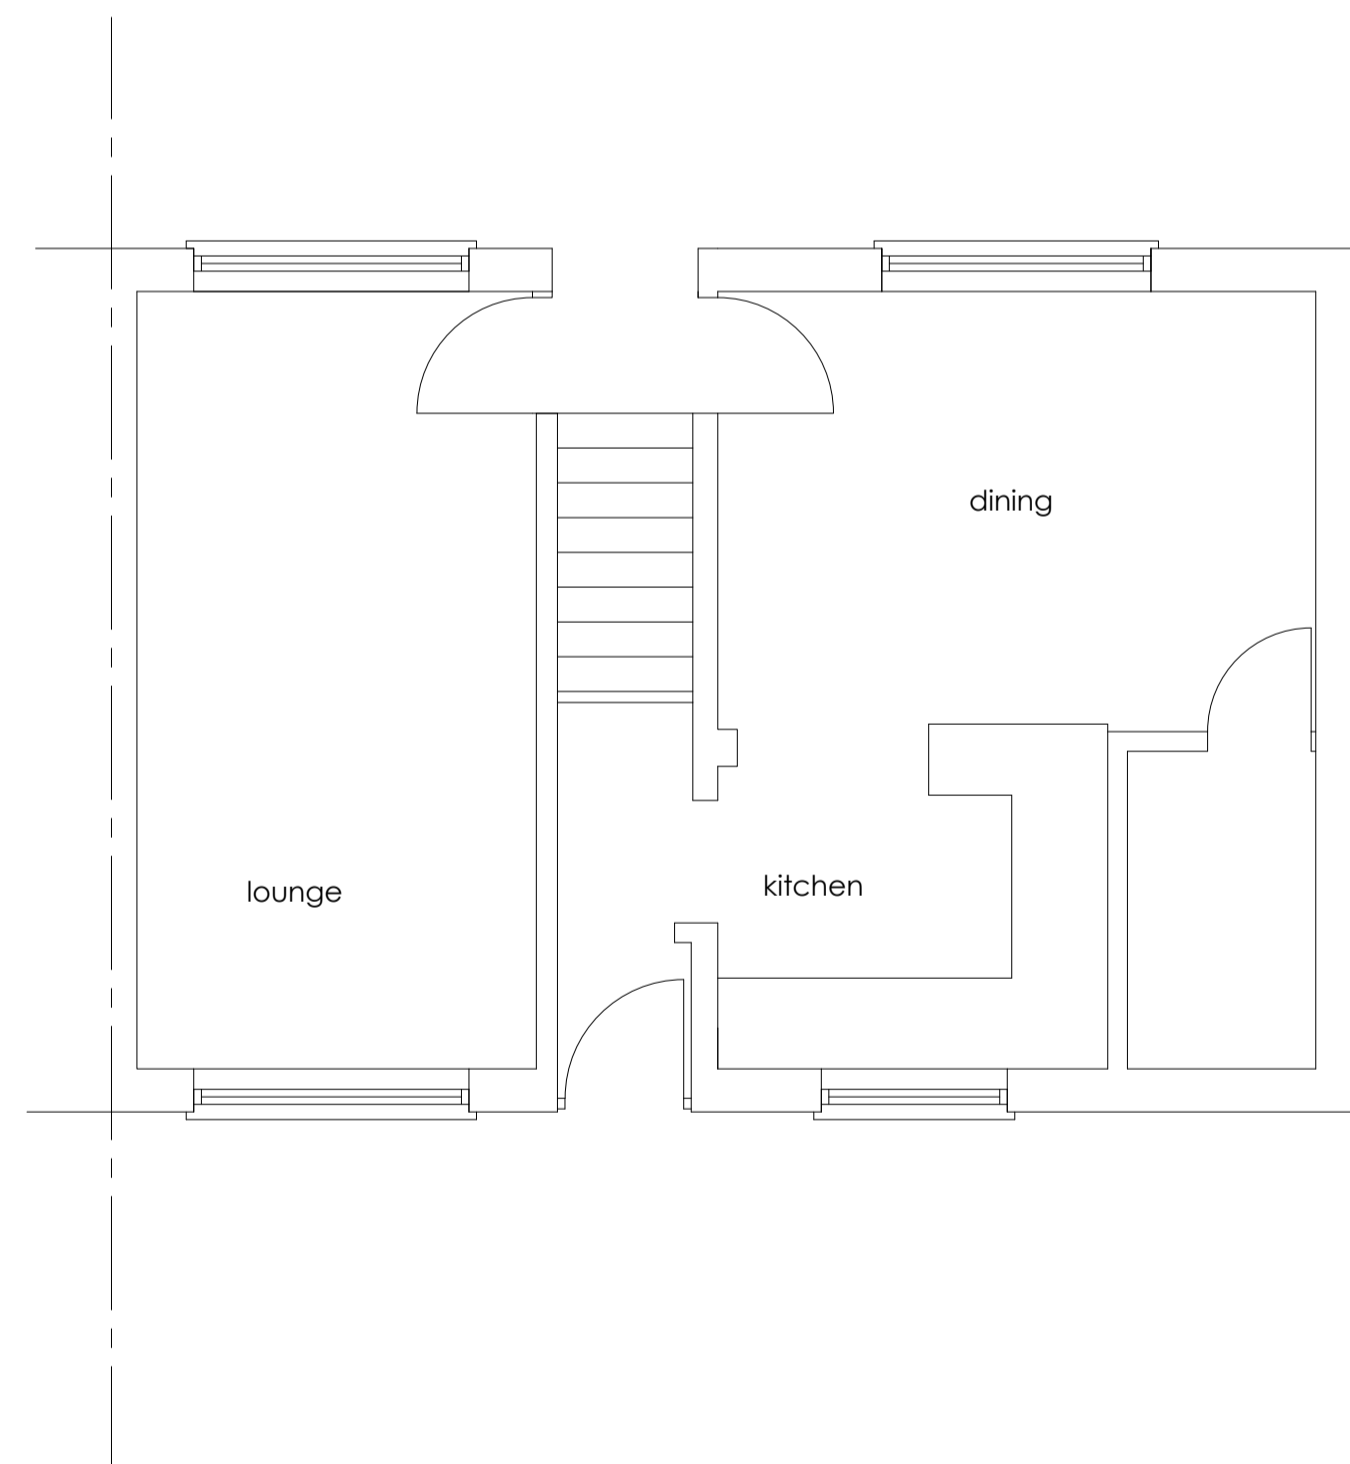

Ground floor Plan



AS EXISTING

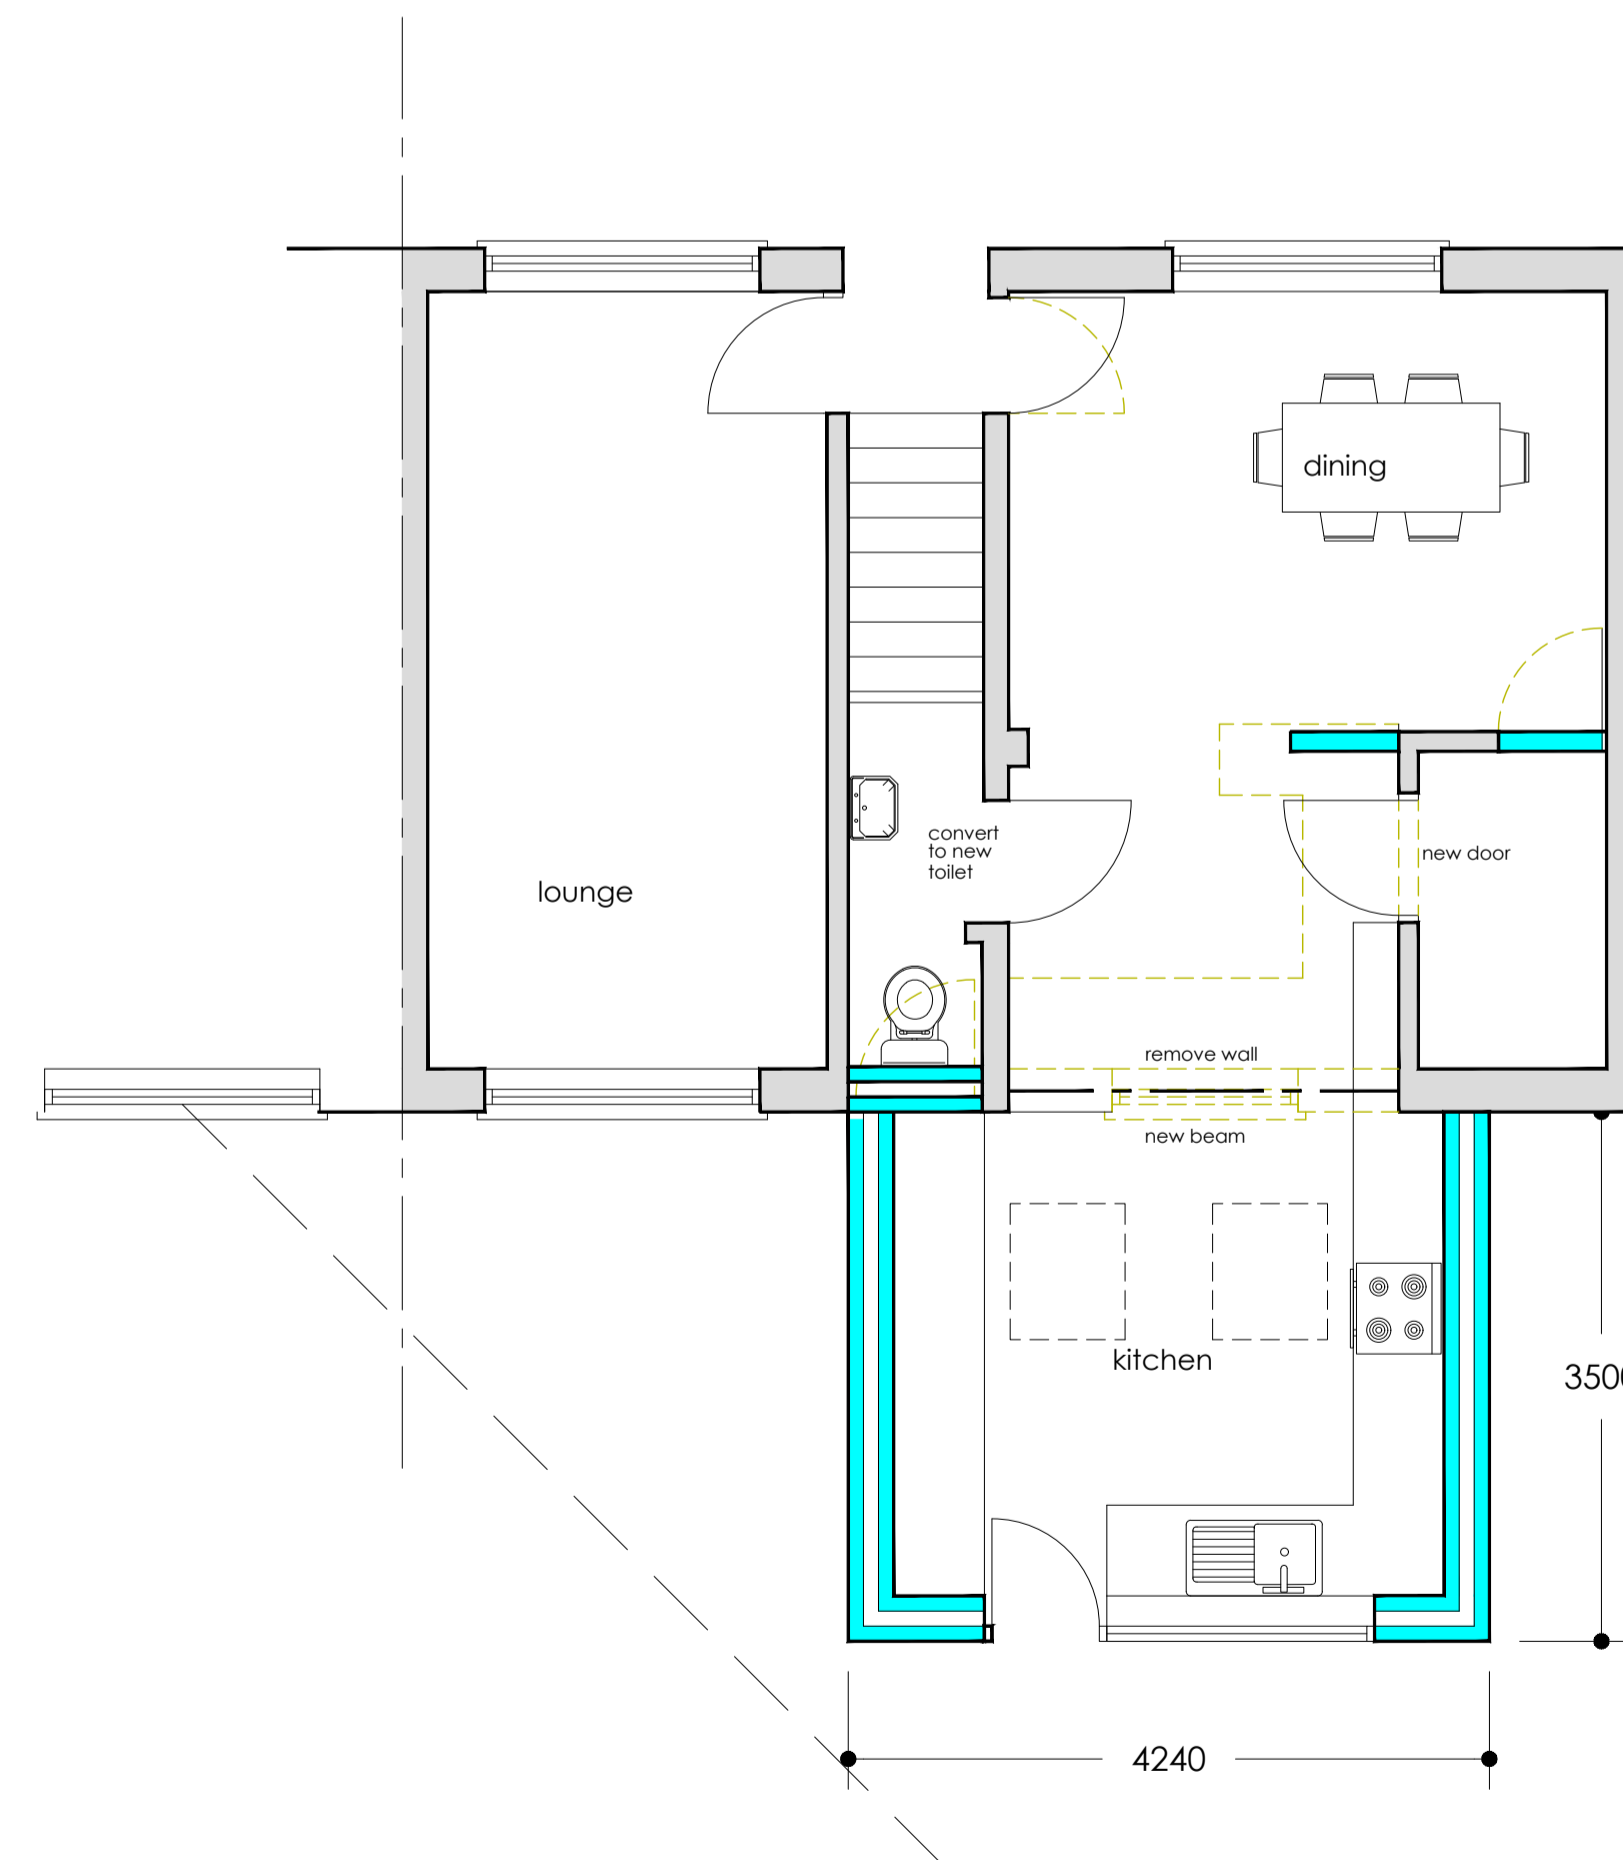

Ground floor Plan



AS PROPOSED

PLANNING

Rev No	Amendment	Date
JAYGAR ARCHITECTURAL DESIGN 87, Kingsley Road, Bishop's Tachbrook Warwickshire CV33 9JZ Telephone 01226 882842 Mobile No 07759 012918		
Project	88 Kingsley Road Bishops Tachbrook CV33 9RY	
Project	Proposed extension	
drawing Title	Scheme Proposal	
Project No	2024-P02-	
Scale	1:50 @A1	
Date	February 2024	
Drawn By	c.s.c.y.	
Drawing No	PL01	