


Rear Elevation




Rear Elevation

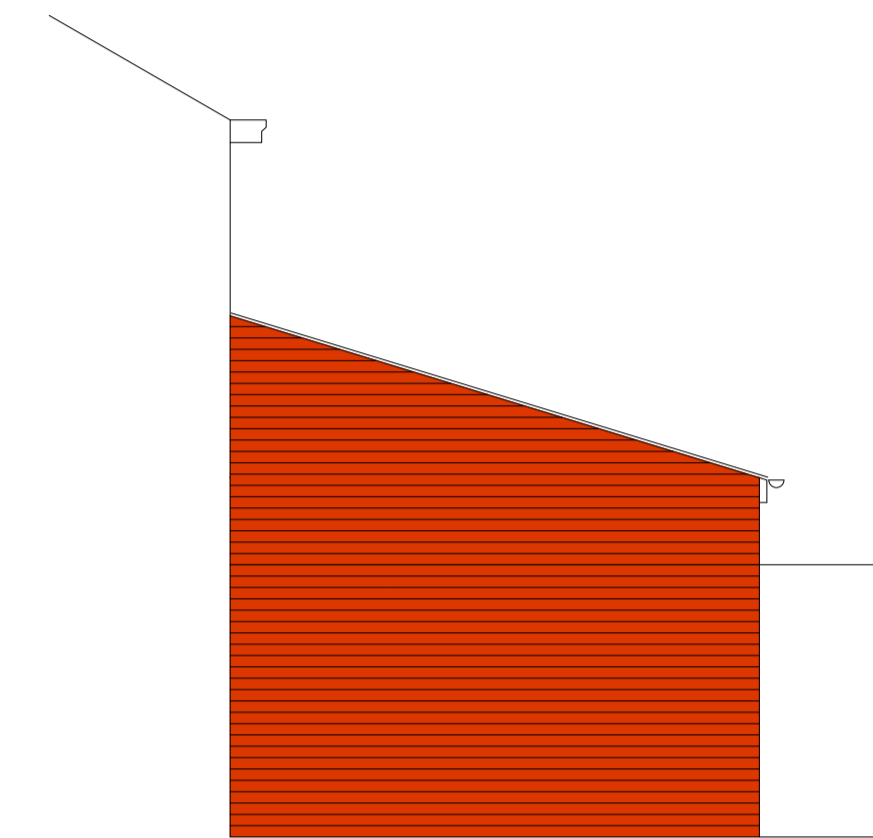

Garden Elevation


WALLS - to be facing Brickwork to match existing dwelling  
 ROOF - to be Concrete roof tiles to match existing dwelling  
 DOORS/WINDOWS - to be White UPVC to match existing dwelling

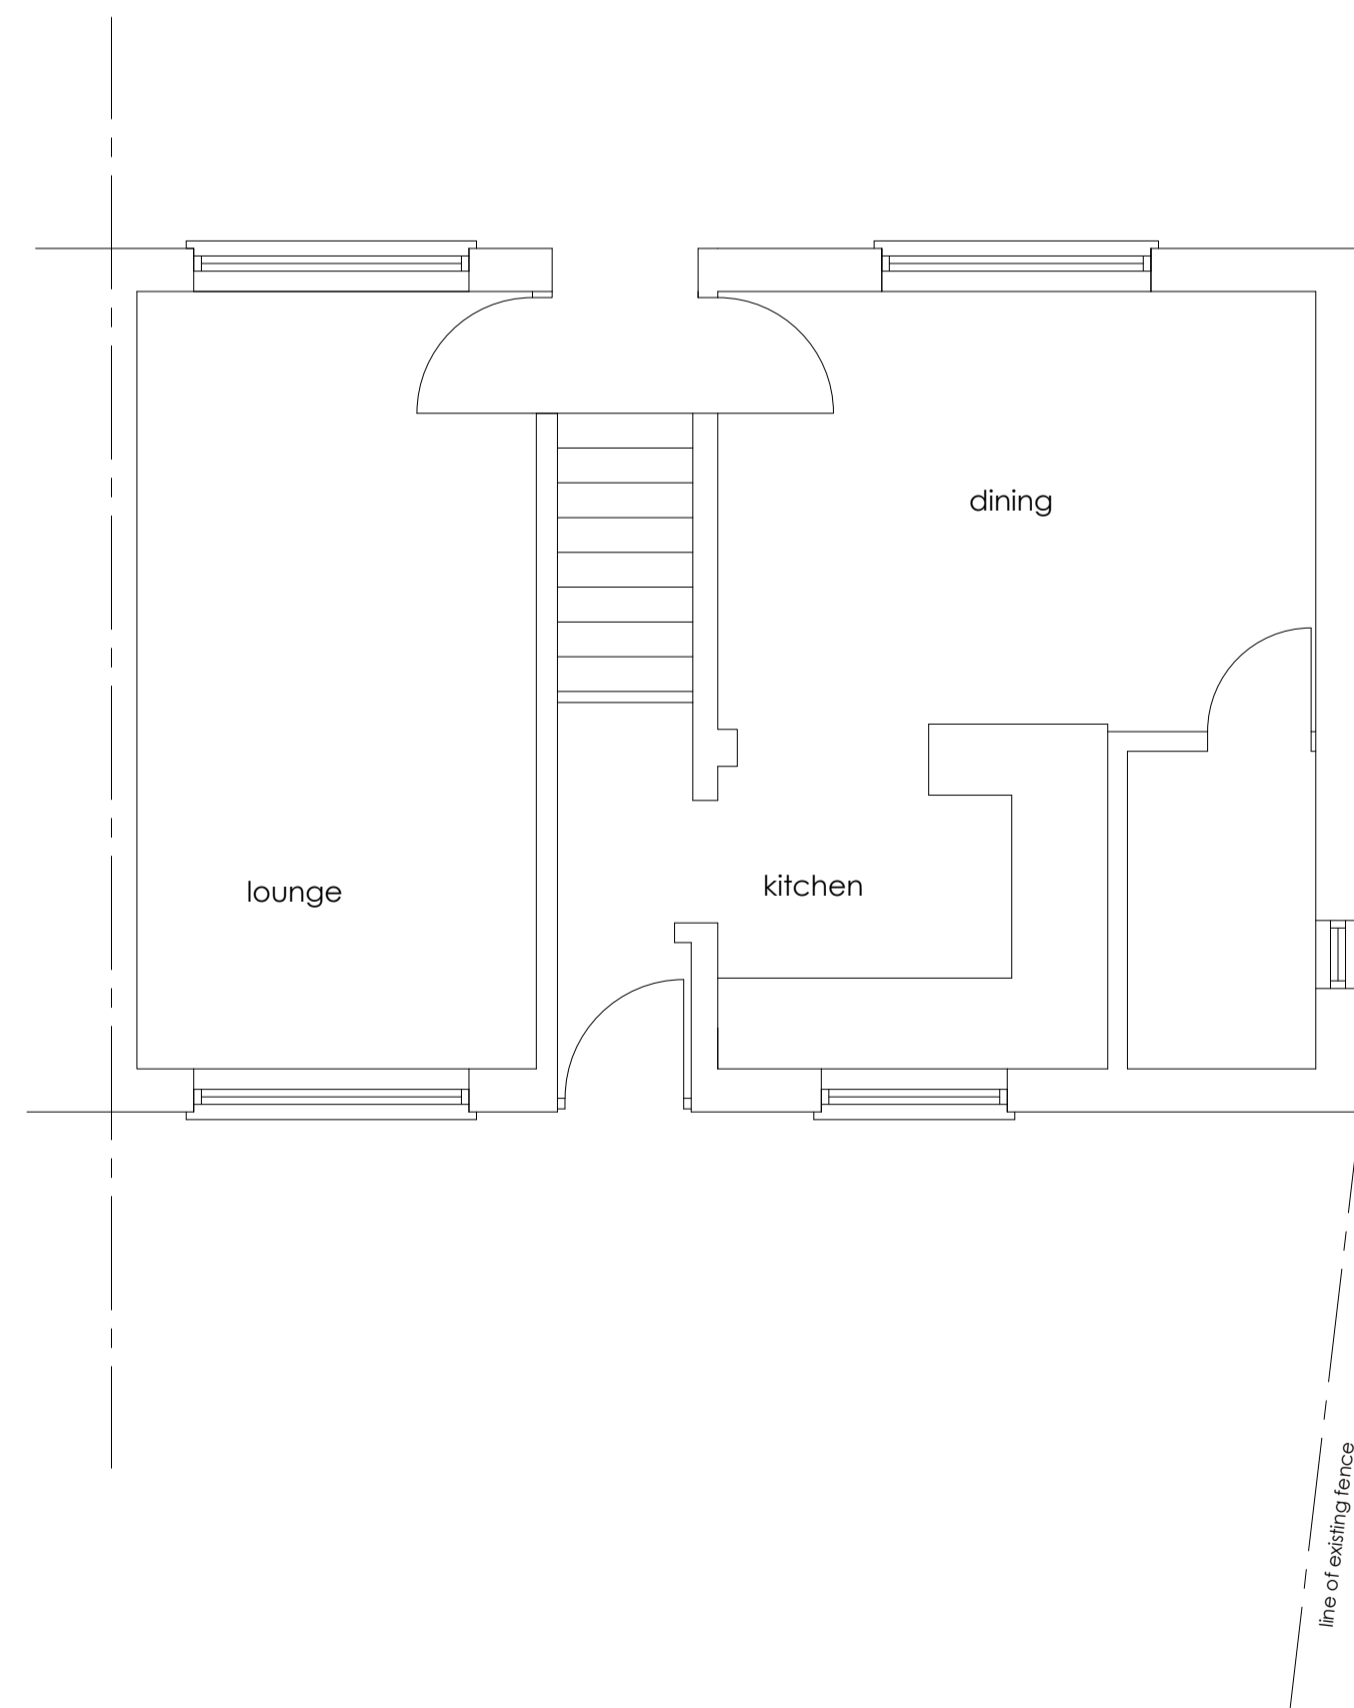

Ground floor Plan




AS EXISTING

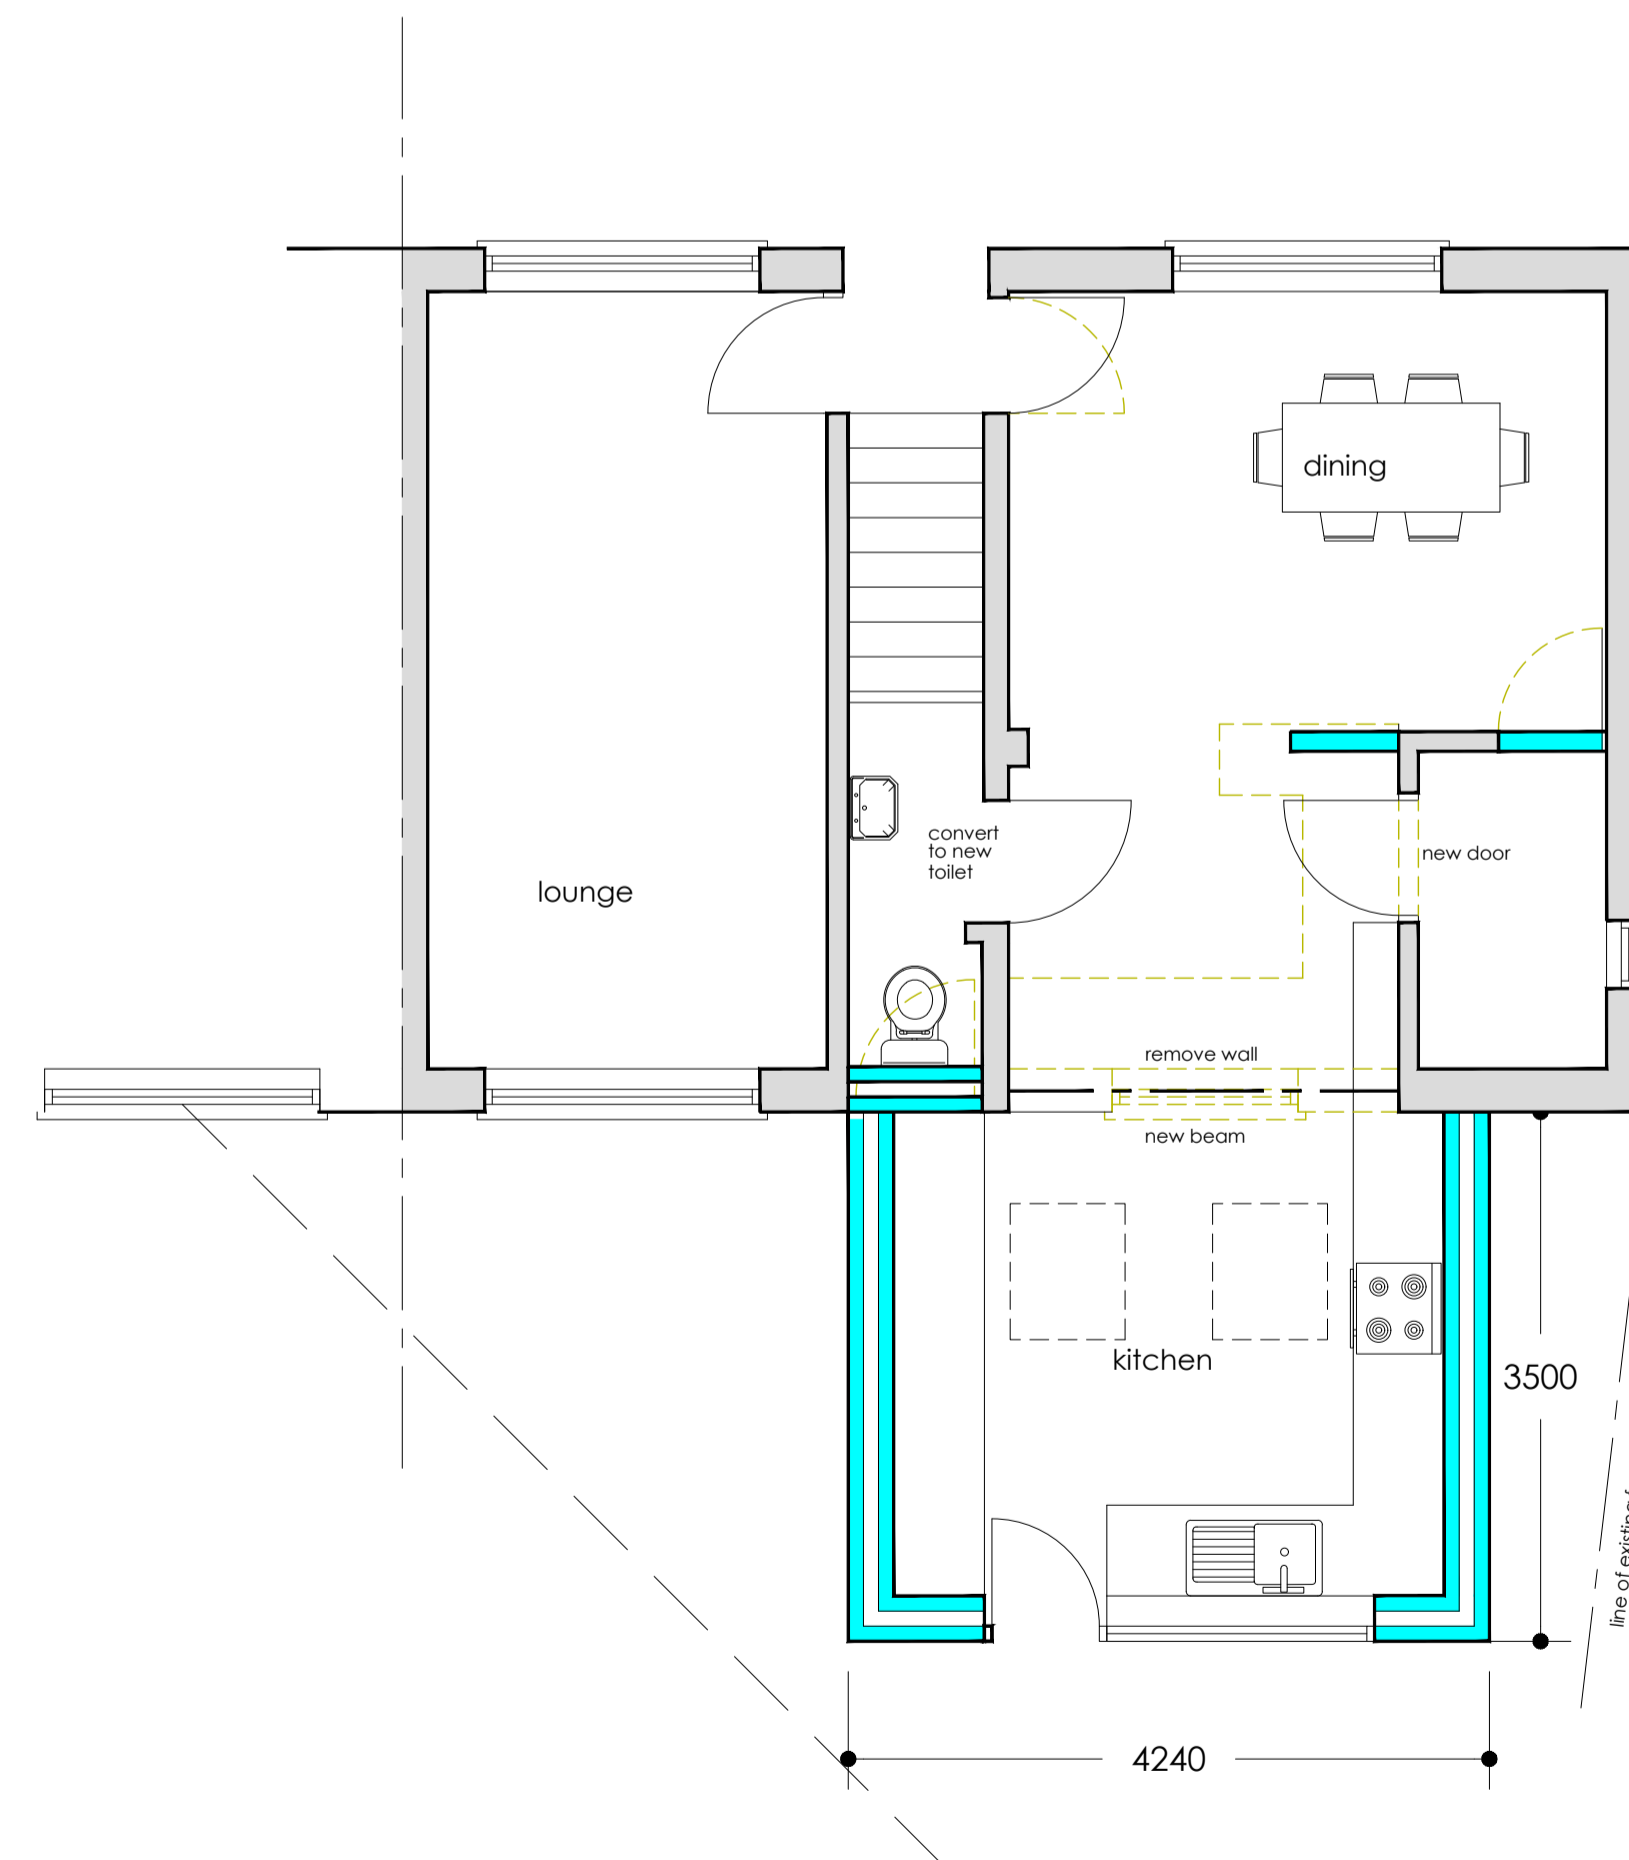

Ground floor Plan



AS PROPOSED

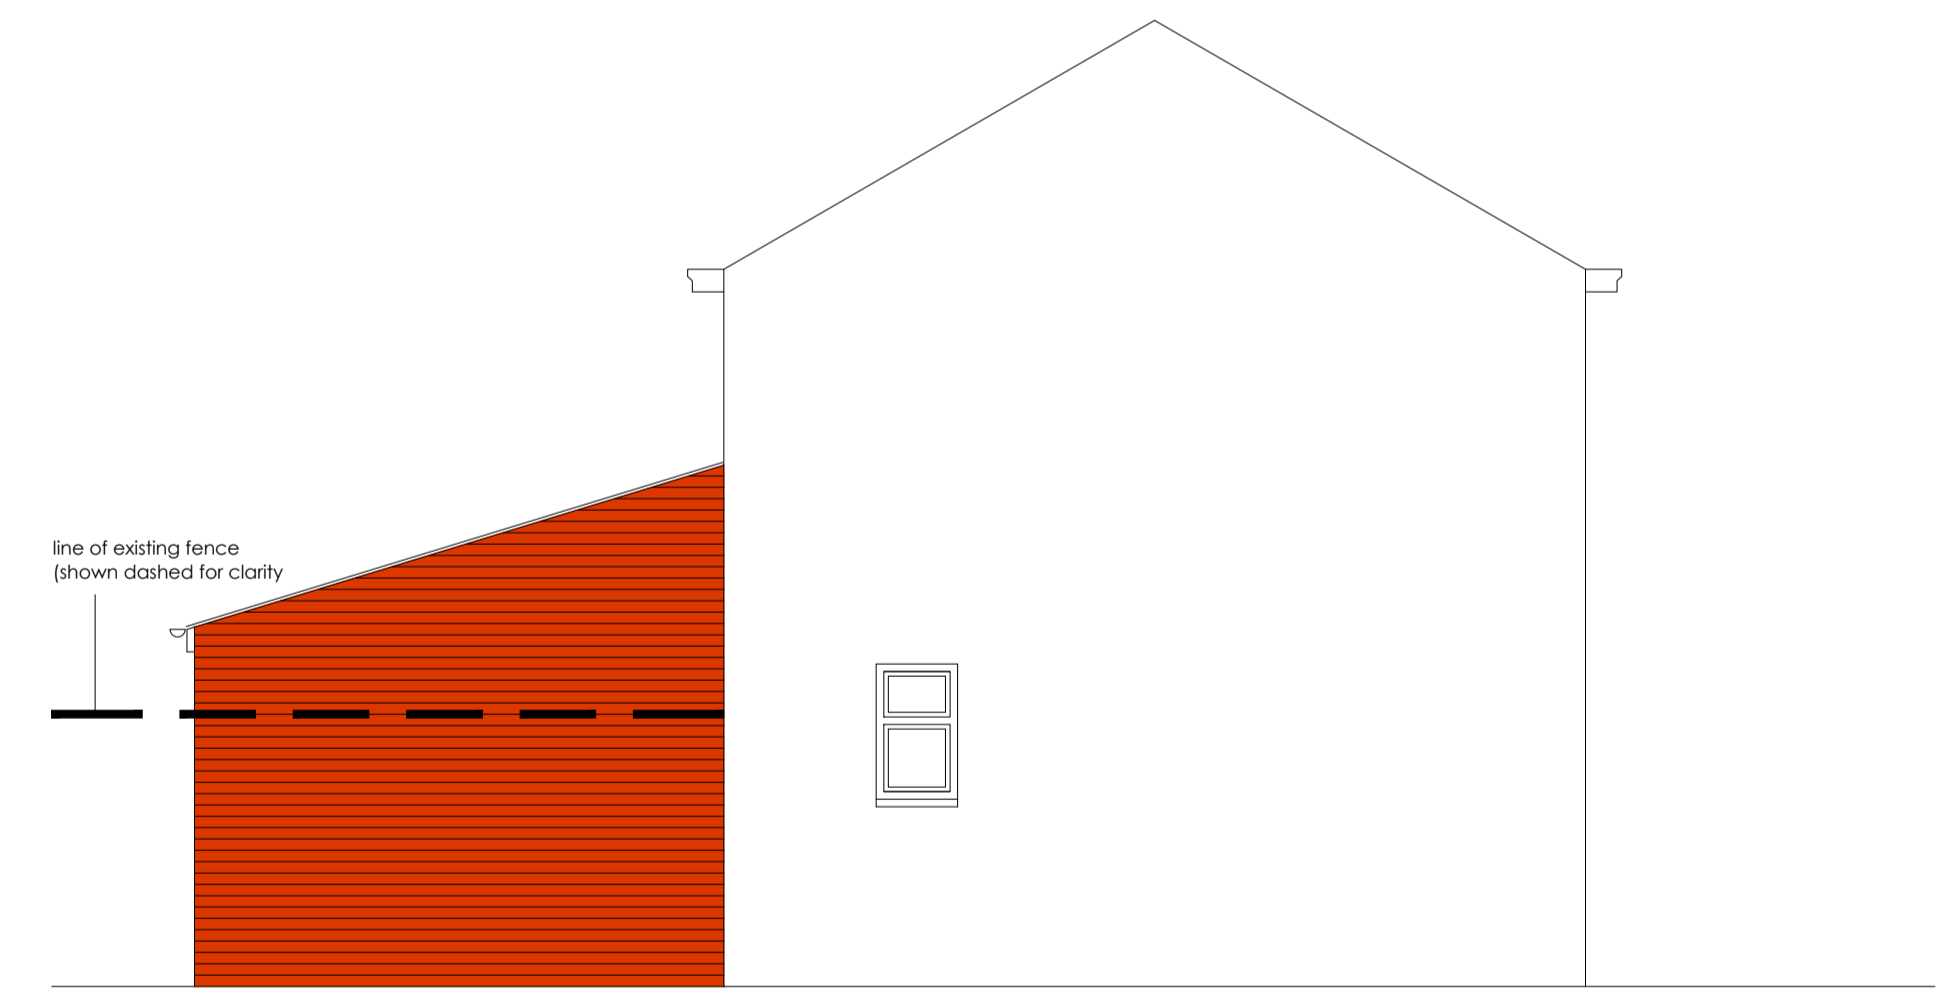

Side Elevation to No 90

A Full side elevation to No 90 added 15-02-24  
 Rev No | Amendment | Date

**JAYGAR ARCHITECTURAL DESIGN**  
 87, Kingsley Road,  
 Bishops Tachbrook  
 Warwickshire  
 CV33 9JZ  
 Telephone 01226 882842  
 Mobile No 07759 012918

Project	88 Kingsley Road Bishops Tachbrook CV33 9RY
Project	Proposed extension
drawing Title	Scheme Proposal
Project No	2024-P02-
Scale	1:50 @A1
Date	February 2024
Drawn By	csj
Drawing No	PL01A

**PLANNING**