




EXISTING SIDE ELEVATION

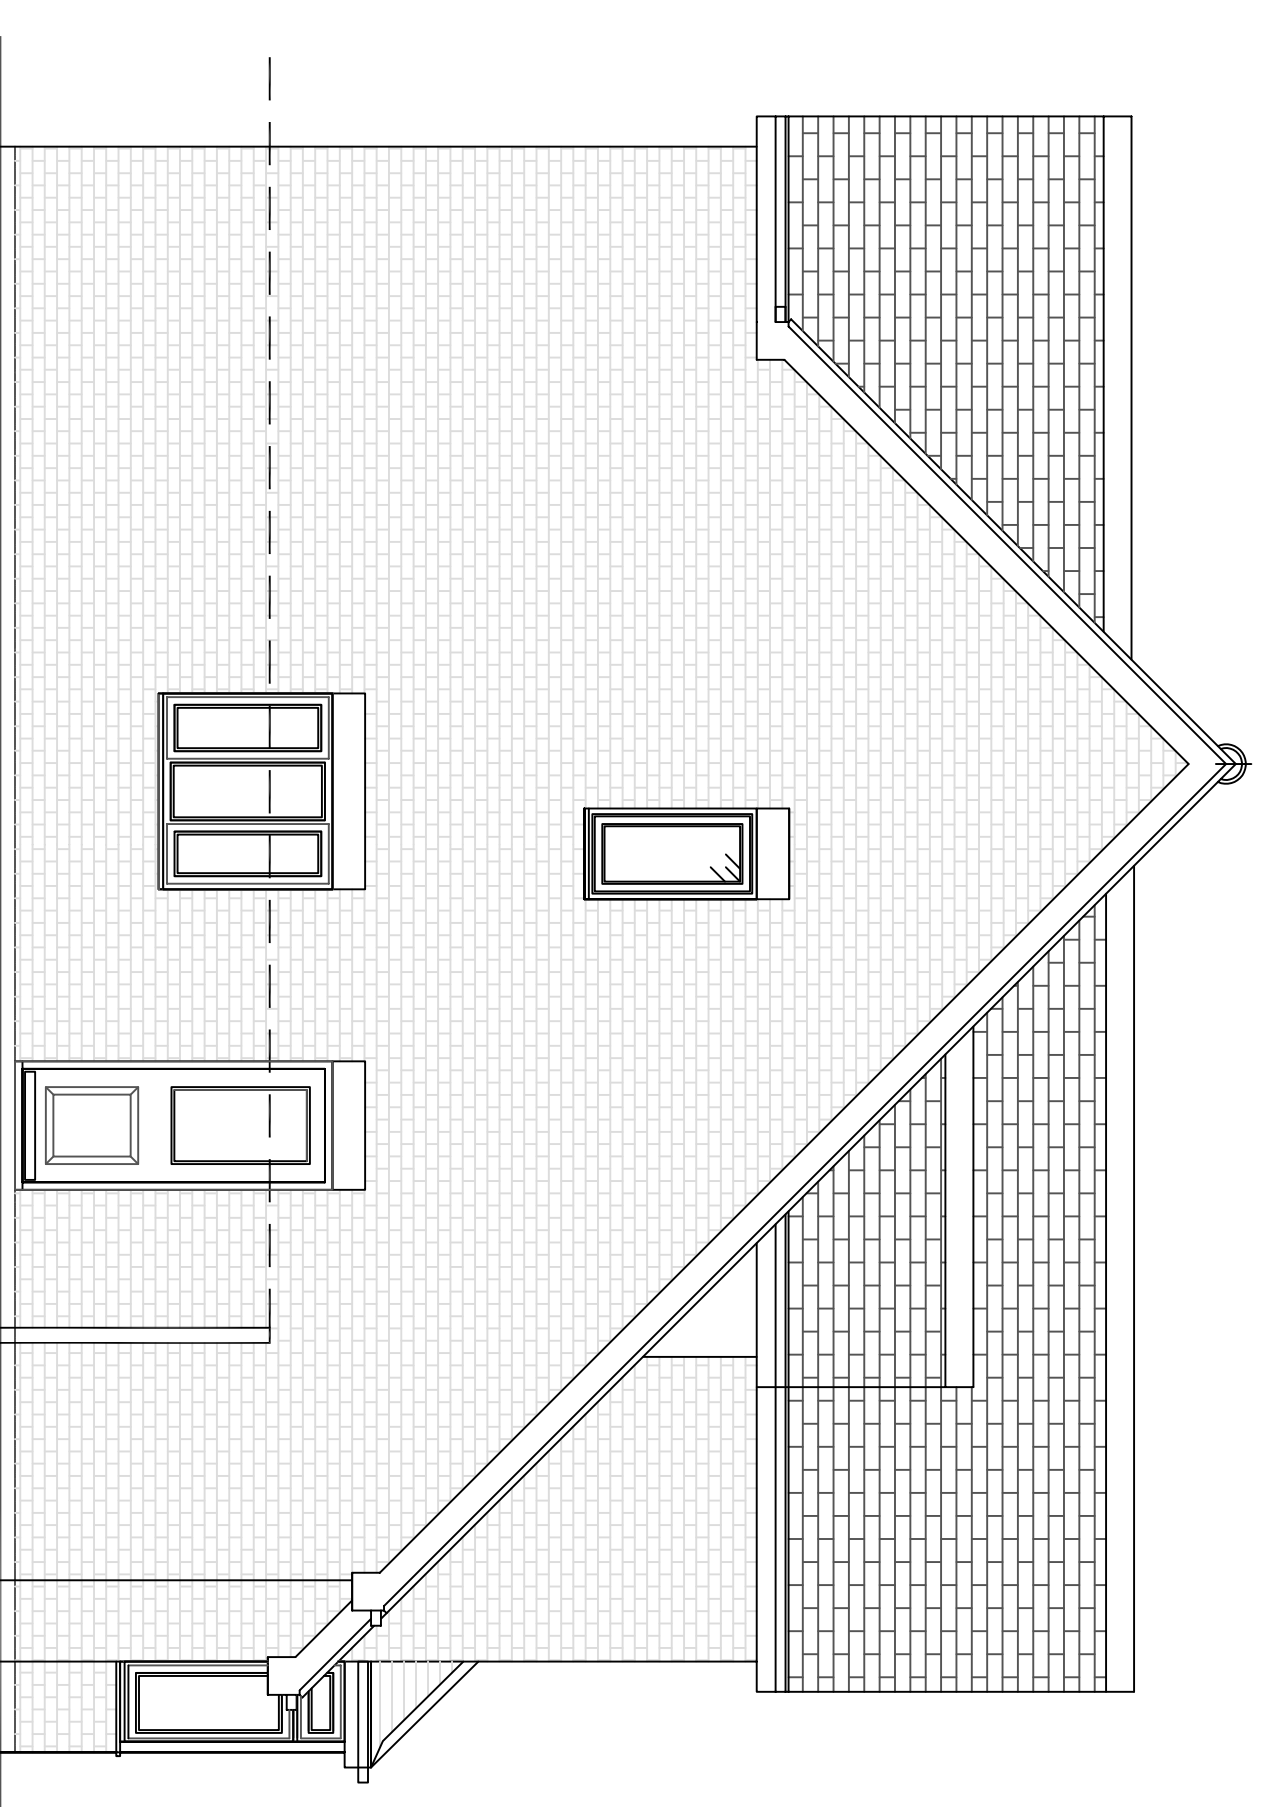


EXISTING REAR ELEVATION

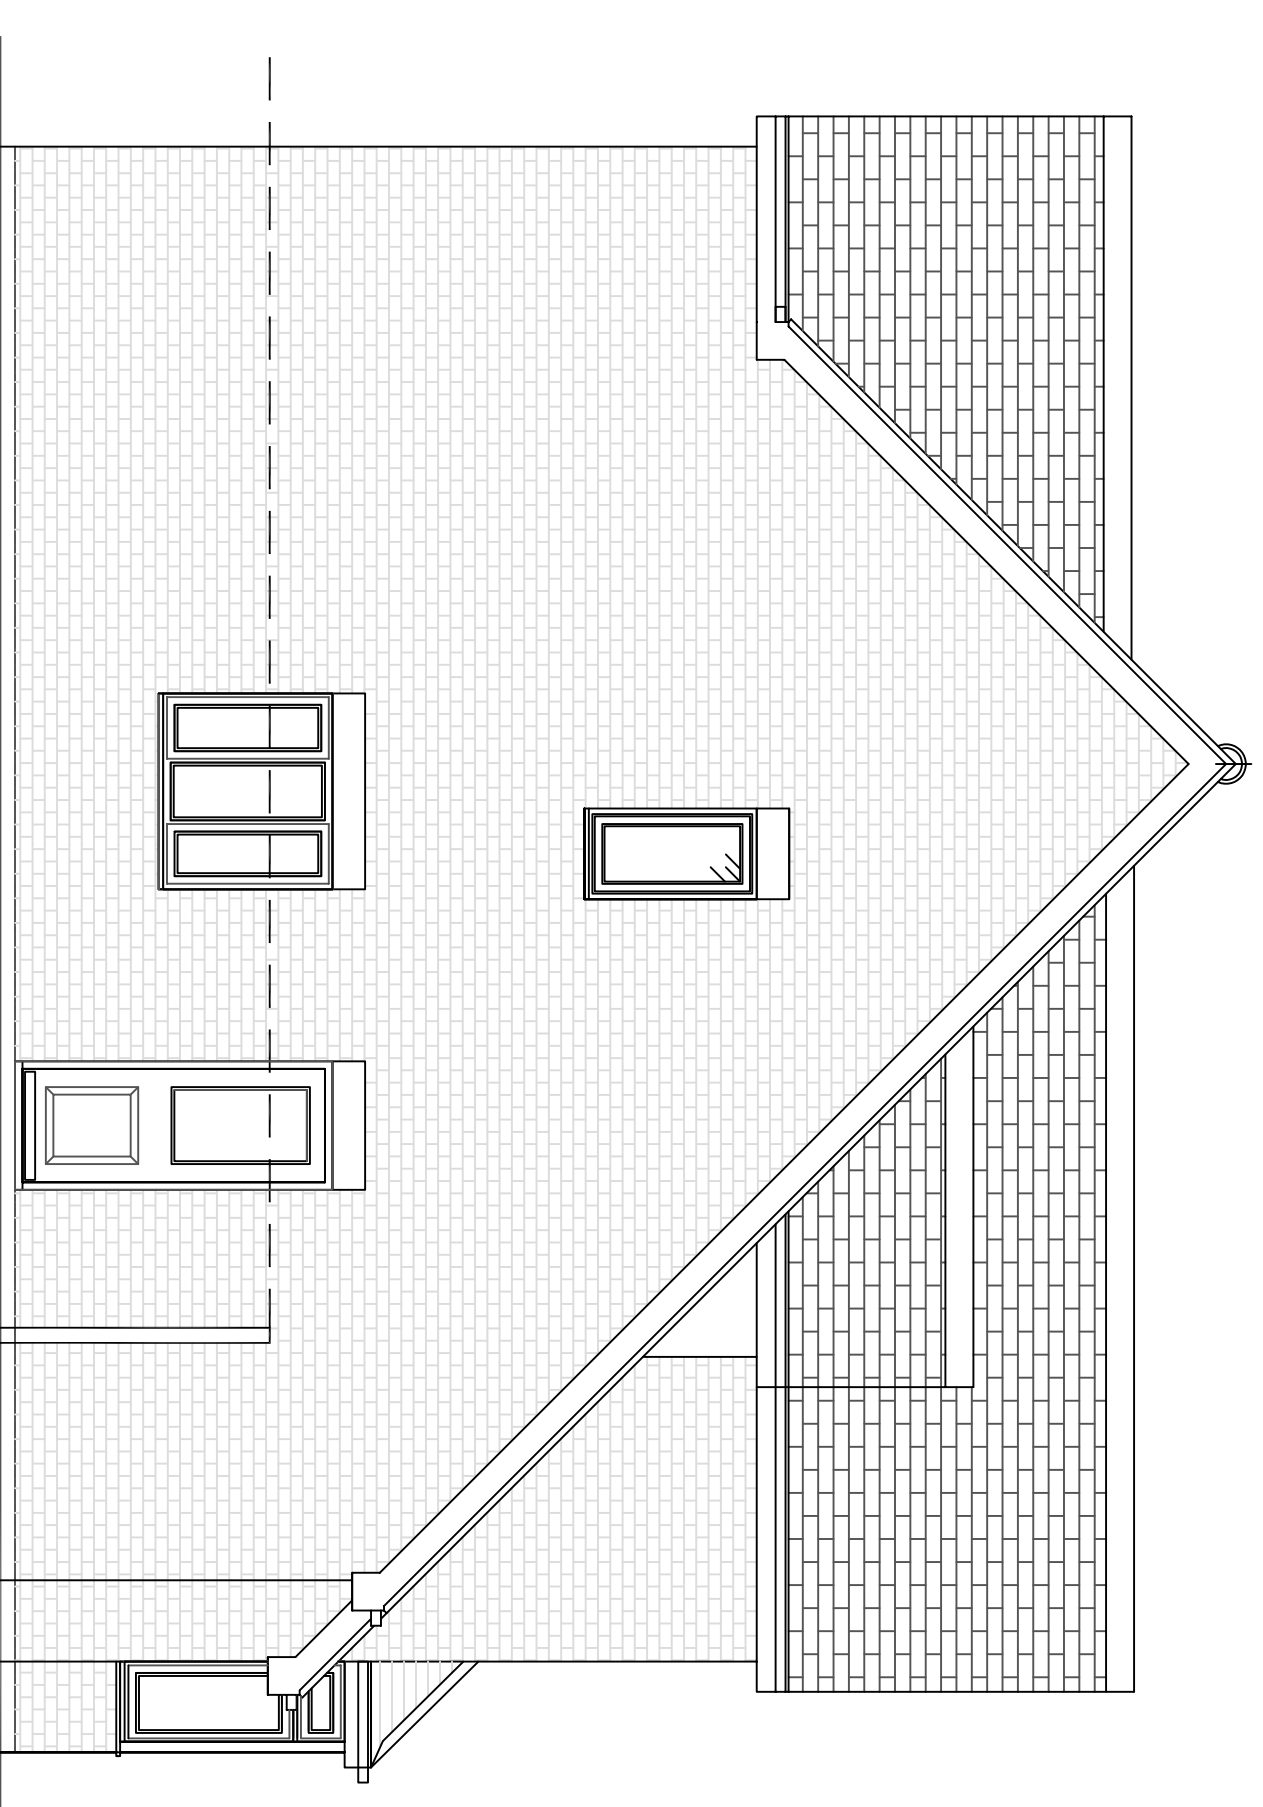

EXISTING SIDE ELEVATION

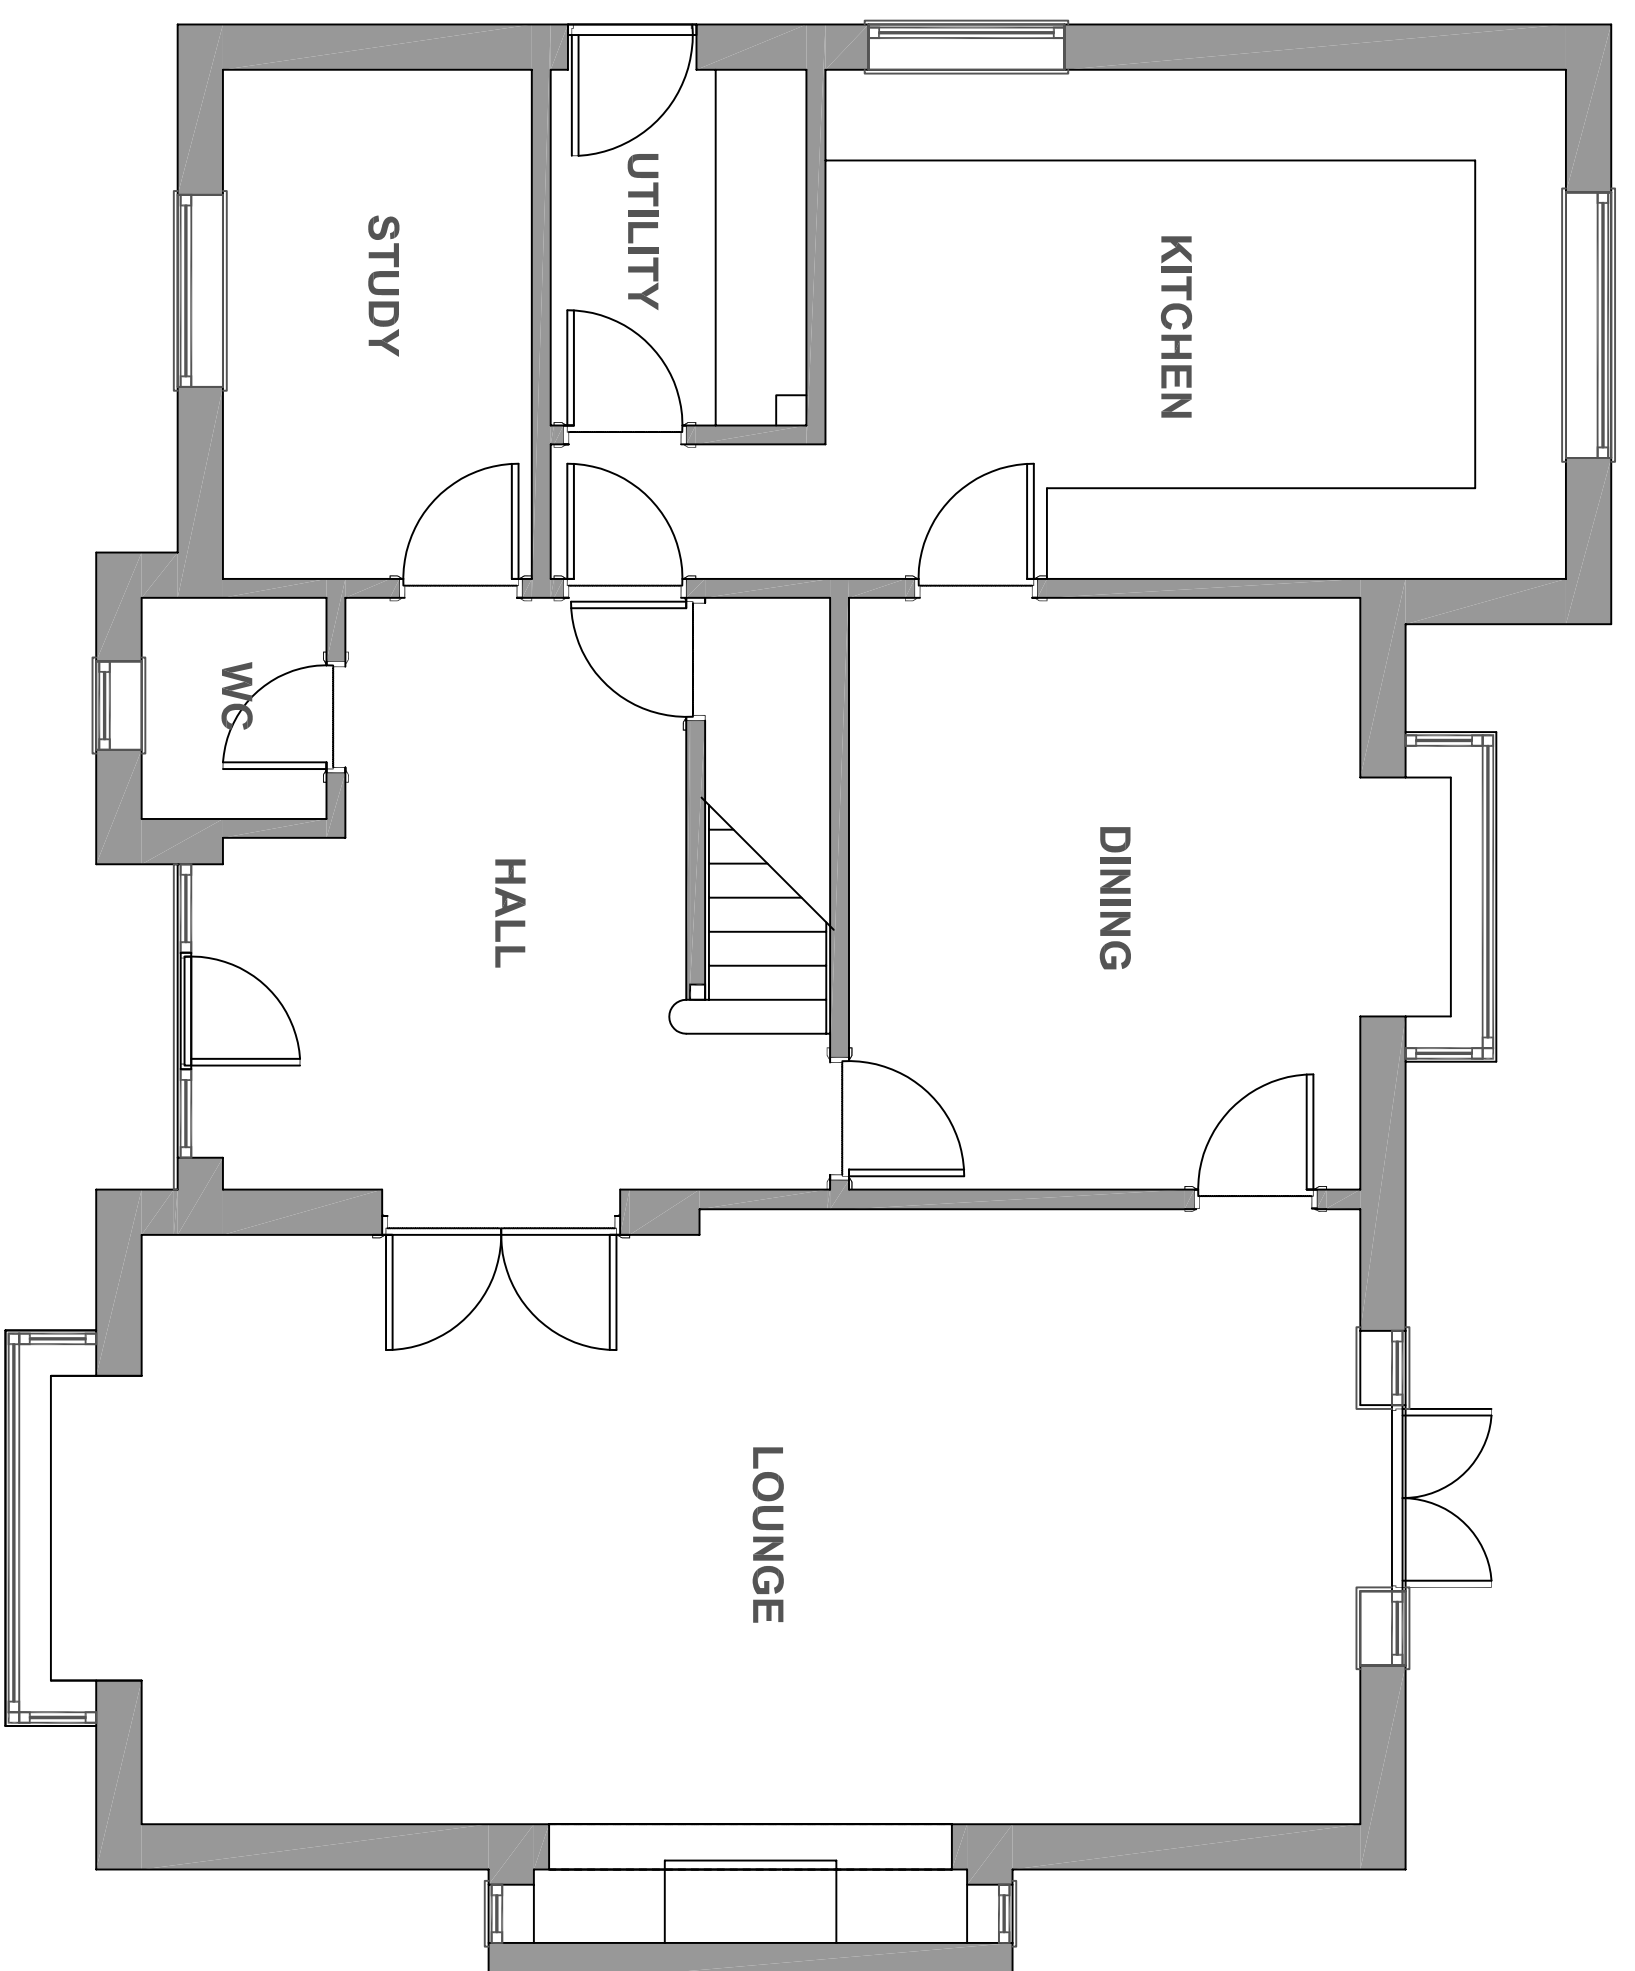

EXISTING GROUND FLOOR PLAN

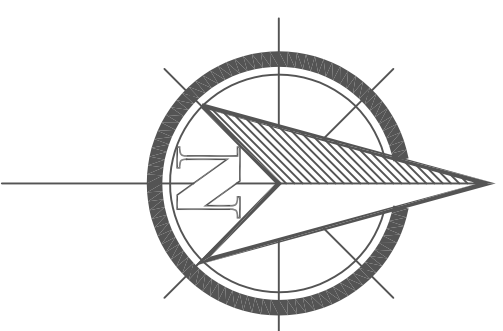

Block Plan 1:500

(C) This drawing is copyright. DO NOT SCALE FROM THIS DRAWING. Dimensions to be checked on site prior to work being carried out. This drawing is for the purpose of submitting a planning application only and it is to be read in conjunction with all other drawings and information in connection with the scheme. Any discrepancies to be reported to Plan-it partnership Limited in writing prior to works proceeding. No unauthorised copying or reproducing of this drawing without prior written permission from Plan-it partnership Limited



Location Plan 1:1250

Plan-it Partnership
 Home Architecture
 70 Priory Road, Kenilworth, CV8 1LQ
 Telephone : 01926 350883

No.	Revision/Issue	Date
001	Planning Submission	03.01

Drawing Name
Single storey rear extension
 Existing Plans + Elevations

Project Name and Address
2 Gardner Way
Kenilworth
CV8 1OU

Project	MRC650	Sheet	001
Date	03.01.2024		
Scale	1:500@A1		